

PROJECT NUMBER: OS729

DRAWINGS TO BE READ IN CONJUNCTION WITH LANDSCAPE SELECTIONS SCHEDULE AND LANDSCAPE SPECIFICATIONS

DRAWING NO.	REV.	DRAWING TITLE
OS729_L_001	-	COVER SHEET, DRAWING REGISTER & LOCATION PLAN
OS729_L_002	-	MASTER LEGEND
	-	
PLANS		
OS729_L_101	-	OVERALL KEY PLAN
OS729_L_102	-	OVERALL EXISTING CONDITIONS PLAN
OS729_L_111	-	GENERAL ARRANGEMENT PLAN - SHEET 1
OS729_L_112	-	GENERAL ARRANGEMENT PLAN - SHEET 2
OS729_L_151	-	DEMOLITION PLANS - SHEET 1
OS729_L_152	-	DEMOLITION PLANS - SHEET 2
OS729_L_201	-	MATERIALS AND SURFACES - SHEET 1
OS729_L_202	-	MATERIALS AND SURFACES - SHEET 2
OS729_L_301	-	FURNITURE AND FIXTURES - SHEET 1
OS729_L_302	-	FURNITURE AND FIXTURES - SHEET 2
OS729_L_401	-	LEVELS AND GRADING - SHEET 1
OS729_L_402	-	LEVELS AND GRADING - SHEET 2
OS729_L_501	-	PLANTING SCHEDULE
OS729_L_502	-	PLANTING PLANS - SHEET 1
OS729_L_503	-	PLANTING PLANS - SHEET 2
OS729_L_601	-	SET-OUT PLANS - SHEET 1
OS729_L_602	-	SET-OUT PLANS - SHEET 2
SECTIONS		
OS729_L_701	-	SECTIONS AND ELEVATIONS - SHEET 1
OS729_L_702	-	SECTIONS AND ELEVATIONS - SHEET 2
OS729_L_703	-	SECTIONS AND ELEVATIONS - SHEET 3

DETAILS		
OS729_L_801	-	PAVING AND SURFACES DETAILS - SHEET 1
OS729_L_802	-	PAVING AND SURFACES DETAILS - SHEET 2
OS729_L_803	-	PAVING AND SURFACES DETAILS - SHEET 3
OS729_L_804	-	PAVING AND SURFACES DETAILS - SHEET 4
OS729_L_811	-	EDGES AND WALL DETAILS - SHEET 1
OS729_L_812	-	EDGES AND WALL DETAILS - SHEET 2
OS729_L_821	-	PLAY ELEMENTS DETAIL
OS729_L_831	-	FURNITURE AND FIXTURE DETAILS - SHEET 1
OS729_L_832	-	FURNITURE AND FIXTURE DETAILS - SHEET 2
OS729_L_833	-	FURNITURE AND FIXTURE DETAILS - SHEET 3
OS729_L_834	-	FURNITURE AND FIXTURE DETAILS - SHEET 4
OS729_L_835	-	FURNITURE AND FIXTURE DETAILS - SHEET 5
OS729_L_836	-	FURNITURE AND FIXTURE DETAILS - SHEET 6
OS729_L_837	-	FURNITURE AND FIXTURE DETAILS - SHEET 7
OS729_L_838	-	FURNITURE AND FIXTURE DETAILS - SHEET 8
OS729_L_839	-	FURNITURE AND FIXTURE DETAILS - SHEET 9
OS729_L_840	-	FURNITURE AND FIXTURE DETAILS - SHEET 10
OS729_L_841	-	SOFTSCAPE DETAILS
OS729_L_851	-	JUNCTION DETAILS - SHEET 1
OS729_L_852	-	JUNCTION DETAILS - SHEET 2
OS729_L_853	-	ARTWORK DETAILS - SHEET 1
OS729_L_854	-	ARTWORK DETAILS - SHEET 2
OS729_L_855	-	ARTWORK DETAILS - SHEET 3
OS729_L_856	-	ARTWORK DETAILS - SHEET 4
OS729_L_857	-	ARTWORK DETAILS - SHEET 5
OS729_L_858	-	ARTWORK DETAILS - SHEET 6
OS729_L_859	-	ARTWORK DETAILS - SHEET 7
OS729_L_860	-	ARTWORK DETAILS - SHEET 8












Issues/ Revisions						THIS DRAWING SHALL BE READ IN CONJUNCTION WITH THE SPECIFICATION.										258a Rundle Street Adelaide SA 5000 & 407- 408 Nicholas Building, 37 Swanston Street, Melbourne 3000 P 08 8223 3328 E admin@outerspace.net.au																				FOR APPROVAL NOT FOR CONSTRUCTION										Designed Date MF 10/21		Project HAMILTON BOTANIC GARDENS - CHILDREN'S GARDEN AND PLAY SPACE		File Ref. OS729_Hamilton Botanic Gardens_PLAN_Active.dwg	
Issue	Description	Drwn	Ckd.	Appd	Date	THE CONTRACTOR AND THEIR SUB-CONTRACTORS SHALL VERIFY ALL DIMENSIONS, LINES, LEVELS AND EXISTING SERVICE LOCATIONS, PRIOR TO COMMENCEMENT ON SITE. PREPARATION OF DETAIL/SHOP DRAWINGS, AND FABRICATION OF CONSTRUCTION/BUILDING COMPONENTS																														Drawn Date GH 10/21		Client SOUTHERN GRAMPPIANS SHIRE COUNCIL		Scale NTS		Issue/ Rev. P3									
P1	DETAILED DESIGN - PRELIMINARY	GH	MF	MF	22/07/2021																															Checked Date MF 10/21		Drawing DRAWING REGISTER AND COVER SHEET		Drawing No. OS729_L_001											
P2	DETAILED DESIGN - FOR APPROVAL	GH	MF	MF	27/08/2021	
P3	DETAILED DESIGN - FOR APPROVAL	GH	MF	MF	20/10/2021	



LANDSCAPE LEGEND

THIS LANDSCAPE LEGEND REFERS TO THE LANDSCAPE SELECTIONS SCHEDULES


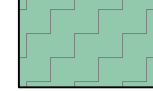
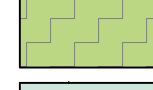
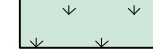
PRELIMINARIES

-  EXTENT OF WORKS LINE
-  SITE CONTOURS
-  RELATIVE LEVEL
-  TOP OF WALL LEVEL
-  EXISTING TREES TO RETAINED AND PROTECTED
-  TREE PROTECTION ZONE
-  TREE NUMBER. REFER TO ARBORIST'S REPORT
-  FLUSH TRANSITION
-  EXISTING GATE TO BE RETAINED AND PROTECTED



DEMOLITION

-  EXISTING TREES TO BE REMOVED
-  EXISTING GATES ALONG KENNEDY STREET











SOFTSCAPE

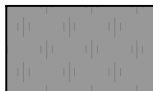-  PROPOSED TREES
-  [VG01] GARDEN BED - TYPE 1
-  [VG02] GARDEN BED - GRASSLAND
-  [VG03] IRRIGATED LAWN





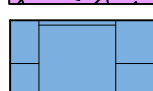

LANDSCAPE LIGHTING

-  [LF01] PROPOSED LED STRIP LIGHTING
-  [LF02] PROPOSED IN-GROUND UP LIGHTING




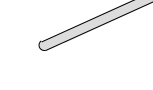


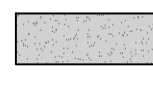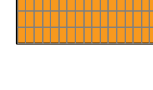




PAVING AND SURFACES

-  [PV01] ASPHALT - VEHICLE GRADE
-  [PV02] INSITU CONCRETE - TYPE 1
-  [PV03] INSITU CONCRETE - TYPE 2
-  [PV04] GRAVEL PAVING
-  [PV05.1] RUBBER SURFACE TYPE 1
-  [PV05.2] RUBBER SURFACE TYPE 2
-  [PV06] CREEK BED PAVING
-  [PV07] BLUESTONE STAIR CASE
-  [PV08] PRECAST CONCRETE PAVING UNITS
-  [PV09] STONE STAIR

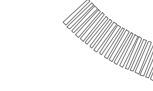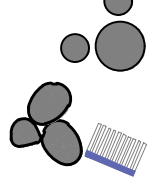EDGES AND WALLS

-  [W01] WALL - ABOVE 1m 250mm WIDE
-  [W02] BRICK - SEATING EDGE
-  [W03] BLUESTONE STAIR WALL
-  [E01] BLUESTONE EDGE
-  [E02] FLUSH CONCRETE EDGE
-  [E03] FLUSH TIMBER EDGE

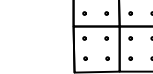FURNITURE AND FIXTURES

-  [FF01] CUSTOM SEAT
-  [FF02] CIRCULAR TABLE SETTING - TABLE AND TWO BENCH SEATS
-  [FF03] SEAT WITH BACK AND ARM REST
-  [FF04] STONE BOULDER
-  [FF05] HAND RAIL
-  [FF06] BALUSTRADE
-  [FF07] 1.2m FENCE
-  [FF08] WASTE AND RECYCLING UNITS
-  [FF09] CUSTOM SHADE STRUCTURE
-  [FF10] 1.2m PEDESTRIAN GATE
-  [FF11] TACTILE GROUND SURFACE INDICATOR - HAZARD















SIGNAGE

-  [SI01] ENTRY SIGN (BY OTHERS)

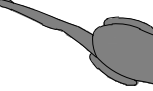
PLAY ELEMENTS

-  [PE01] CUSTOM TUNNEL
-  [PE02] WATER DISPENSER
-  [PE03] TIMBER STUMPS
-  [PE04] LOG
-  [PE01] CUSTOM TUNNEL
-  [PE02] WATER DISPENSER
-  [PE03] TIMBER STUMPS
-  [PE04] LOG


INTEGRATED ART

-  [ART01] TIMBER POST FIRE
-  [ART02.1] TIMBER POST RE-GROWTH
-  [ART02.2] STEEL POST RE-GROWTH
-  [ART03] STONE SCULPTURE - EMU
-  [ART04] STEEL SCULPTURE - GOLDFISH
-  [ART05] STEEL SCULPTURE - SWAN
-  [ART06] STEEL SCULPTURE GUINEA PIG
-  [ART07] STEEL SCULPTURE - MONKEY
-  [ART08] STONE SCULPTURE - GALAH
-  [ART09] STONE SCULPTURE - SWAMP WALLABY
-  [ART10] STONE SCULPTURE - PLATYPUS
-  [ART11] STONE SCULPTURE - DAMA WALLABY
-  [ART12] STONE WALL INLAY
-  [ART13] LARGE BLUESTONE WALL UNIT

Issues/ Revisions						THIS DRAWING SHALL BE READ IN CONJUNCTION WITH THE SPECIFICATION.		<div>258a Rundle Street Adelaide SA 5000 & 407- 408 Nicholas Building, 37 Swanston Street, Melbourne 3000 P 08 8223 3228 E admin@outerspace.net.au</div>		<div><div><div></div><div></div><div></div><div></div><div></div></div><div>01234510m</div><div>SCALE 1:100 @ A1</div><div>FOR APPROVAL NOT FOR CONSTRUCTION</div></div>		Designed Date	MF 10/21	Project HAMILTON BOTANIC GARDENS - CHILDREN'S GARDEN AND PLAY SPACE	File Ref. OS729_Hamilton Botanic Gardens_PLAN_Active.dwg	
Issue	Description	Drwn	Ckd.	Appd.	Date							Drawn Date	GH 10/21	Client SOUTHERN GRAMPIANS SHIRE COUNCIL	Scale 1:100 @ A1	Issue/ Rev. P3
P1 P2 P3	DETAILED DESIGN - PRELIMINARY DETAILED DESIGN - FOR APPROVAL DETAILED DESIGN - FOR APPROVAL	GH GH GH	MF MF MF	MF MF MF	22/07/2021 27/08/2021 20/10/2021	THE CONTRACTOR AND THEIR SUB-CONTRACTORS SHALL VERIFY ALL DIMENSIONS, LINES, LEVELS AND EXISTING SERVICE LOCATIONS, PRIOR TO COMMENCEMENT ON SITE. PREPARATION OF DETAIL/SHOP DRAWINGS, AND FABRICATION OF CONSTRUCTION/BUILDING COMPONENTS.						Checked Date	MF 10/21	Drawing MASTER LEGEND	Drawing No. OS729_L_002	

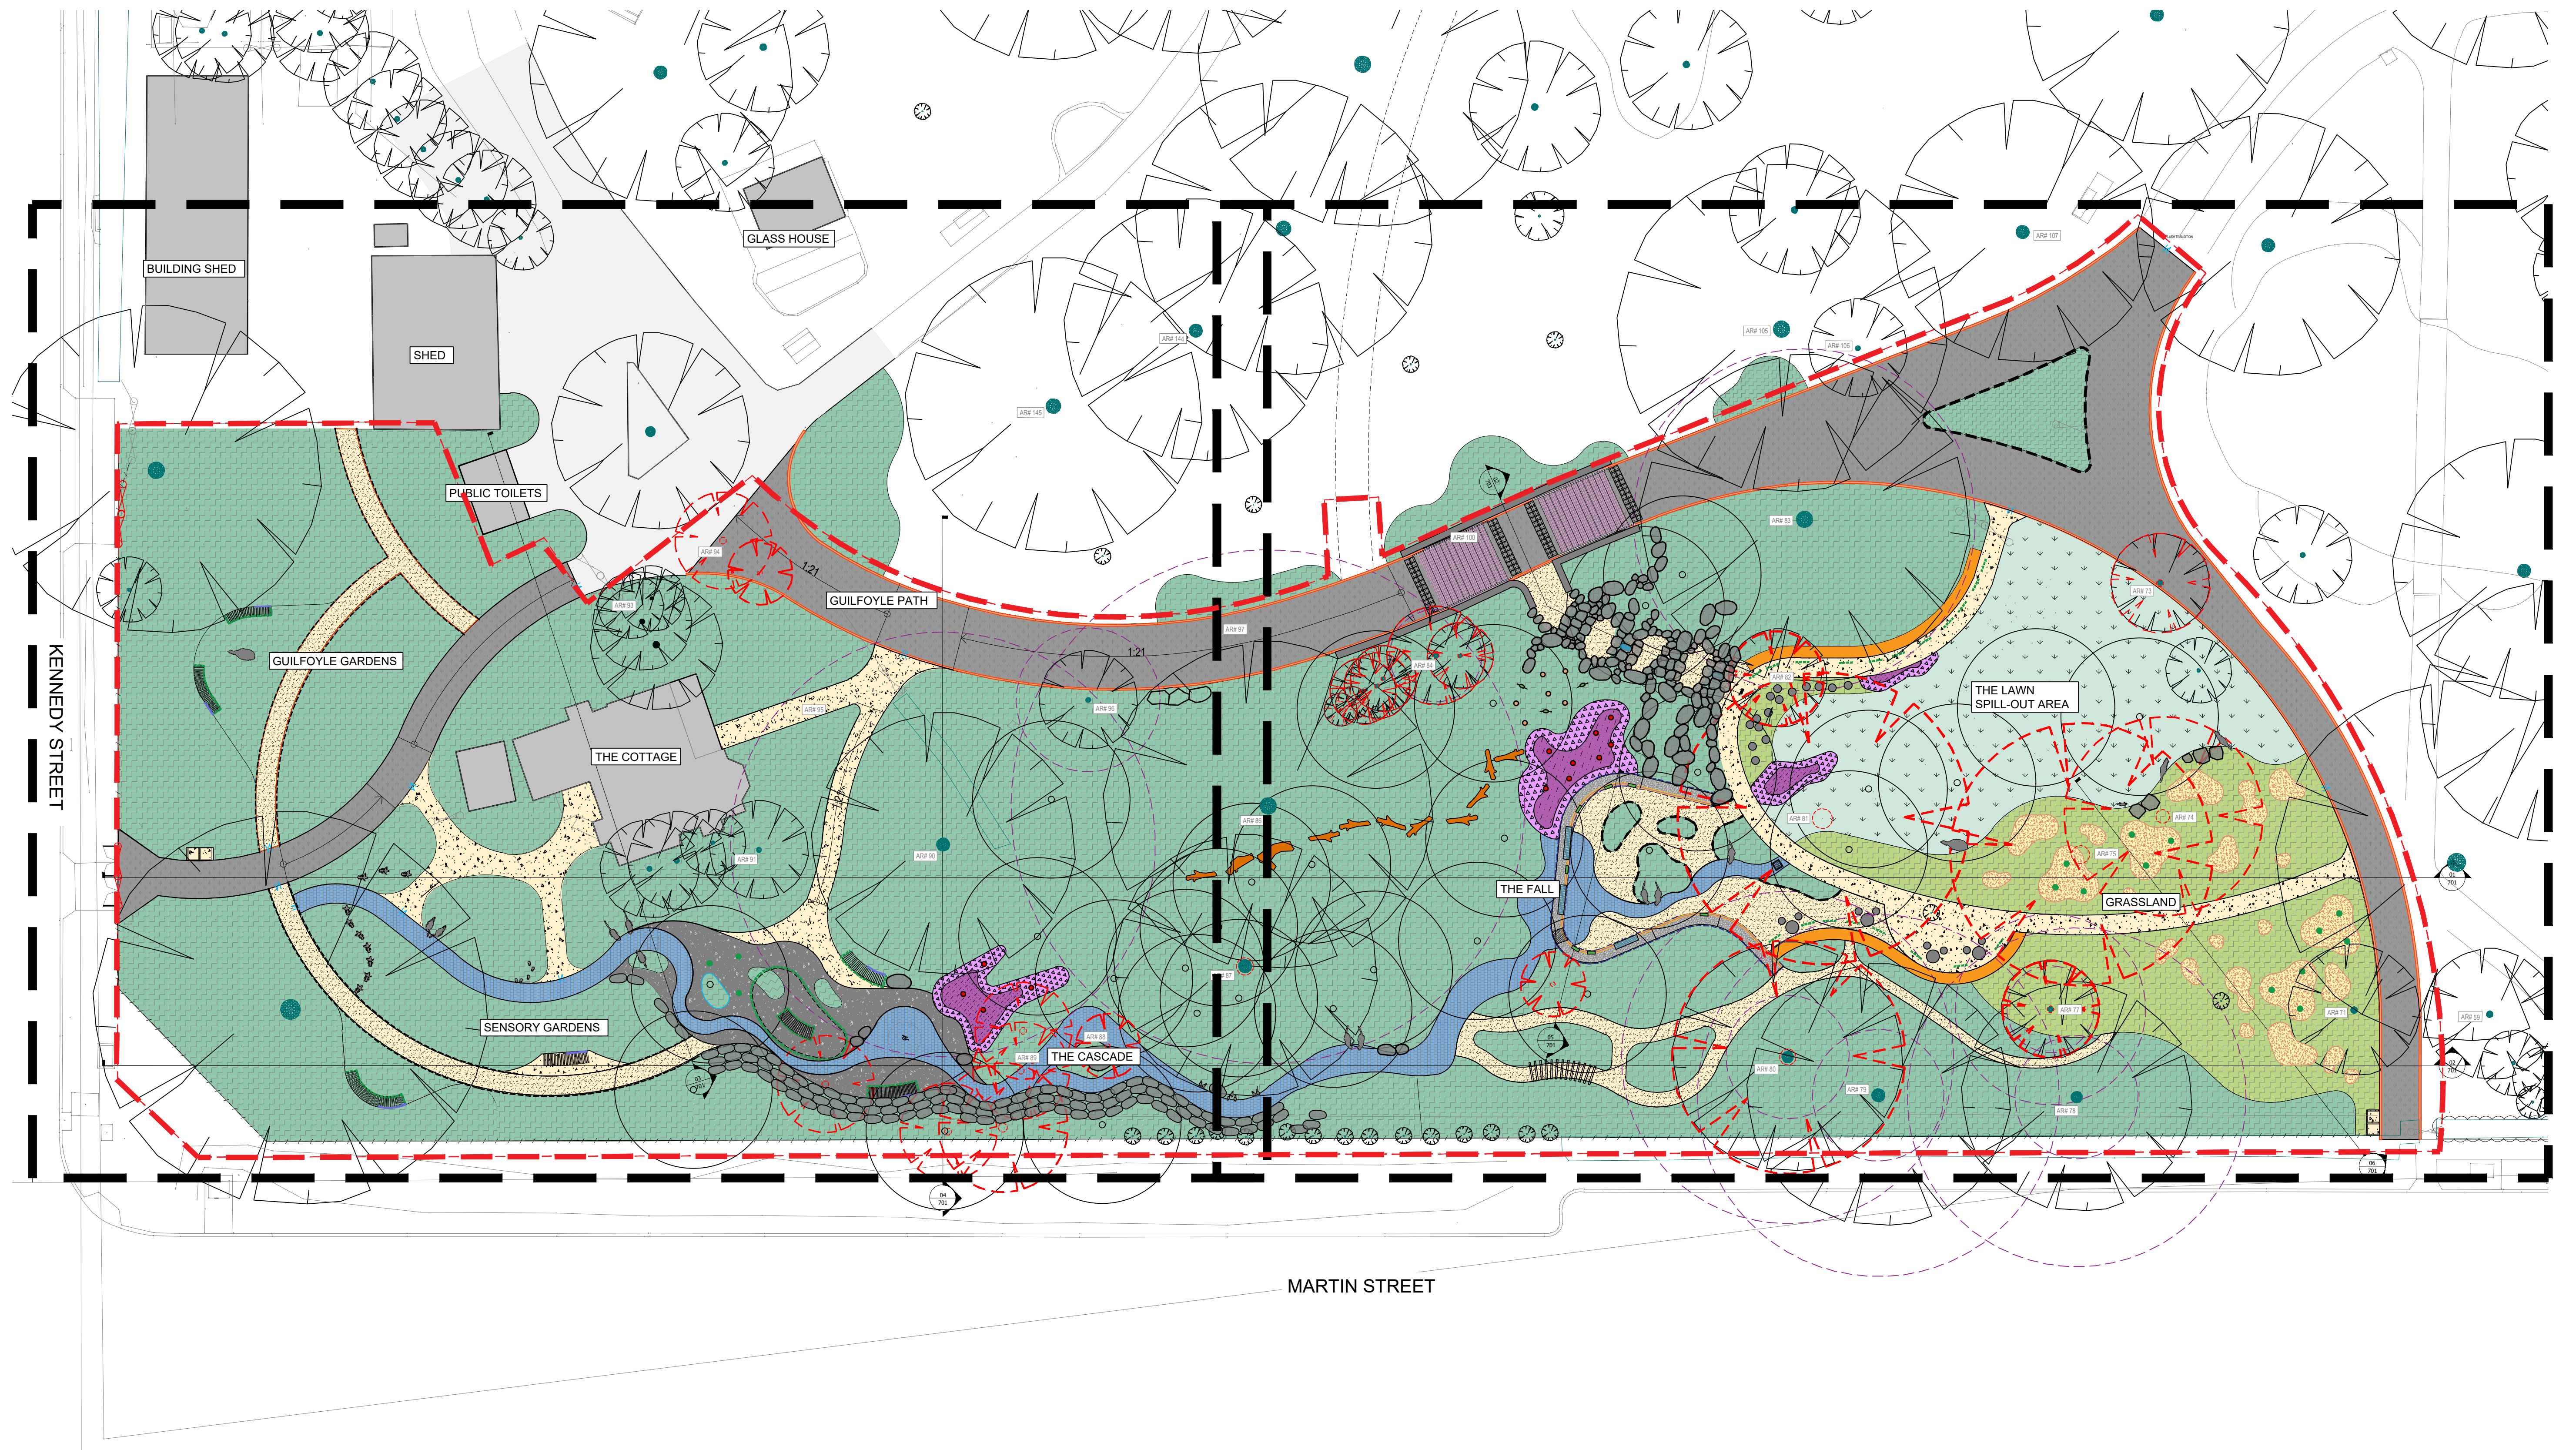

Issues/ Revisions					THIS DRAWING SHALL BE READ IN CONJUNCTION WITH THE SPECIFICATION.										File Ref.					
Issue	Description	Drwn	Ckd.	Appd.	Date	<div>OUTER SPACE</div> <div>258a Rundle Street Adelaide SA 5000 & 407-408 Nicholas Building, 37 Swanston Street, Melbourne 3000 P 08 8223 3228 E admin@outerspace.net.au</div>										Designed Date	MF 10/21	Project HAMILTON BOTANIC GARDENS - CHILDREN'S GARDEN AND PLAY SPACE	OS729_Hamilton Botanic Gardens_PLAN_Active.dwg	
P1	DETAILED DESIGN - PRELIMINARY	GH	MF	MF	22/07/2021	<div>THE CONTRACTOR AND THEIR SUB-CONTRACTORS SHALL VERIFY ALL DIMENSIONS, LINES, LEVELS AND EXISTING SERVICE LOCATIONS, PRIOR TO COMMENCEMENT ON SITE. PREPARATION OF DETAIL/SHOP DRAWINGS, AND FABRICATION OF CONSTRUCTION/BUILDING COMPONENTS.</div> <div>SCALE 1:200 @ A1</div> <div>FOR APPROVAL NOT FOR CONSTRUCTION</div>										Drawn Date	GH 10/21	Client	Scale	Issue/ Rev.
P2	DETAILED DESIGN - FOR APPROVAL	GH	MF	MF	27/08/2021											MF 10/21	SOUTHERN GRAMPIANS SHIRE COUNCIL	1:200 @ A1	P3	
P3	DETAILED DESIGN - FOR APPROVAL	GH	MF	MF	20/10/2021											Checked Date	MF 10/21	Drawing	Drawing No.	
																		OVERALL KEY PLAN	OS729_L_101	

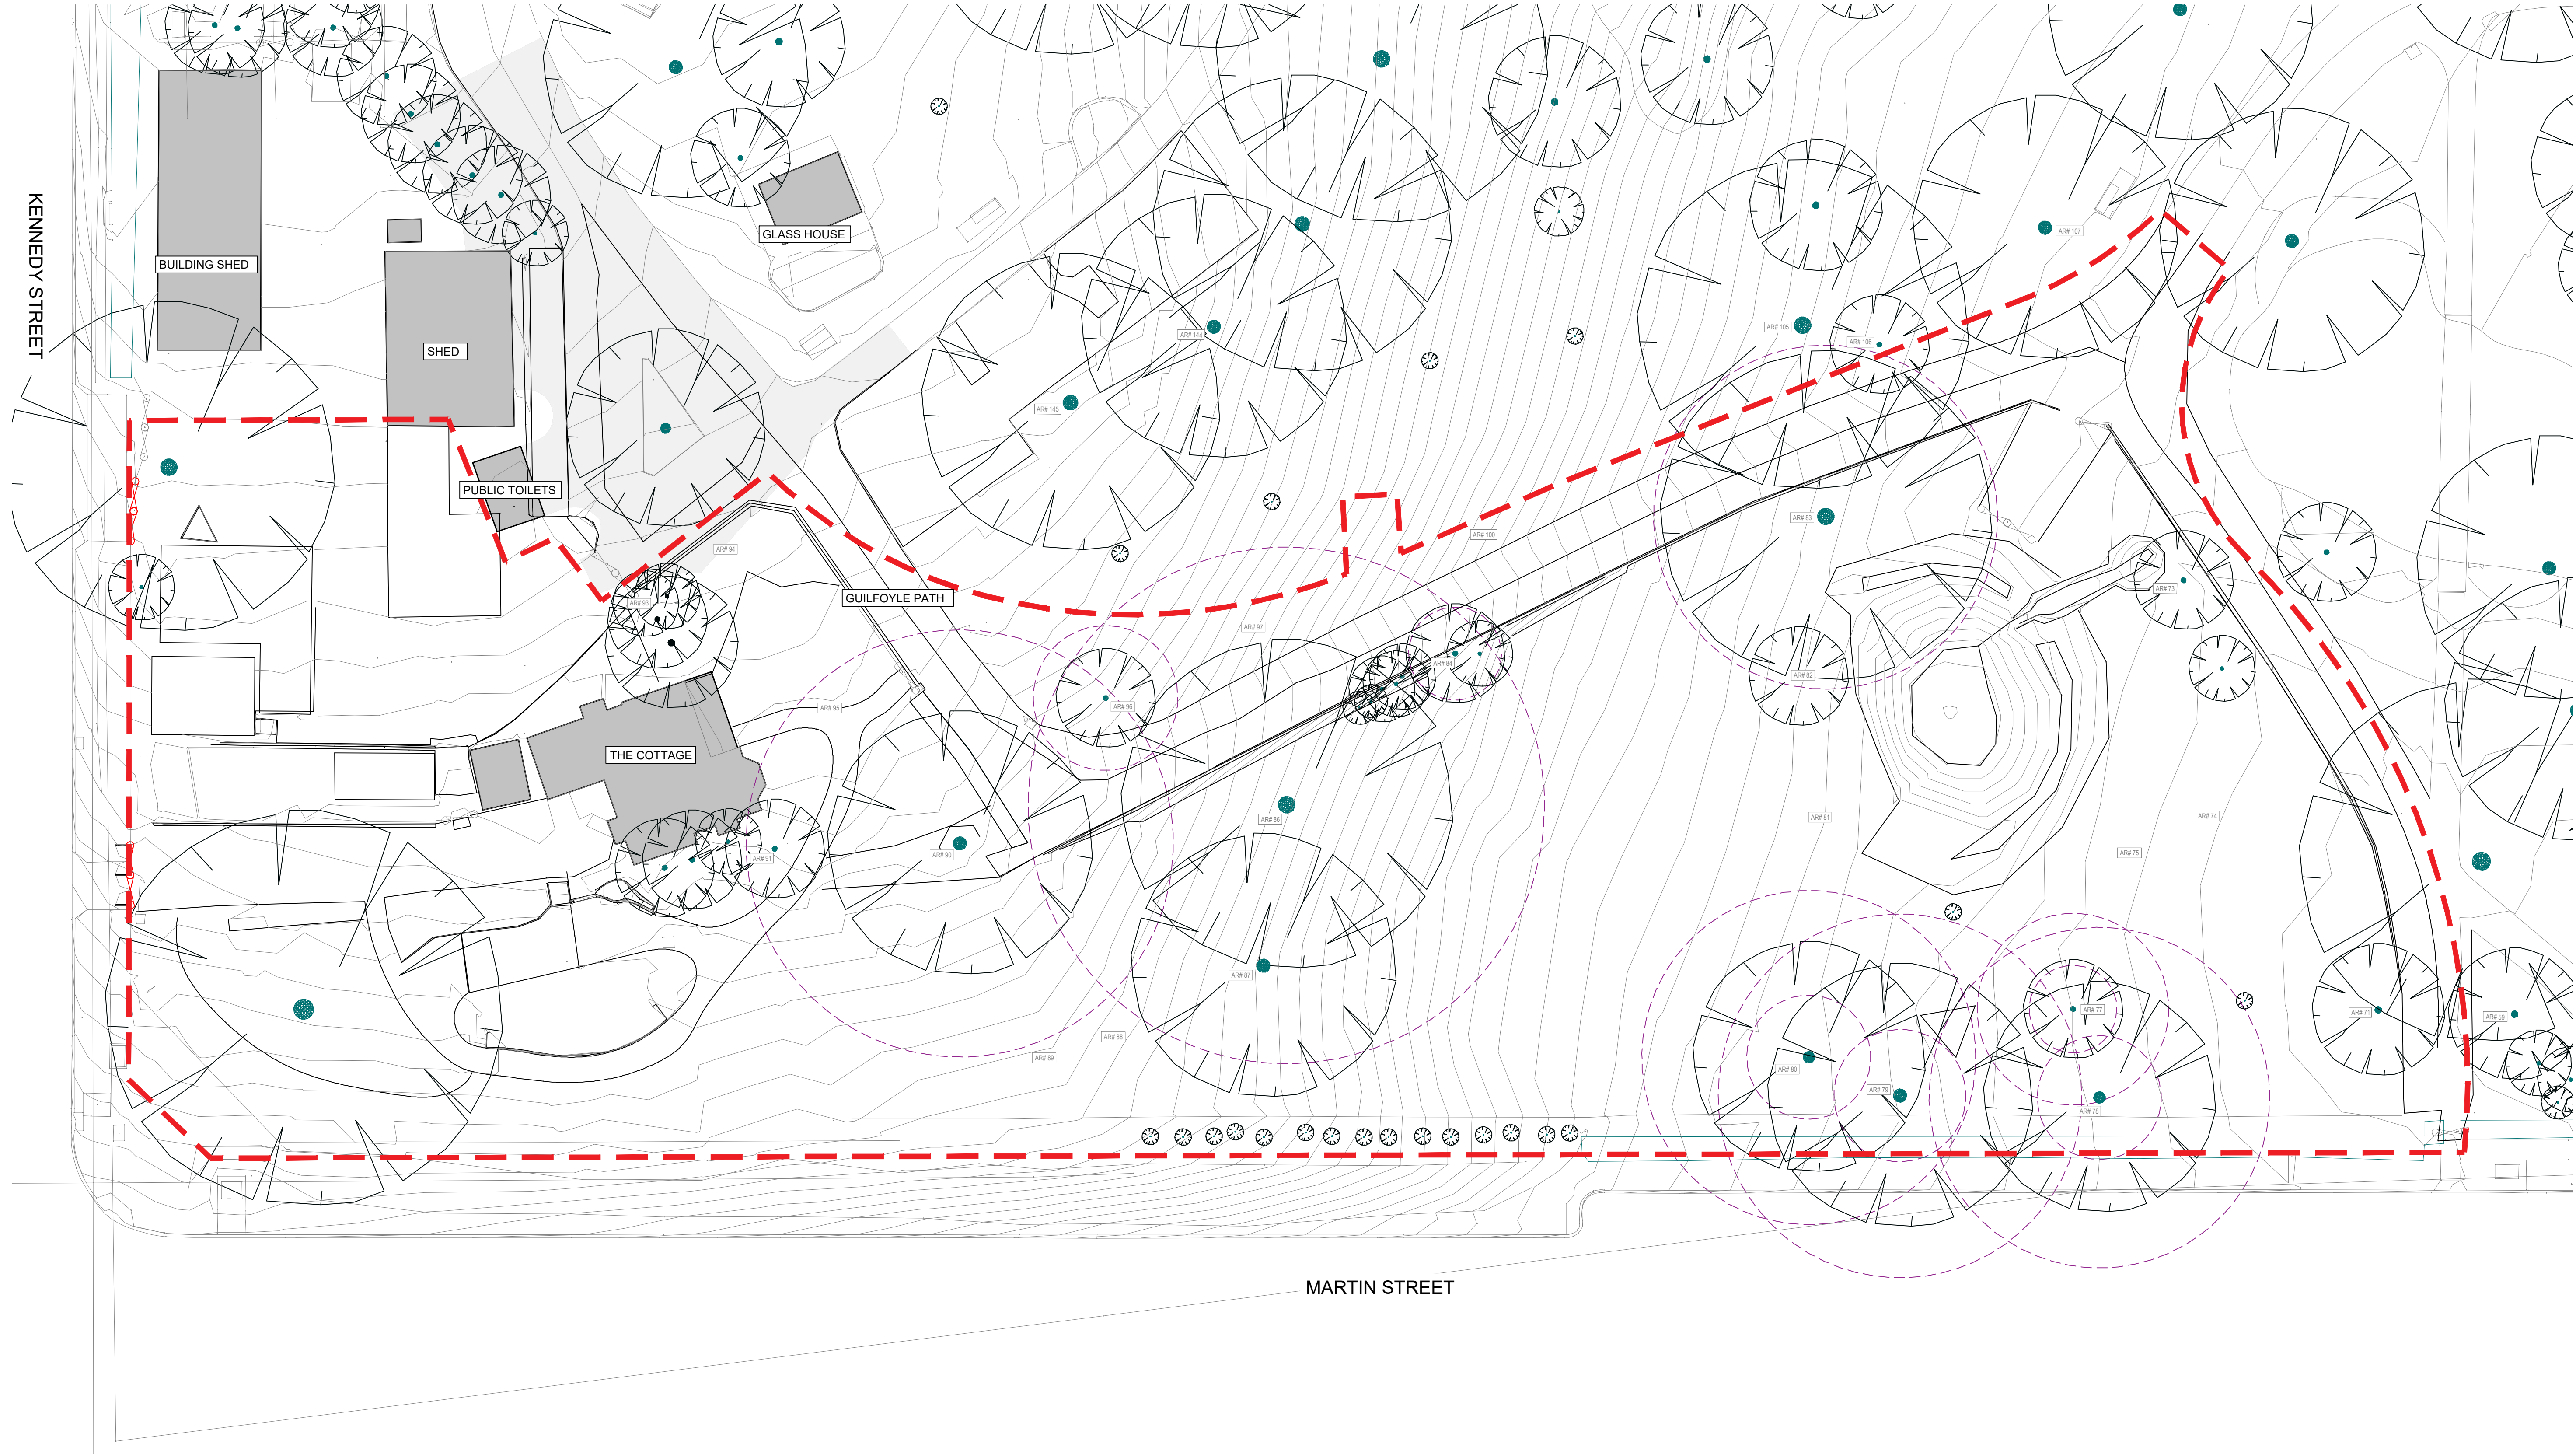



Issues/ Revisions					
Issue	Description	Drwn	Ckd.	Appd.	Date
P1	DETAILED DESIGN - PRELIMINARY	GH	MF	MF	22/07/2021
P2	DETAILED DESIGN - FOR APPROVAL	GH	MF	MF	27/08/2021
P3	DETAILED DESIGN - FOR APPROVAL	GH	MF	MF	20/10/2021

THIS DRAWING SHALL BE READ IN CONJUNCTION WITH THE SPECIFICATION.

THE CONTRACTOR AND THEIR SUB-CONTRACTORS SHALL VERIFY ALL DIMENSIONS, LINES, LEVELS AND EXISTING SERVICE LOCATIONS, PRIOR TO COMMENCEMENT ON SITE. PREPARATION OF DETAIL/SKIP DRAWINGS, AND FABRICATION OF CONSTRUCTION/BUILDING COMPONENTS.




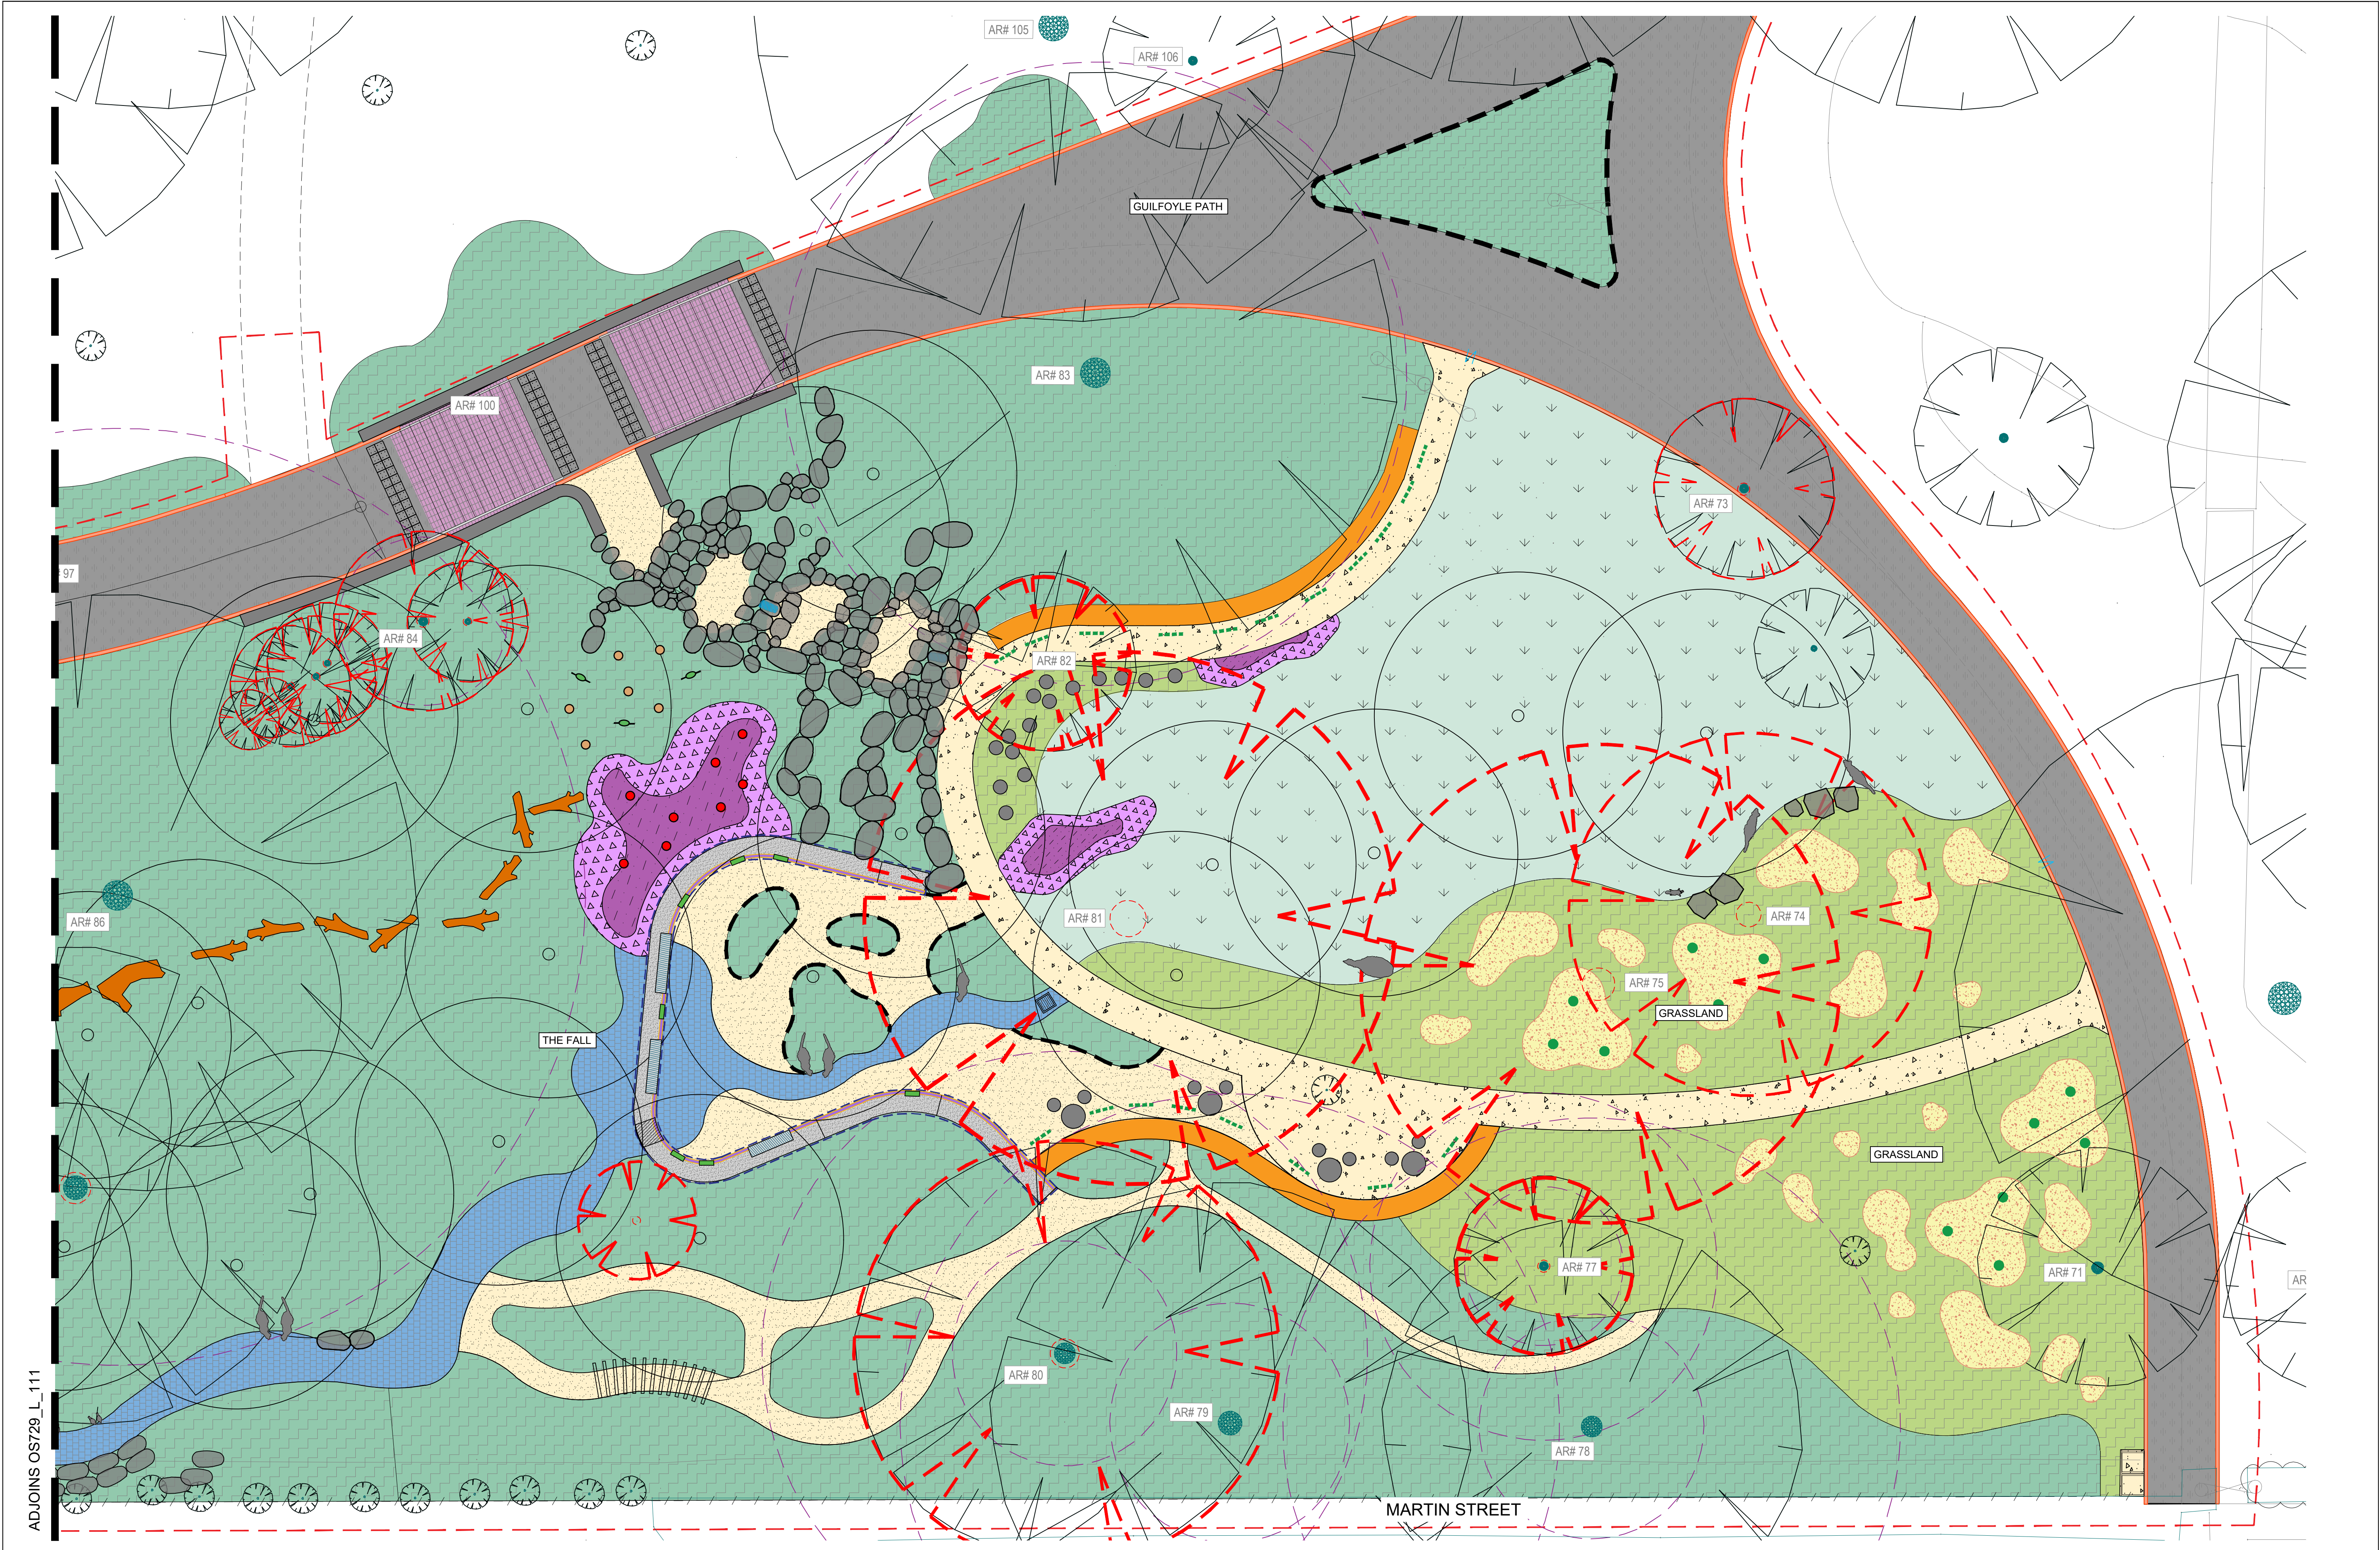
258a Rundle Street
Adelaide SA 5000
&
407-408 Nicholas Building,
27 Swanston Street,
Melbourne 3000
P 08 8223 3228
E admin@outerspace.net.au

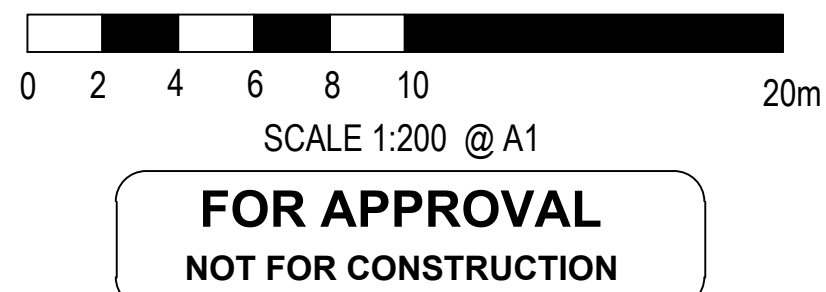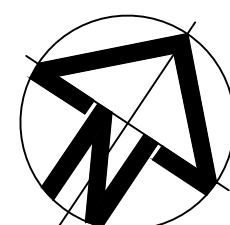



Designed Date	MF 10/21	Project	HAMILTON BOTANIC GARDENS - CHILDREN'S GARDEN AND PLAY SPACE		File Ref.	OS729_Hamilton Botanic Gardens_PLAN_Active.dwg	
Drawn Date	GH 10/21	Client	SOUTHERN GRAMPIANS SHIRE COUNCIL		Scale	1:200 @ A1	Issue/ Rev.
Checked Date	MF 10/21	Drawing	OVERALL EXISTING CONDITIONS PLAN		Drawing No.	OS729_L_102	
						P3	





Issues/ Revisions						THIS DRAWING SHALL BE READ IN CONJUNCTION WITH THE SPECIFICATION.										Project										File Ref.	
Issue	Description	Drawn	Ckd.	Appd.	Date	THE CONTRACTOR AND THEIR SUB-CONTRACTORS SHALL VERIFY ALL DIMENSIONS, LINES, LEVELS AND EXISTING SERVICE LOCATIONS, PRIOR TO COMMENCEMENT ON SITE. PREPARATION OF DETAIL/SHOP DRAWINGS, AND FABRICATION OF CONSTRUCTION/BUILDING COMPONENTS.										250a Rundle Street Adelaide SA 5000 & 407- 408 Nicholas Building, 37 Swanston Street, Melbourne 3000 P 08 8223 3228 E admin@outerspace.net.au																				0 1 2 3 4 5 10m SCALE 1:100 @ A1 FOR APPROVAL NOT FOR CONSTRUCTION										Designed Date MF 10/21 HAMILTON BOTANIC GARDENS - CHILDREN'S GARDEN AND PLAY SPACE										File Ref. OS729_Hamilton Botanic Gardens_PLAN_Active.dwg																																							
P1	DETAILED DESIGN - PRELIMINARY	GH	MF	MF	22/07/2021	
P2	DETAILED DESIGN - FOR APPROVAL	GH	MF	MF	27/08/2021	
P3	DETAILED DESIGN - FOR APPROVAL	GH	MF	MF	20/10/2021	

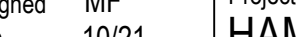

Issues/ Revisions						THIS DRAWING SHALL BE READ IN CONJUNCTION WITH THE SPECIFICATION.	<div>OUTER SPACE</div> <div>258a Rundle Street Adelaide SA 5000 & 407- 408 Nicholas Building, 37 Swanston Street, Melbourne 3000 P 08 8223 3228 E admin@outerspace.net.au</div>	<div></div>	<div><div>012345</div><div>10m</div></div> <div>SCALE 1:100 @ A1</div> <div>FOR APPROVAL NOT FOR CONSTRUCTION</div>	Designed Date	MF 10/21	Project	HAMILTON BOTANIC GARDENS - CHILDREN'S GARDEN AND PLAY SPACE	File Ref.	OS729_Hamilton Botanic Gardens_PLAN_Active.dwg	
Issue	Description	Drawn	Ckd.	Appd.	Date					THE CONTRACTOR AND THEIR SUB-CONTRACTORS SHALL VERIFY ALL DIMENSIONS, LINES, LEVELS AND EXISTING SERVICE LOCATIONS, PRIOR TO COMMENCEMENT ON SITE. PREPARATION OF DETAIL/SKIP DRAWINGS, AND FABRICATION OF CONSTRUCTION/BUILDING COMPONENTS.	Drawn Date	GH 10/21	Client	SOUTHERN GRAMPIANS SHIRE COUNCIL	Scale	Issue/ Rev.
P1	DETAILED DESIGN - PRELIMINARY	GH	MF	MF	22/07/2021											
P2	DETAILED DESIGN - FOR APPROVAL	GH	MF	MF	27/08/2021											
P3	DETAILED DESIGN - FOR APPROVAL	GH	MF	MF	20/10/2021											

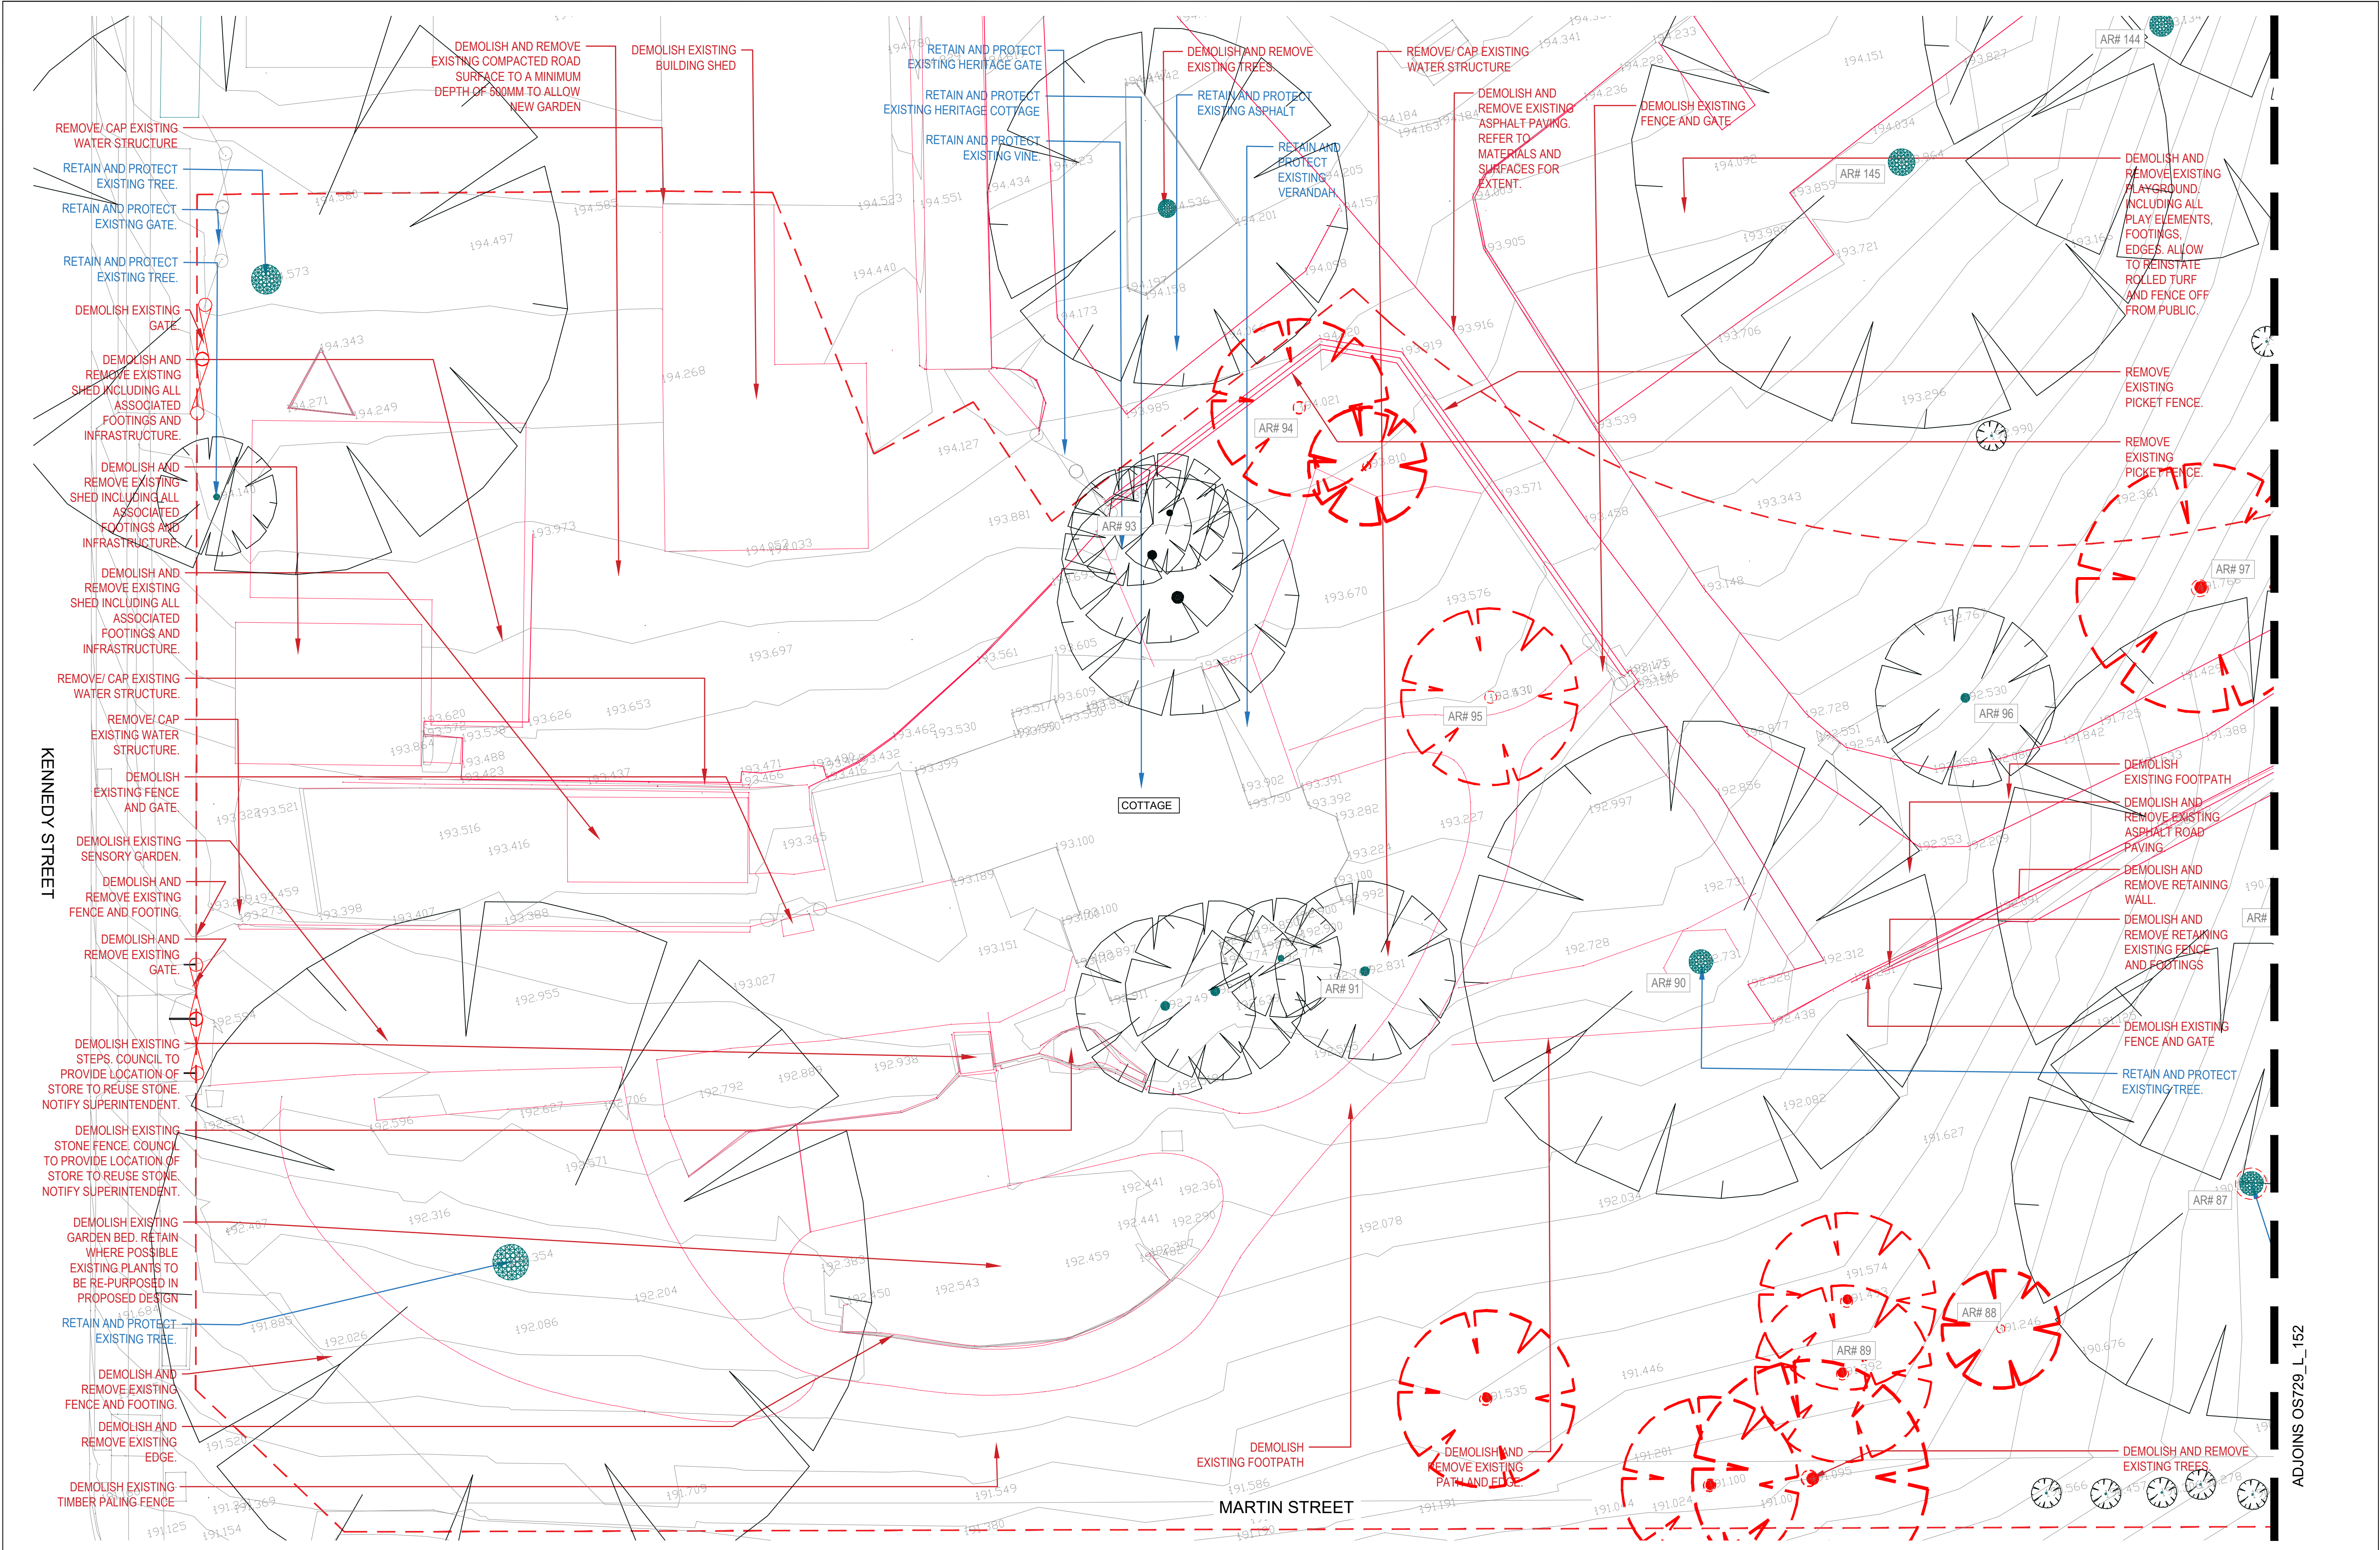

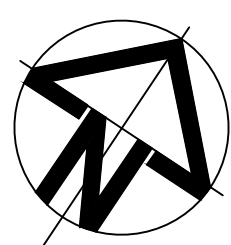
Issues/ Revisions						THIS DRAWING SHALL BE READ IN CONJUNCTION WITH THE SPECIFICATION.			 SCALE 1:100 @ A1	Designed Date	MF 10/21	Project	File Ref.				
Issue	Description	Drawn	Ckd.	Appd.	Date												
P1	DETAILED DESIGN - PRELIMINARY	GH	MF	MF	22/07/2021	THE CONTRACTOR AND THEIR SUB-CONTRACTORS SHALL VERIFY ALL DIMENSIONS, LINES, LEVELS AND EXISTING SERVICE LOCATIONS, PRIOR TO COMMENCEMENT ON SITE. PREPARATION OF DETAIL/SHOP DRAWINGS, AND FABRICATION OF CONSTRUCTION/BUILDING COMPONENTS.				Drawn Date	GH 10/21	Client	Scale	Issue/ Rev.			
P2	DETAILED DESIGN - FOR APPROVAL	GH	MF	MF	27/08/2021												
P3	DETAILED DESIGN - FOR APPROVAL	GH	MF	MF	20/10/2021												
										Checked Date	MF 10/21	Drawing			Drawing No.		
												DEMOLITION PLAN - SHEET 1			OS729_L_151		




OUTER SPACE

258a Rundle Street
Adelaide SA 5000
&
407-408 Nicholas Building,
27 Swanston Street,
Melbourne 3000
P 08 8223 3228
E admin@outerspace.net.au



FOR APPROVAL
NOT FOR CONSTRUCTION

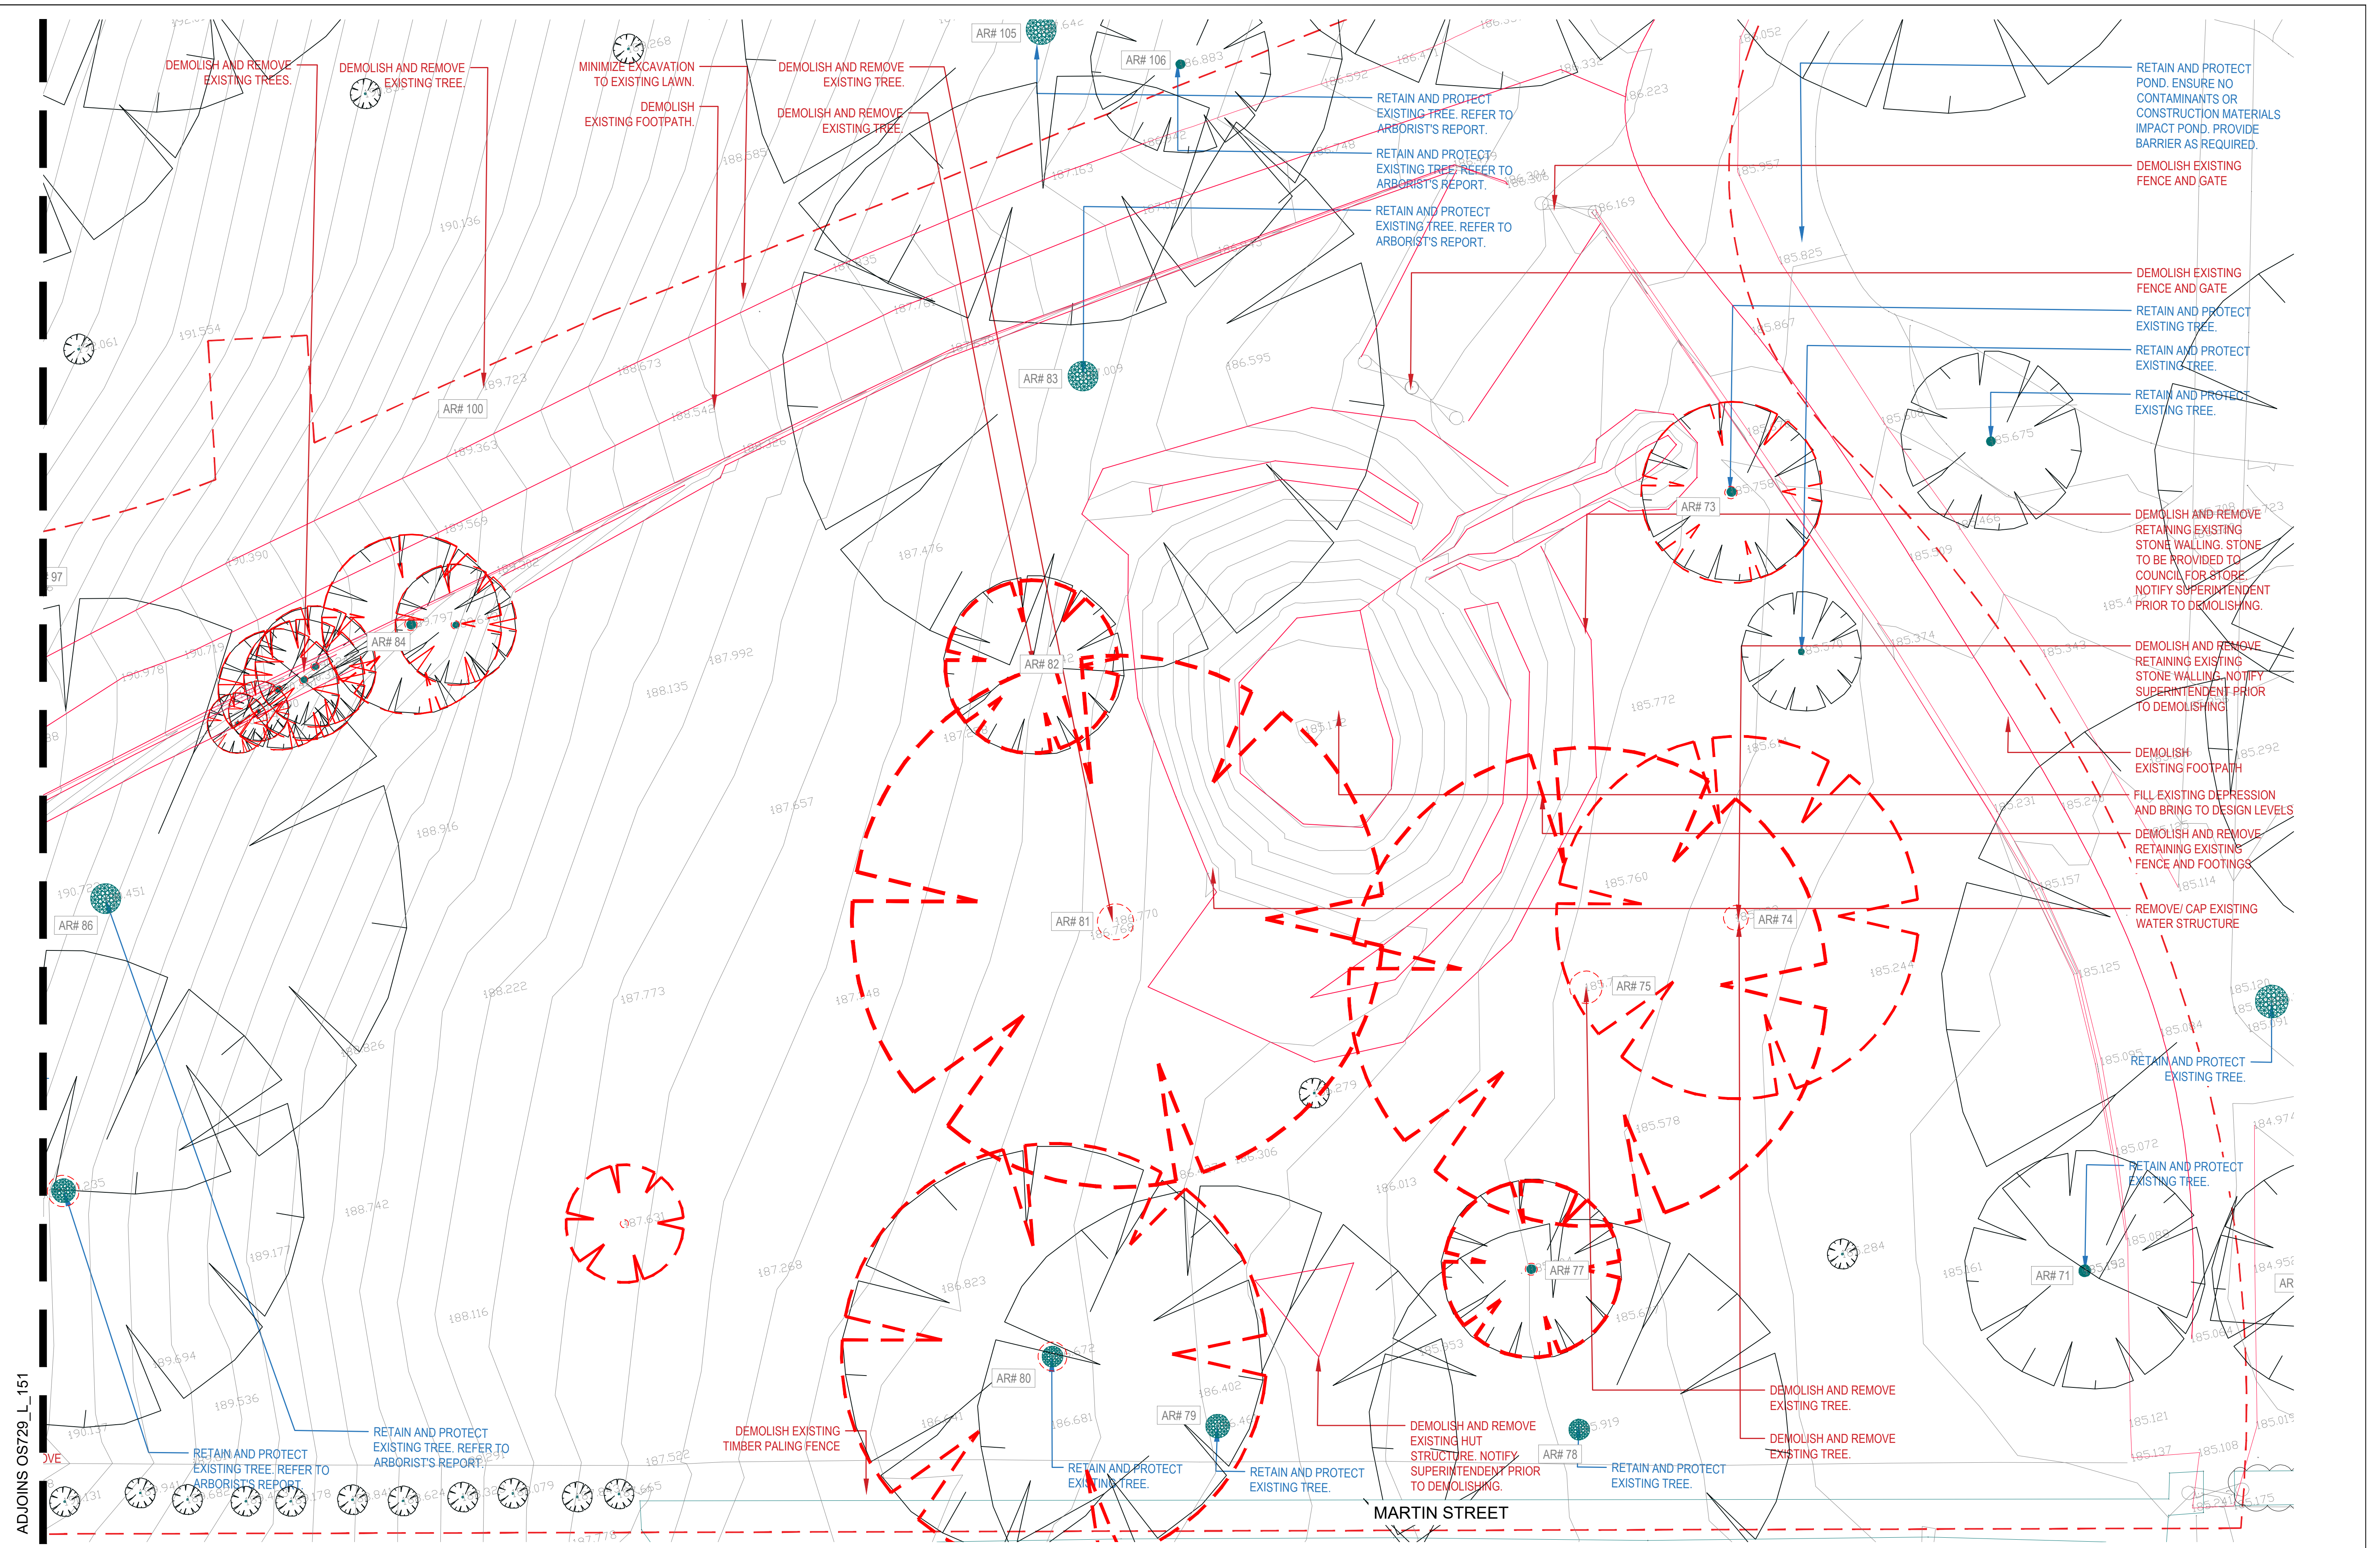ADJOINS OS729_L_152

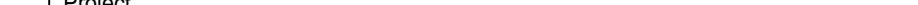


Issues/ Revisions						THIS DRAWING SHALL BE READ IN CONJUNCTION WITH THE SPECIFICATION.		 258a Rundle Street Adelaide SA 5000 & 407/ 408 Nicholas Building, 37 Swanston Street, Melbourne 3000 P 08 8223 3228 E admin@outerspace.net.au						Designed Date MF 10/21		Project HAMILTON BOTANIC GARDENS - CHILDREN'S GARDEN AND PLAY SPACE		File Ref. OST29_Hamilton Botanic Gardens_PLAN_Active.dwg	
Issue	Description	Drwn	Ckd.	Appd.	Date	THE CONTRACTOR AND THEIR SUB-CONTRACTORS SHALL VERIFY ALL DIMENSIONS, LINES, LEVELS AND EXISTING SERVICE LOCATIONS, PRIOR TO COMMENCEMENT ON SITE. PREPARATION OF DETAIL/SHOP DRAWINGS, AND FABRICATION OF CONSTRUCTION/BUILDING COMPONENTS.		SCALE 1:100 @ A1		FOR APPROVAL NOT FOR CONSTRUCTION		Drawn Date GH 10/21		Client SOUTHERN GRAMPIANS SHIRE COUNCIL		Scale 1:100 @ A1		Issue/ Rev. P3	
P1	DETAILED DESIGN - PRELIMINARY	GH	MF	MF	22/07/2021							Checked Date MF 10/21		Drawing DEMOLITION PLAN - SHEET 2		Drawing No. OST29_L_152			
P2	DETAILED DESIGN - FOR APPROVAL	GH	MF	MF	27/08/2021														
P3	DETAILED DESIGN - FOR APPROVAL	GH	MF	MF	20/10/2021														

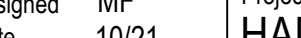

Issues/ Revisions						THIS DRAWING SHALL BE READ IN CONJUNCTION WITH THE SPECIFICATION.										OUTER SPACE										258a Rundle Street Adelaide SA 5000 & 407- 408 Nicholas Building, 37 Swanston Street, Melbourne 3000 P 08 8223 3228 E admin@outerspace.net.au																														Designed Date MF 10/21										Project HAMILTON BOTANIC GARDENS - CHILDREN'S GARDEN AND PLAY SPACE										File Ref. OS729_Hamilton Botanic Gardens_PLAN_Active.dwg									
Issue		Description		Drwn	Ckd.	Appd.	Date	THE CONTRACTOR AND THEIR SUB-CONTRACTORS SHALL VERIFY ALL DIMENSIONS, LINES, LEVELS AND EXISTING SERVICE LOCATIONS, PRIOR TO COMMENCEMENT ON SITE. PREPARATION OF DETAIL/SKIP DRAWINGS, AND FABRICATION OF CONSTRUCTION/BUILDING COMPONENTS.										SCALE 1:100 @ A1										FOR APPROVAL NOT FOR CONSTRUCTION										Drawn Date		GH 10/21		Client SOUTHERN GRAMPIANS SHIRE COUNCIL		Scale 1:100 @ A1		Issue/ Rev. P3																																							
P1		DETAILED DESIGN - PRELIMINARY		GH	MF	MF	22/07/2021																															Drawn Date		GH 10/21		Client		Scale		Issue/ Rev.																																							
P2		DETAILED DESIGN - FOR APPROVAL		GH	MF	MF	27/08/2021																															P3		DETAILED DESIGN - FOR APPROVAL		GH		MF		MF		20/10/2021		Checked Date		MF 10/21		Drawing MATERIALS AND SURFACES PLAN - SHEET 1		Drawing No. OS729_L_201																													

ADJOINS OS729_L_202

ADJOINS OS729_L_201

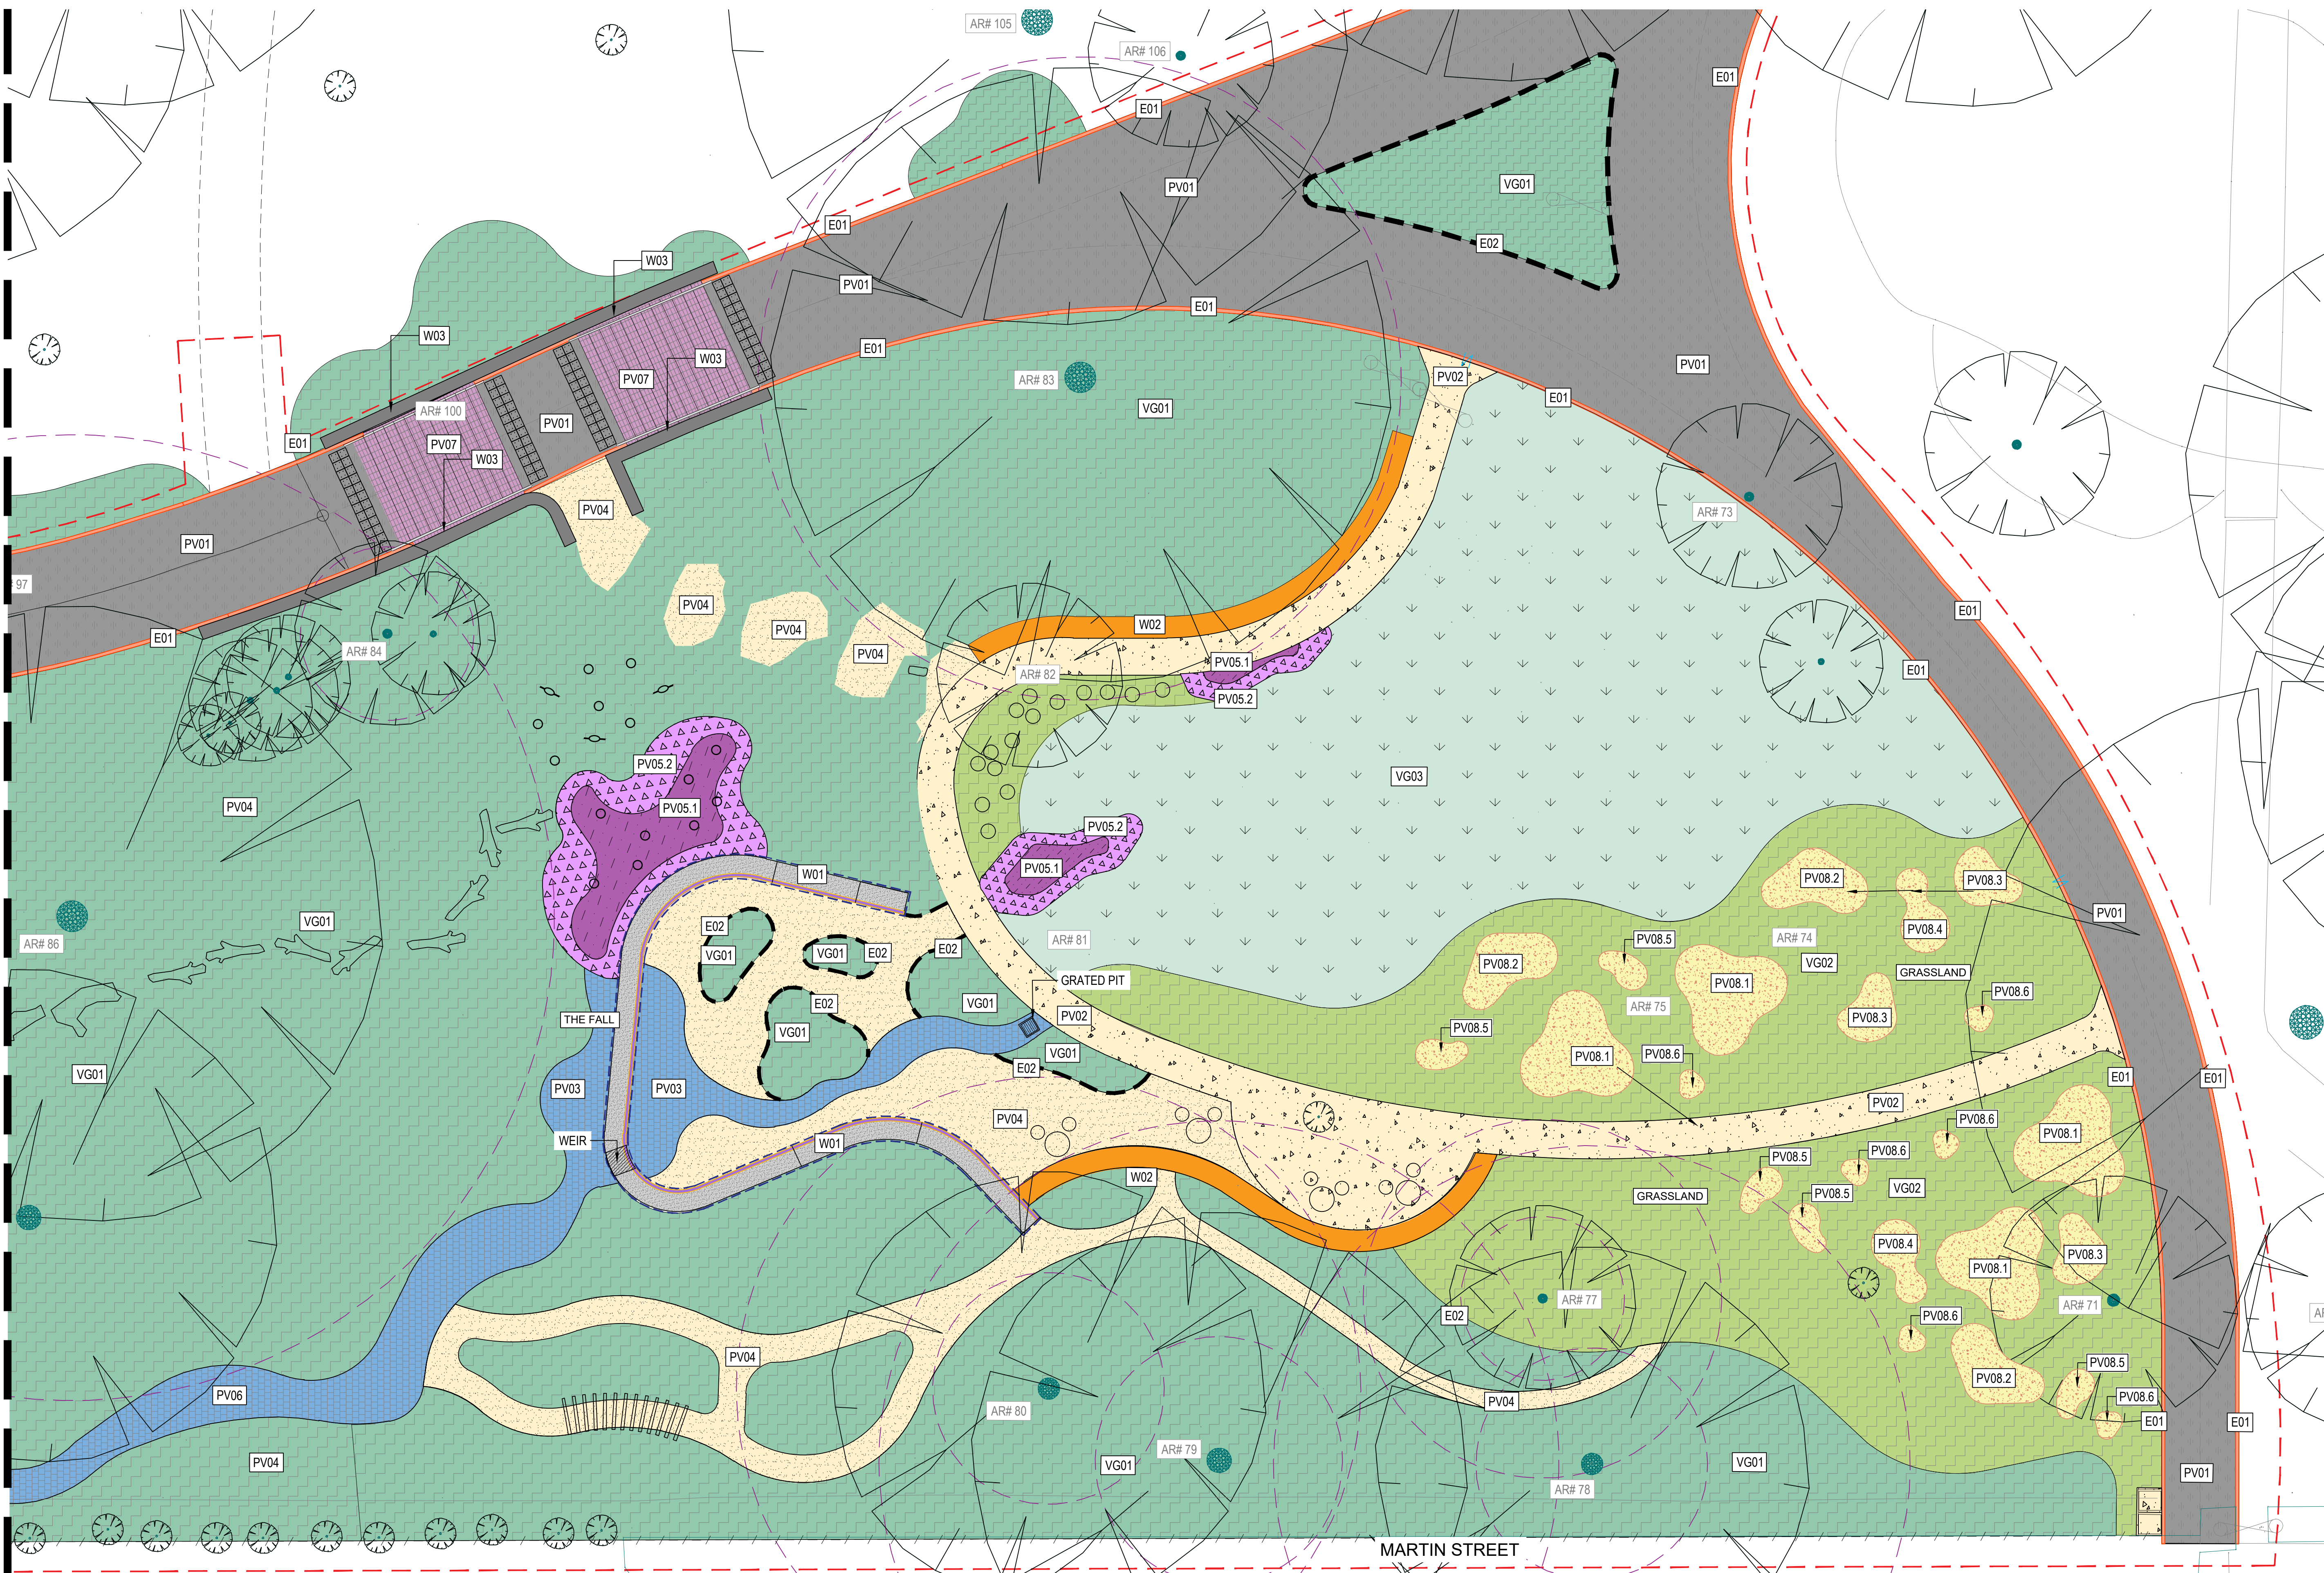


Issues/Revisions					
Issue	Description	Drawn	Ckd.	Appd.	Date
P1	DETAILED DESIGN - PRELIMINARY	GH	MF	MF	22/07/2021
P2	DETAILED DESIGN - FOR APPROVAL	GH	MF	MF	27/08/2021
P3	DETAILED DESIGN - FOR APPROVAL	GH	MF	MF	20/10/2021

THIS DRAWING SHALL BE READ IN CONJUNCTION WITH THE SPECIFICATION.

THE CONTRACTOR AND THEIR SUB-CONTRACTORS SHALL VERIFY ALL DIMENSIONS, LINES, LEVELS AND EXISTING SERVICE LOCATIONS, PRIOR TO COMMENCEMENT ON SITE. PREPARATION OF DETAIL/SKIP DRAWINGS, AND FABRICATION OF CONSTRUCTION/BUILDING COMPONENTS.

OUTER SPACE


258a Rundle Street
Adelaide SA 5000
&
407-408 Nicholas Building,
27 Swanston Street,
Melbourne 3000
P 08 8223 3228
E admin@outerspace.net.au

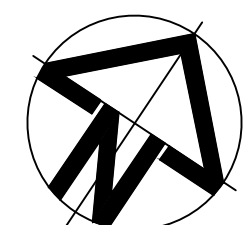

0 1 2 3 4 5 10m
SCALE 1:100 @ A1

FOR APPROVAL
NOT FOR CONSTRUCTION

Designed Date	MF 10/21	Project	HAMILTON BOTANIC GARDENS - CHILDREN'S GARDEN AND PLAY SPACE		File Ref.	OS729_Hamilton Botanic Gardens_PLAN_Active.dwg	
Drawn Date	GH 10/21	Client	SOUTHERN GRAMPIANS SHIRE COUNCIL		Scale	1:100 @ A1	Issue/ Rev.
Checked Date	MF 10/21	Drawing	MATERIALS AND SURFACES PLAN SHEET - 2		Drawing No.	OS729_L_202	
						P3	

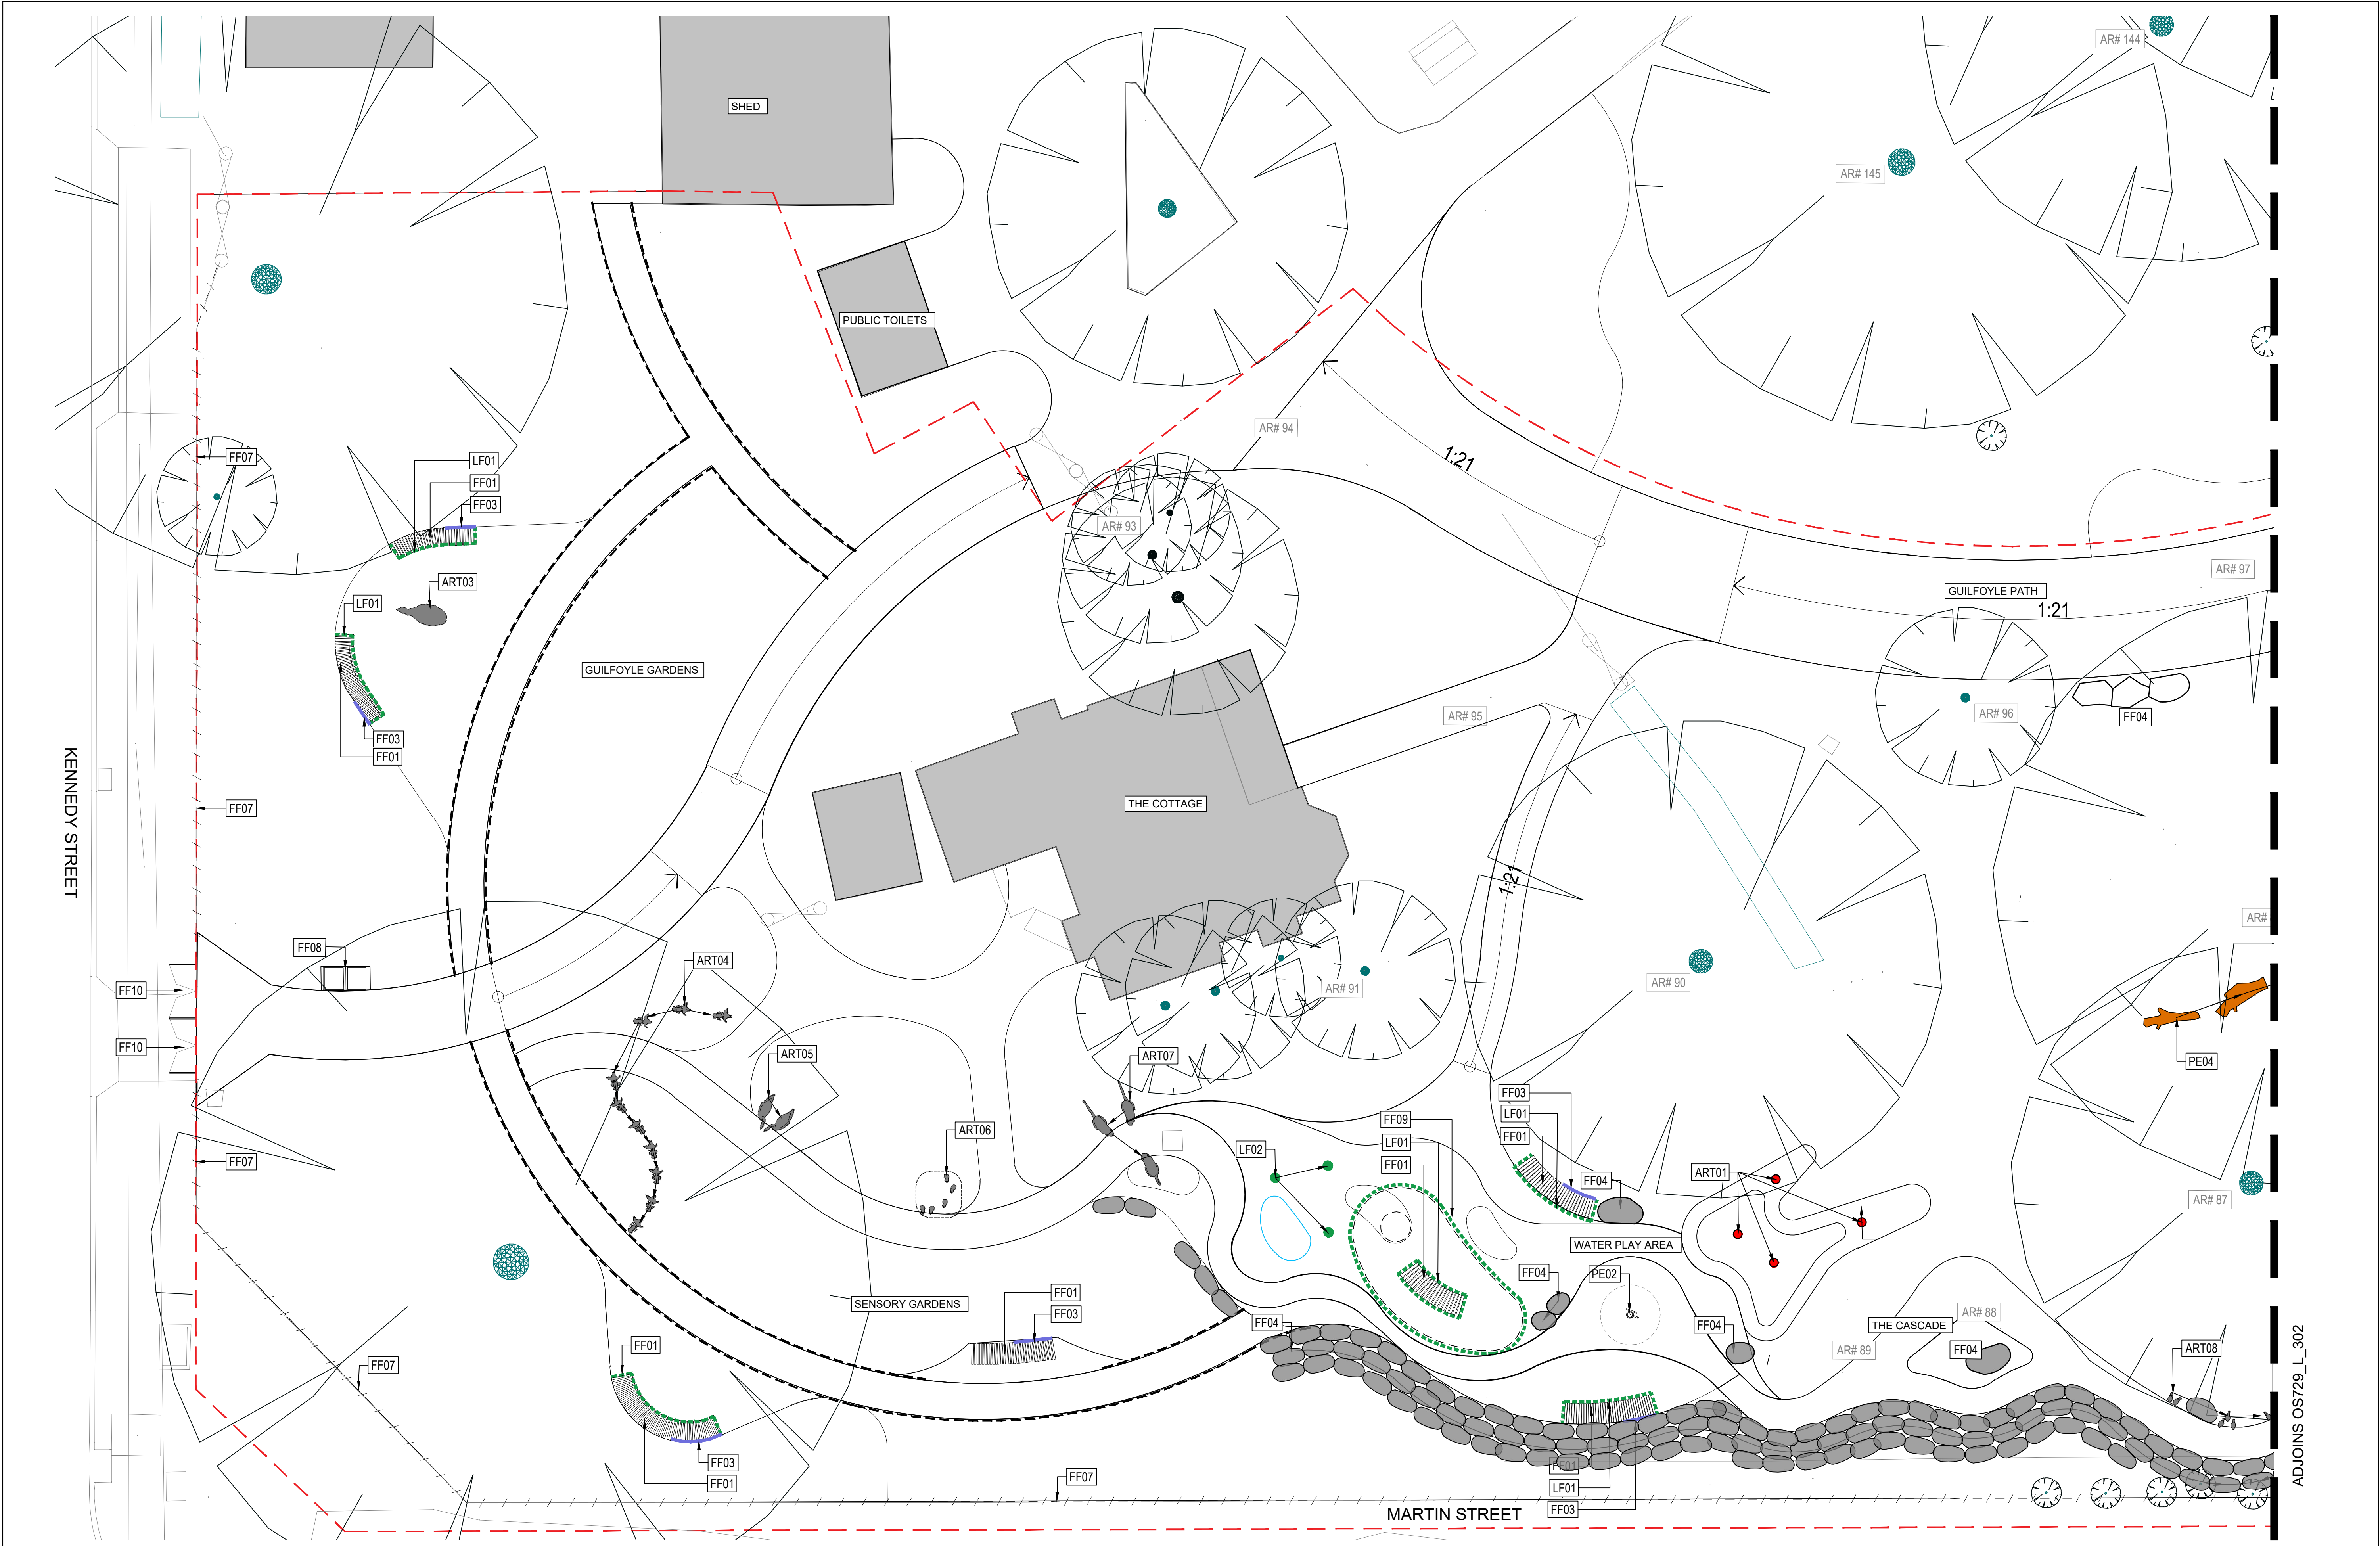

Issues/Revisions					THIS DRAWING SHALL BE READ IN CONJUNCTION WITH THE SPECIFICATION.					Project		File Ref.	
Issue	Description	Drawn	Chk.	Appd.	Date						HAMILTON BOTANIC GARDENS - CHILDREN'S GARDEN AND PLAY SPACE	OS729_Hamilton Botanic Gardens_PLAN_Active.dwg	
P1	DETAILED DESIGN - PRELIMINARY	GH	MF	MF	22/07/2021						Client	Scale	Issue/ Rev.
P2	DETAILED DESIGN - FOR APPROVAL	GH	MF	MF	27/08/2021						SOUTHERN GRAMPPIANS SHIRE COUNCIL	1:100 @ A1	P3
P3	DETAILED DESIGN - FOR APPROVAL	GH	MF	MF	20/10/2021						Drawing No.	OS729_L_301	

THE CONTRACTOR AND THEIR SUB-CONTRACTORS SHALL VERIFY ALL DIMENSIONS, LINES, LEVELS AND EXISTING SERVICE LOCATIONS, PRIOR TO COMMENCEMENT ON SITE. PREPARATION OF DETAIL/SKIP DRAWINGS, AND FABRICATION OF CONSTRUCTION/BUILDING COMPONENTS.

OUTER SPACE


258a Rundle Street
Adelaide SA 5000
&
407-408 Nicholas Building,
37 Swanston Street,
Melbourne 3000
P 08 8223 3228
E admin@outerspace.net.au

0 1 2 3 4 5 10m
SCALE 1:100 @ A1
FOR APPROVAL
NOT FOR CONSTRUCTION

Designed Date MF 10/21
Drawn Date GH 10/21
Checked Date MF 10/21

Project
Client
Drawing
FURNITURE AND FIXTURES PLAN - SHEET 1

ADJOINS OS729_L_302

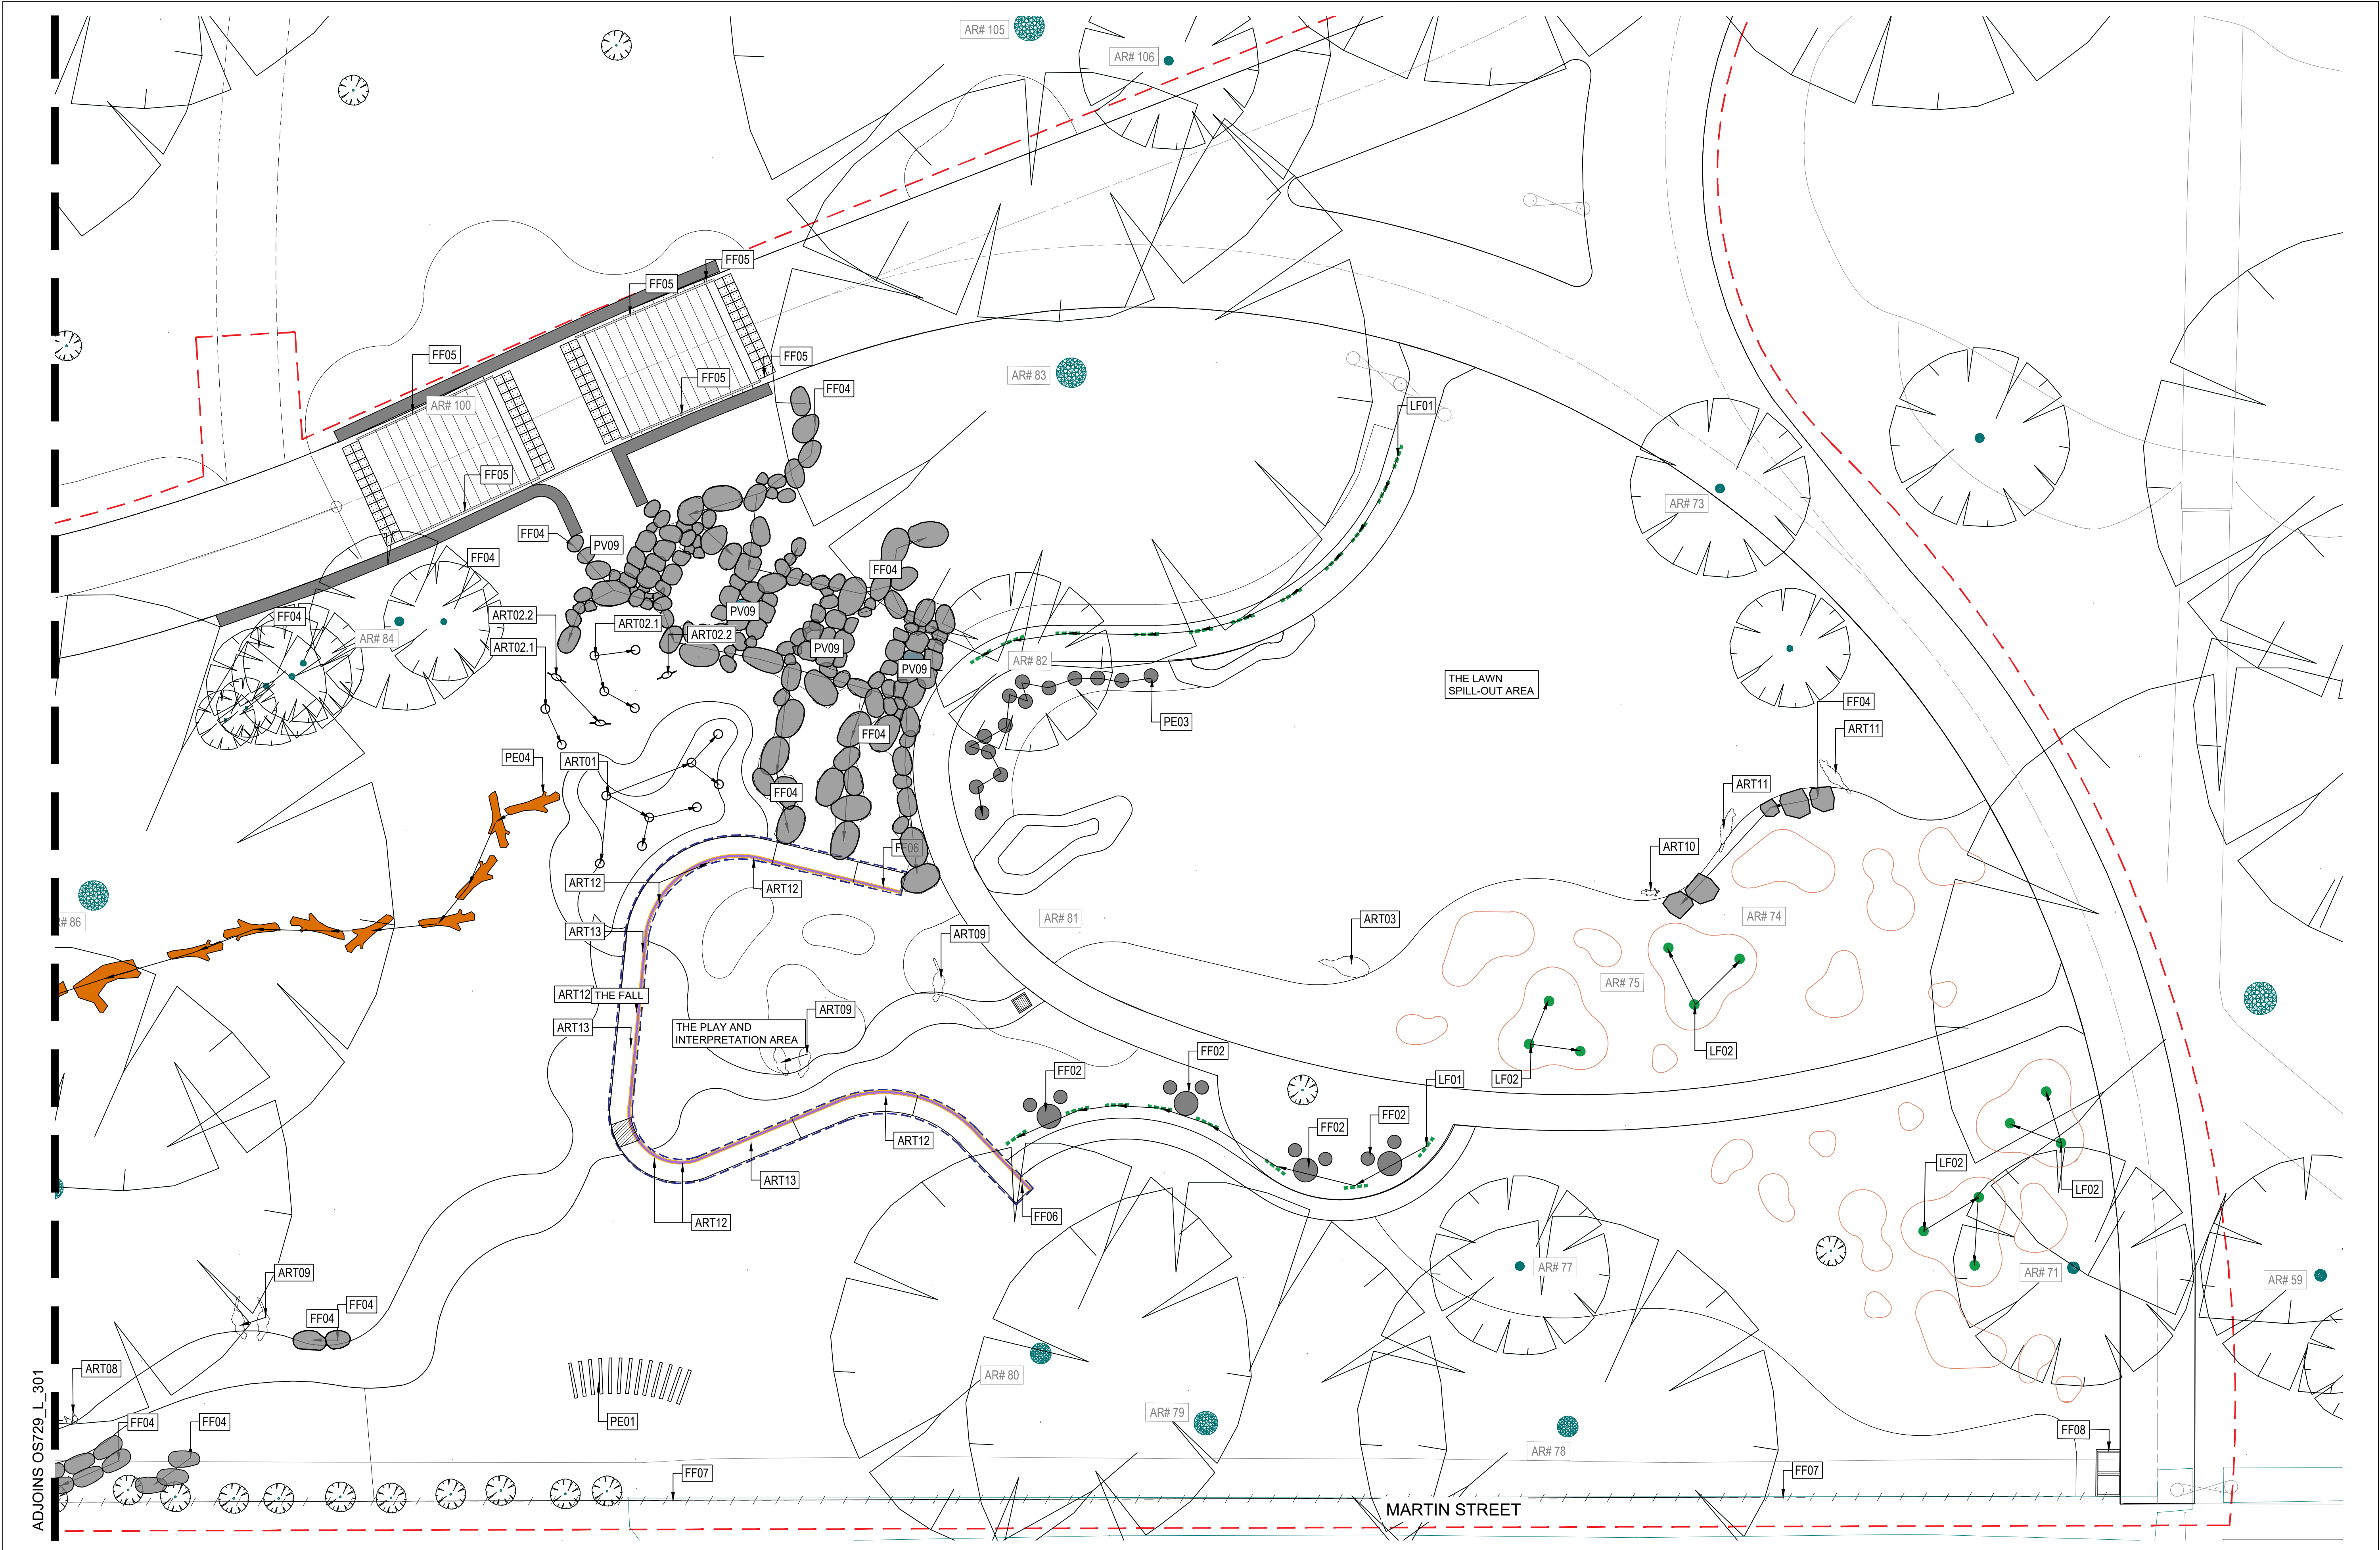

Issues/Revisions					THIS DRAWING SHALL BE READ IN CONJUNCTION WITH THE SPECIFICATION.					Designed MF		Project		File Ref.	
Issue	Description	Drawn	Ckd.	Appd.	Date						Date	HAMILTON BOTANIC GARDENS - CHILDREN'S GARDEN AND PLAY SPACE		OS729_Hamilton Botanic Gardens_PLAN_Active.dwg	
P1	DETAILED DESIGN - PRELIMINARY	GH	MF	MF	22/07/2021						Drawn	Client		Scale	
P2	DETAILED DESIGN - FOR APPROVAL	GH	MF	MF	27/08/2021						Date	SOUTHERN GRAMPIANS SHIRE COUNCIL		1:100 @ A1	
P3	DETAILED DESIGN - FOR APPROVAL	GH	MF	MF							Checked	Drawing		Issue/ Rev.	
											Date	FURNITURE AND FIXTURES PLAN SHEET - 2		P3	
														Drawing No.	
														OS729_L_302	

THE CONTRACTOR AND THEIR SUB-CONTRACTORS SHALL VERIFY ALL DIMENSIONS, LINES, LEVELS AND EXISTING SERVICE LOCATIONS, PRIOR TO COMMENCEMENT ON SITE. PREPARATION OF DETAIL/SHOP DRAWINGS, AND FABRICATION OF CONSTRUCTION/BUILDING COMPONENTS.

OUTER SPACE


258a Rundle Street
Adelaide SA 5000
&
407-408 Nicholas Building,
27 Swanston Street,
Melbourne 3000
P 08 8223 3228
E admin@outerspace.net.au

0 1 2 3 4 5 10m

SCALE 1:100 @ A1

FOR APPROVAL
NOT FOR CONSTRUCTION

ADJOINS OS729_L_301

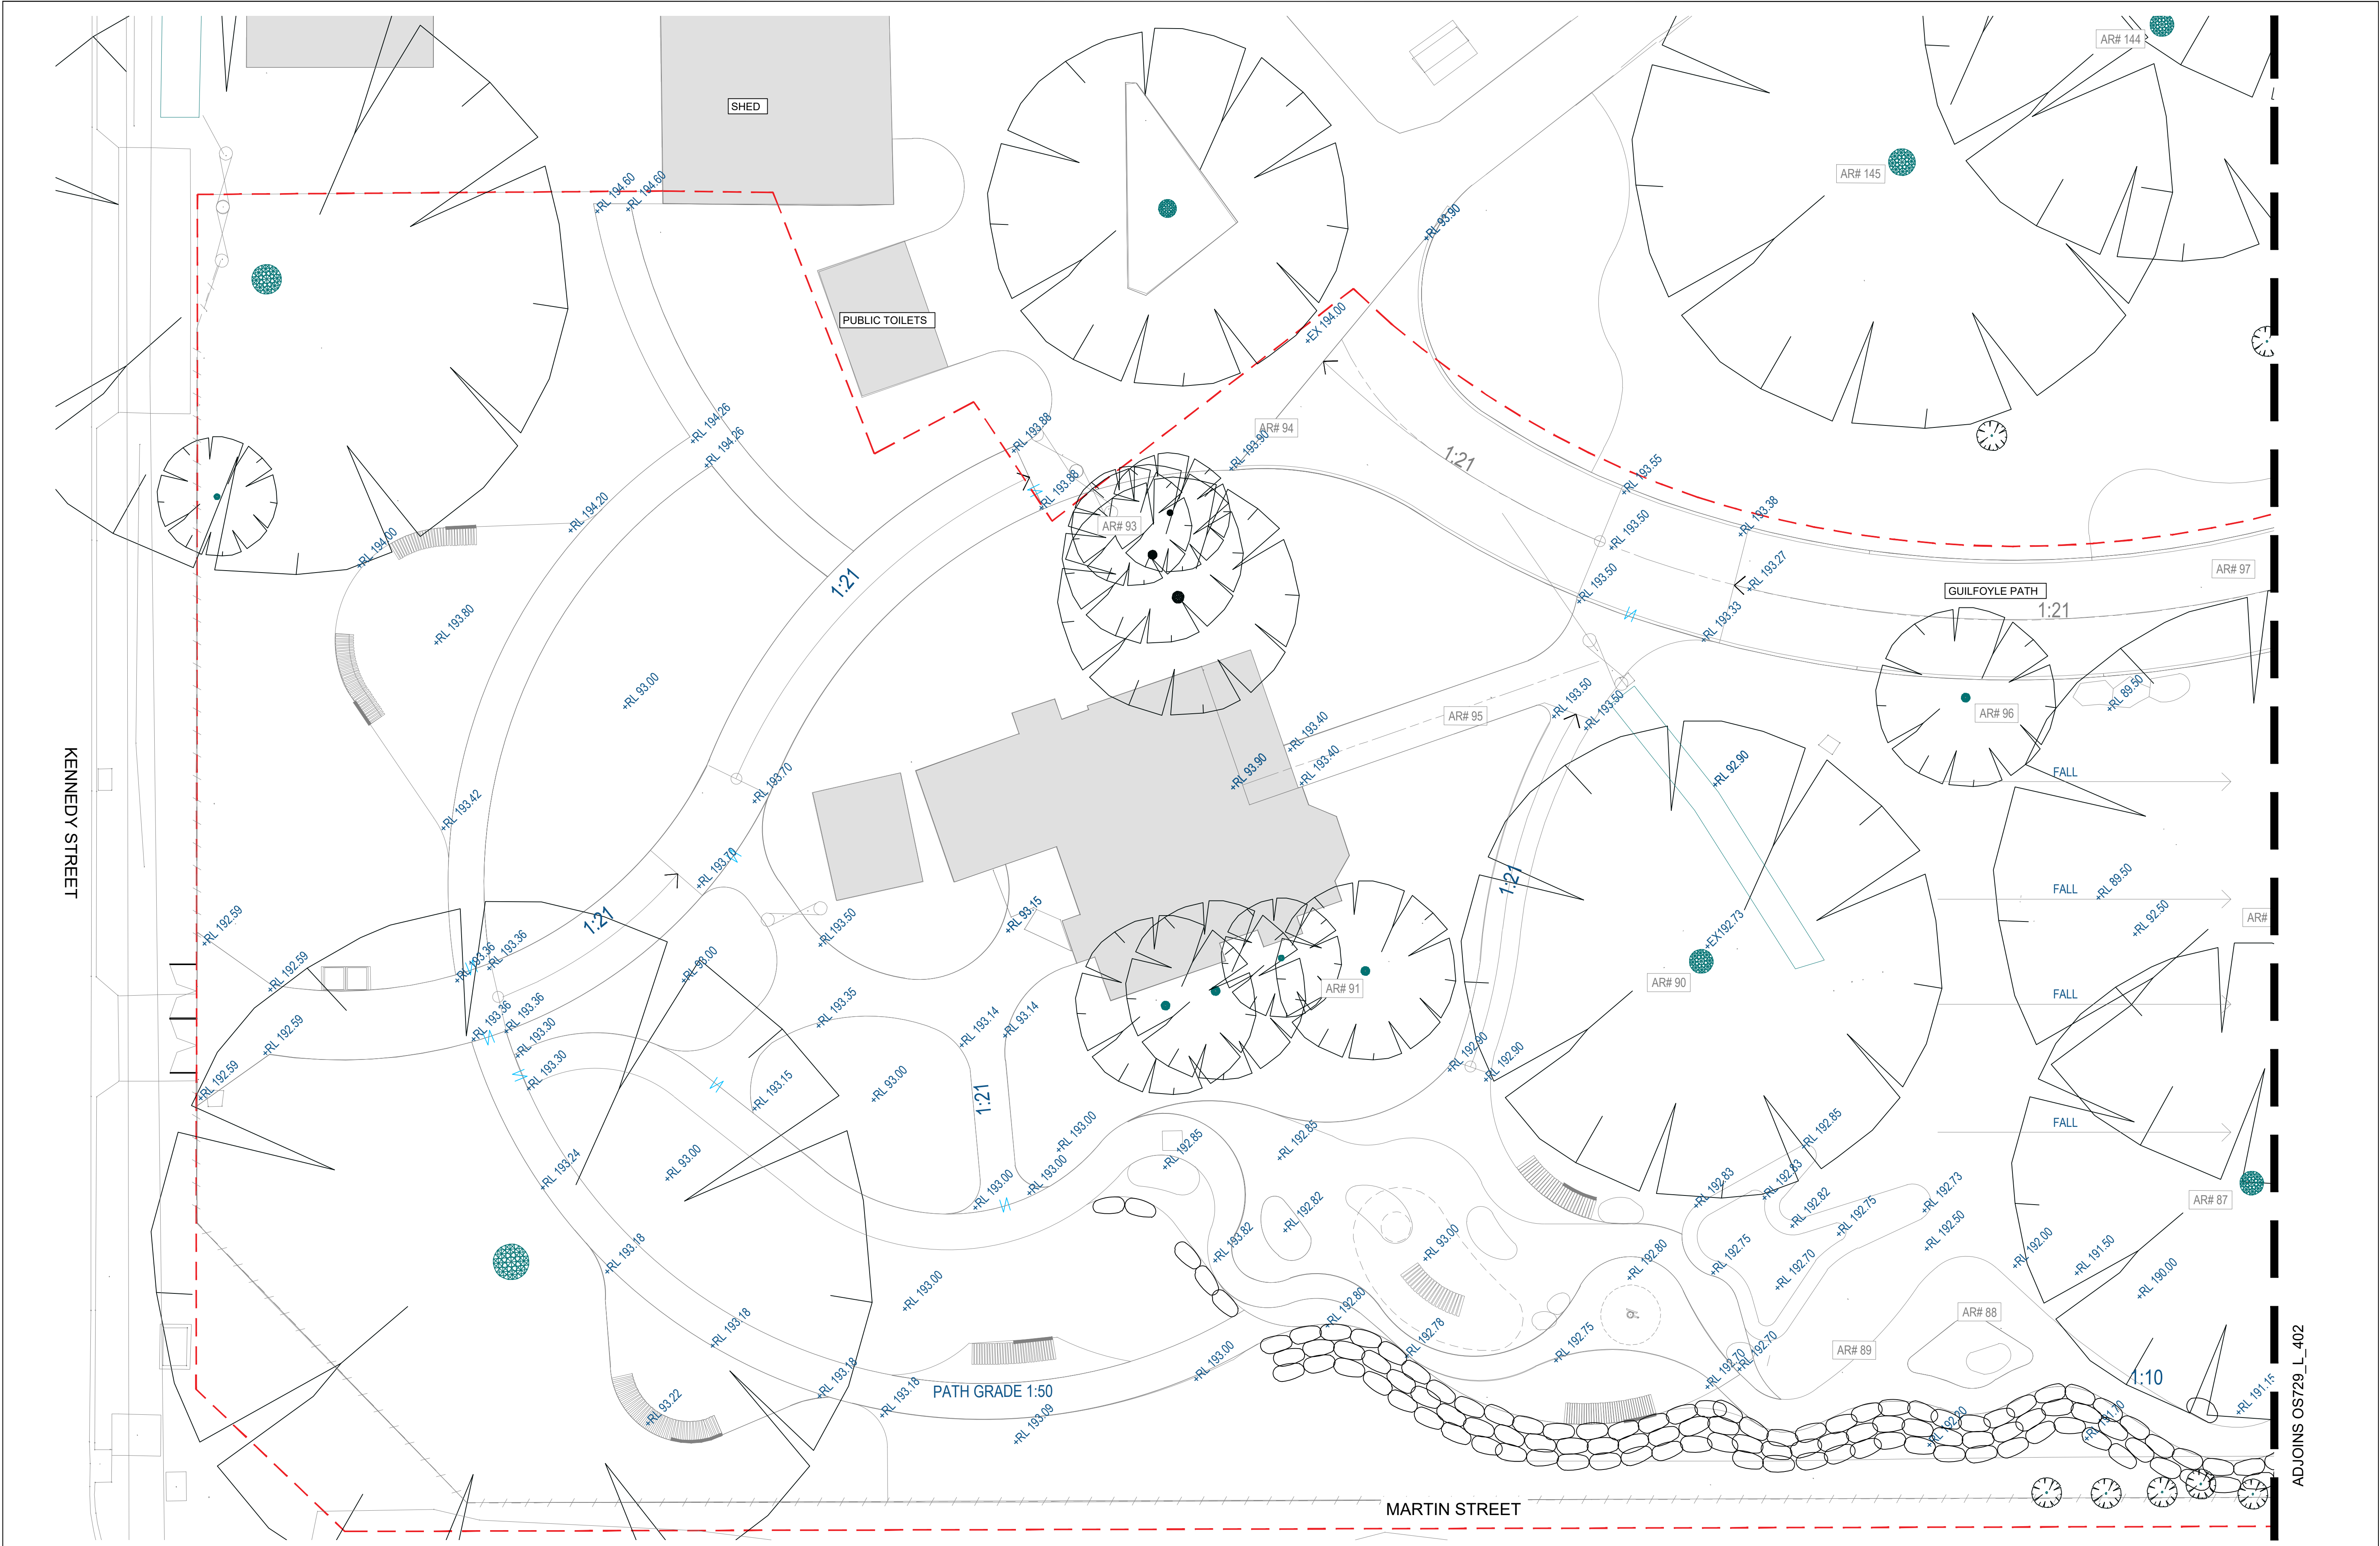



Issues/Revisions				
Issue	Description	Drwn	Ckd.	Appd.
P1	DETAILED DESIGN - PRELIMINARY	GH	MF	MF
P2	DETAILED DESIGN - FOR APPROVAL	GH	MF	MF
P3	DETAILED DESIGN - FOR APPROVAL	GH	MF	MF

THIS DRAWING SHALL BE READ IN CONJUNCTION WITH THE SPECIFICATION.

THE CONTRACTOR AND THEIR SUB-CONTRACTORS SHALL VERIFY ALL DIMENSIONS, LINES, LEVELS AND EXISTING SERVICE LOCATIONS, PRIOR TO COMMENCEMENT ON SITE. PREPARATION OF DETAIL SHOP DRAWINGS, AND FABRICATION OF CONSTRUCTION/BUILDING COMPONENTS.




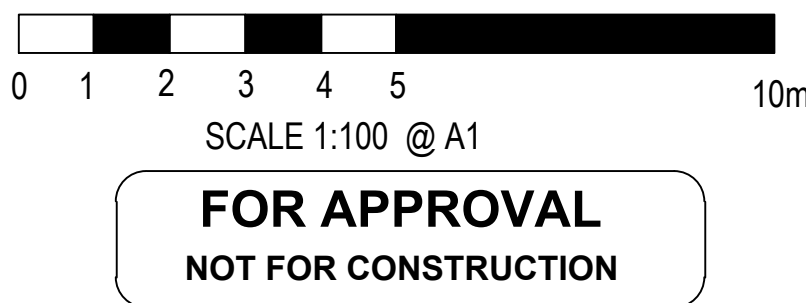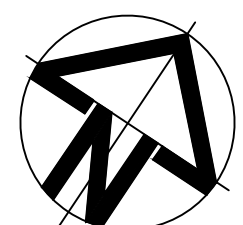


250a Rundle Street
Adelaide SA 5000
&
407-408 Nicholas Building,
37 Swanston Street,
Melbourne 3000
P 08 8223 3228
E admin@outerspace.net.au






Designed Date	10/21	Project	HAMILTON BOTANIC GARDENS - CHILDREN'S GARDEN AND PLAY SPACE		File Ref.	OS729_Hamilton Botanic Gardens_PLAN_Active.dwg	
Drawn Date	GH 10/21	Client	SOUTHERN GRAMPIANS SHIRE COUNCIL		Scale	1:100 @ A1	Issue/ Rev. P3
Checked Date	MF 10/21	Drawing	LEVELS AND GRADING PLAN - SHEET 1		Drawing No.	OS729_L_401	

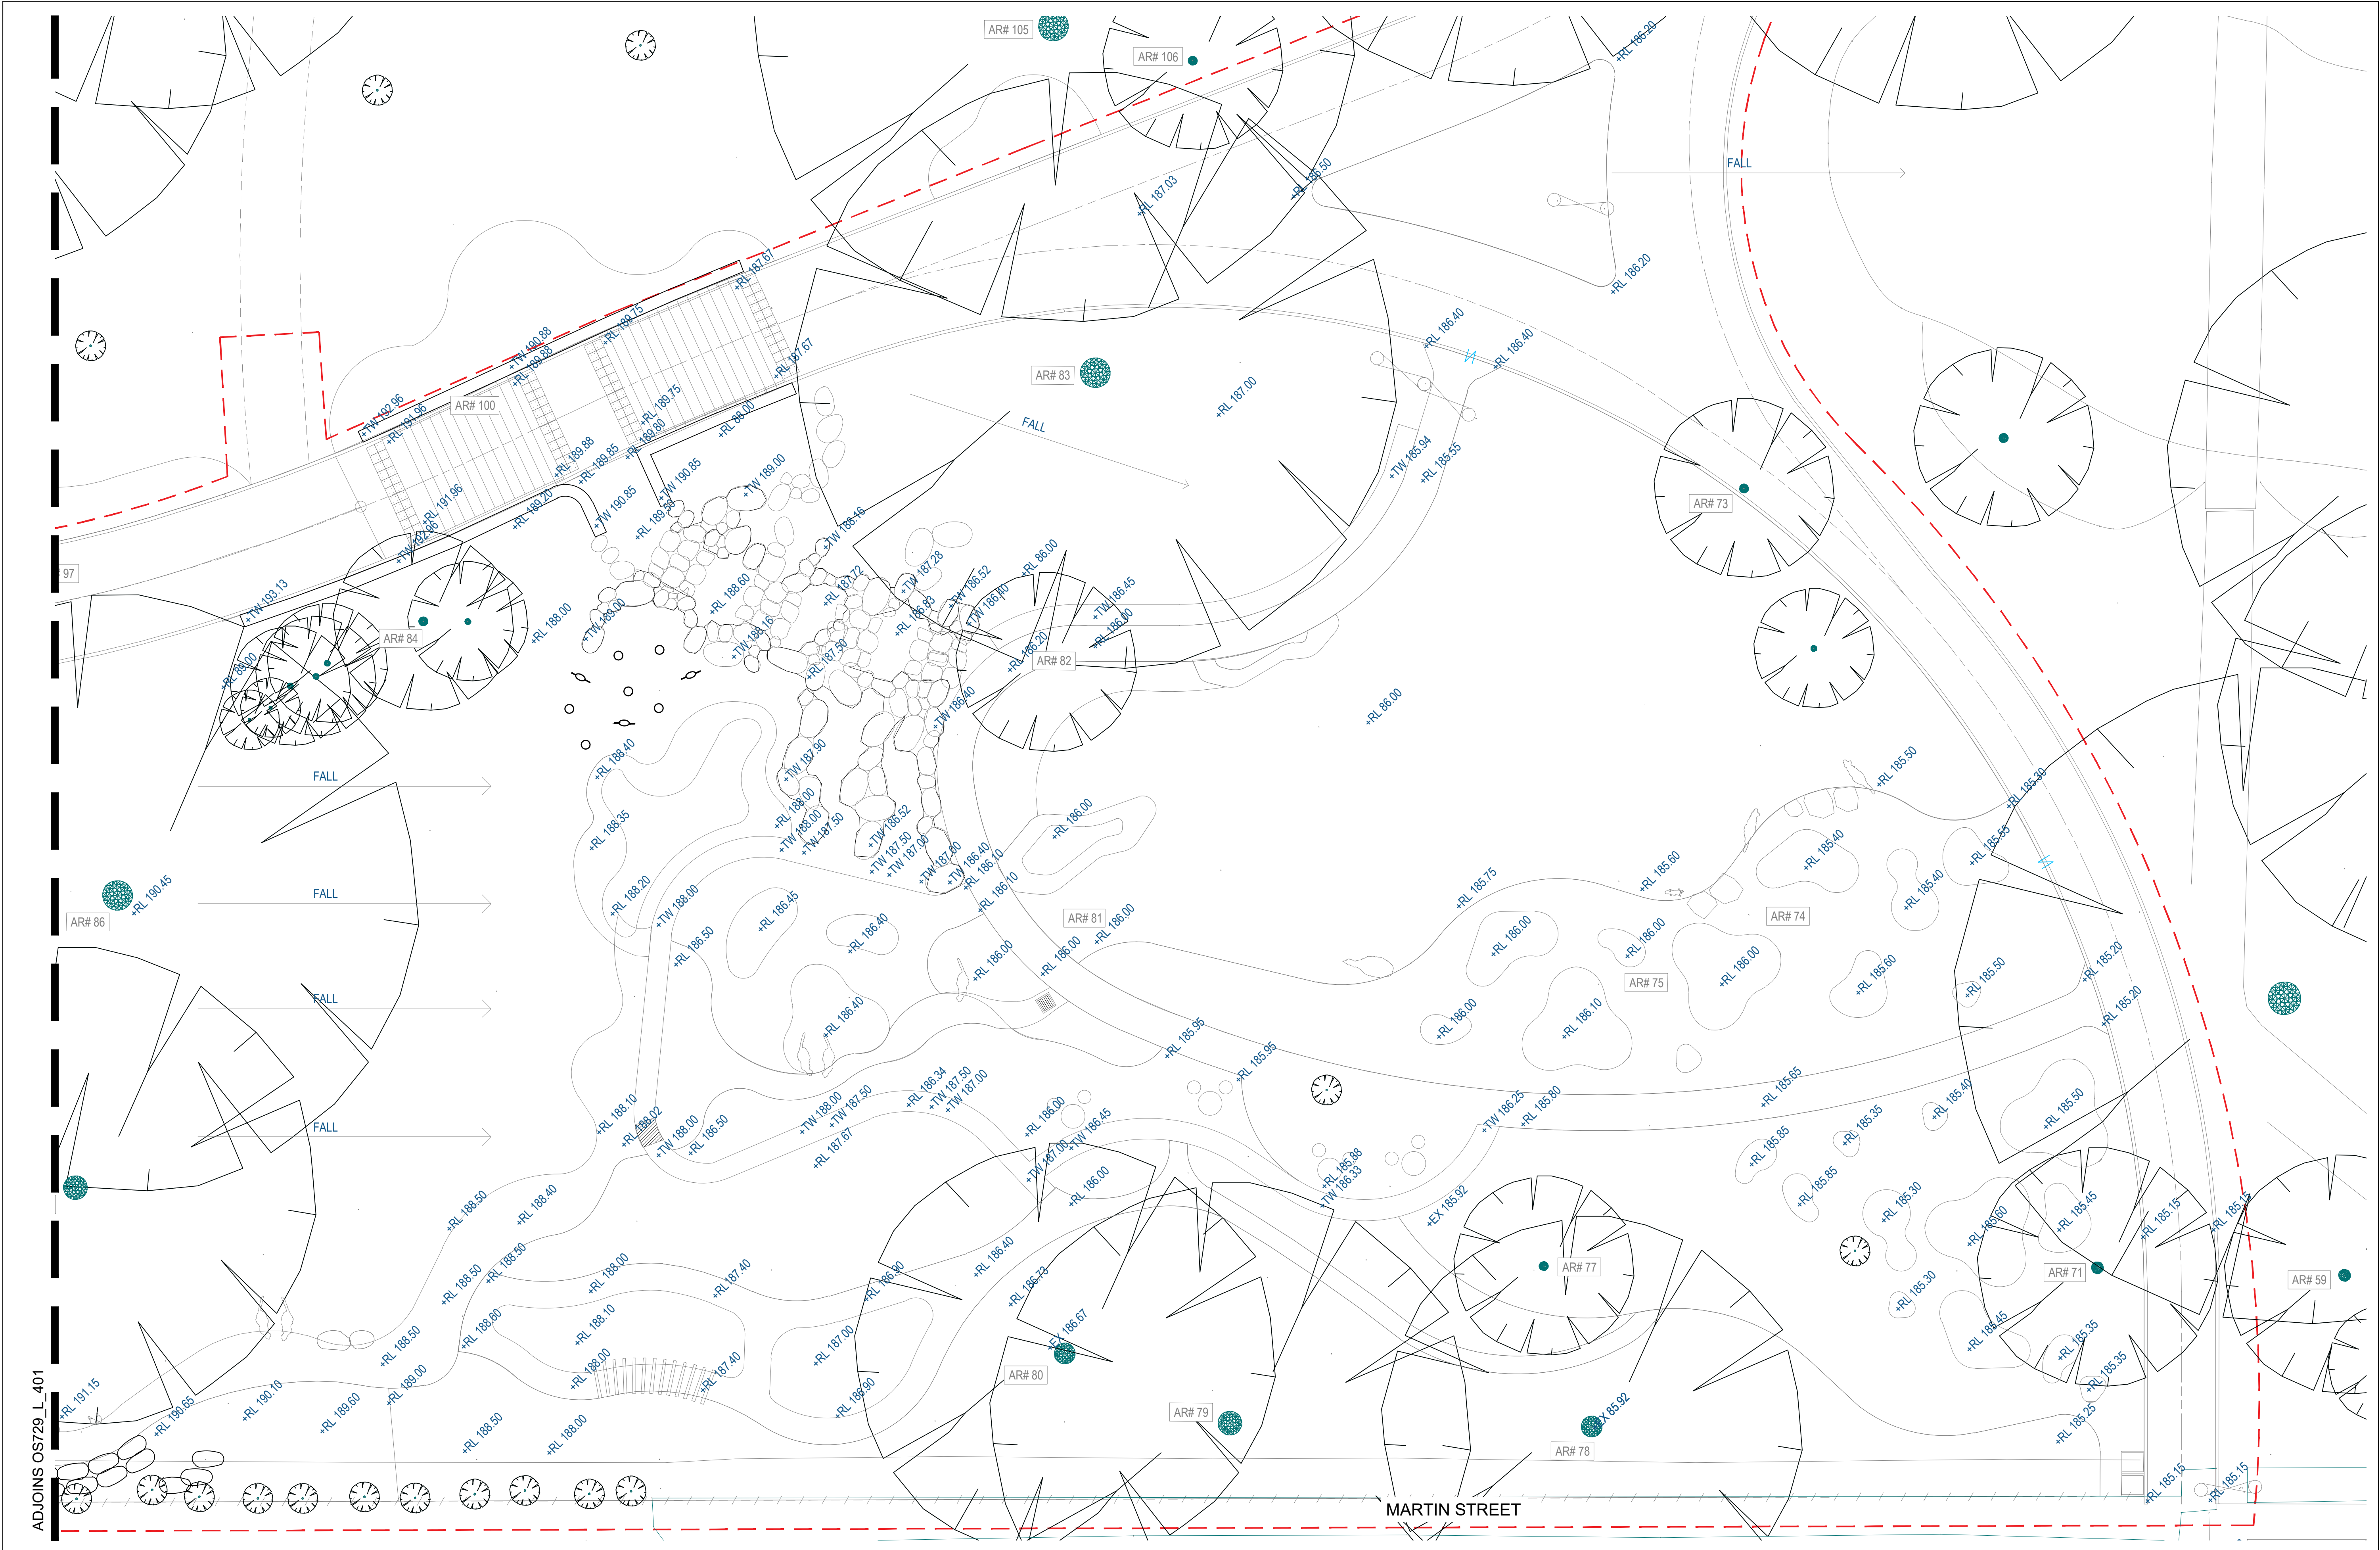ADJOINS OS729_L_402

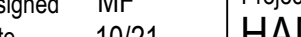

Issues/ Revisions						THIS DRAWING SHALL BE READ IN CONJUNCTION WITH THE SPECIFICATION.				 SCALE 1:100 @ A1 FOR APPROVAL NOT FOR CONSTRUCTION		Designed		Project		File Ref.			
Issue	Description	Drawn	Ckd.	Appd.	Date							Date							
P1	DETAILED DESIGN - PRELIMINARY	GH	MF	MF	22/07/2021	THE CONTRACTOR AND THEIR SUB-CONTRACTORS SHALL VERIFY ALL DIMENSIONS, LINES, LEVELS AND EXISTING SERVICE LOCATIONS, PRIOR TO COMMENCEMENT ON SITE. PREPARATION OF DETAIL/SHOP DRAWINGS, AND FABRICATION OF CONSTRUCTION/BUILDING COMPONENTS.				258a Rundle Street Adelaide SA 5000 & 407- 408 Nicholas Building, 37 Swanston Street, Melbourne 3000 P 08 8223 3228 E admin@outerspace.net.au		MF	10/21	HAMILTON BOTANIC GARDENS - CHILDREN'S GARDEN AND PLAY SPACE		OS729_Hamilton Botanic Gardens_PLAN_Active.dwg			
P2	DETAILED DESIGN - FOR APPROVAL	GH	MF	MF	27/08/2021							GH	10/21	Client	SOUTHERN GRAMPIANS SHIRE COUNCIL		Scale	Issue/ Rev.	
P3	DETAILED DESIGN - FOR APPROVAL	GH	MF	MF	20/10/2021												1:100 @ A1	P3	
												Checked	MF	Drawing	Drawing No.				
												Date	10/21	LEVELS AND GRADING PLAN SHEET - 2		OS729_L_402			


OS729	Hamilton Botanic Gardens Plant Schedule					
Code	Scientific name	Common Name	Mature height (h x w)	Pot size	Quantities	Notes
01	Callitris Copses					
	Feature plants and trees		Total area		Sq.m	188.88
			Total no. of plants required		567	3 plants per Sq.m
Cal Gla S	Callitris glaucohylla SMALL	White Cypress Pine	15m x 10m	40L	283	
Cal Gla L	Callitris glaucohylla LARGE	White Cypress Pine	15m x 10m	100L	283	
			Total area		Sq.m	238.69
			Total no. of plants required		716	3 plants per Sq.m
Cal Obl S	Callitris oblonga SMALL	Pygmy Cypress Pine	5m x 2.5m	40L	358	
Cal Obl L	Callitris oblonga LARGE	Pygmy Cypress Pine	5m x 2.5m	100L	358	
			Total area		Sq.m	82.55
			Total no. of plants required		248	3 plants per Sq.m
Pin Wal S	Pinus wallichiana SMALL	Bhutan Pine	12m x 4m	40L	124	
Pin Wal L	Pinus wallichiana LARGE	Bhutan Pine	12m x 4m	100L	124	
02	Tea-Tree Groves					
	Understorey planting		Total area		Sq.m	166.521
			Total no. of plants required		666	4 plants per Sq.m
Lep 'Rio	Leptospermum 'Riot'	Riot' Tea Tree	1-1.5m x 1-1.5m	200mm	83	
Lep Pet	Leptospermum petersonii 'Little Lemon Scents'	Little Lemon Scents' Tea Tree	1.5-2m x 1.5m	200mm	83	
Lep Mor	Leptospermum morrisonii 'Burgundy'	Burgundy' Tea Tree	3m x 1.5m	200mm	83	
Lep Liv	Leptospermum liversidgei 'Mozzie Blocker'	Mozzie Blocker' Tea Tree	1.5m x 1m	200mm	83	
03	Rocky Outcrops					
	Feature plants and trees				Nos	
Cya Aus	Cyathea australis	Rough Tree Fern	6m x 5m	40L	1	
Cya Coo	Cyathea cooperi	Lacy Tree Fern	6m x 5m	40L	2	
	Groundcovers and grasses		Total area		Sq.m	139.049
			Total no. of plants required		139	1 plants per Sq.m
Asp Aus	Asplenium australasicum	Birds Nest Fern	1.5m x 1.5m	140mm	139	
			Total area		Sq.m	221.8
			Total no. of plants required		333	1.5 plants per Sq.m
Cal Dub	Calochlaena dubia	Bracken Fern	0.5-2m x 1-1.5m	140mm	333	
			Total area		Sq.m	401.66
			Total no. of plants required		2410	6 plants per Sq.m
Dic Rip	Dichondra ripens	Kidney Weed	0.15m x 2m	75mm	2410	
			Total area		Sq.m	189.06
			Total no. of plants required		284	1.5 plants per Sq.m
Mol Cap	Molineria capitulata	Palm Grass	1m x 2m	140mm	284	
04	Cordyline and Gymea Islets					
	Feature plants and trees		Total area		Sq.m	91.75
			Total no. of plants required		275	3 plants per Sq.m
Mix 1:						
Cor Aus S	Cordyline australis SMALL	Cabbage Tree	6m x 2m	40L	69	
Cor Aus L	Cordyline australis LARGE	Cabbage Tree	6m x 2m	100L	69	
Cri Ped	Crinum pedunculatum	Swamp Lily	1.5-3m x 1-3m	140mm	138	
			Total area		Sq.m	295.01
			Total no. of plants required		Sq.m	3 plants per Sq.m
Mix 2:						
Cli Min	Clivia miniata	Clivia	0.3-0.6m x 0.3-0.6m	140mm	885	
Dor Exc S	Doryanthes excelsa SMALL	Gymea Lily	2-4m x 2-3m	40L	6	Nos.
Dor Exc L	Doryanthes excelsa LARGE	Gymea Lily	2-4m x 2-3m	100L	5	Nos.
Dor Pal S	Doryanthes palmeri SMALL	Giant Spear Lily	1-3m x 1.5-3m	40L	6	Nos.
Dor Pal L	Doryanthes palmeri LARGE	Giant Spear Lily	1-3m x 1.5-3m	100L	5	Nos.

  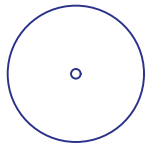

05	River Red Gum and Grassy Plains					
	Feature plants and trees				Nos	
Euc Cam	Eucalyptus camaldulensis	River Red Gum	20+m x 6m	100L	1	
	Groundcover and grasses		Total area		Sq.m	311.34
Grass mix			Total no. of plants required		1868	6 plants per Sq.m
Amp Ner	Amphibromus nervosus	Common Swamp Wallaby-grass	0.25-1.2m x 0.4m	140mm	125	
Aus Ele	Austrostipa elegantissima	Feather Spear Grass	0.4m x 0.4m	140mm	125	
Deu Qua	Deyeuxia quadriseta	Reed Bent-grass	0.1-1.5m x 0.4m	140mm	125	
Dia Pru	Dianella prunina 'Utopia'	Native Flax	0.6m x 0.4-0.5m	140mm	125	
Dic Cri	Dichelachne crinita	Longhair Plume Grass	0.8m x 0.3m	140mm	125	
Gly Aus	Glyceria australis	Australian Sweet-grass	0.5m x 0.5m	140mm	125	
Lom 'Kat	Lomandra longifolia 'Katrinus Deluxe'	Mat Rush	0.6-0.8m x 0.6-1m	140mm	125	
Lom 'Nya	Lomandra longifolia 'Nyalla'	Mat Rush	0.7-0.8m x 0.8-1m	140mm	125	
Lom 'Sil	Lomandra 'Silver Grace'	Mat Rush	0.5-0.6m x 0.5-0.6m	140mm	125	
Mic Sti	Microlaena stipoides	Weeping Grass	0.25m x -	140mm	125	
Pen Alo	Pennisetum alopecuroides 'Nafray'	Swamp Foxtail Grass	0.6-0.7m x 0.5-0.8m	140mm	125	
Pim Hum	Pimelea humilis	Common Rice-flower	0.1-0.3m x 0.3-1m	140mm	125	
Ryt Dut	Rytidosperma duttonianum	Brown-back Wallaby-grass	0.5-0.8m x 0.5m	140mm	125	
The Tri	Themeda triandra	Kangaroo Grass	0.5m x 0.5m	140mm	125	
06	Hyper-Sensory Garden					
	Feature plants		Total area		Sq.m	75.46
			Total no. of plants required		453	6 plants per Sq.m
Cor Ref	Correa reflexa x alba 'Lemon Twist'	Native Fuschia	0.1-0.2m x 1-1.2m	140mm	453	
			Total area		Sq.m	186.214
			Total no. of plants required		1117	6 plants per Sq.m
Lav Den	Lavendula dentata	French Lavender	1m x 1.2m	140mm	1117	
			Total area		Sq.m	106.17
Mix 1			Total no. of plants required		637	6 plants per Sq.m
Poa Lab	Poa labillardieri 'Eskdale'	Tussock Grass	0.5-1m x 0.4-0.5m	140mm	319	
Sta Byz	Stachys byzantina	Lamb's ears	0.15-0.3m x 0.6-1m	140mm	319	
			Total area		Sq.m	66.19
			Total no. of plants required		397	6 plants per Sq.m
Mix 2						
Sca Aem	Scaevola aemula 'New Summer White Fan'	Fan Flower	0.4m x 2m	140mm	199	
Wah Str	Wahlenbergia stricta 'Blue Mist'	Native Bluebell	0.3-0.4m x 0.3-0.4m	140mm	199	
			Total area		Sq.m	196.97
Mix 3			Total no. of plants required		1182	6 plants per Sq.m
Phi 'Flo	Philotheca 'Flower Girl'	Wax Flower	1-1.5m x 1-1.5m	140mm	394	
Pit Ter	Pityrodia terminalis	Native Foxglove	1m x 1m	140mm	394	
Pro Mag	Prostanthera magnifica	Mint Bush	0.4-2.5m x 0.4-1.5m	140mm	394	
07	Climbers					
			Total area		Sq.m	39.34
			Total no. of plants required		236	6 plants per Sq.m
Hed Hel	Hedera helix	English Ivy	N.A x 0.3m	140mm	236	
08	Lawn					
			Total area		Sq.m	340.688

Issues/ Revisions						THIS DRAWING SHALL BE READ IN CONJUNCTION WITH THE SPECIFICATION.		<div>OUTER SPACE</div> <div>258a Rundle Street Adelaide SA 5000 & 407- 408 Nicholas Building, 37 Swanston Street, Melbourne 3000 P 08 8223 3228 E admin@outerspace.net.au</div>	<div>FOR APPROVAL</div> <div>NOT FOR CONSTRUCTION</div>	Designed Date	MF 10/21	Project	HAMILTON BOTANIC GARDENS - CHILDREN'S GARDEN AND PLAY SPACE		File Ref.		OS729_Hamilton Botanic Gardens_Planting Plan_Active.dwg		
Issue	Description	Drwn	Ckd.	Appd.	Date					Drawn Date	SV 10/21	Client	SOUTHERN GRAMPIANS SHIRE COUNCIL		Scale	1:100 @ A1		Issue/ Rev.	P3
P1	DETAILED DESIGN - PRELIMINARY	GH	MF	MF	22/07/2021														
P2	DETAILED DESIGN - FOR APPROVAL	GH	MF	MF	27/08/2021														
P3	DETAILED DESIGN - FOR APPROVAL	SV	MF	MF	20/10/2021														
						THE CONTRACTOR AND THEIR SUB-CONTRACTORS SHALL VERIFY ALL DIMENSIONS, LINES, LEVELS AND EXISTING SERVICE LOCATIONS, PRIOR TO COMMENCEMENT ON SITE, PREPARATION OF DETAIL/SHOP DRAWINGS, AND FABRICATION OF CONSTRUCTION/BUILDING COMPONENTS.													
												Drawing		Drawing No.		OS729_L_501			
												Date MF 10/21		PLANTING SCHEDULE					


FOR APPROVAL
NOT FOR CONSTRUCTION

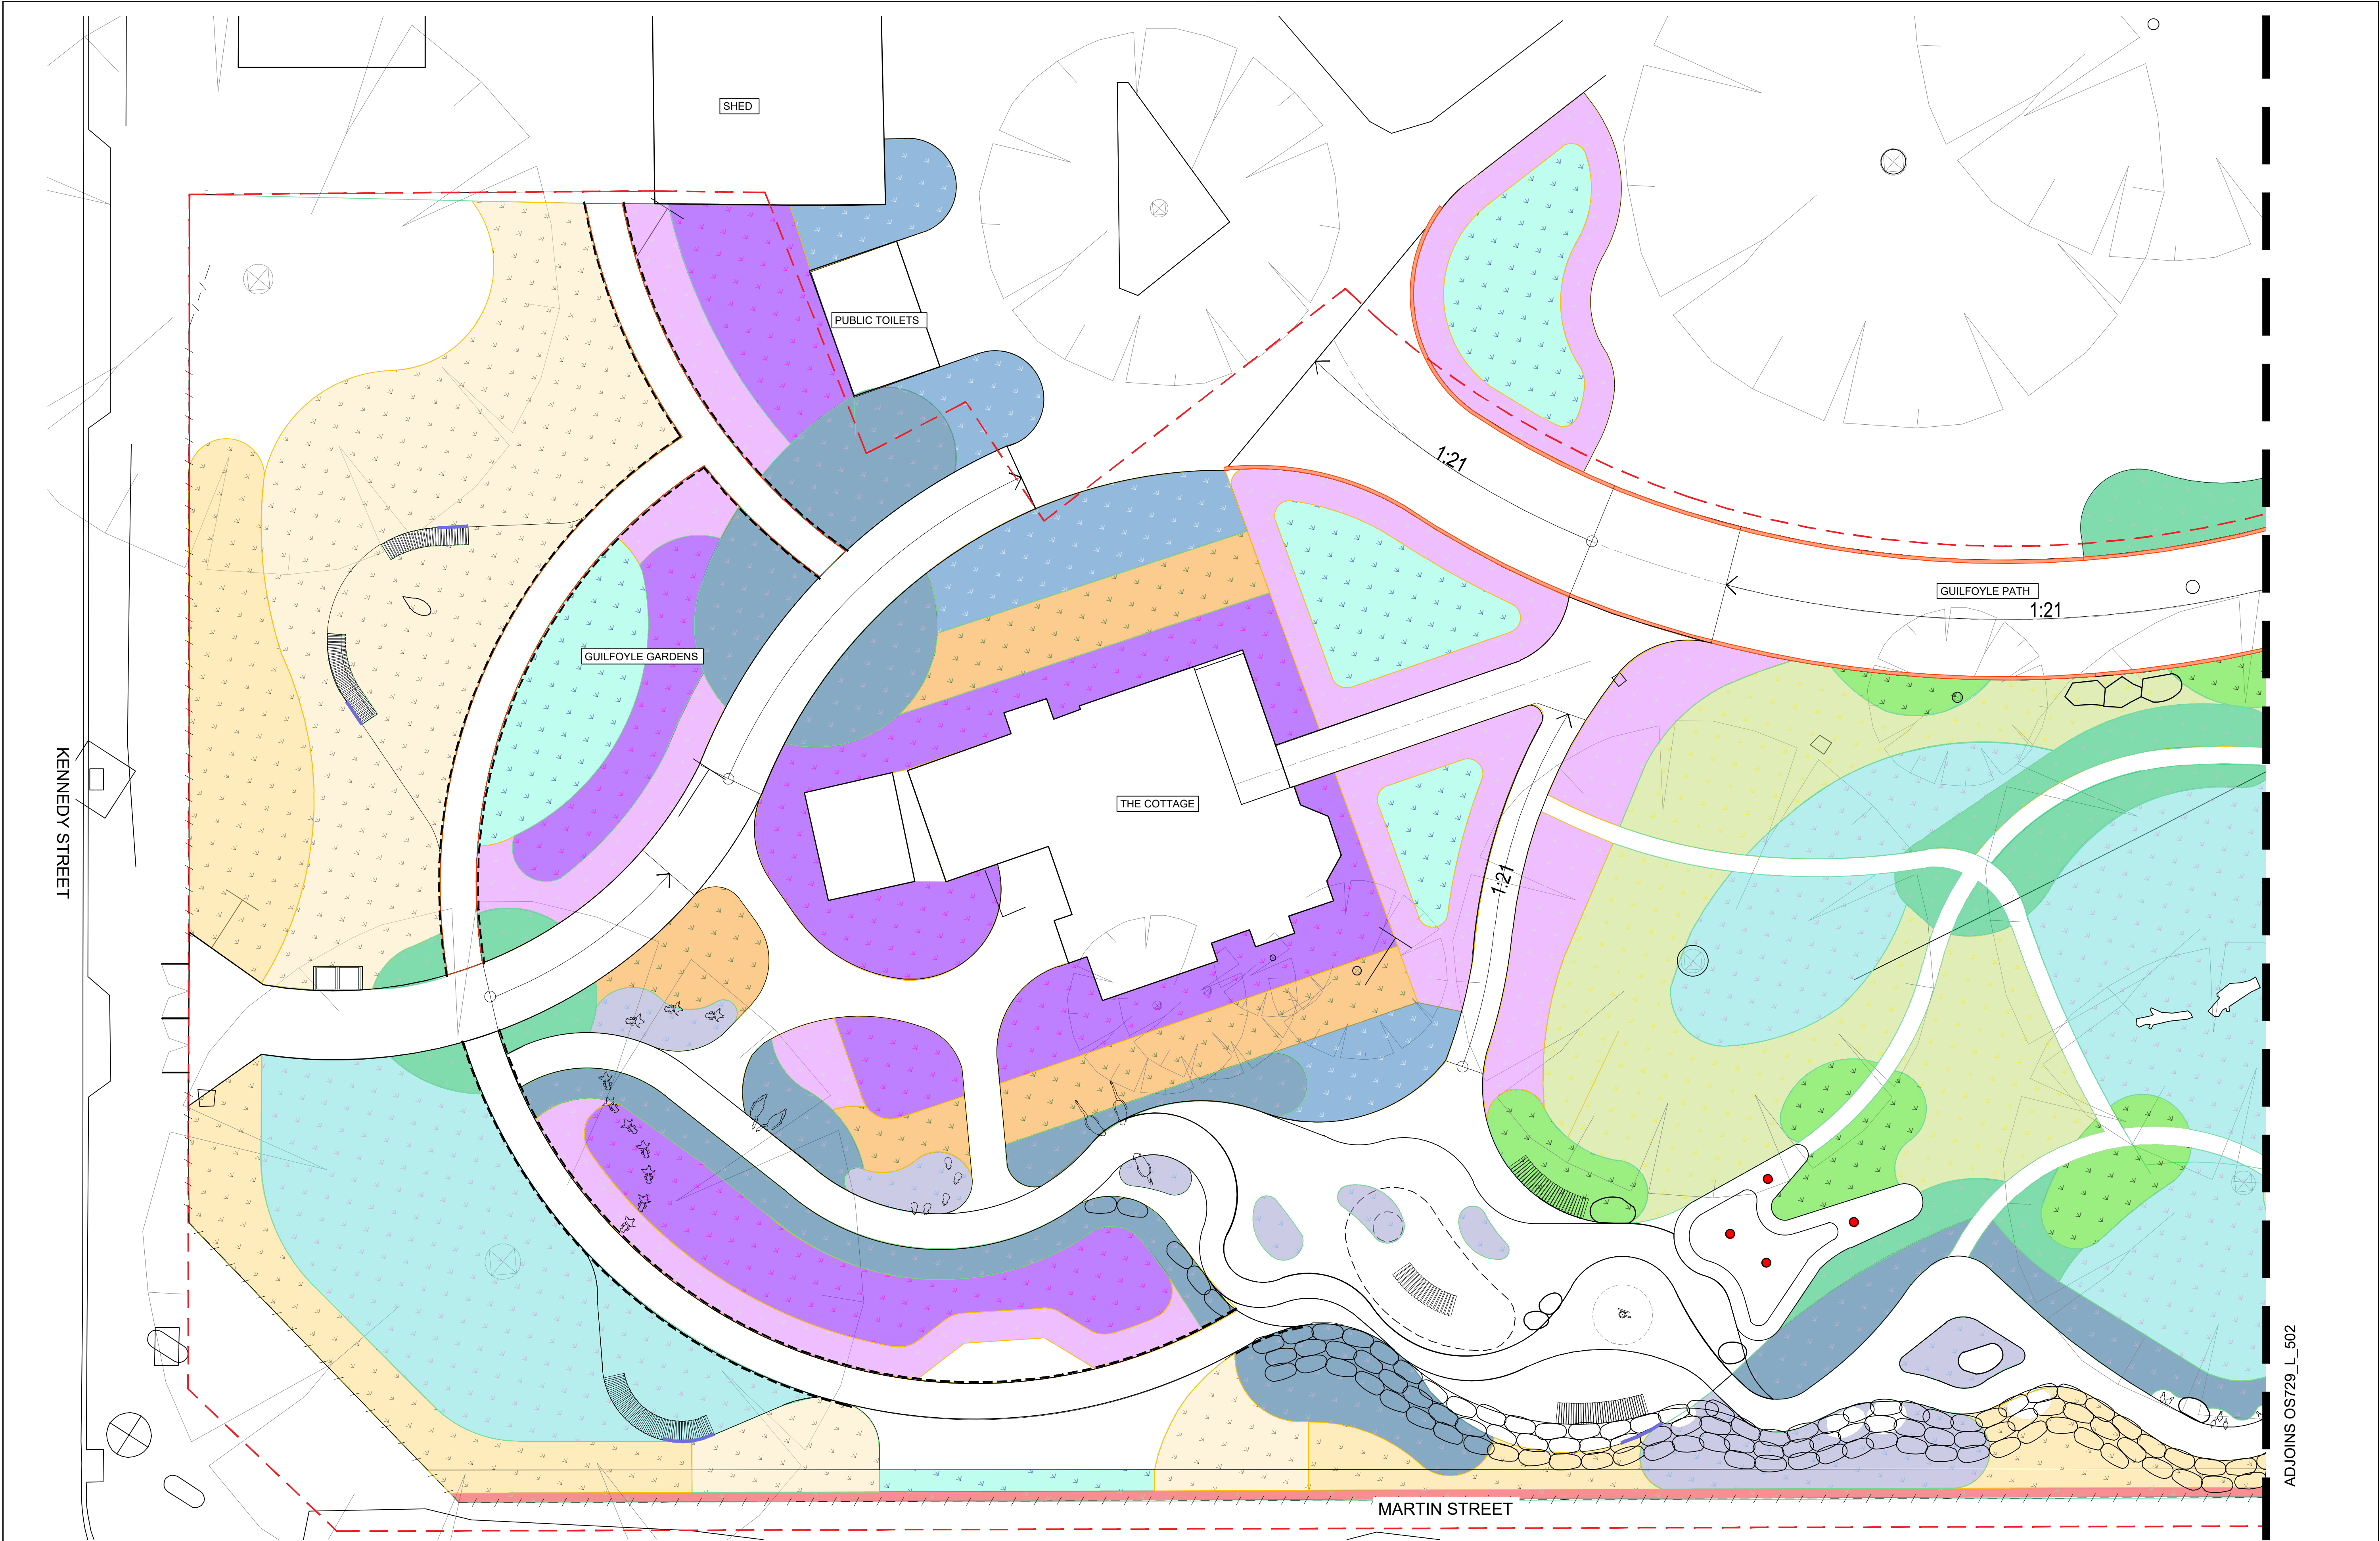



Issues/ Revisions				
Issue	Description	Dwn	Ckd.	Appd. Date
P1	DETAILED DESIGN - PRELIMINARY	GH	MF	MF 22/07/2021
P2	DETAILED DESIGN - FOR APPROVAL	GH	MF	MF 27/08/2021
P3	DETAILED DESIGN - FOR APPROVAL	SV	MF	MF 20/10/2021

THIS DRAWING SHALL BE READ IN CONJUNCTION WITH THE SPECIFICATION.

THE CONTRACTOR AND THEIR SUB-CONTRACTORS SHALL VERIFY ALL DIMENSIONS, LINES, LEVELS AND EXISTING SERVICE LOCATIONS, PRIOR TO COMMENCEMENT ON SITE. PREPARATION OF DETAIL/SHOP DRAWINGS, AND FABRICATION OF CONSTRUCTION/BUILDING COMPONENTS.

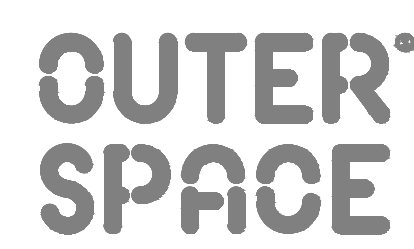



258a Rundle Street
Adelaide SA 5000
&
407- 408 Nicholas Building,
37 Swanston Street,
Melbourne 3000.
P 08 8223 3228
E admin@outerspace.net.au

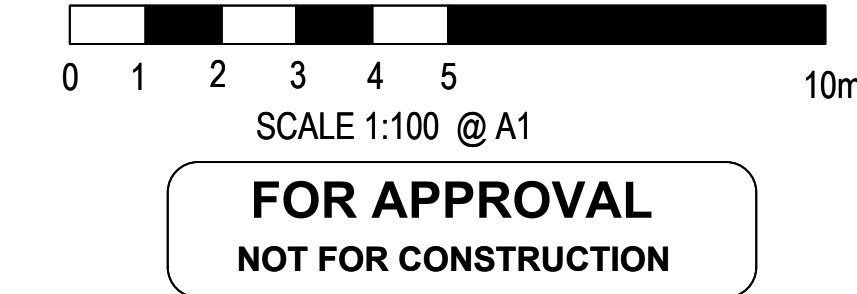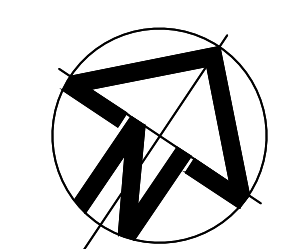


Designed Date	MF 09/21	Project	HAMILTON BOTANIC GARDENS - CHILDREN'S GARDEN AND PLAY SPACE		File Ref.	OS729_Hamilton Botanic Gardens_Planting Plan_Active.dwg	
Drawn Date	SV 10/21	Client	SOUTHERN GRAMPIANS SHIRE COUNCIL		Scale	1:100 @ A1	Issue/ Rev.
Checked Date	MF 10/21	Drawing	PLANTING PLAN- SHEET 1		Drawing No.	OS729_L_502	


ADJOINS OS729_L_502

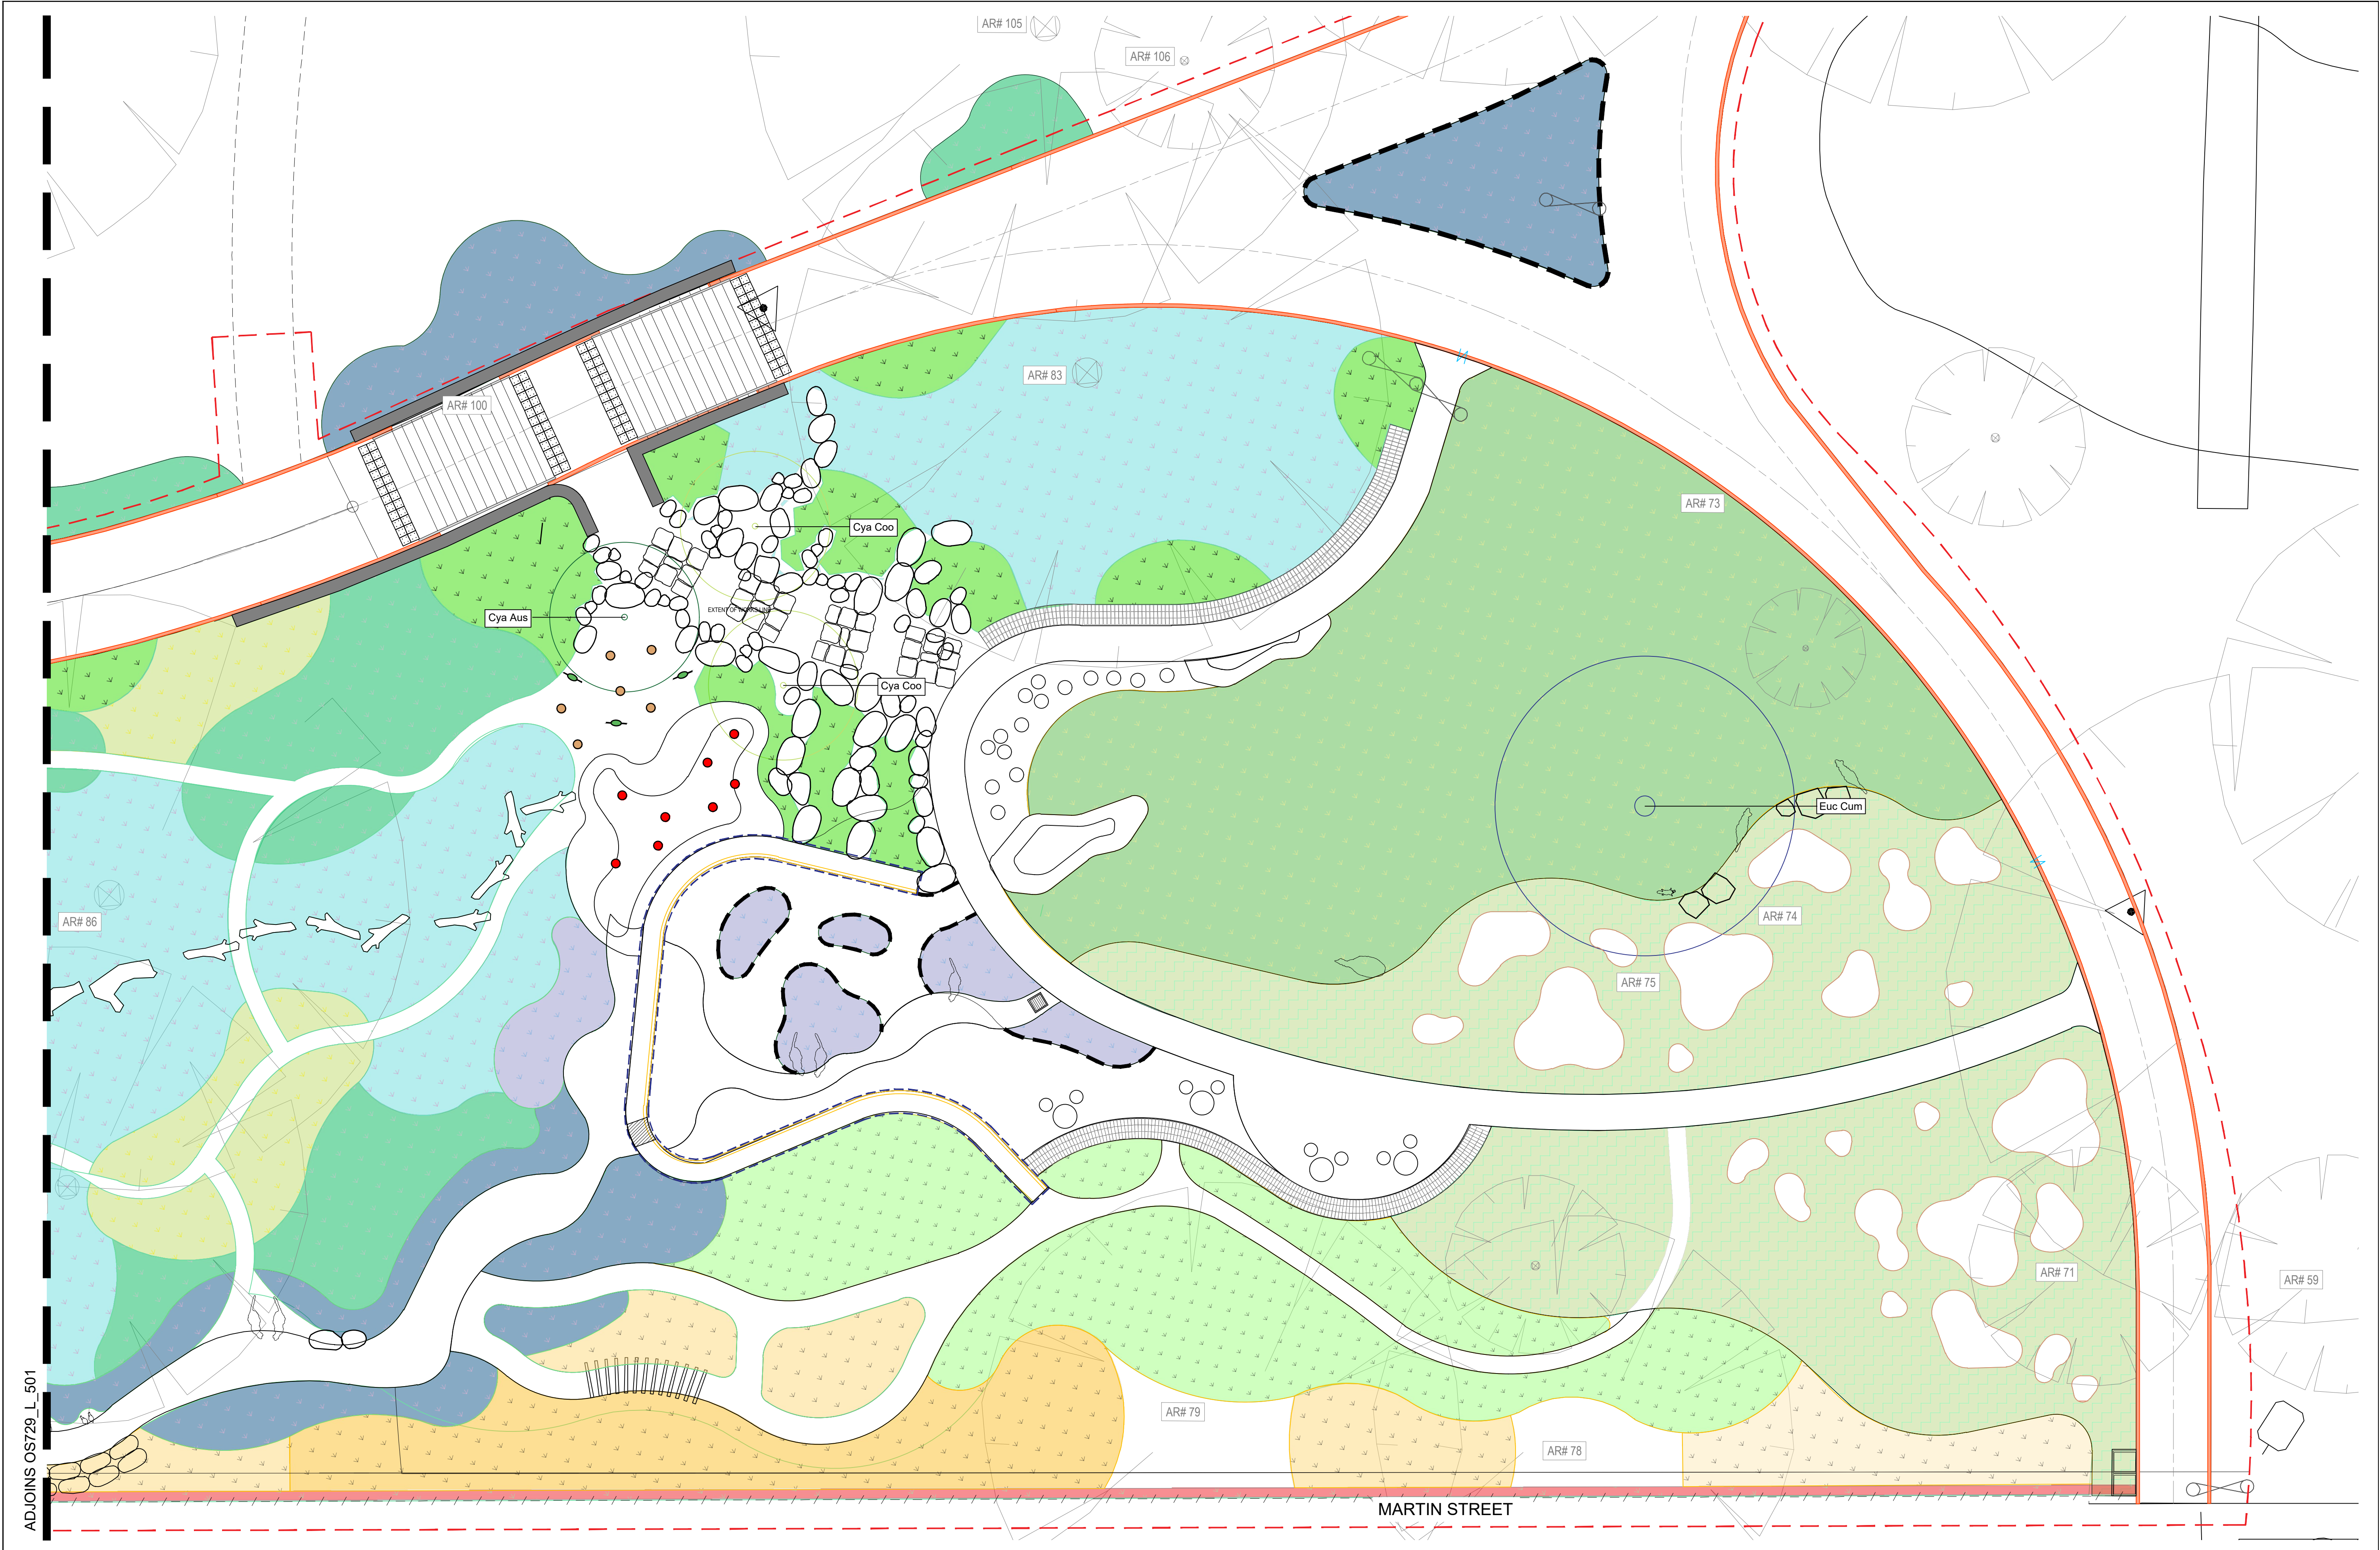

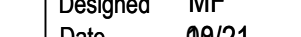
Issues/ Revisions						THIS DRAWING SHALL BE READ IN CONJUNCTION WITH THE SPECIFICATION.		<div>OUTER SPACE</div> <div>258a Rundle Street Adelaide SA 5000 & 407-408 Nicholas Building, 37 Swanston Street, Melbourne 3000 P 08 8223 3228 E admin@outerspace.net.au</div> <div></div> <div><div><div></div><div></div><div></div><div></div><div></div><div></div></div><div>01234510m</div><div>SCALE 1:100 @ A1</div><div>FOR APPROVAL NOT FOR CONSTRUCTION</div></div>		Designed Date MF 09/21		Project HAMILTON BOTANIC GARDENS - CHILDREN'S GARDEN AND PLAY SPACE		OS729_Hamilton Botanic Gardens_Planting Plan_Active.dwg	
Issue	Description	Drwn	Ckd.	Appd.	Date					Drawn Date SV 10/21	Client SOUTHERN GRAMPIANS SHIRE COUNCIL	Scale 1:100 @ A1	Issue/ Rev. P3		
P1	DETAILED DESIGN - PRELIMINARY	GH	MF	MF	22/07/2021	THE CONTRACTOR AND THEIR SUB-CONTRACTORS SHALL VERIFY ALL DIMENSIONS, LINES, LEVELS AND EXISTING SERVICE LOCATIONS, PRIOR TO COMMENCEMENT ON SITE. PREPARATION OF DETAIL/SHOP DRAWINGS, AND FABRICATION OF CONSTRUCTION/BUILDING COMPONENTS.	Checked Date MF 10/21	Drawing PLANTING PLAN- SHEET 2	Drawing No. OS729_L_503						
P2	DETAILED DESIGN - FOR APPROVAL	GH	MF	MF	27/08/2021										
P3	DETAILED DESIGN - FOR APPROVAL	SV	MF	MF	20/10/2021										

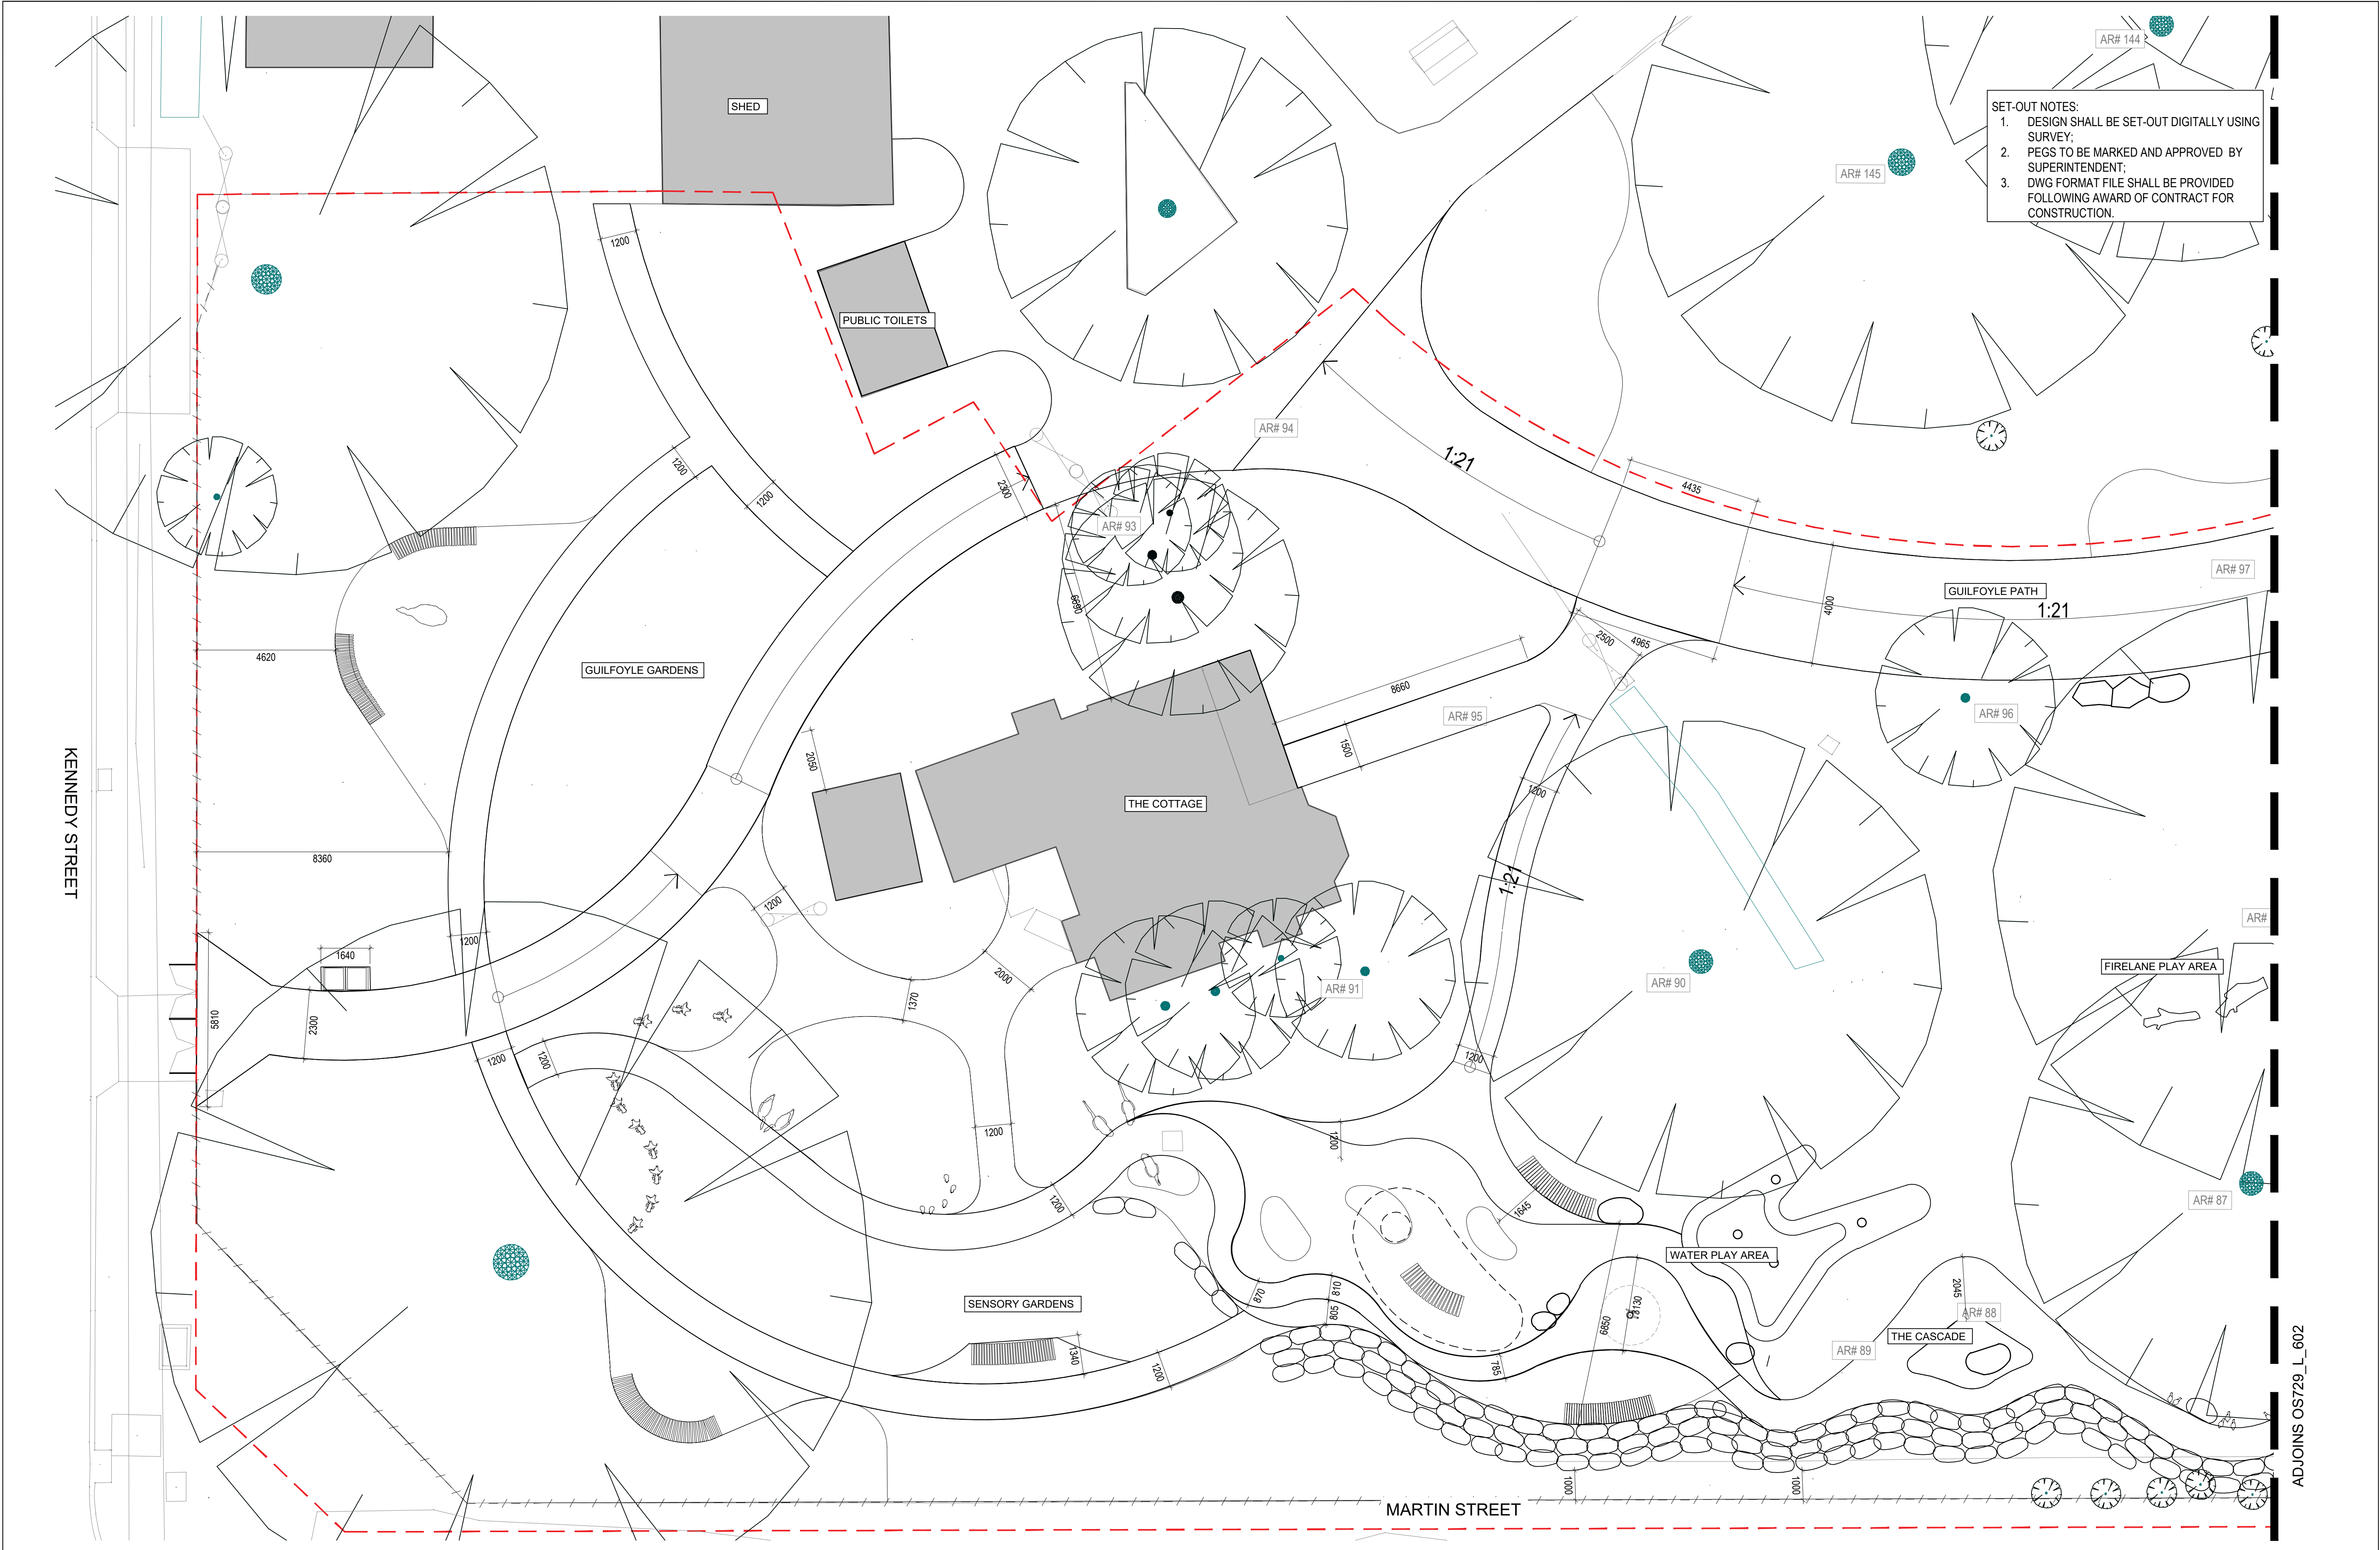

SET-OUT NOTES:
1. DESIGN SHALL BE SET-OUT DIGITALLY USING SURVEY;
2. PEGS TO BE MARKED AND APPROVED BY SUPERINTENDENT;
3. DWG FORMAT FILE SHALL BE PROVIDED FOLLOWING AWARD OF CONTRACT FOR CONSTRUCTION.

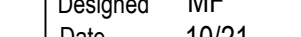Issues/ Revisions						THIS DRAWING SHALL BE READ IN CONJUNCTION WITH THE SPECIFICATION.		<div>OUTER SPACE</div> <div>258a Rundle Street Adelaide SA 5000 & 407-408 Nicholas Building, 37 Swanston Street, Melbourne 3000 P 08 8223 3228 E admin@outerspace.net.au</div>		<div></div>		<div><div><div></div><div></div><div></div><div></div><div></div></div><div>01234510m</div></div> <div>SCALE 1:100 @ A1</div> <div>FOR APPROVAL NOT FOR CONSTRUCTION</div>		Designed Date	MF 10/21	Project	HAMILTON BOTANIC GARDENS - CHILDREN'S GARDEN AND PLAY SPACE		File Ref.		OS729_Hamilton Botanic Gardens_PLAN_Active.dwg	
Issue	Description	Drwn	Ckd.	Appd.	Date							Drawn Date	GH 10/21	Client	SOUTHERN GRAMPIANS SHIRE COUNCIL		Scale	Issue/ Rev.		P3		
P1	DETAILED DESIGN - PRELIMINARY	GH	MF	MF	22/07/2021	THE CONTRACTOR AND THEIR SUB-CONTRACTORS SHALL VERIFY ALL DIMENSIONS, LINES, LEVELS AND EXISTING SERVICE LOCATIONS, PRIOR TO COMMENCEMENT ON SITE. PREPARATION OF DETAIL/SHOP DRAWINGS, AND FABRICATION OF CONSTRUCTION/BUILDING COMPONENTS.					Checked Date	MF 10/21	Drawing	SET-OUT PLAN - SHEET 1			Drawing No.		OS729_L_601			
P2	DETAILED DESIGN - FOR APPROVAL	GH	MF	MF	27/08/2021											1:100 @ A1						
P3	DETAILED DESIGN - FOR APPROVAL	GH	MF	MF	20/10/2021																	

ADJOINS OS729_L_602

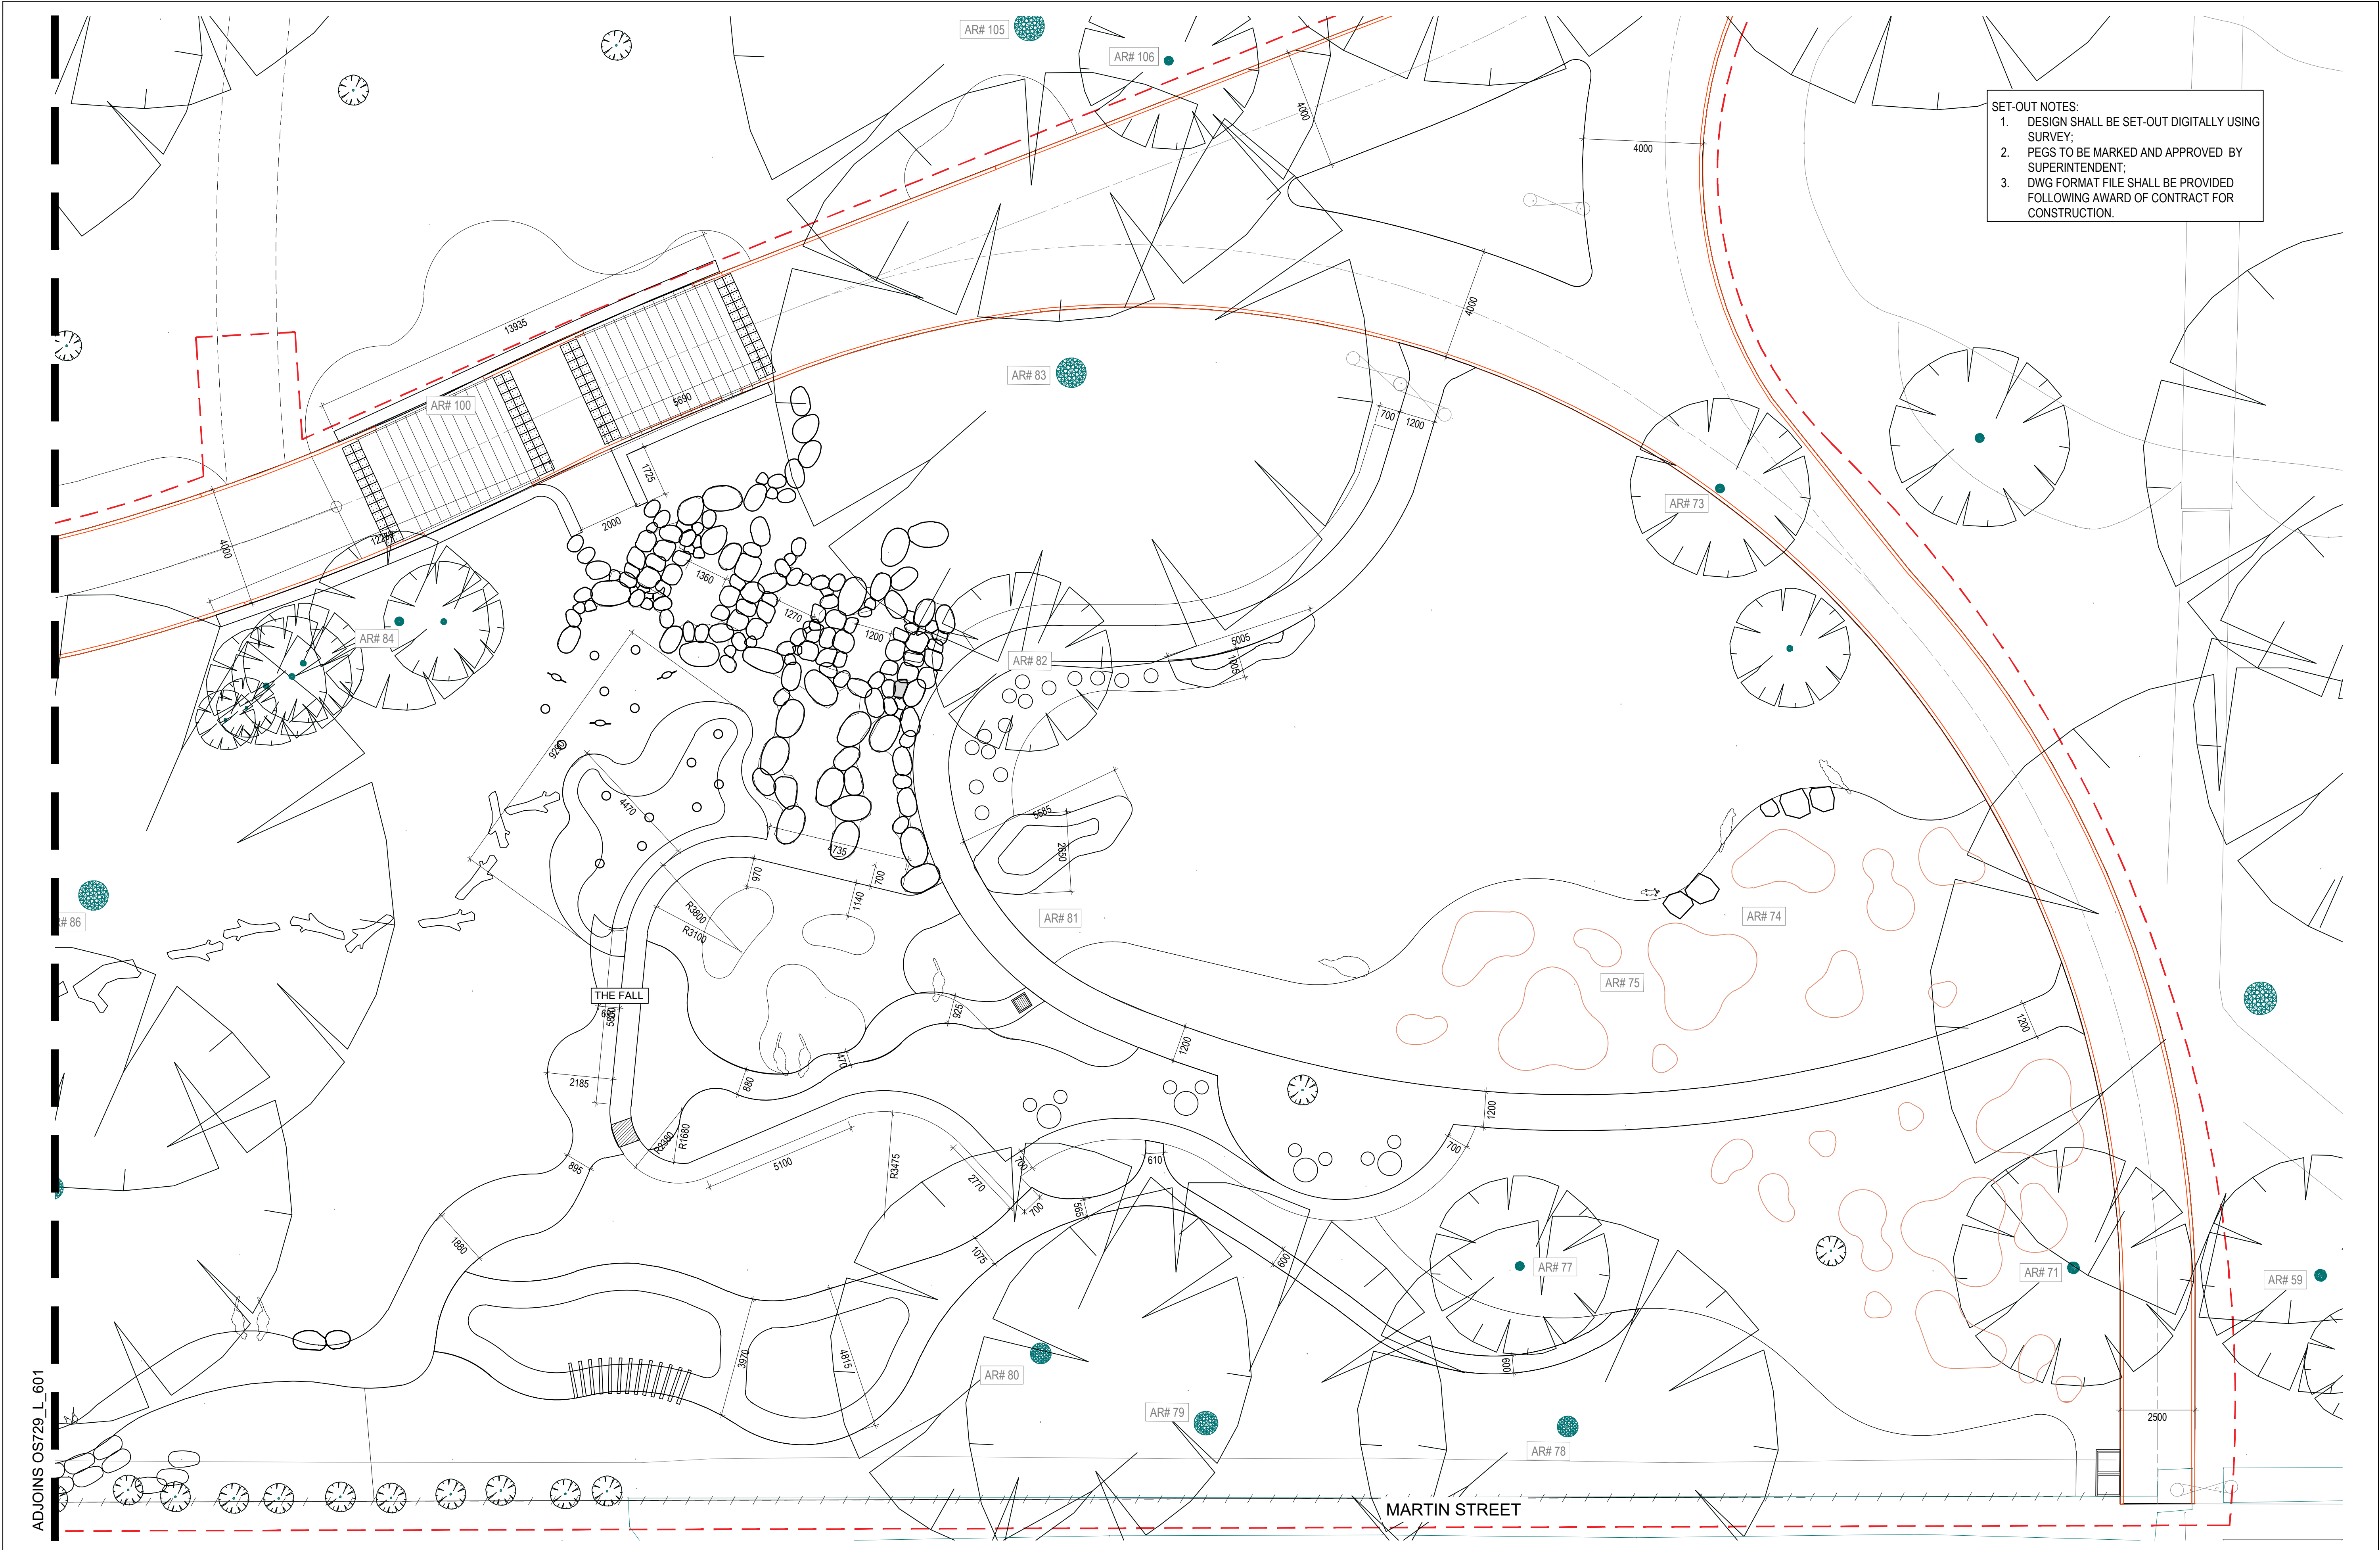

- SET-OUT NOTES:
1. DESIGN SHALL BE SET-OUT DIGITALLY USING SURVEY;
 2. PEGS TO BE MARKED AND APPROVED BY SUPERINTENDENT;
 3. DWG FORMAT FILE SHALL BE PROVIDED FOLLOWING AWARD OF CONTRACT FOR CONSTRUCTION.

ADJOINS OS729_L_601

Issues/Revisions					THIS DRAWING SHALL BE READ IN CONJUNCTION WITH THE SPECIFICATION.					Designed MF 10/21		Project HAMILTON BOTANIC GARDENS - CHILDREN'S GARDEN AND PLAY SPACE		File Ref. OS729_Hamilton Botanic Gardens_PLAN_Active.dwg	
Issue	Description	Drawn	Ckd.	Appd.	Date	<div>OUTER SPACE</div> <div>258a Rundle Street Adelaide SA 5000 & 407-408 Nicholas Building, 37 Swanston Street, Melbourne 3000 P 08 8223 3228 E admin@outerspace.net.au</div>					Drawn GH 10/21	Client SOUTHERN GRAMPIANS SHIRE COUNCIL		Scale 1:100 @ A1	
P1	DETAILED DESIGN - PRELIMINARY	GH	MF	MF	22/07/2021						Checked MF 10/21	Drawing SET-OUT PLAN SHEET - 2		Drawing No. OS729_L_602	
P2	DETAILED DESIGN - FOR APPROVAL	GH	MF	MF	27/08/2021									Issue/ Rev. P3	
P3	DETAILED DESIGN - FOR APPROVAL	GH	MF	MF	20/10/2021										



01
701

LONG SECTION 1
SCALE 1:200



02
701


LONG SECTION 2
SCALE 1:200

Issues/ Revisions						THIS DRAWING SHALL BE READ IN CONJUNCTION WITH THE SPECIFICATION.										Designed Date MF 10/21		Project HAMILTON BOTANIC GARDENS - CHILDREN'S GARDEN AND PLAY SPACE		File Ref. OS729_Hamilton Botanic Gardens_Details_Active.dwg		
Issue	Description	Drwn	Ckd.	Appd.	Date																	
P1	DETAILED DESIGN - PRELIMINARY	GH	MF	MF	22/07/2021	THE CONTRACTOR AND THEIR SUB-CONTRACTORS SHALL VERIFY ALL DIMENSIONS, LINES, LEVELS AND EXISTING SERVICE LOCATIONS, PRIOR TO COMMENCEMENT ON SITE. PREPARATION OF DETAIL/SHOP DRAWINGS, AND FABRICATION OF CONSTRUCTION/BUILDING COMPONENTS.										Drawn Date	GH 10/21	Client SOUTHERN GRAMPIANS SHIRE COUNCIL		Scale	1:100 @ A1	Issue/ Rev. P3
P2	DETAILED DESIGN - FOR APPROVAL	GH	MF	MF	27/08/2021											Checked Date	MF 10/21			Drawing SECTIONS AND ELEVATIONS SHEET - 1		
P3	DETAILED DESIGN - FOR APPROVAL	GH	MF	MF	20/10/2021																	


OUTER SPACE

258a Rundle Street
Adelaide SA 5000
&
407- 408 Nicholas Building,
37 Swanston Street,
Melbourne 3000
P 08 8223 3228
E admin@outerspace.net.au

FOR APPROVAL
NOT FOR CONSTRUCTION

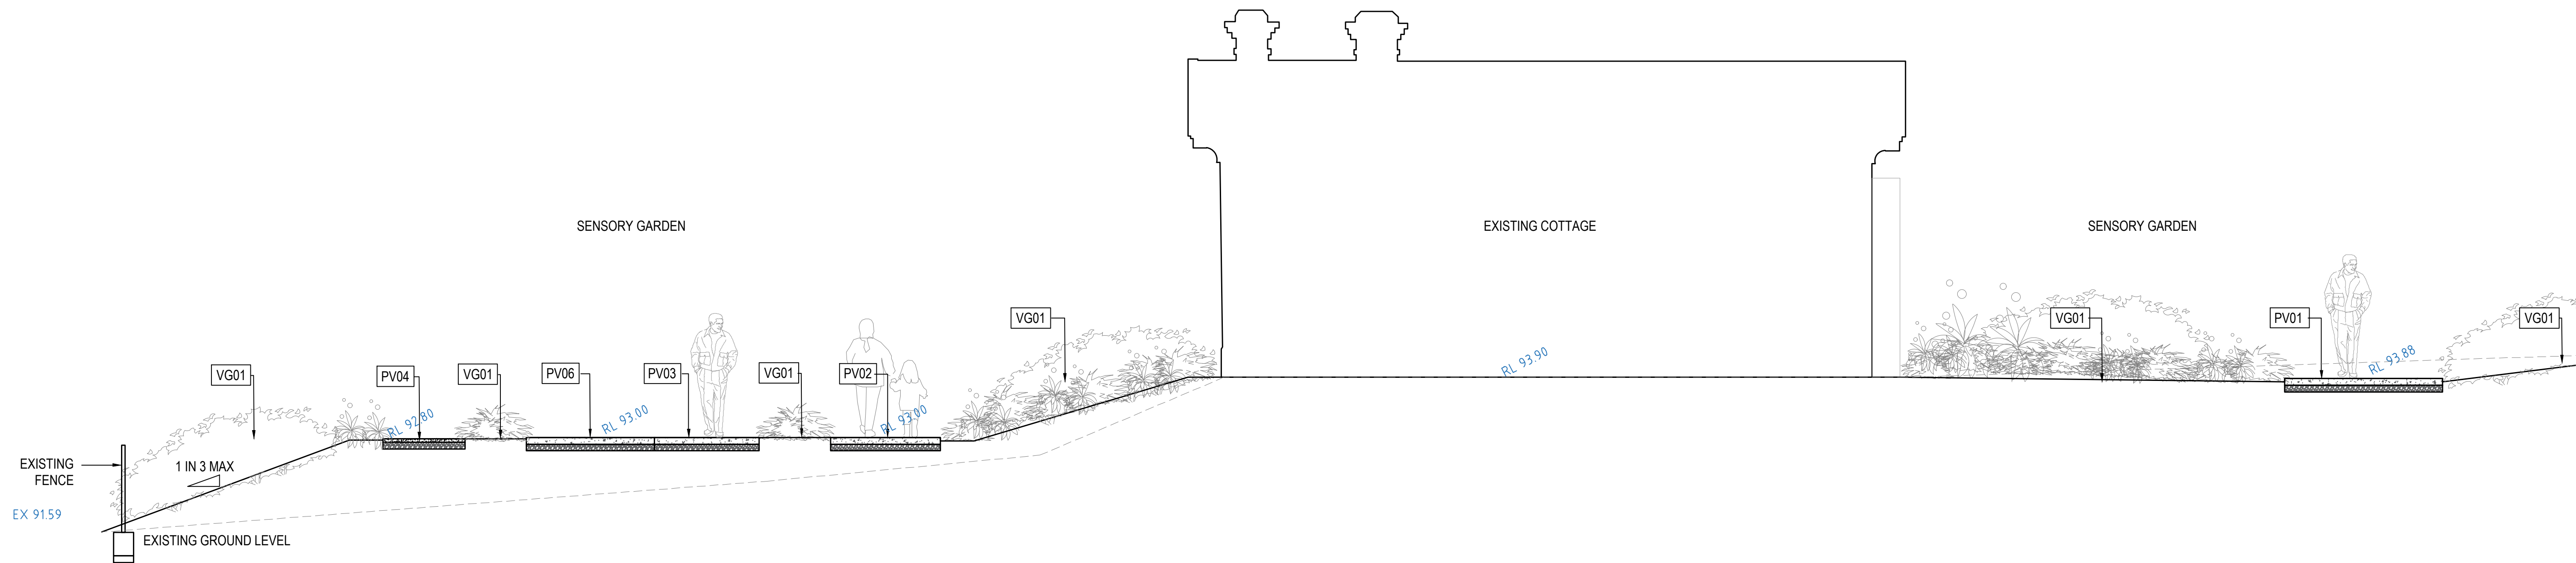


01
702 SECTION THROUGH SENSORY GARDEN AND COTTAGE
SCALE 1:50

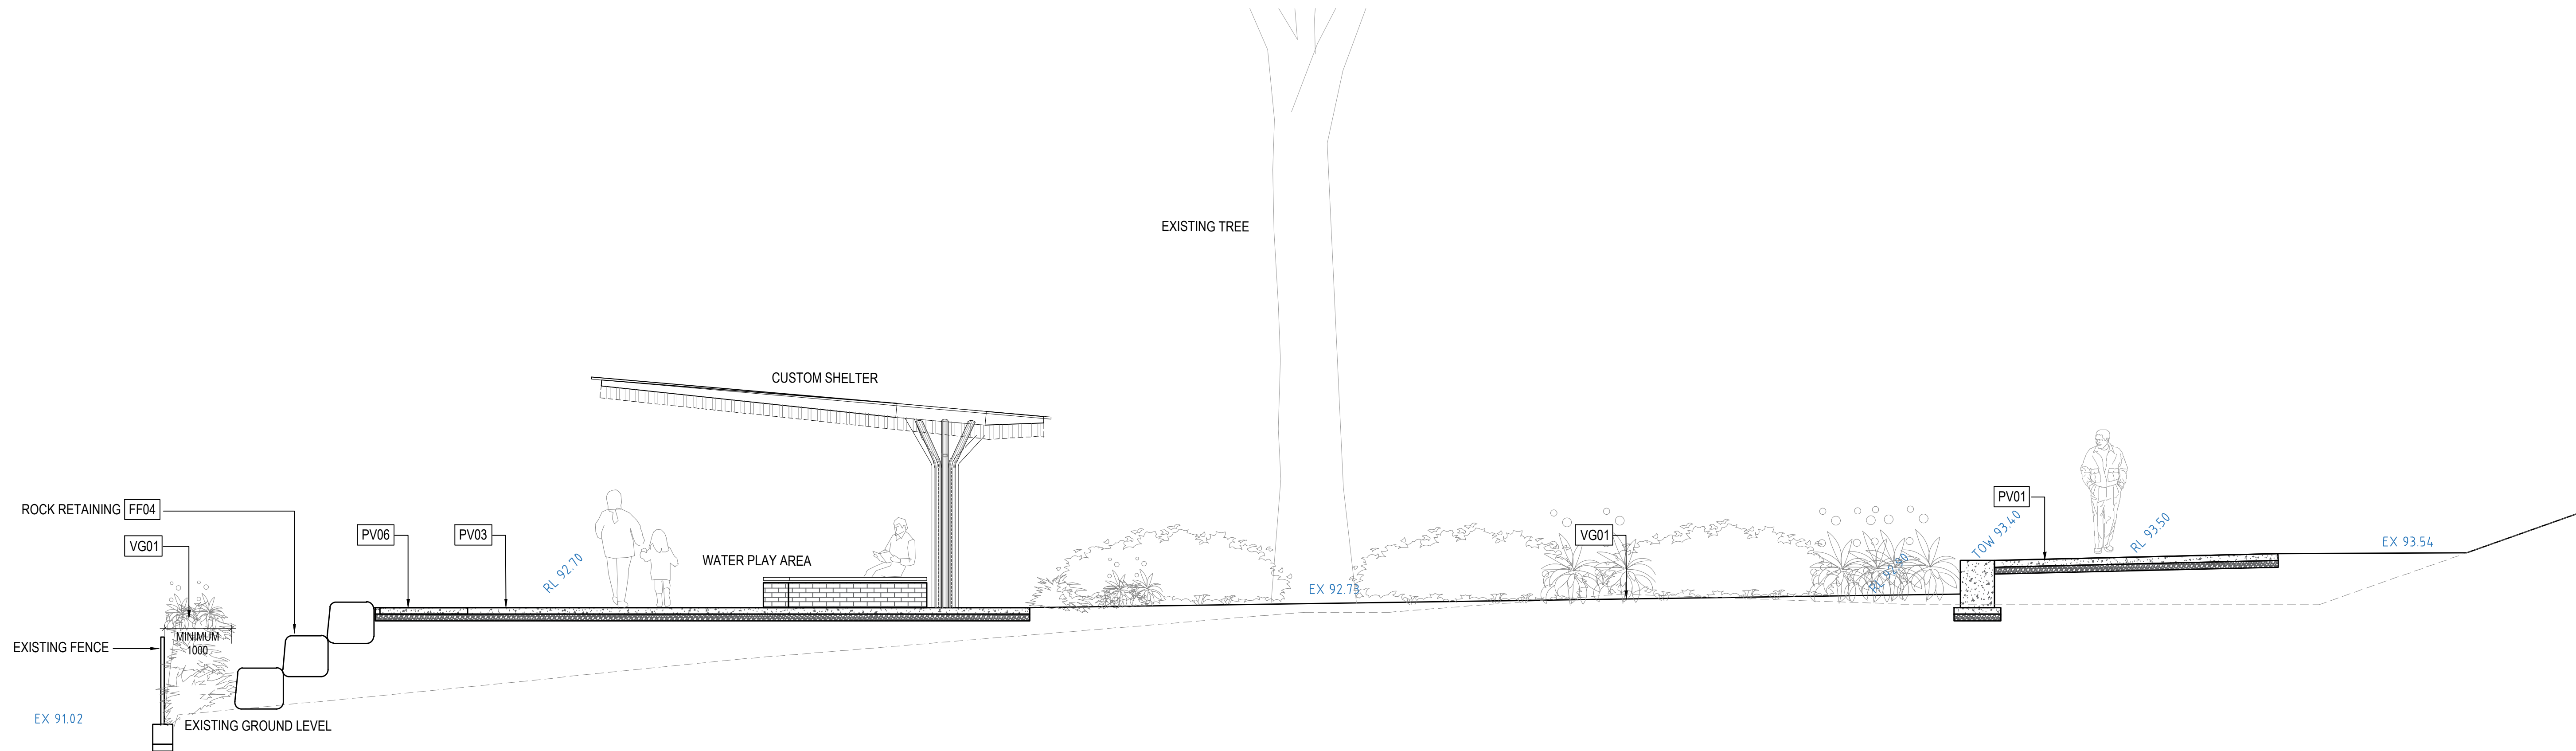


02
702 SECTION THROUGH WATERPLAY AREA
SCALE 1:50

Issues/Revisions						THIS DRAWING SHALL BE READ IN CONJUNCTION WITH THE SPECIFICATION.			Project HAMILTON BOTANIC GARDENS - CHILDREN'S GARDEN AND PLAY SPACE		File Ref. OS729_Hamilton Botanic Gardens_Details_Active.dwg	
Issue	Description	Drwn	Ckd.	Appd.	Date							
P1	DETAILED DESIGN - PRELIMINARY	GH	MF	MF	22/07/2021	THE CONTRACTOR AND THEIR SUB-CONTRACTORS SHALL VERIFY ALL DIMENSIONS, LINES, LEVELS AND EXISTING SERVICE LOCATIONS, PRIOR TO COMMENCEMENT ON SITE. PREPARATION OF DETAIL/SHOP DRAWINGS, AND FABRICATION OF CONSTRUCTION/BUILDING COMPONENTS.			Client SOUTHERN GRAMPIANS SHIRE COUNCIL		Scale 1:100 @ A1	
P2	DETAILED DESIGN - FOR APPROVAL	GH	MF	MF	27/08/2021							
P3	DETAILED DESIGN - FOR APPROVAL	GH	MF	MF	20/10/2021							
						258a Rundle Street Adelaide SA 5000 & 407-408 Nicholas Building, 37 Swanston Street, Melbourne 3000 P 08 8223 3228 E admin@outerspace.net.au			Drawing SECTIONS AND ELEVATIONS SHEET - 2		Drawing No. OS729_L_702	
						FOR APPROVAL NOT FOR CONSTRUCTION					Issue/Rev. P3	

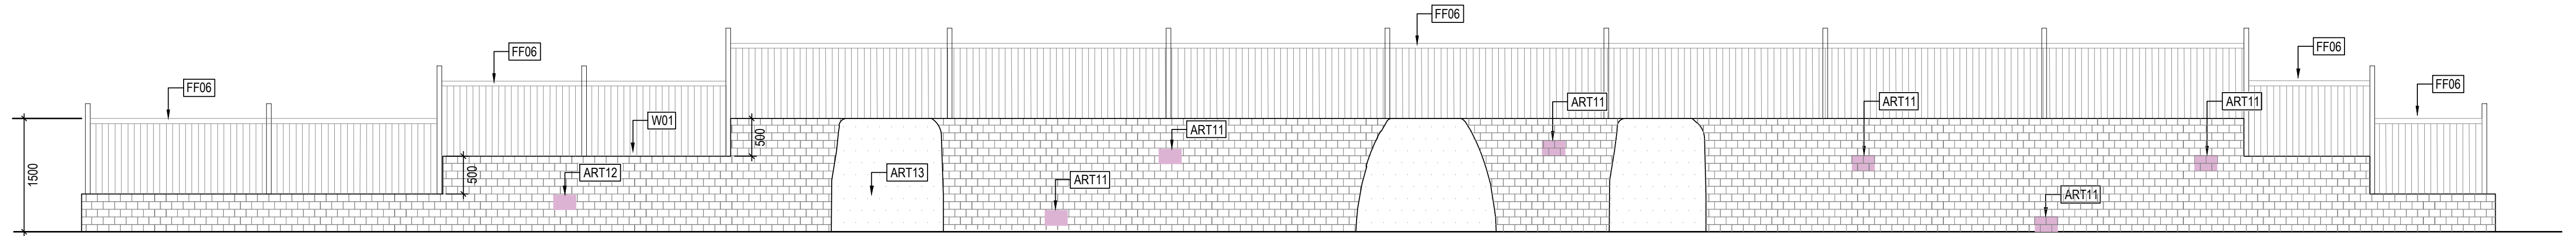

01 [W01.1-1.2] WALL TYPE 1.1 AND 1.2
703 SCALE 1:50

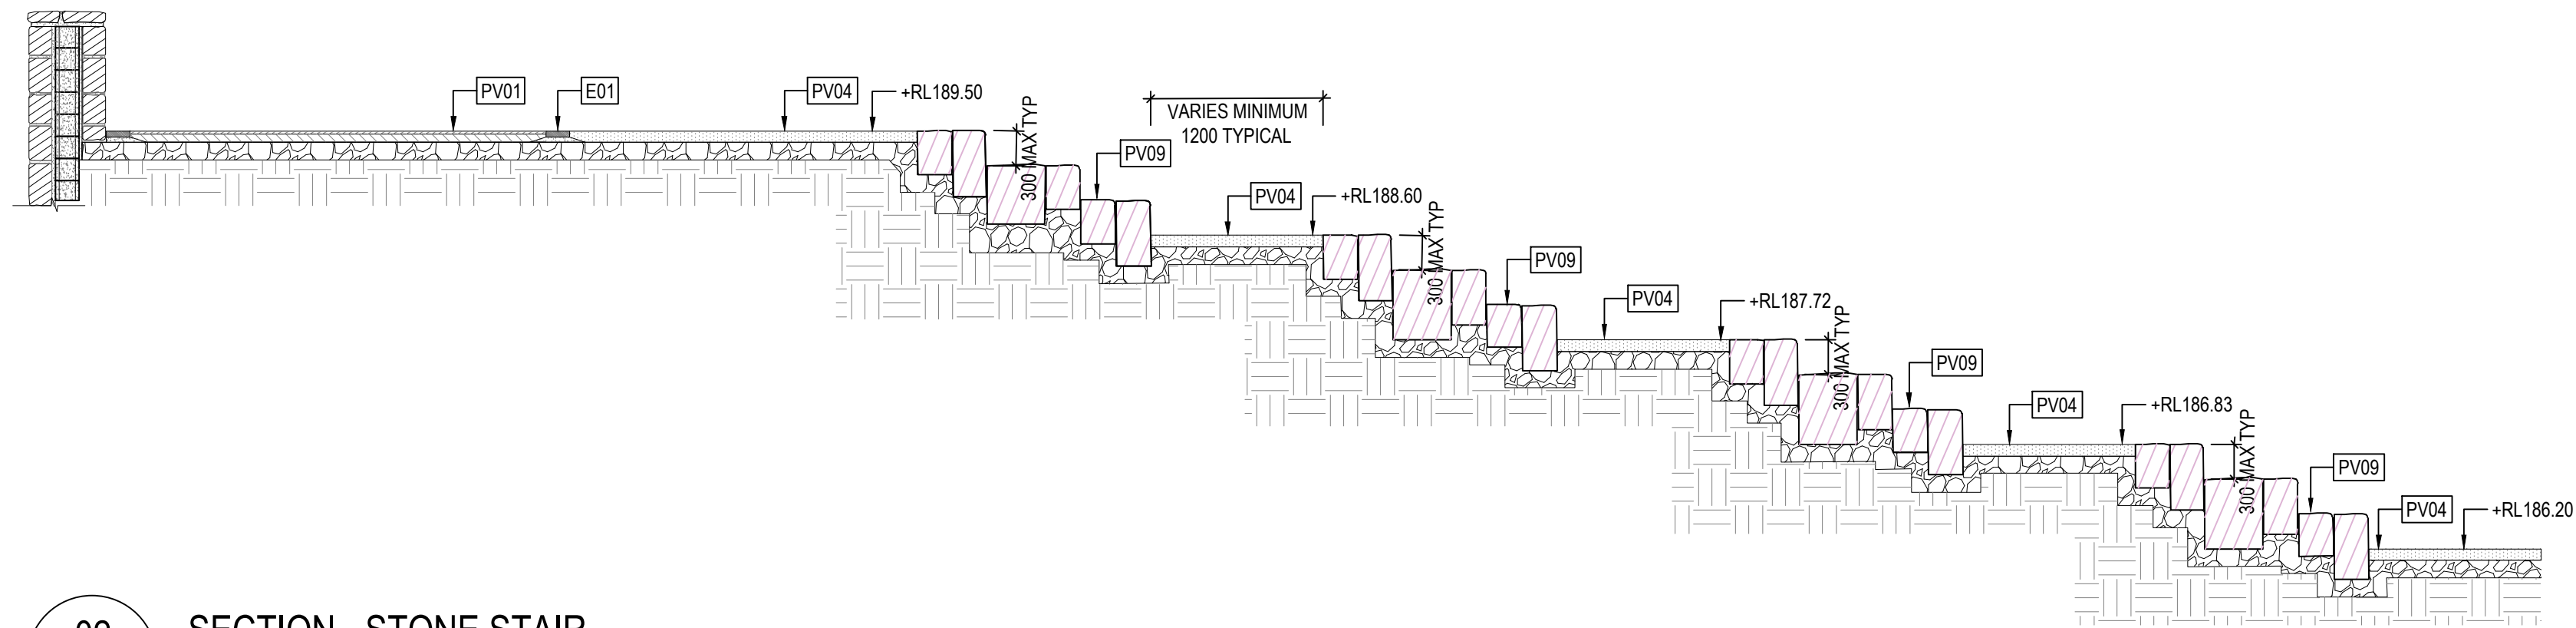


02 SECTION - STONE STAIR
703 SCALE 1:50

Issues/ Revisions						THIS DRAWING SHALL BE READ IN CONJUNCTION WITH THE SPECIFICATION.			Designed Date MF 10/21		Project HAMILTON BOTANIC GARDENS - CHILDREN'S GARDEN AND PLAY SPACE		File Ref. OS729_Hamilton Botanic Gardens_Details_Active.dwg	
Issue	Description	Drwn	Ckd.	Appd.	Date									
P1	DETAILED DESIGN - PRELIMINARY	GH	MF	MF	22/07/2021	THE CONTRACTOR AND THEIR SUB-CONTRACTORS SHALL VERIFY ALL DIMENSIONS, LINES, LEVELS AND EXISTING SERVICE LOCATIONS, PRIOR TO COMMENCEMENT ON SITE. PREPARATION OF DETAIL/SHOP DRAWINGS, AND FABRICATION OF CONSTRUCTION/BUILDING COMPONENTS.			Drawn	GH	Client	SOUTHERN GRAMPIANS SHIRE COUNCIL	Scale	1:100 @ A1
P2	DETAILED DESIGN - FOR APPROVAL	GH	MF	MF	27/08/2021				Date	10/21	Drawing SECTIONS AND ELEVATIONS SHEET - 3		Issue/ Rev. P3	
P3	DETAILED DESIGN - FOR APPROVAL	GH	MF	MF	20/10/2021				Checked	MF			Drawing No. OS729_L_703	
									Date	10/21				


OUTER
SPACE

258a Rundle Street
Adelaide SA 5000
&
407-408 Nicholas Building,
37 Swanston Street,
Melbourne 3000
P 08 8223 3228
E admin@outerspace.net.au


FOR APPROVAL
NOT FOR CONSTRUCTION

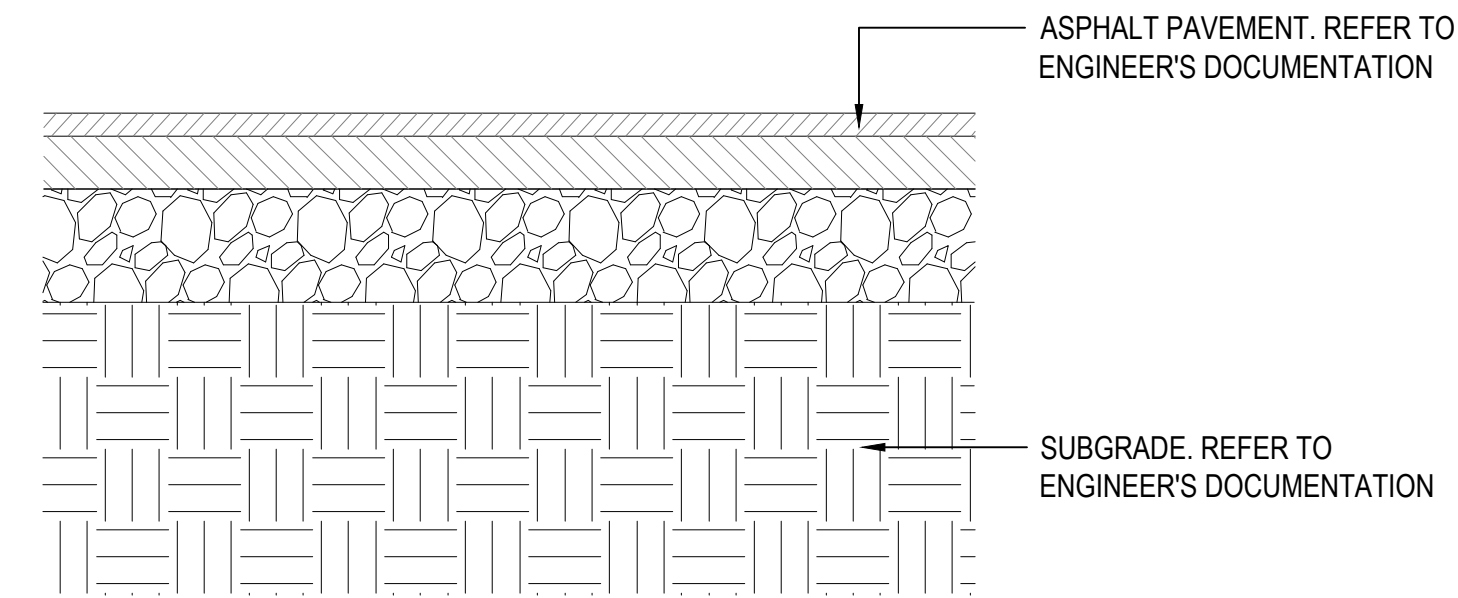

1 [PV01] ASPHALT - VEHICLE GRADE
801 SCALE 1:10

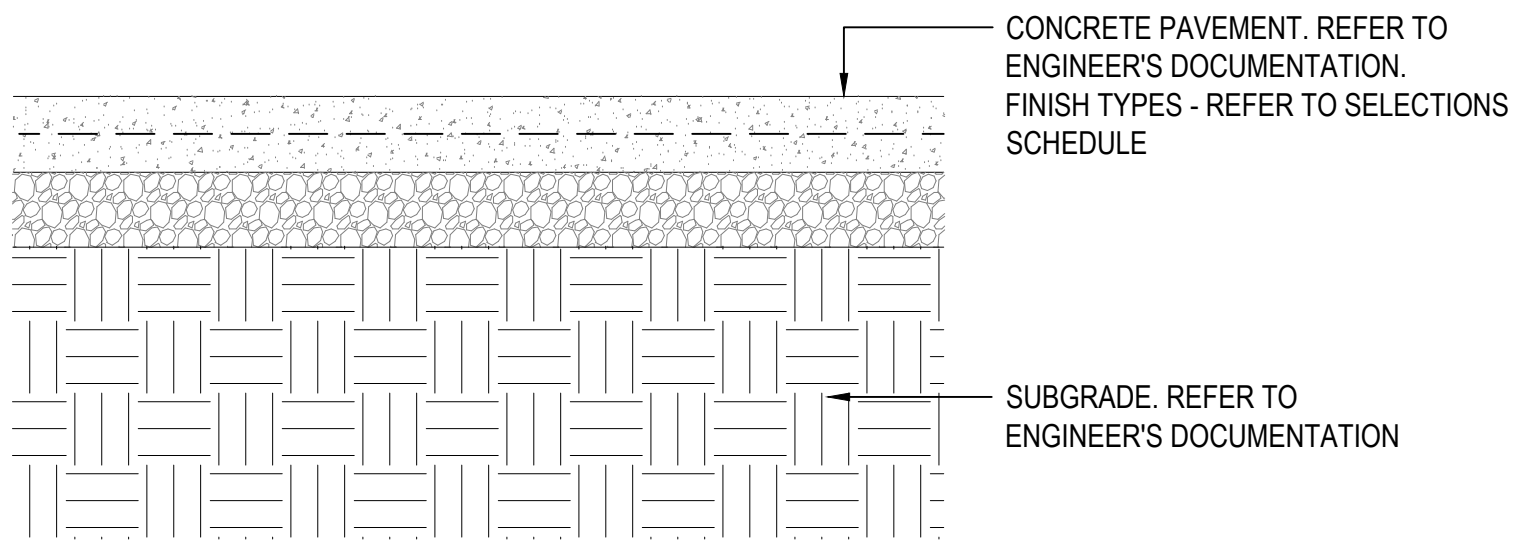


2 [PV02-PV03] IN-SITU CONCRETE TYPES 1 AND 2
801 SCALE 1:10

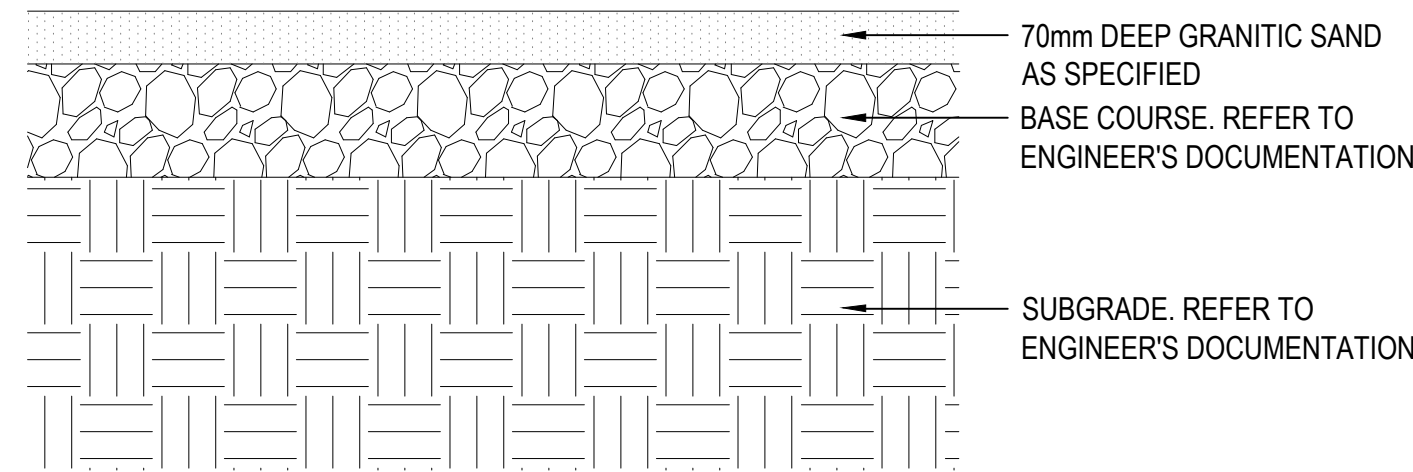


3 [PV04] GRAVEL PAVING
801 SCALE 1:10

NOTE: IT IS THE RESPONSIBILITY OF THE SURFACING SUPPLIER TO INSTALL THE CORRECT DEPTH TO PROVIDE FOR THE EQUIPMENT FREE HEIGHTS OF FALL OR REQUIRED CRITICAL FALL HEIGHT RATINGS

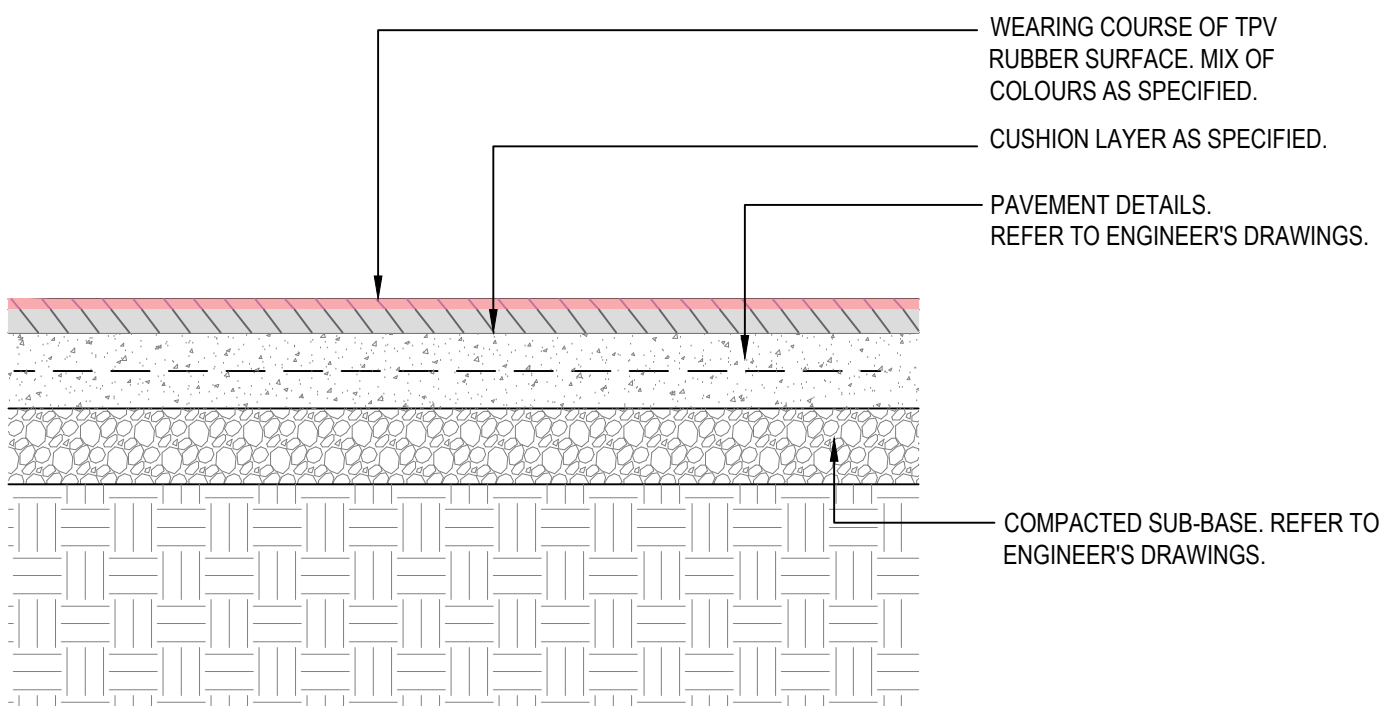

04 [PV05.1-PV05.2] RUBBER SOFTFALL SURFACE TYPES 1 AND 2
801 SCALE 1:10

Issues/ Revisions						THIS DRAWING SHALL BE READ IN CONJUNCTION WITH THE SPECIFICATION.										Designed Date		MF 10/21		Project		HAMILTON BOTANIC GARDENS - CHILDREN'S GARDEN AND PLAY SPACE		File Ref.		OS729_Hamilton Botanic Gardens_Details_Active.dwg	
Issue	Description	Drwn	Ckd.	Appd.	Date											Drawn Date	GH 10/21	Client	SOUTHERN GRAMPIANS SHIRE COUNCIL		Scale	AS SHOWN	Issue/ Rev.	P3			
P1	DETAILED DESIGN - PRELIMINARY	GH	MF	MF	22/07/2021	<div><p>THE CONTRACTOR AND THEIR SUB-CONTRACTORS SHALL VERIFY ALL DIMENSIONS, LINES, LEVELS AND EXISTING SERVICE LOCATIONS, PRIOR TO COMMENCEMENT ON SITE. PREPARATION OF DETAIL/SHOP DRAWINGS, AND FABRICATION OF CONSTRUCTION/BUILDING COMPONENTS.</p><div><div>OUTER SPACE</div><div><p>258a Rundle Street Adelaide SA 5000 & 407- 408 Nicholas Building, 37 Swanston Street, Melbourne 3000 P 08 8223 3228 E admin@outerspace.net.au</p></div></div><div>FOR APPROVAL NOT FOR CONSTRUCTION</div></div>										Checked Date	MF 10/21	Drawing	PAVING AND SURFACES DETAILS SHEET - 1		Drawing No.	OS729_L_801					
P2	DETAILED DESIGN - FOR APPROVAL	GH	MF	MF	27/08/2021																						
P3	DETAILED DESIGN - FOR APPROVAL	GH	MF	MF	20/10/2021																						

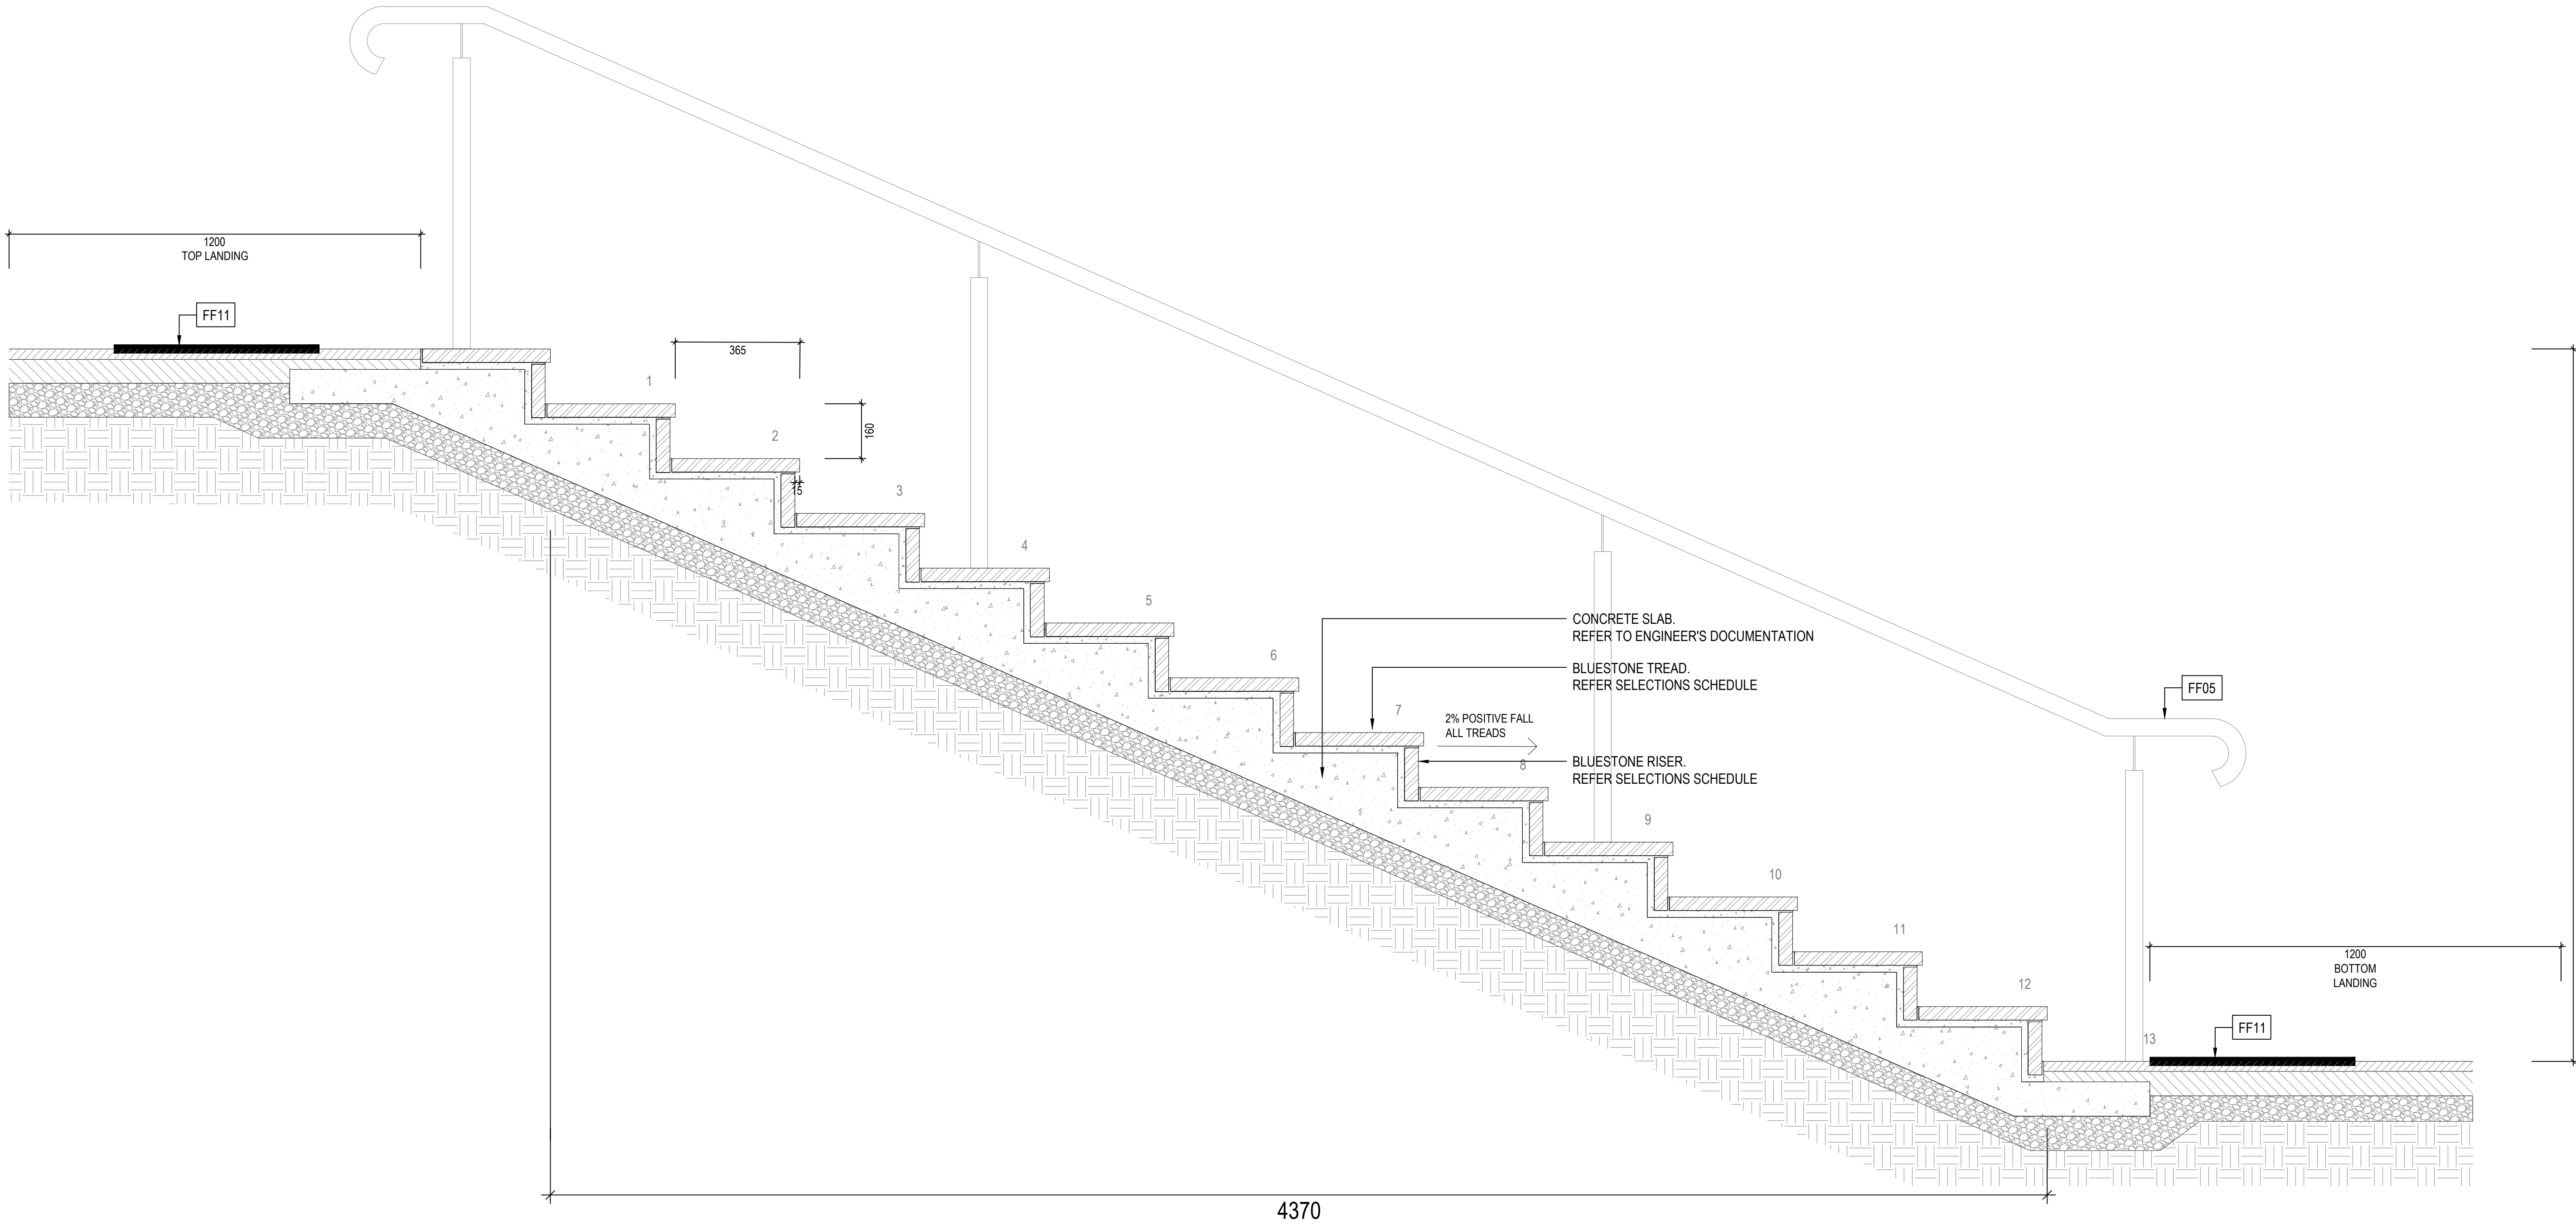


1 [PV07] BLUESTONE STAIR CASE
802 SCALE 1:10

Issues/ Revisions					THIS DRAWING SHALL BE READ IN CONJUNCTION WITH THE SPECIFICATION.					Designed MF 10/21		Project HAMILTON BOTANIC GARDENS - CHILDREN'S GARDEN AND PLAY SPACE		File Ref. OS729_Hamilton Botanic Gardens_Details_Active.dwg	
Issue	Description	Drwn	Ckd.	Appd.	Date						Drawn GH 10/21	Client SOUTHERN GRAMPIANS SHIRE COUNCIL		Scale AS SHOWN	Issue/ Rev. P3
P1	DETAILED DESIGN - PRELIMINARY	GH	MF	MF	22/07/2021	THE CONTRACTOR AND THEIR SUB-CONTRACTORS SHALL VERIFY ALL DIMENSIONS, LINES, LEVELS AND EXISTING SERVICE LOCATIONS, PRIOR TO COMMENCEMENT ON SITE. PREPARATION OF DETAIL/SHOP DRAWINGS, AND FABRICATION OF CONSTRUCTION/BUILDING COMPONENTS.					Checked MF 10/21	Drawing PAVING AND SURFACES DETAILS SHEET - 2		Drawing No. OS729_L_802	
P2	DETAILED DESIGN - FOR APPROVAL	GH	MF	MF	27/08/2021										
P3	DETAILED DESIGN - FOR APPROVAL	GH	MF	MF	20/10/2021										


OUTER SPACE

258a Rundle Street
Adelaide SA 5000
&
407-408 Nicholas Building,
37 Swanston Street,
Melbourne 3000
P 08 8223 3228
E admin@outerspace.net.au


FOR APPROVAL
NOT FOR CONSTRUCTION

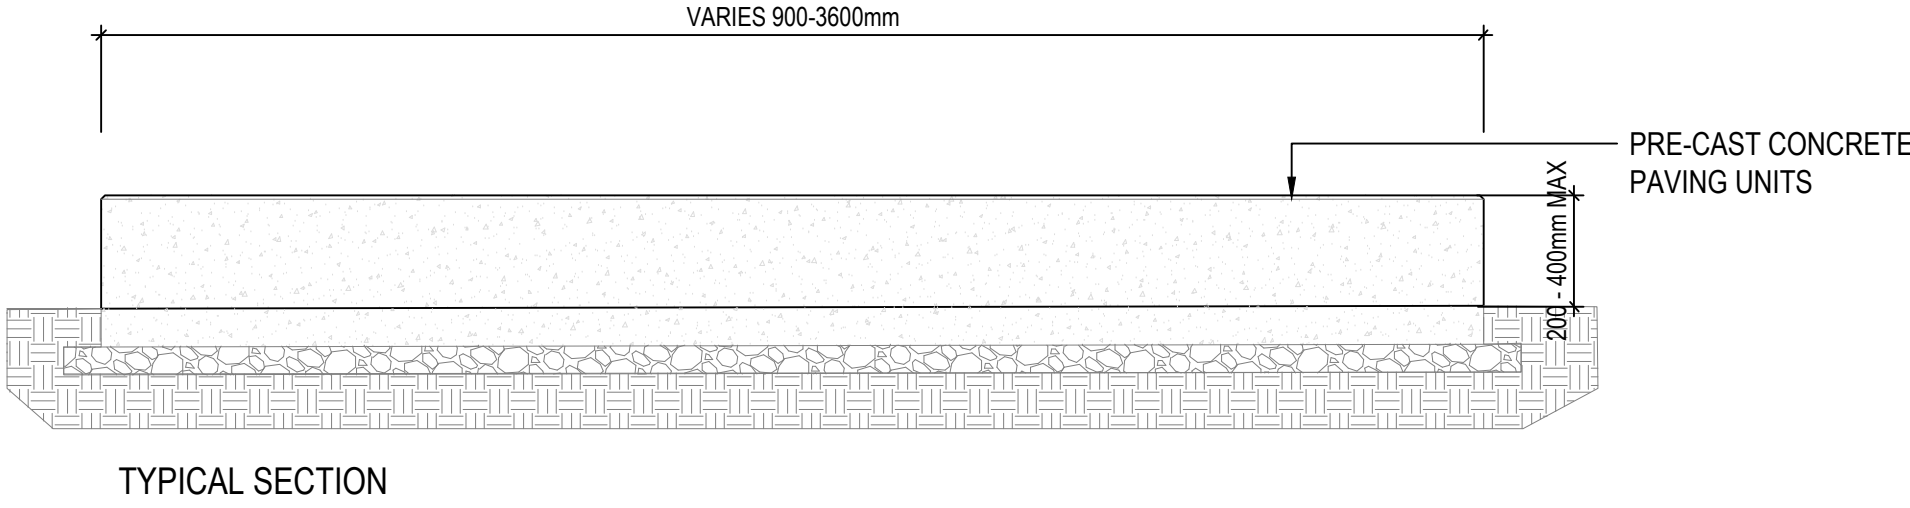


01 [PV08] PRE-CAST CONCRETE TYPICAL SECTION
803 SCALE 1:20

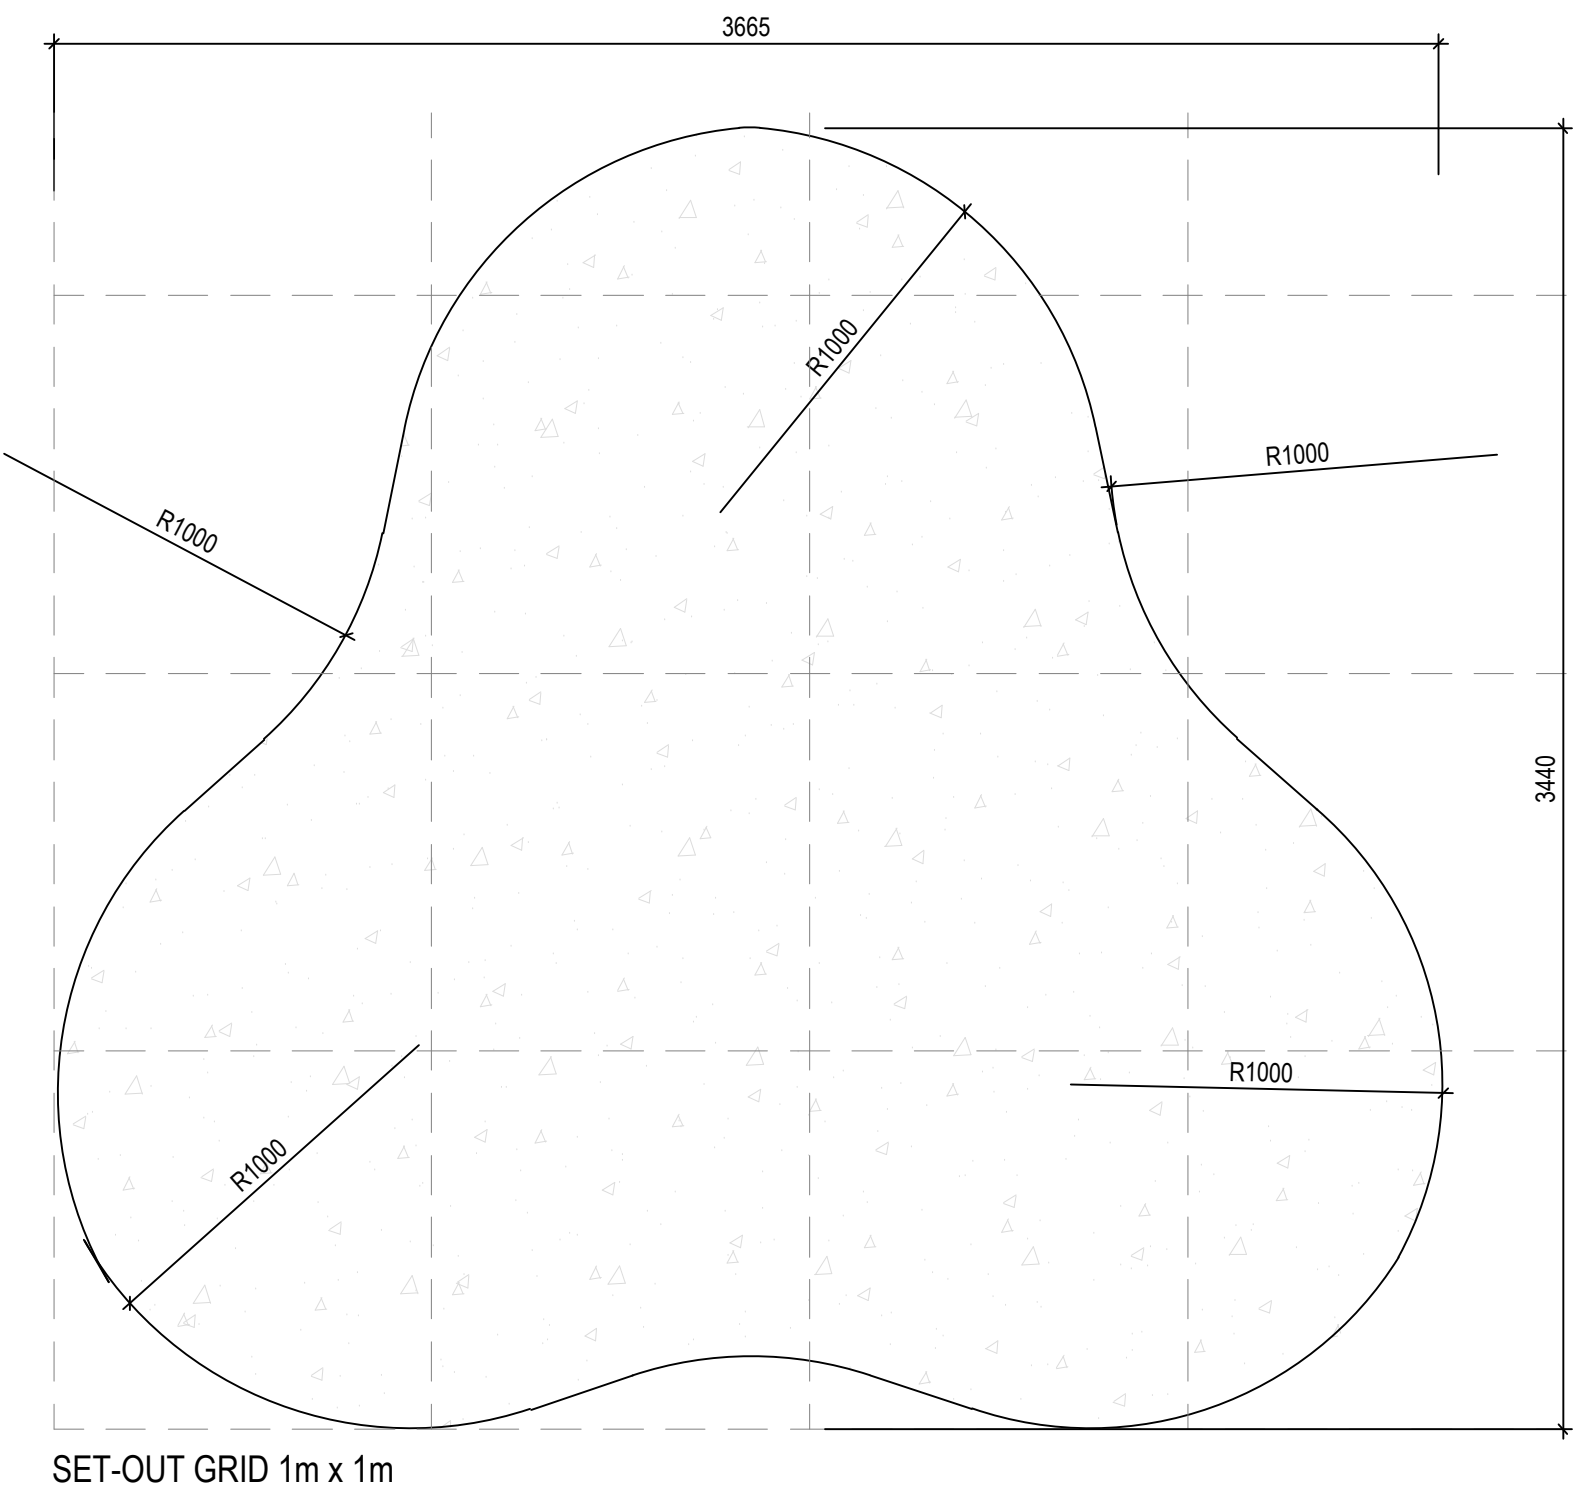


02 [PV08.1] PAVING TYPE 1 SET-OUT
803 SCALE 1:20

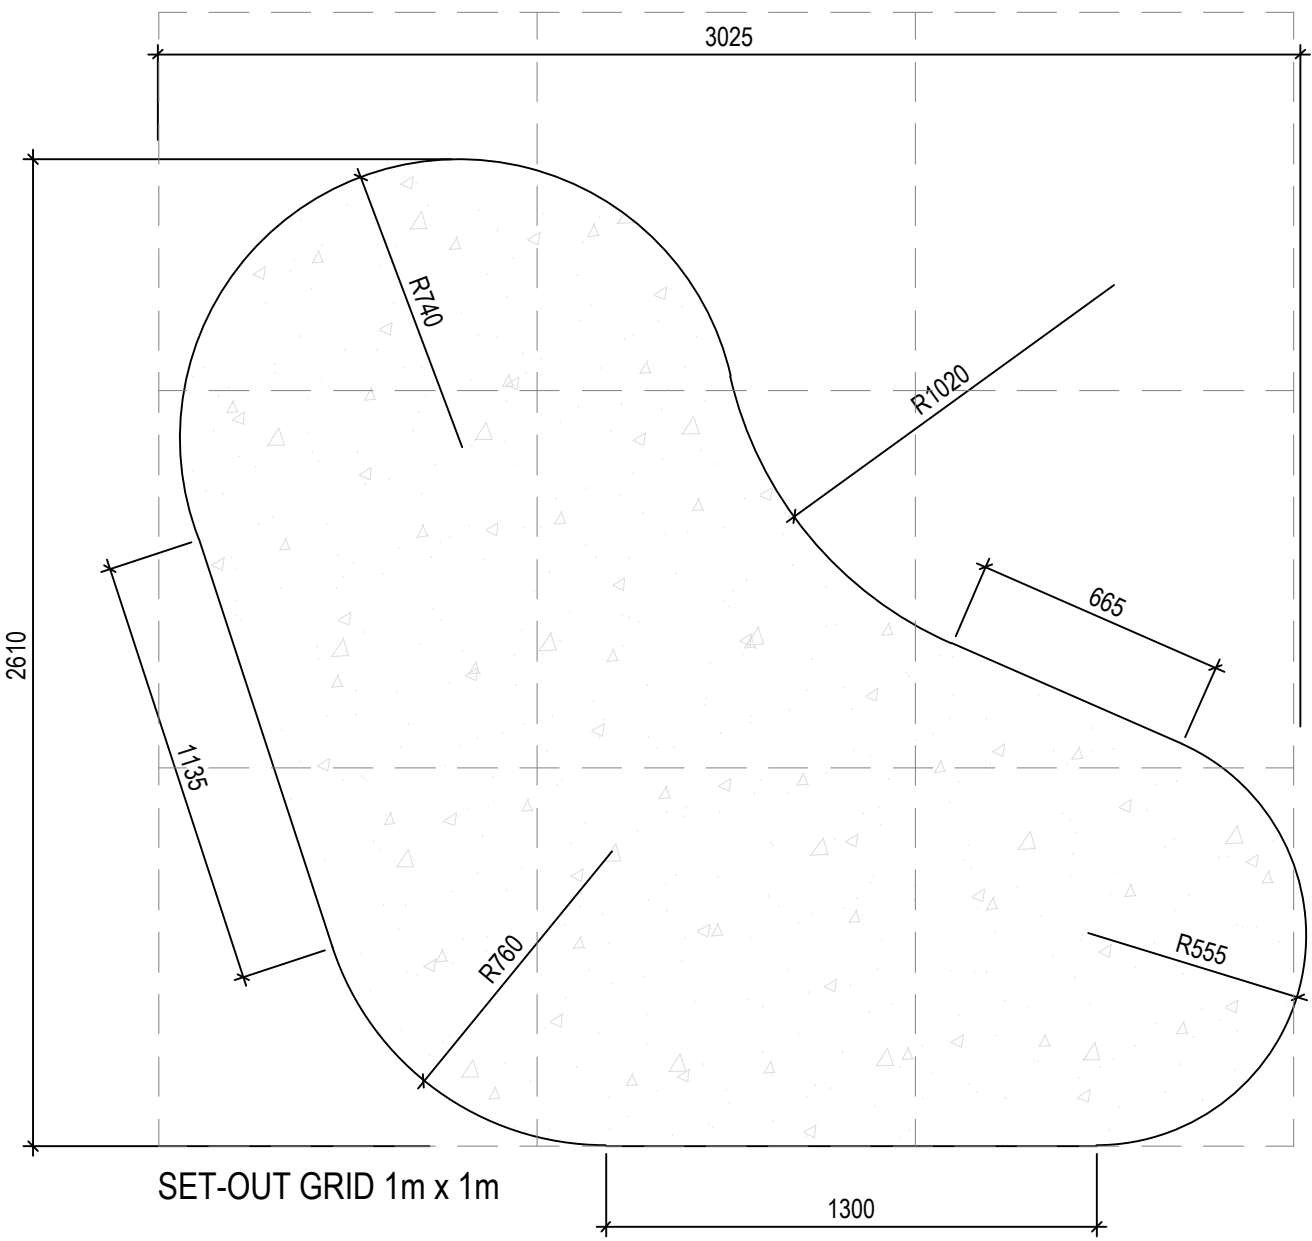


03 [PV08.2] PAVING TYPE 2 SET-OUT
803 SCALE 1:20

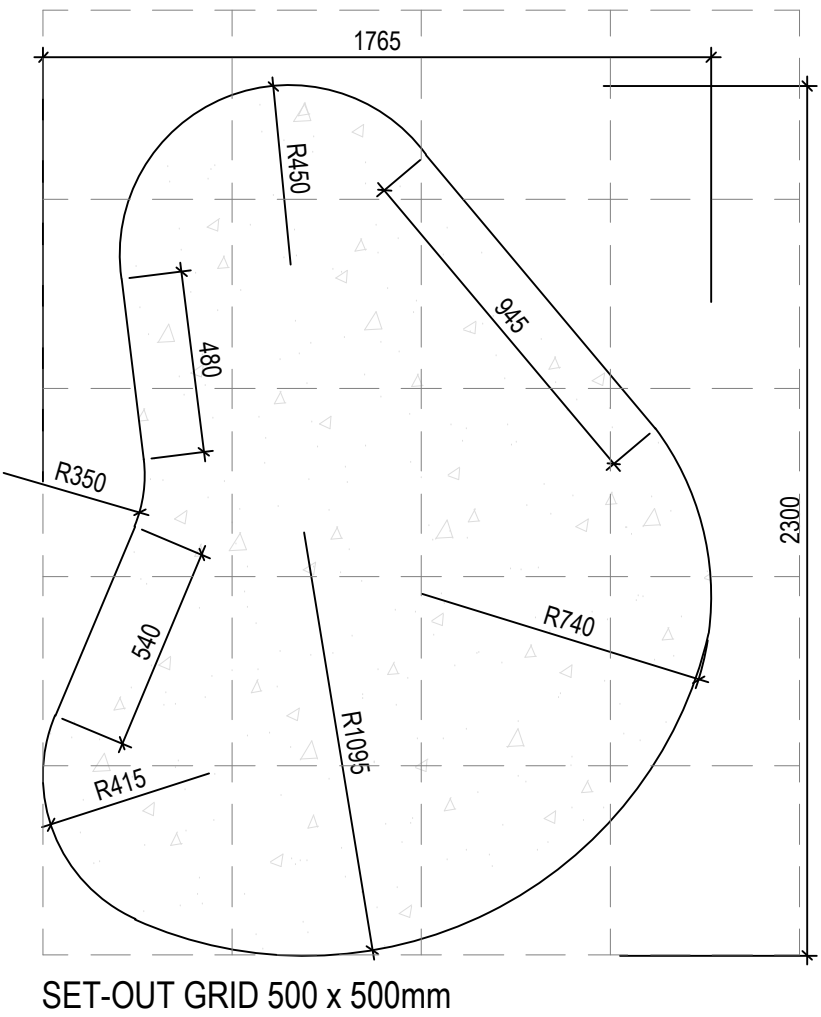


04 [PV08.3] PAVING TYPE 3 SET-OUT
803 SCALE 1:20

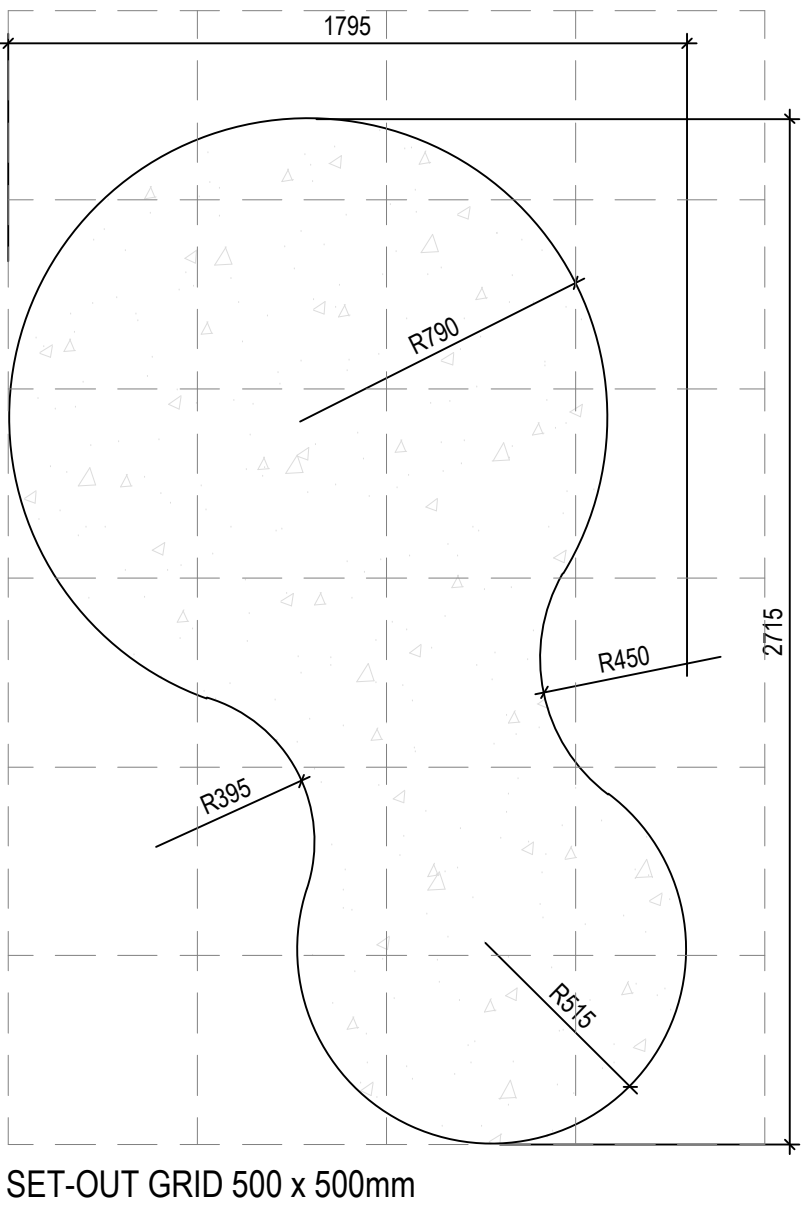

05 [PV08.4] PAVING TYPE 4 SET-OUT
803 SCALE 1:20

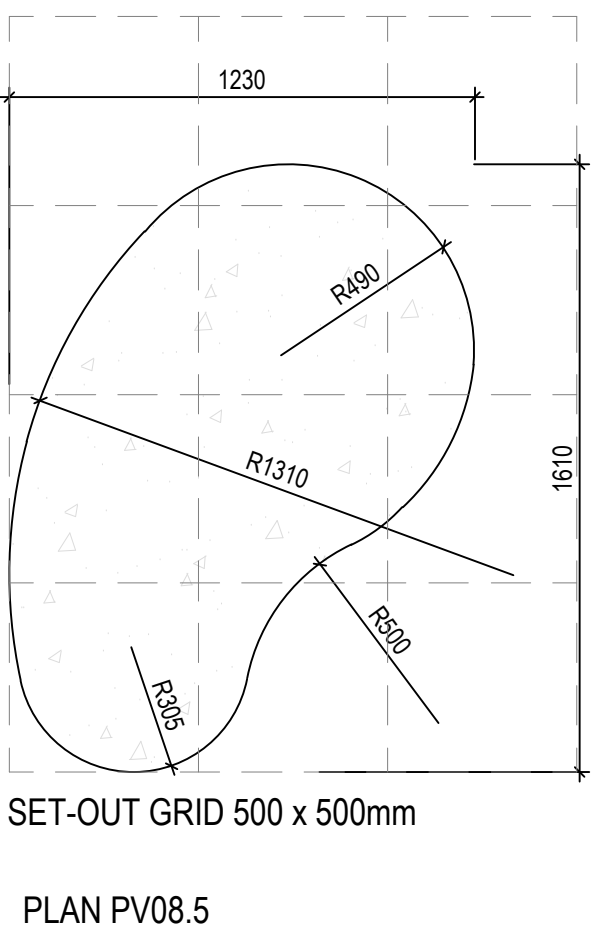

06 [PV08.5] PAVING TYPE 5 SET-OUT
803 SCALE 1:20

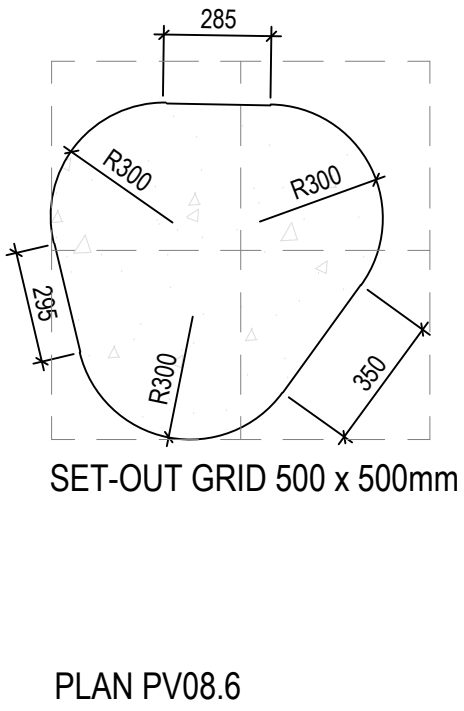

07 [PV08.6] PAVING TYPE 6 SET-OUT
803 SCALE 1:20


Issues/ Revisions						THIS DRAWING SHALL BE READ IN CONJUNCTION WITH THE SPECIFICATION.		<div>OUTER SPACE</div> <div>258a Rundle Street Adelaide SA 5002 & 407-408 Nicholas Building, 37 Swanston Street, Melbourne 3000 P 08 0223 3228 E info@outer-space.net.au</div>		Designed Date		Project		File Ref.	
Issue	Description	Drwn	Ckd.	Appd.	Date					MF	10/21	HAMILTON BOTANIC GARDENS - CHILDREN'S GARDEN AND PLAY SPACE		OS729_Hamilton Botanic Gardens_Details_Active.dwg	
P1	DETAILED DESIGN - PRELIMINARY	GH	MF	MF	22/07/2021	THE CONTRACTOR AND THEIR SUB-CONTRACTORS SHALL VERIFY ALL DIMENSIONS, LINES, LEVELS AND EXISTING SERVICE LOCATIONS. PRIOR TO COMMENCEMENT ON SITE, PREPARATION OF DETAIL/SHOP DRAWINGS, AND FABRICATION OF CONSTRUCTION/BUILDING COMPONENTS.		<div>FOR APPROVAL</div> <div>NOT FOR CONSTRUCTION</div>		Drawn Date	GH	10/21	Client	SOUTHERN GRAMPIANS SHIRE COUNCIL	
P2	DETAILED DESIGN - FOR APPROVAL	GH	MF	MF	27/08/2021					Scale	AS SHOWN		Issue/ Rev.		
P3	DETAILED DESIGN - FOR APPROVAL	GH	MF	MF	20/10/2021					Checked Date	MF	10/21	Drawing	PAVING AND SURFACES DETAILS SHEET - 3	
												Drawing No.		OS729_L_803	

THE CONTRACTOR AND THEIR SUB-CONTRACTORS SHALL VERIFY ALL DIMENSIONS, LINES, LEVELS AND EXISTING SERVICE LOCATIONS, PRIOR TO COMMENCEMENT ON SITE. PREPARATION OF DETAIL/SHOP DRAWINGS, AND FABRICATION OF CONSTRUCTION/BUILDING COMPONENTS.


OUTER
SPACE

258a Rundle Street
Adelaide SA 5000
&
407- 408 Nicholas Building,
37 Swanston Street,
Melbourne 3000
P 08 8223 3228
E admin@outerspace.net.au


FOR APPROVAL
NOT FOR CONSTRUCTION

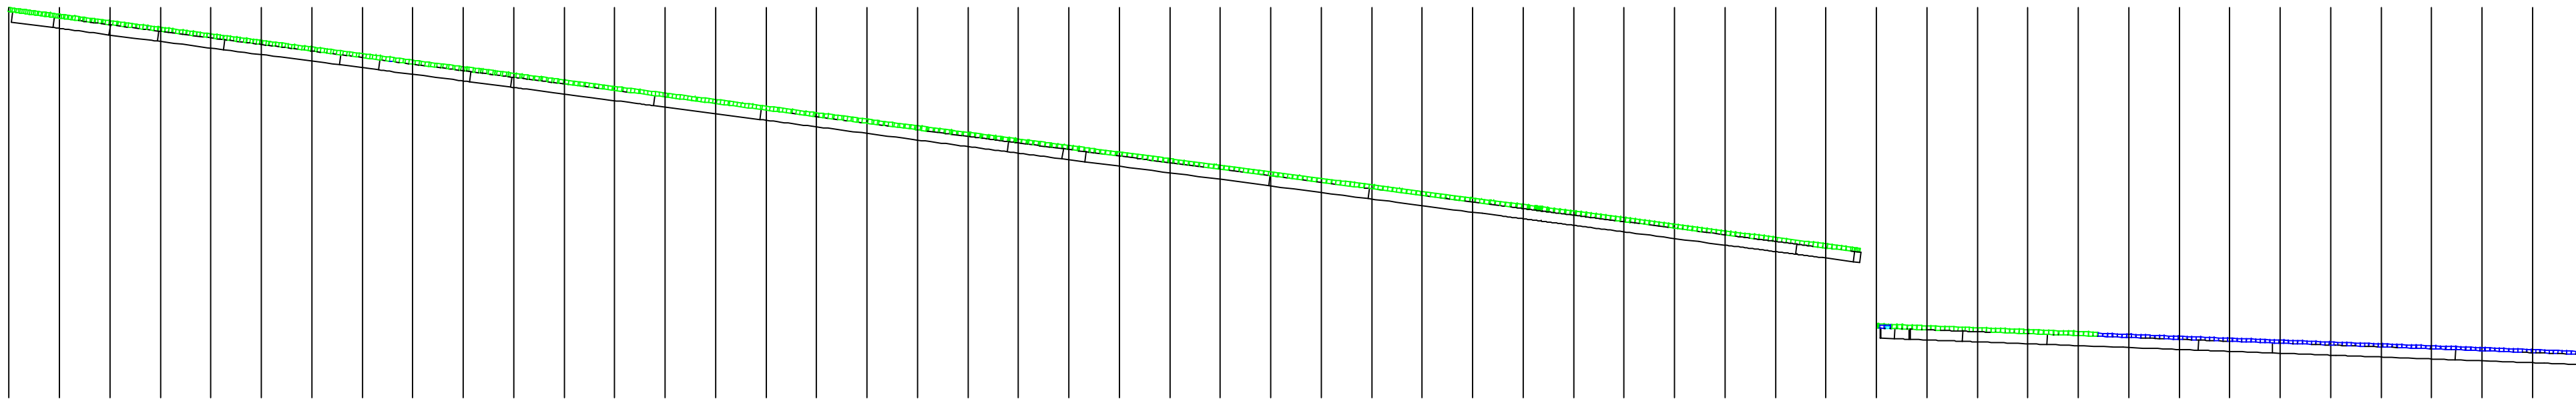

01 WATER FEATURE PAVING NORTH ELEVATION
804 SCALE 1:100

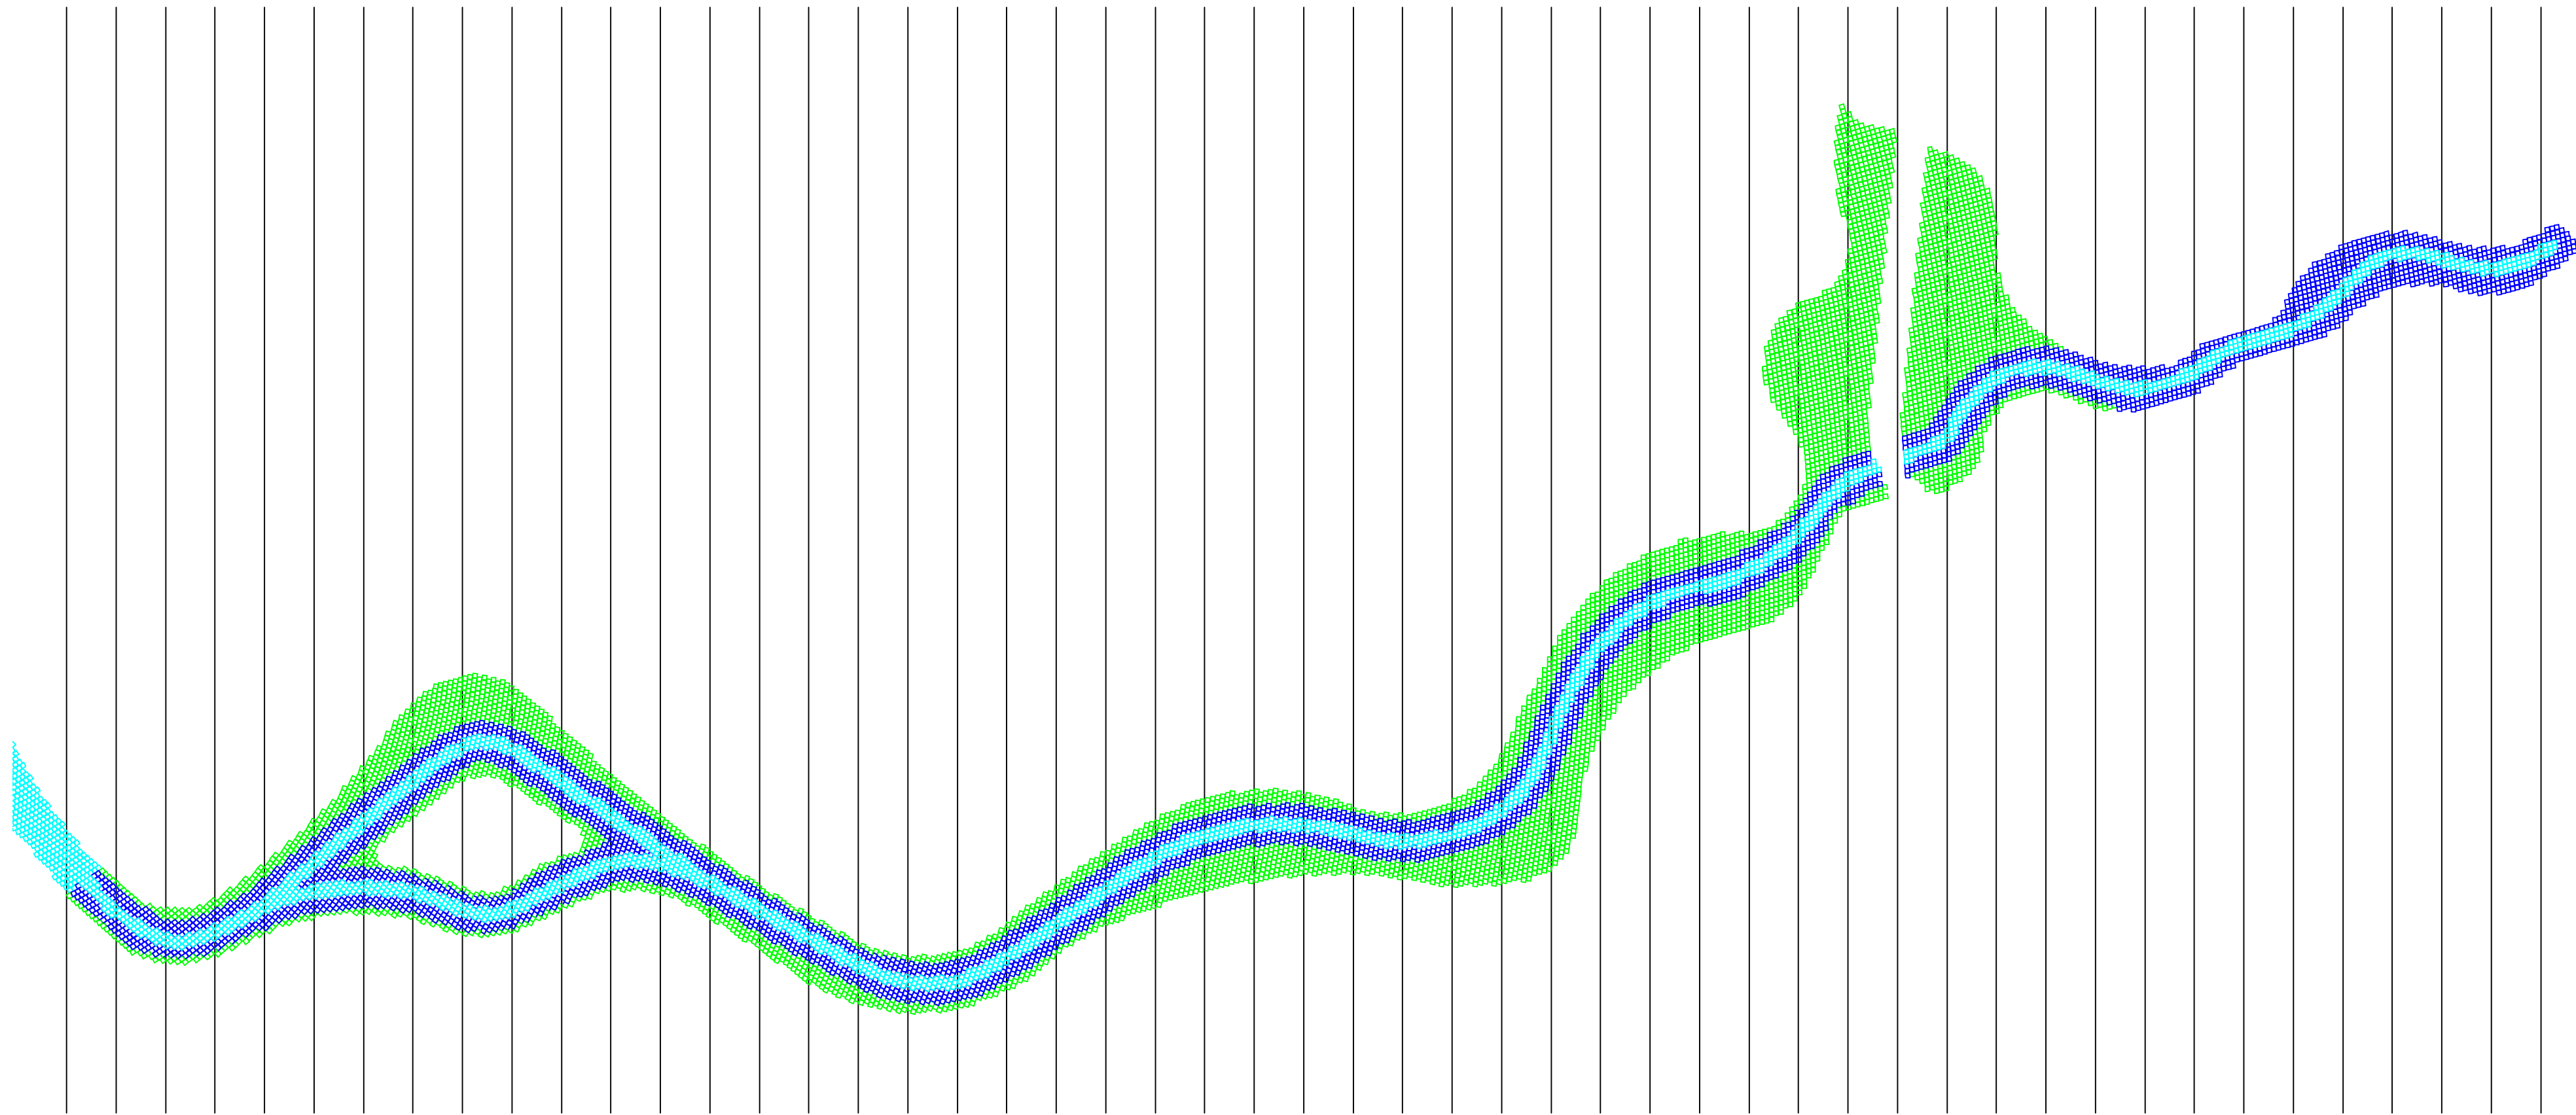

02 WATER FEATURE PAVING PLAN
804 SCALE 1:100

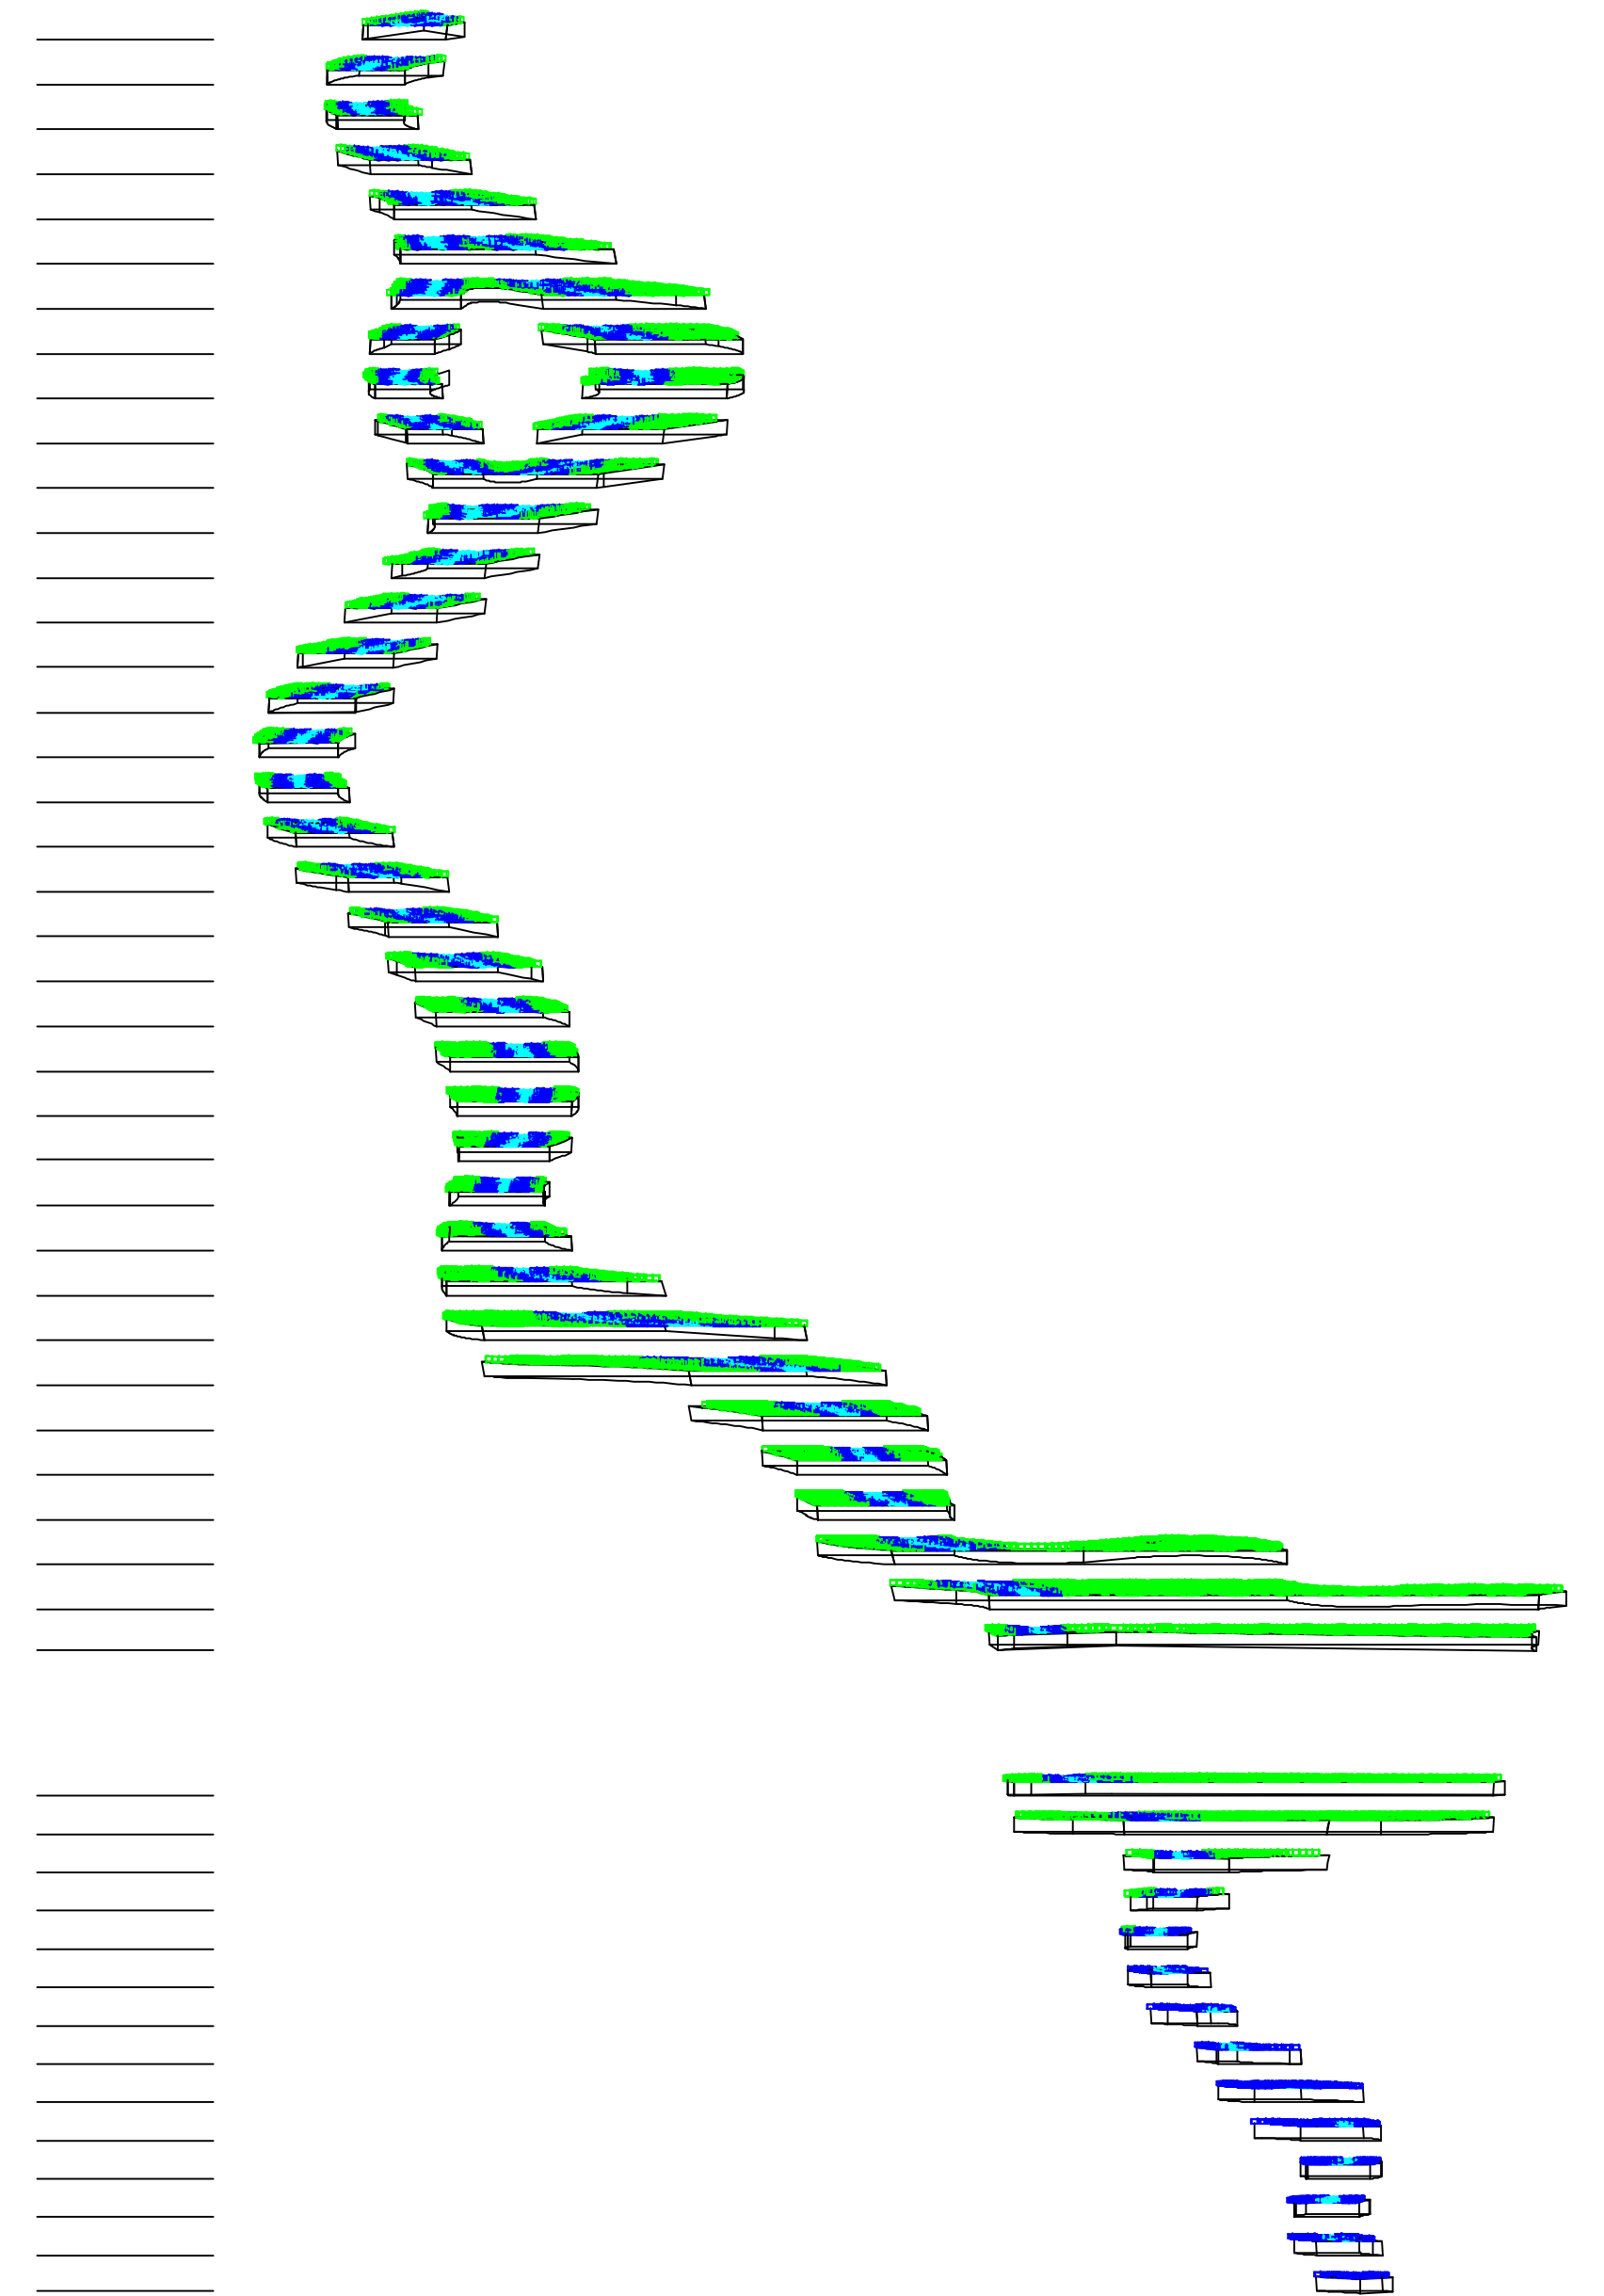


03 WATER FEATURE 1 METER SECTIONS
804 SCALE 1:100

Issues/ Revisions					THIS DRAWING SHALL BE READ IN CONJUNCTION WITH THE SPECIFICATION.					Designed Date		Project		File Ref.	
Issue	Description	Drwn	Ckd.	Appd.	Date										
P1	DETAILED DESIGN - PRELIMINARY	GH	MF	MF	22/07/2021	THE CONTRACTOR AND THEIR SUB-CONTRACTORS SHALL VERIFY ALL DIMENSIONS, LINES, LEVELS AND EXISTING SERVICE LOCATIONS, PRIOR TO COMMENCEMENT ON SITE. PREPARATION OF DETAIL/SHOP DRAWINGS, AND FABRICATION OF CONSTRUCTION/BUILDING COMPONENTS.					10/21	HAMILTON BOTANIC GARDENS - CHILDREN'S GARDEN AND PLAY SPACE		OS729_Hamilton Botanic Gardens_Details_Active.dwg	
P2	DETAILED DESIGN - FOR APPROVAL	GH	MF	MF	27/08/2021						10/21				
P3	DETAILED DESIGN - FOR APPROVAL	GH	MF	MF	20/10/2021							SOUTHERN GRAMPIANS SHIRE COUNCIL		Scale	Issue/ Rev.
												PAVING AND SURFACES DETAILS SHEET - 4		AS SHOWN	P3
														Drawing No.	
														OS729_L_804	


OUTER SPACE

258a Rundle Street
Adelaide SA 5000
&
407- 408 Nicholas Building,
37 Swanston Street,
Melbourne 3000
P 08 8223 3228
E admin@outerspace.net.au


FOR APPROVAL
NOT FOR CONSTRUCTION

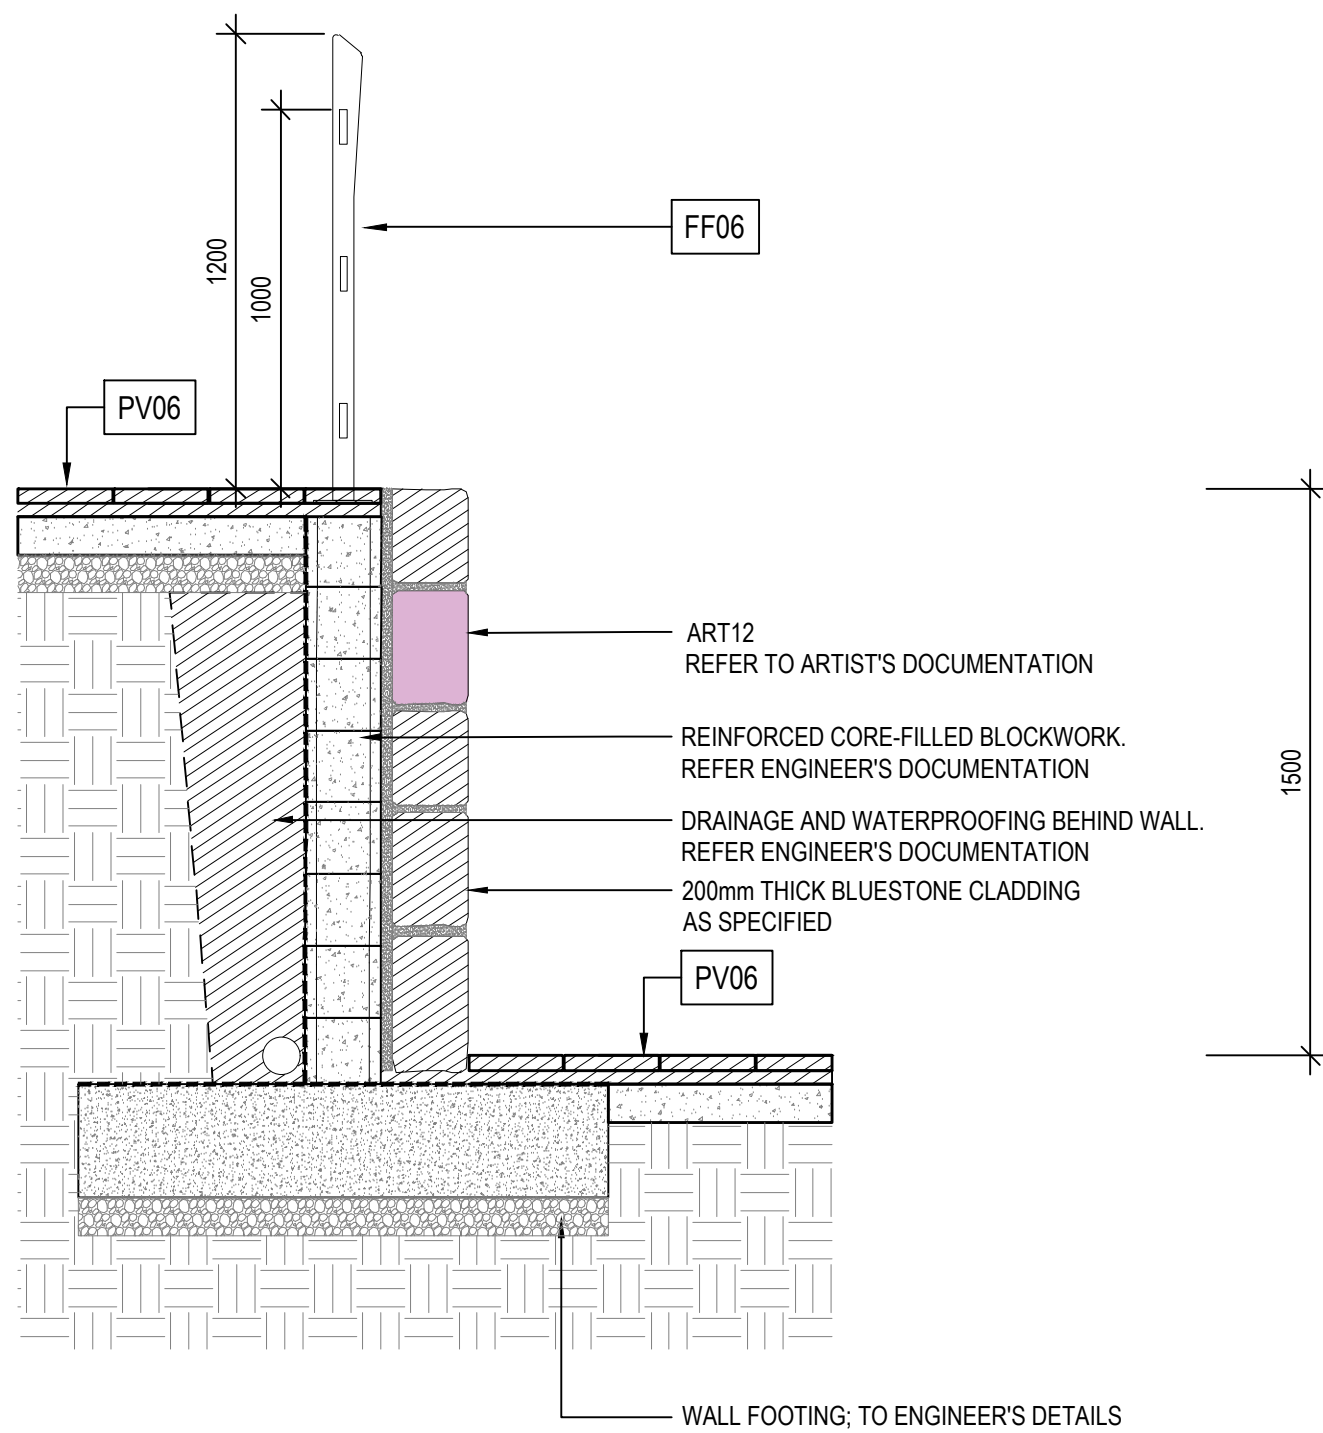


01 [W01.1] STONE CLADDING
811 SCALE 1:20

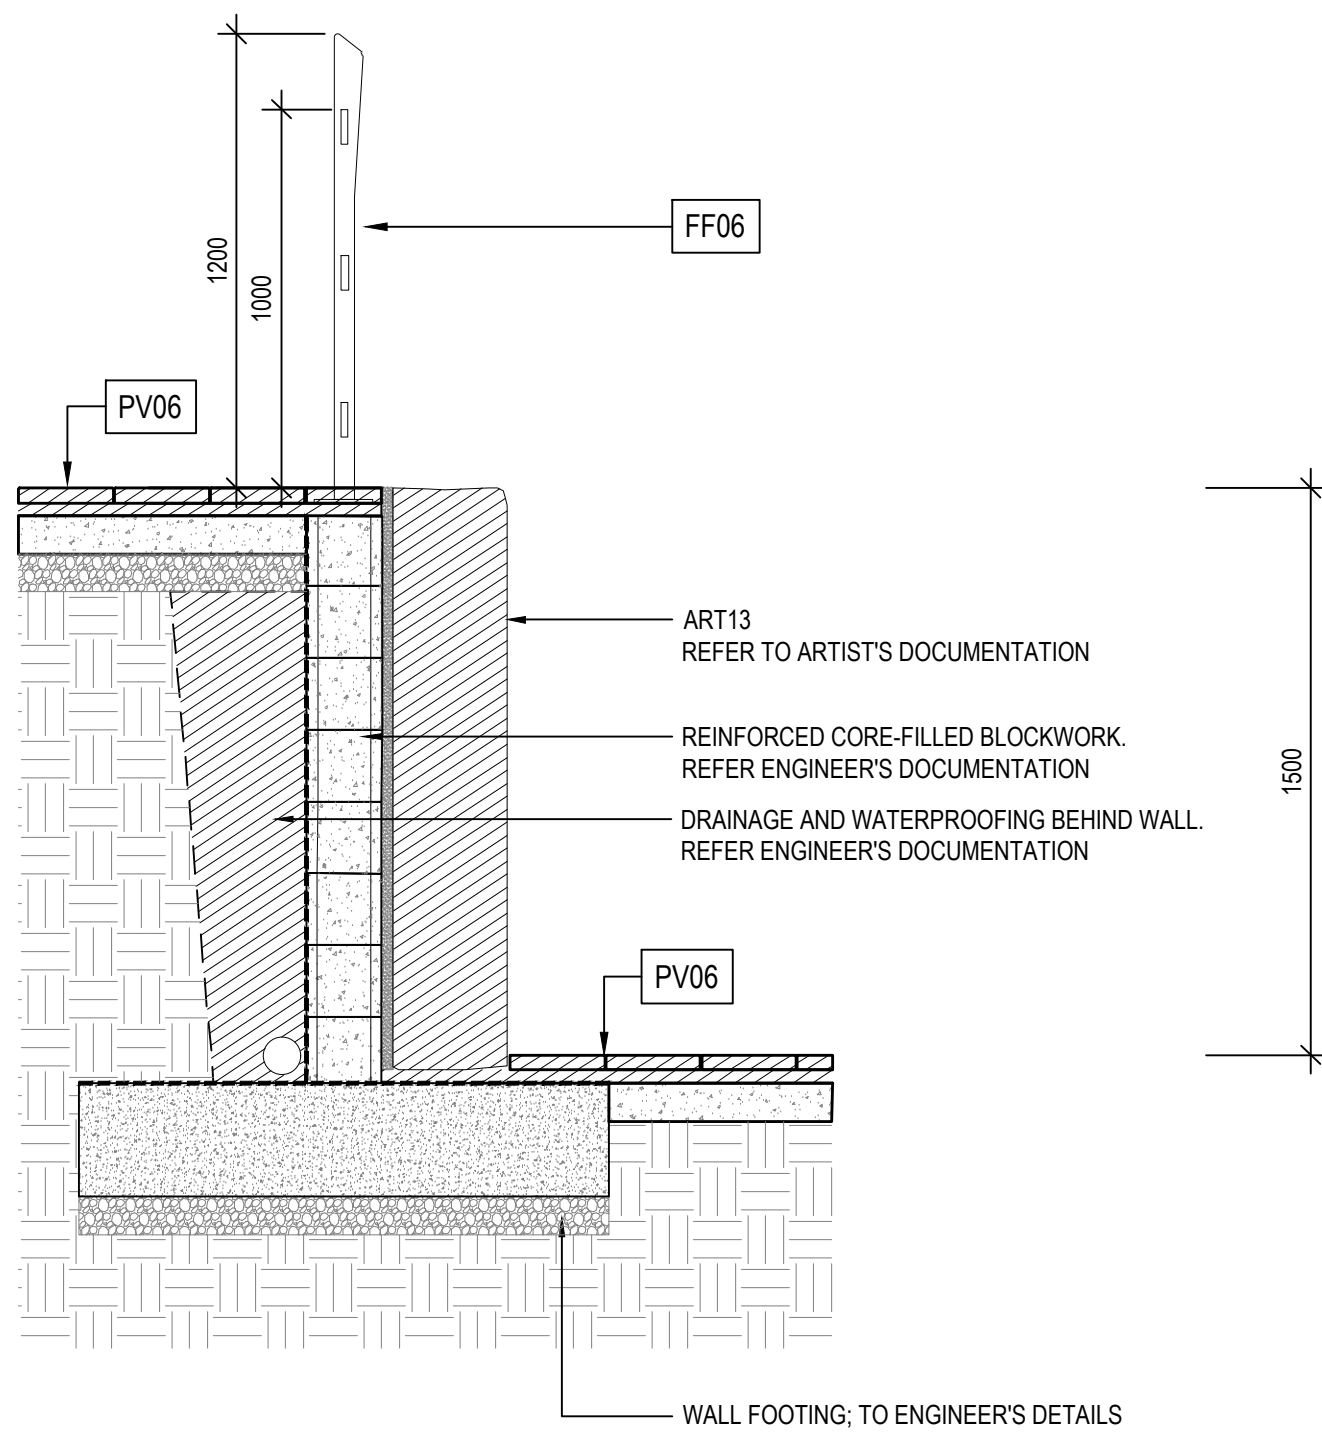


02 [W01.2] SOLID STONE UNIT
811 SCALE 1:20

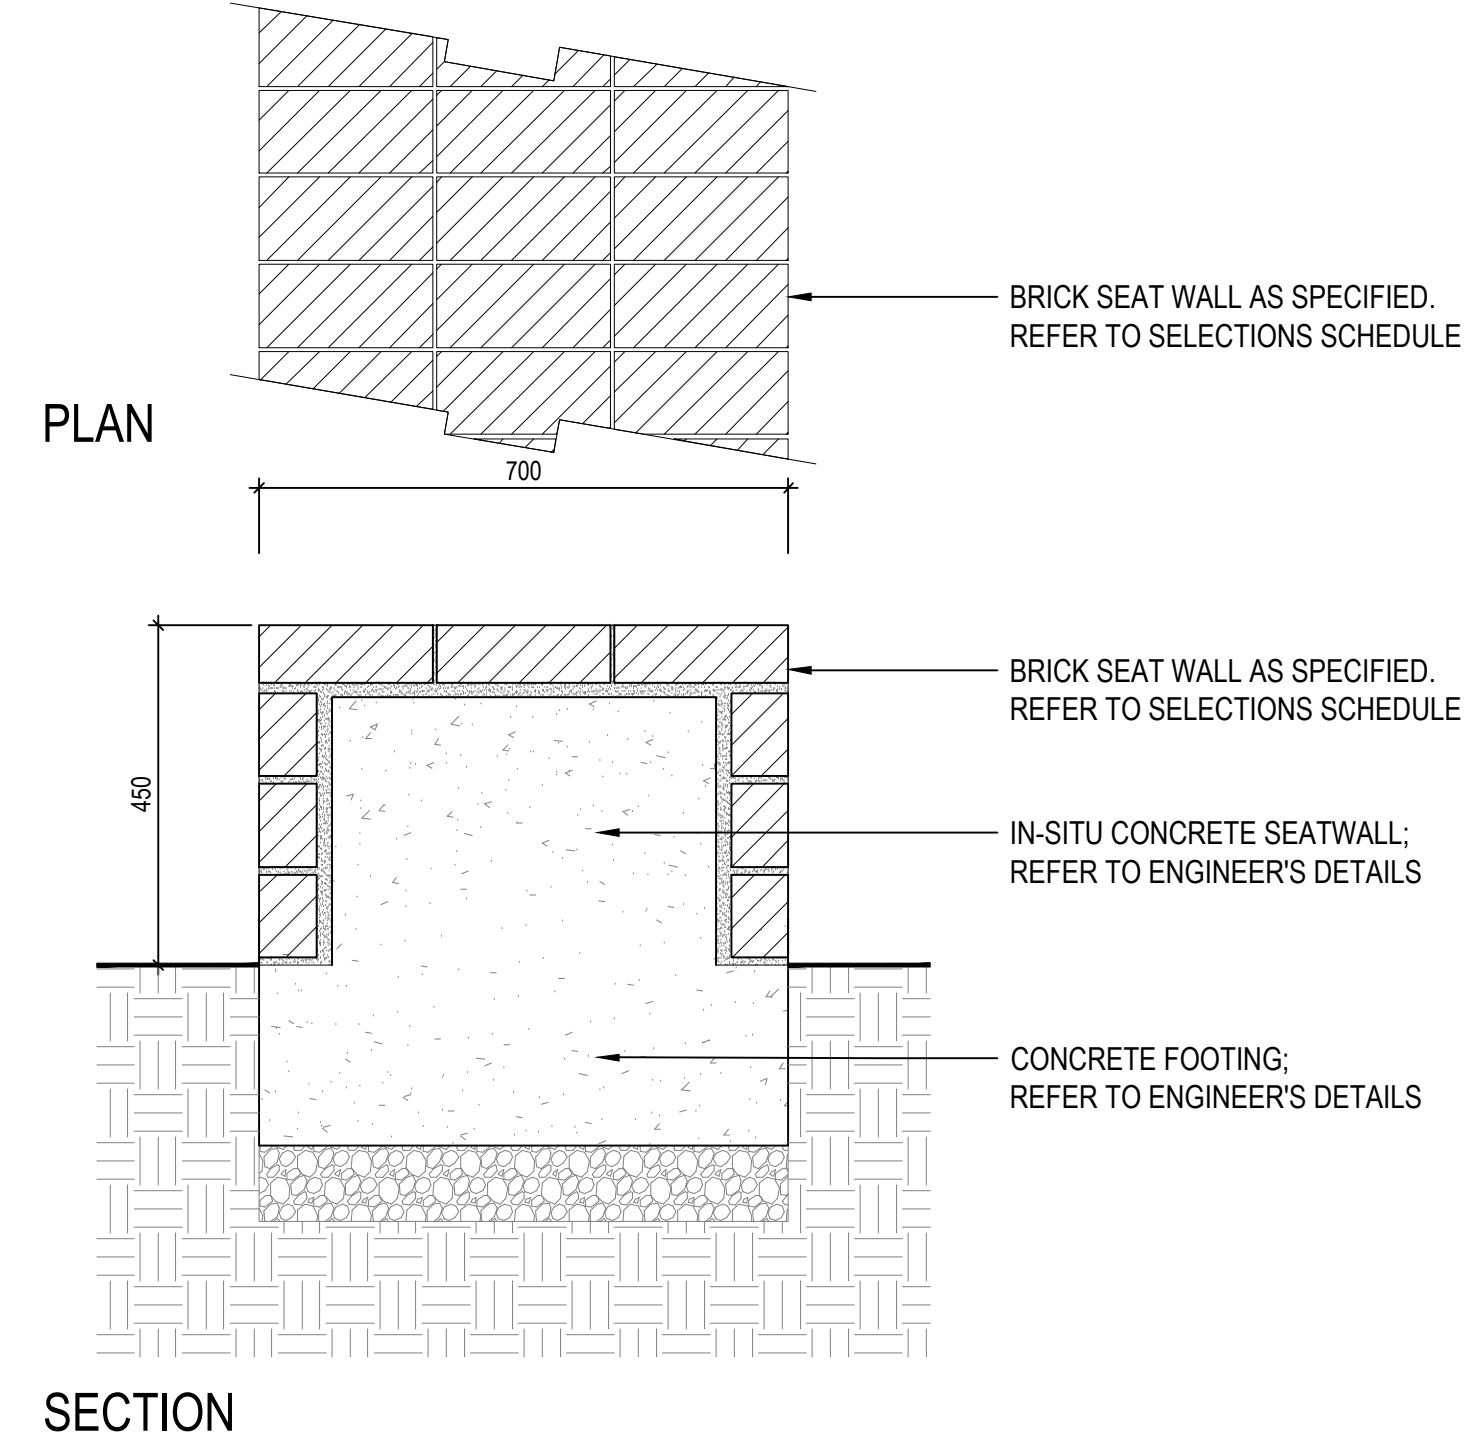


03 [W02] BRICK - SEATING EDGE
811 SCALE 1:10

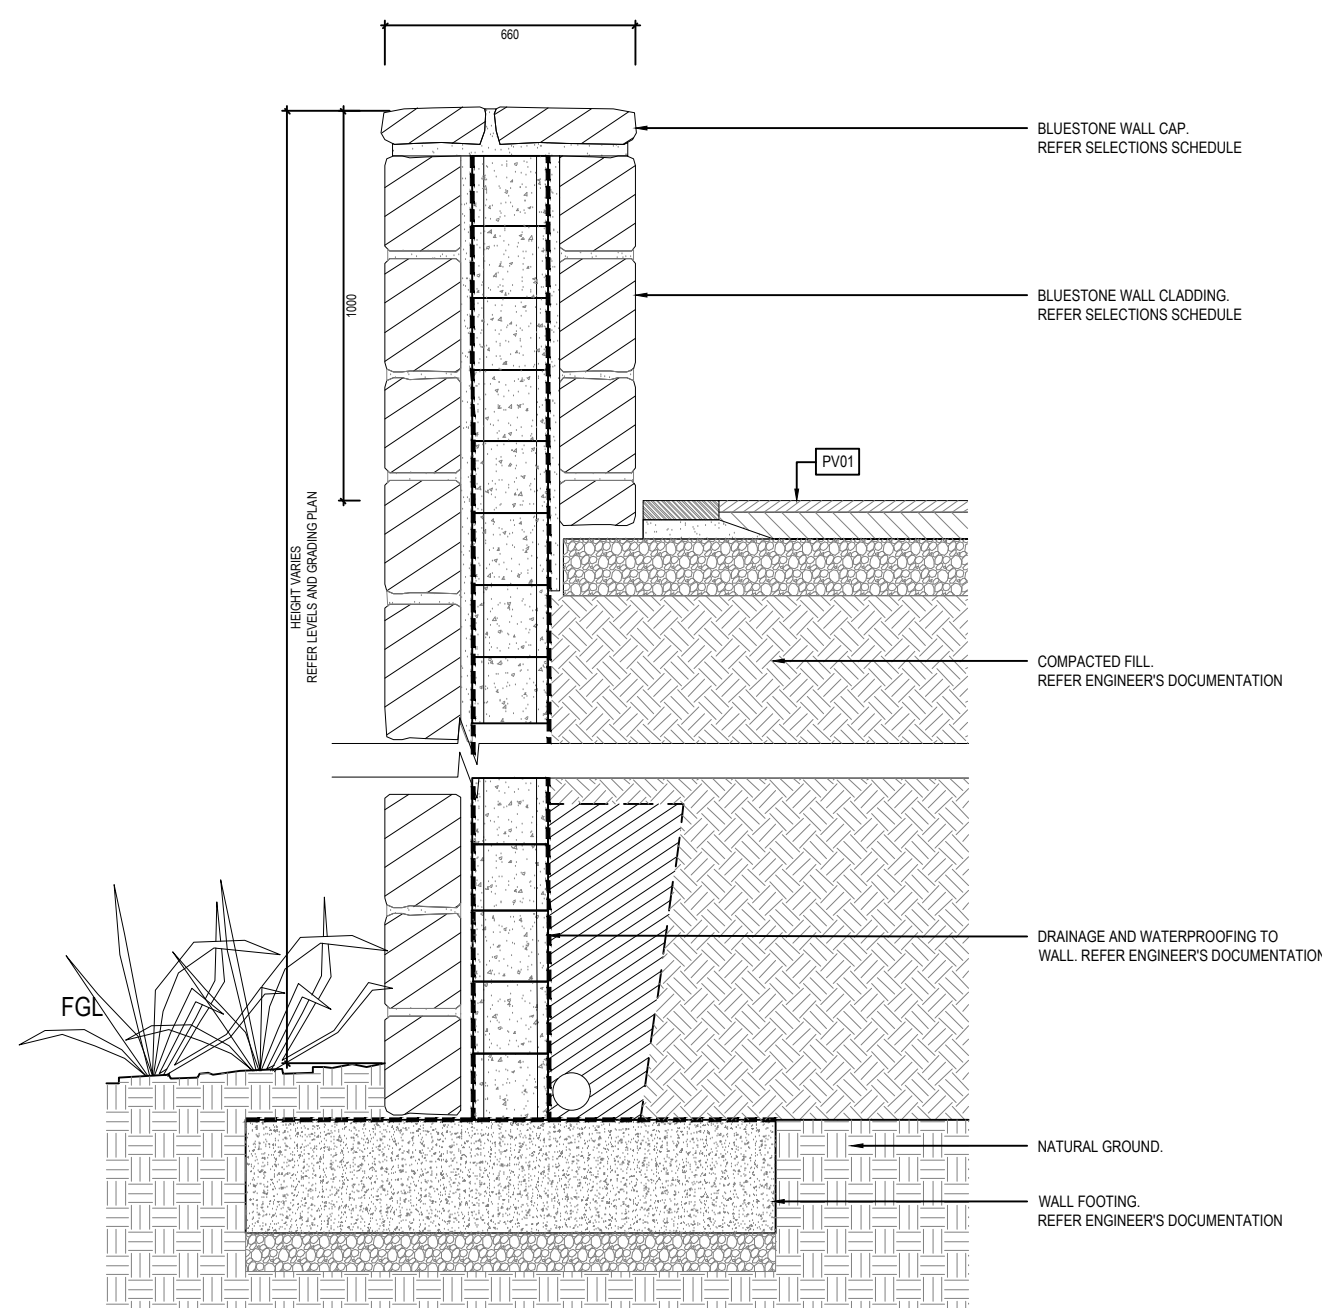

4 [W03] STAIR WALL - STONE CLAD
811 SCALE 1:20

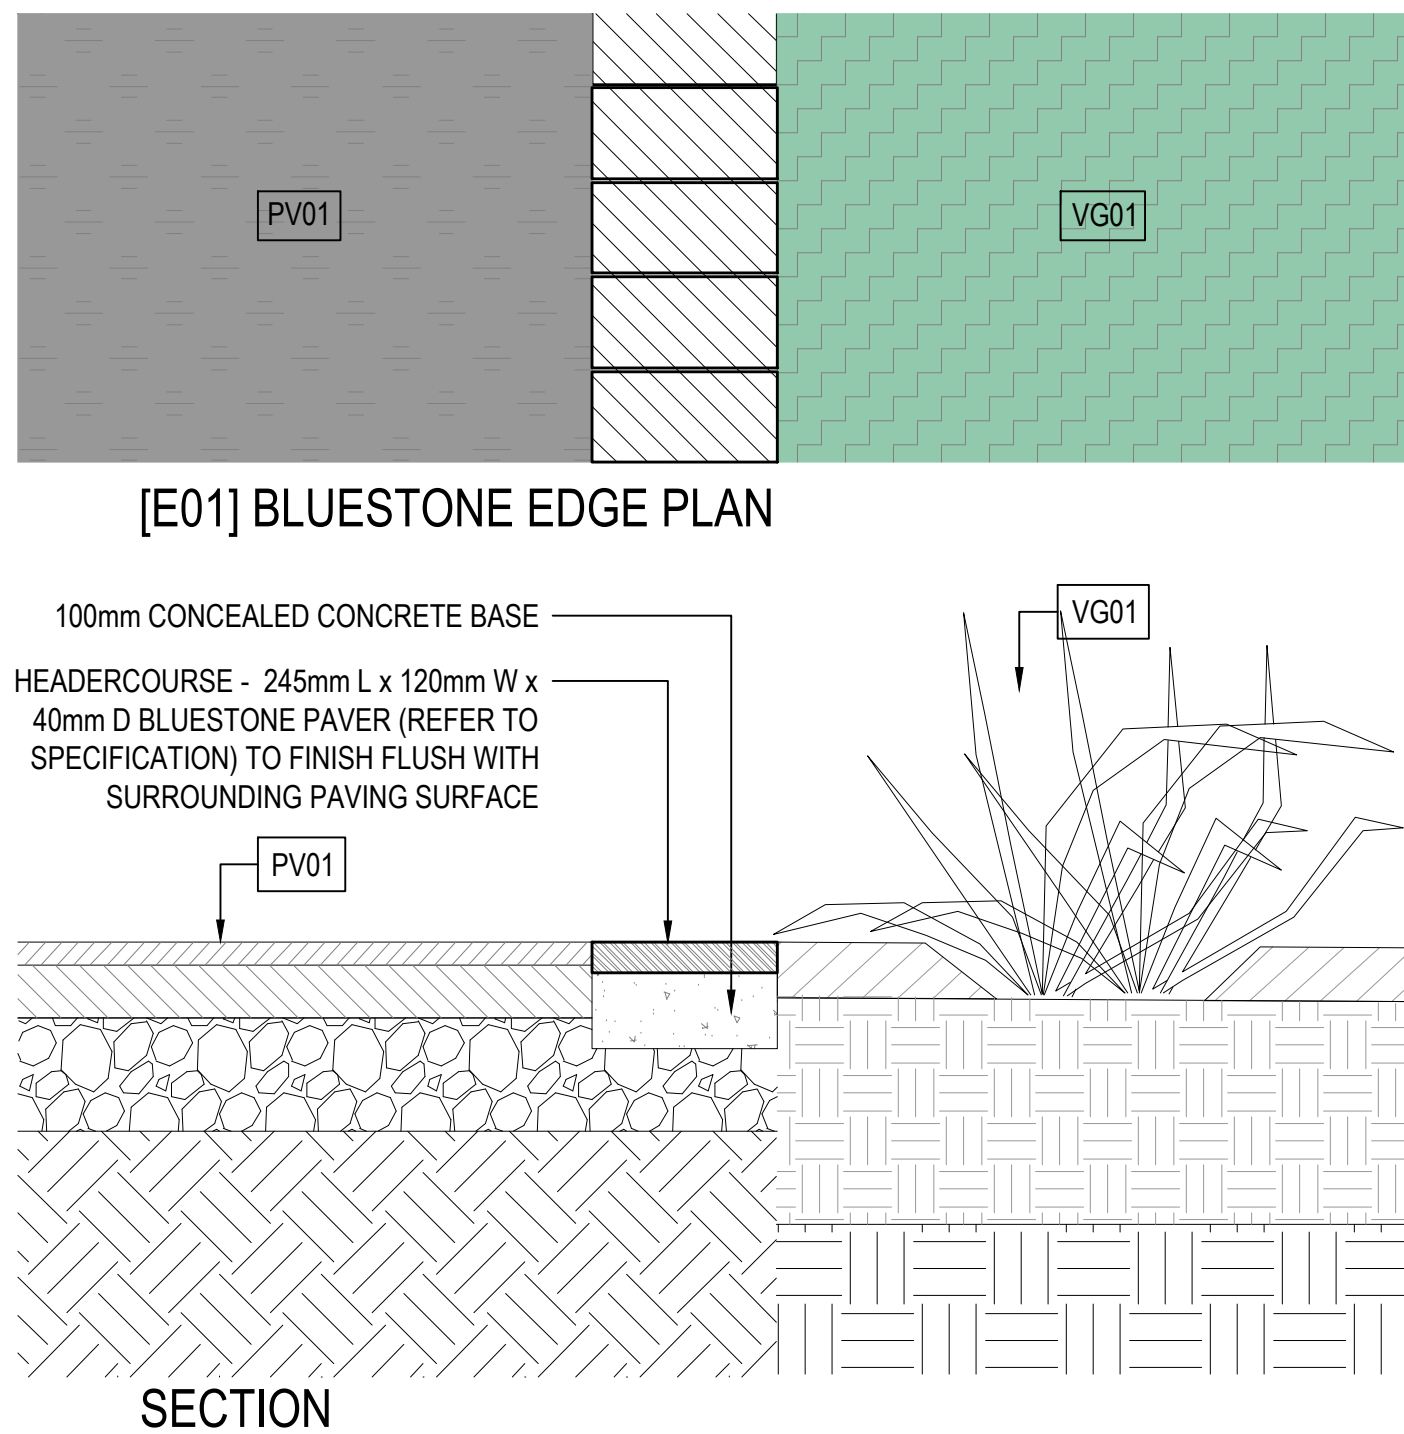

5 [E01] BLUESTONE EDGE
811 SCALE 1:10

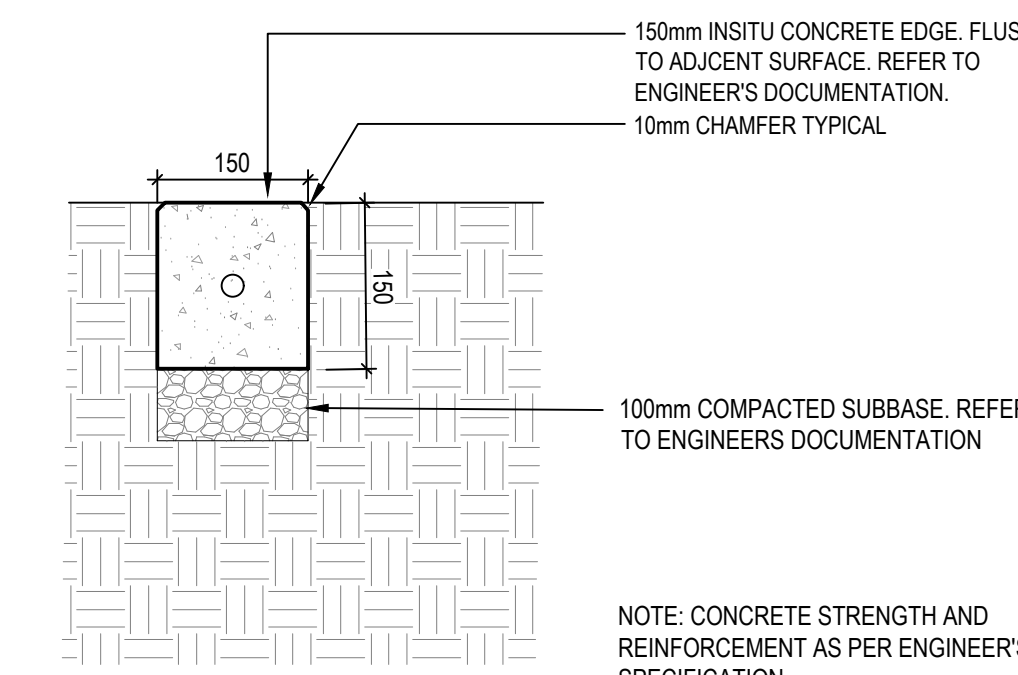

6 [E02] FLUSH CONCRETE EDGE
811 SCALE 1:10


Issues/ Revisions					THIS DRAWING SHALL BE READ IN CONJUNCTION WITH THE SPECIFICATION.										Designed MF 10/21		Project HAMILTON BOTANIC GARDENS - CHILDREN'S GARDEN AND PLAY SPACE		File Ref. OS729_Hamilton Botanic Gardens_Details_Active.dwg		
Issue	Description	Drwn	Ckd	Appd	Date	THE CONTRACTOR AND THEIR SUB-CONTRACTORS SHALL VERIFY ALL DIMENSIONS, LINES, LEVELS AND EXISTING SERVICE LOCATIONS, PRIOR TO COMMENCEMENT ON SITE. PREPARATION OF DETAIL/SHOP DRAWINGS, AND FABRICATION OF CONSTRUCTION/BUILDING COMPONENTS.					<div>OUTER SPACE</div> <div>258a Rundle Street Adelaide SA 5000 & 407-408 Nicholas Building, 37 Swanston Street, Melbourne 3000 P 08 8223 3228 E admin@outerspace.net.au</div> <div>FOR APPROVAL NOT FOR CONSTRUCTION</div>					Drawn GH 10/21	Client SOUTHERN GRAMPIANS SHIRE COUNCIL	Scale AS SHOWN	Issue/ Rev. P3		
P1	DETAILED DESIGN - PRELIMINARY	GH	MF	MF	22/07/2021											Checked MF 10/21	Drawing EDGES AND WALL DETAILS - SHEET 1		Drawing No. OS729_L_811		
P2	DETAILED DESIGN - FOR APPROVAL	GH	MF	MF	27/08/2021																
P3	DETAILED DESIGN - FOR APPROVAL	GH	MF	MF	20/10/2021																

THE CONTRACTOR AND THEIR SUB-CONTRACTORS SHALL VERIFY ALL DIMENSIONS, LINES, LEVELS AND EXISTING SERVICE LOCATIONS, PRIOR TO COMMENCEMENT ON SITE. PREPARATION OF DETAIL/SHOP DRAWINGS, AND FABRICATION OF CONSTRUCTION/BUILDING COMPONENTS.

OUTER SPACE

258a Rundle Street
Adelaide SA 5000
&
407- 408 Nicholas Building,
37 Swanston Street,
Melbourne 3000
P 08 8223 3228
E admin@outerspace.net.au

FOR APPROVAL
NOT FOR CONSTRUCTION

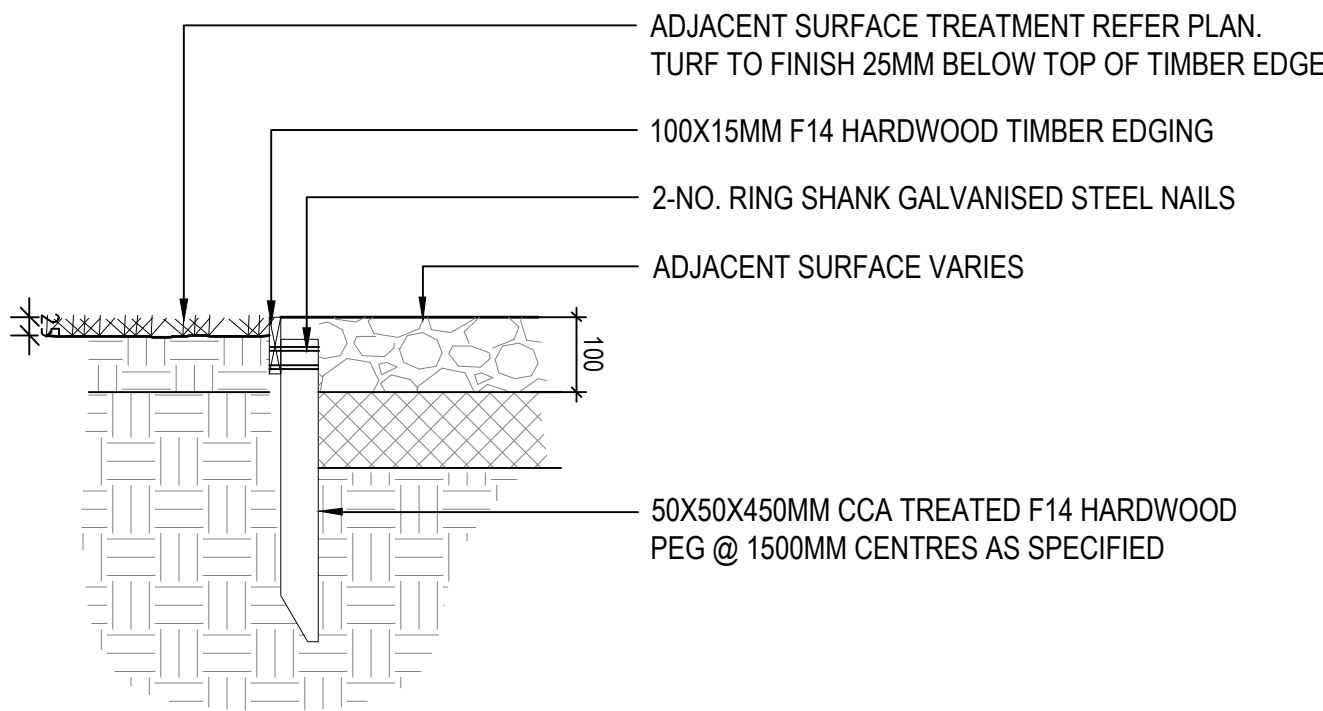

6


821

[E03] FLUSH TIMBER EDGE

SCALE 1:10



Issues/ Revisions						THIS DRAWING SHALL BE READ IN CONJUNCTION WITH THE SPECIFICATION.	<div><div>OUTER SPACE</div><div>258a Rundle Street Adelaide SA 5000 & 407- 408 Nicholas Building, 37 Swanston Street, Melbourne 3000 P 08 8223 3228 E admin@outerspace.net.au</div></div>	Designed Date MF 10/21	Project HAMILTON BOTANIC GARDENS - CHILDREN'S GARDEN AND PLAY SPACE	File Ref. OS729_Hamilton Botanic Gardens_Details_Active.dwg	
Issue	Description	Drwn	Ckd.	Appd.	Date						
P1	DETAILED DESIGN - PRELIMINARY	GH	MF	MF	22/07/2021	THE CONTRACTOR AND THEIR SUB-CONTRACTORS SHALL VERIFY ALL DIMENSIONS, LINES, LEVELS AND EXISTING SERVICE LOCATIONS, PRIOR TO COMMENCEMENT ON SITE. PREPARATION OF DETAIL/SHOP DRAWINGS, AND FABRICATION OF CONSTRUCTION/BUILDING COMPONENTS.	Drawn Date GH 10/21	Client SOUTHERN GRAMPIANS SHIRE COUNCIL	Scale AS SHOWN	Issue/ Rev. P3	
P2	DETAILED DESIGN - FOR APPROVAL	GH	MF	MF	27/08/2021						
P3	DETAILED DESIGN - FOR APPROVAL	GH	MF	MF	20/10/2021						
							FOR APPROVAL NOT FOR CONSTRUCTION	Checked Date MF 10/21	Drawing EDGES AND WALL DETAILS - SHEET 2	Drawing No. OS729_L_812	

PLAN

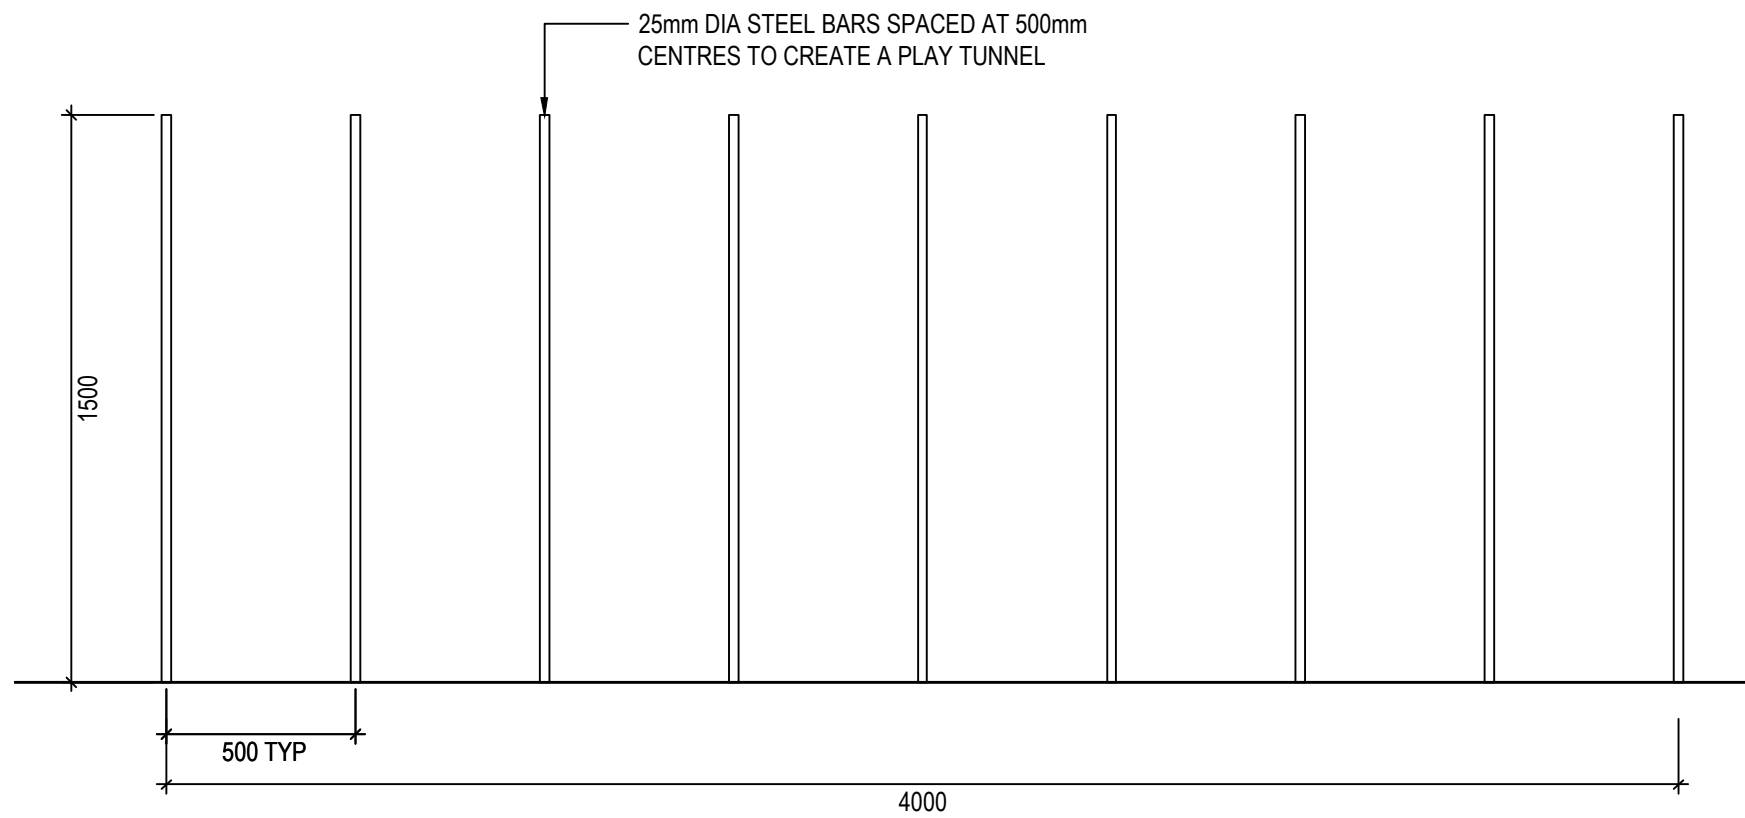


ELEVATION


01 [PE01] CUSTOM TUNNEL
821 SCALE 1:20

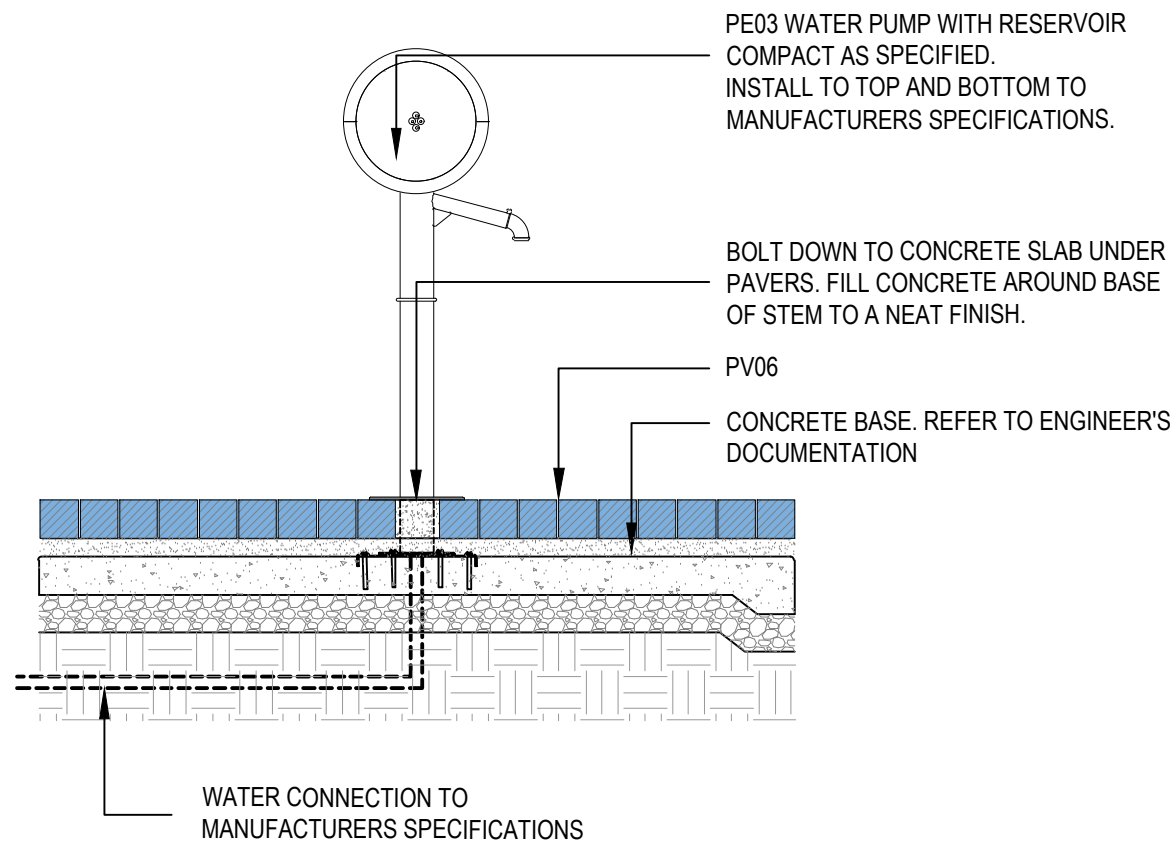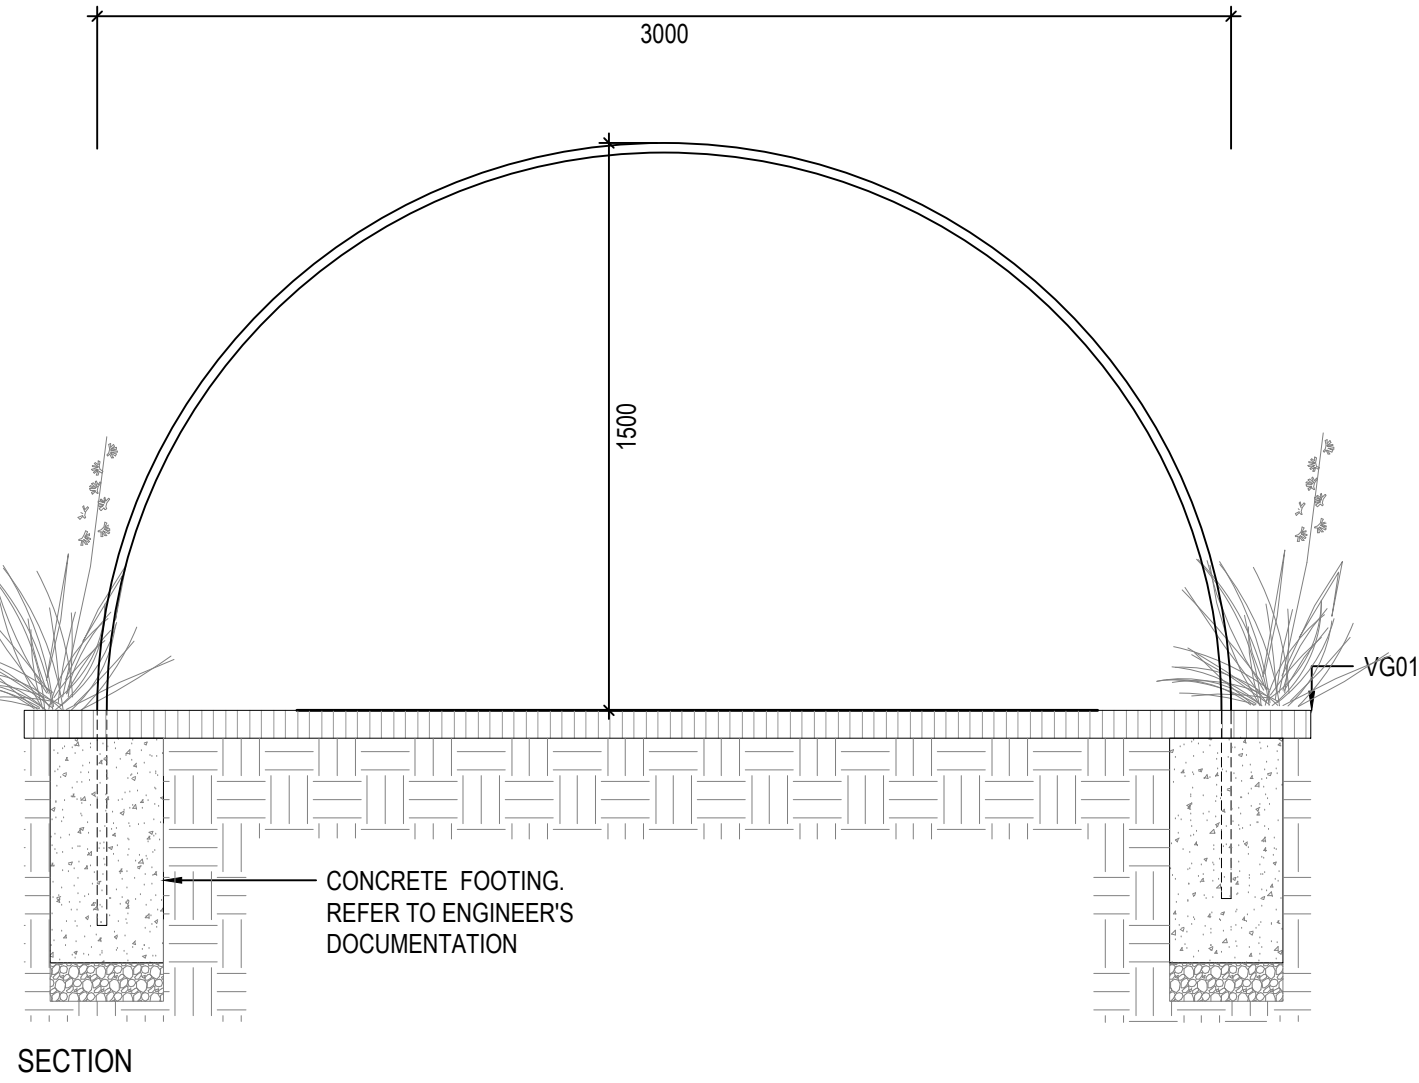

02 [PE02] WATER DISPENSER
821 SCALE 1:20

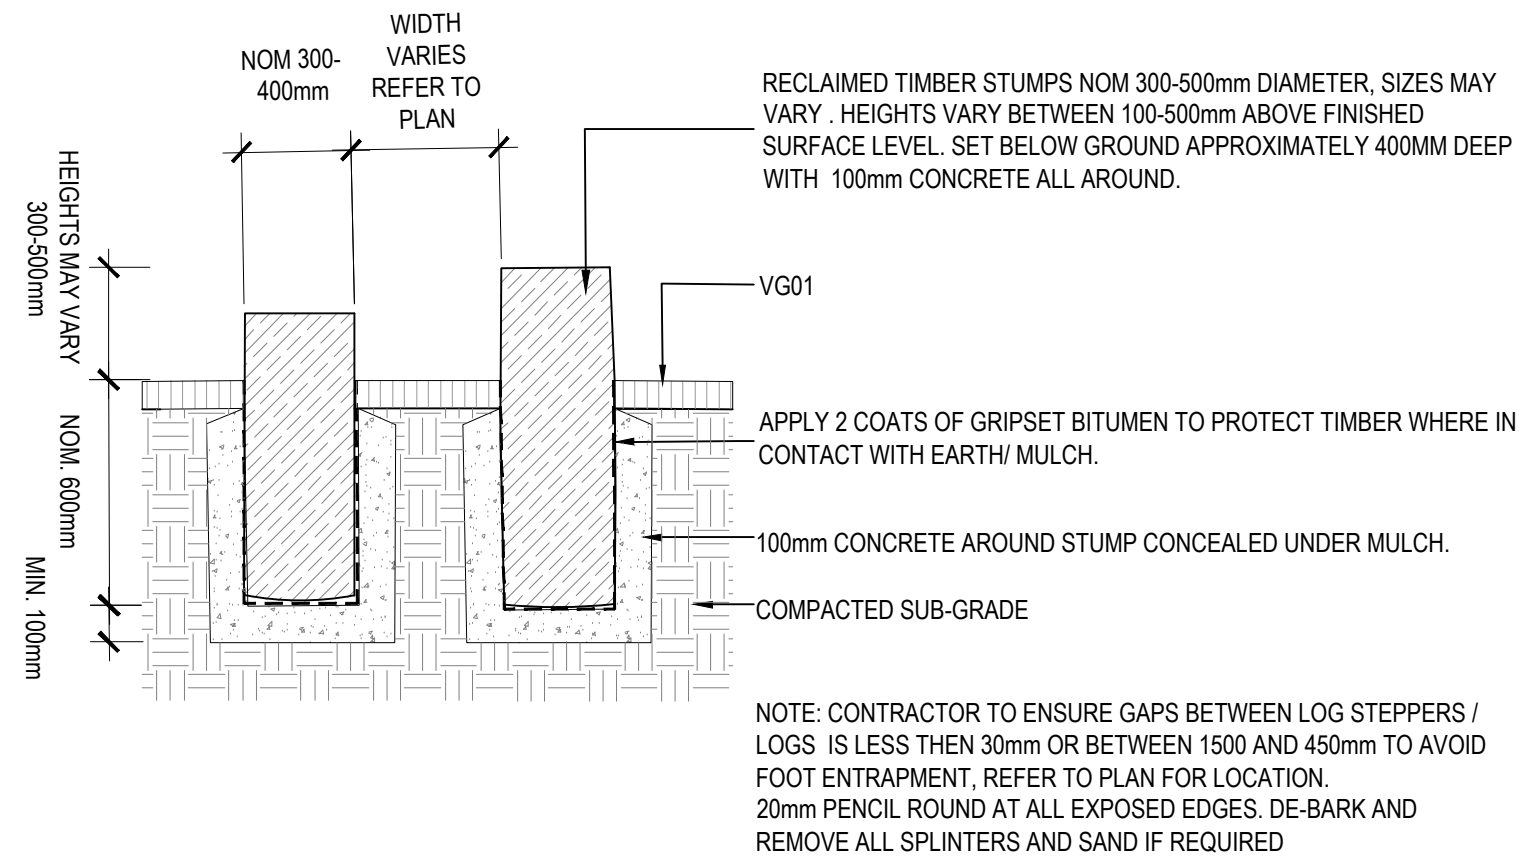

03 [PE03] TIMBER STUMPS
821 SCALE 1:20

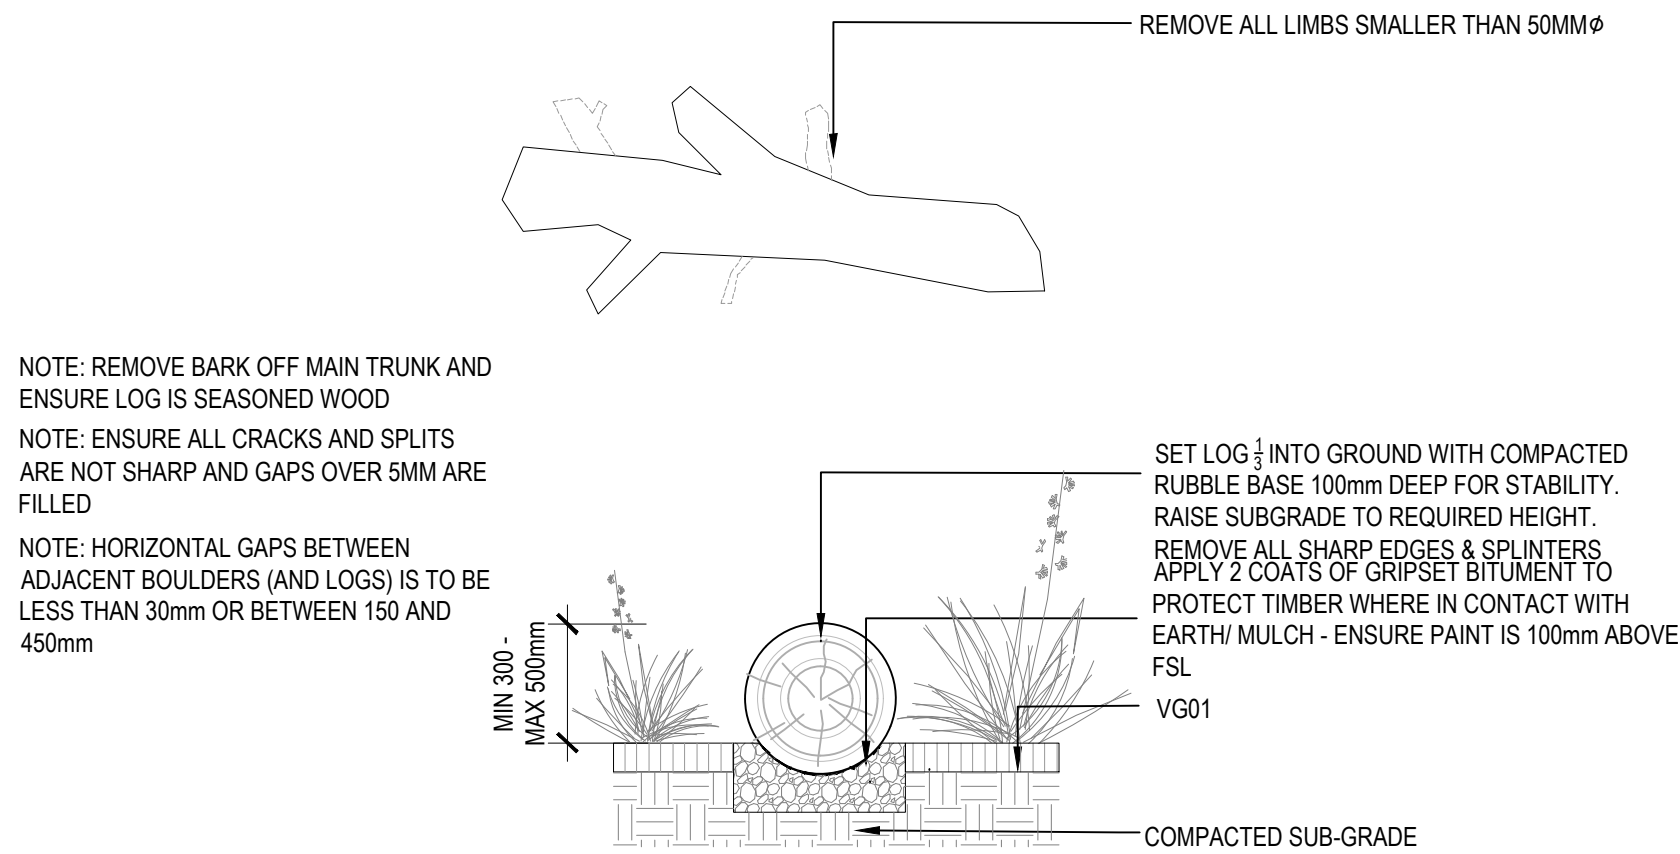


04 [PE04] LOG
821 SCALE 1:20

Issues/ Revisions						THIS DRAWING SHALL BE READ IN CONJUNCTION WITH THE SPECIFICATION.				Designed Date MF 10/21		Project HAMILTON BOTANIC GARDENS - CHILDREN'S GARDEN AND PLAY SPACE		File Ref. OS729_Hamilton Botanic Gardens_Details_Active.dwg	
Issue	Description	Drwn	Ckd.	Appd.	Date	THE CONTRACTOR AND THEIR SUB-CONTRACTORS SHALL VERIFY ALL DIMENSIONS, LINES, LEVELS AND EXISTING SERVICE LOCATIONS, PRIOR TO COMMENCEMENT ON SITE. PREPARATION OF DETAIL/SHOP DRAWINGS, AND FABRICATION OF CONSTRUCTION/BUILDING COMPONENTS.				Drawn Date GH 10/21	Client SOUTHERN GRAMPIANS SHIRE COUNCIL	Scale AS SHOWN		Issue/ Rev. P3	
P1	DETAILED DESIGN - PRELIMINARY	GH	MF	MF	22/07/2021					Checked Date MF 10/21	Drawing PLAY ELEMENTS DETAIL	Drawing No. OS729_L_821			
P2	DETAILED DESIGN - FOR APPROVAL	GH	MF	MF	27/08/2021										
P3	DETAILED DESIGN - FOR APPROVAL	GH	MF	MF	20/10/2021										


OUTER SPACE

258a Rundle Street
Adelaide SA 5000
&
407- 408 Nicholas Building,
37 Swanston Street,
Melbourne 3000
P 08 8223 3228
E admin@outerspace.net.au


FOR APPROVAL
NOT FOR CONSTRUCTION

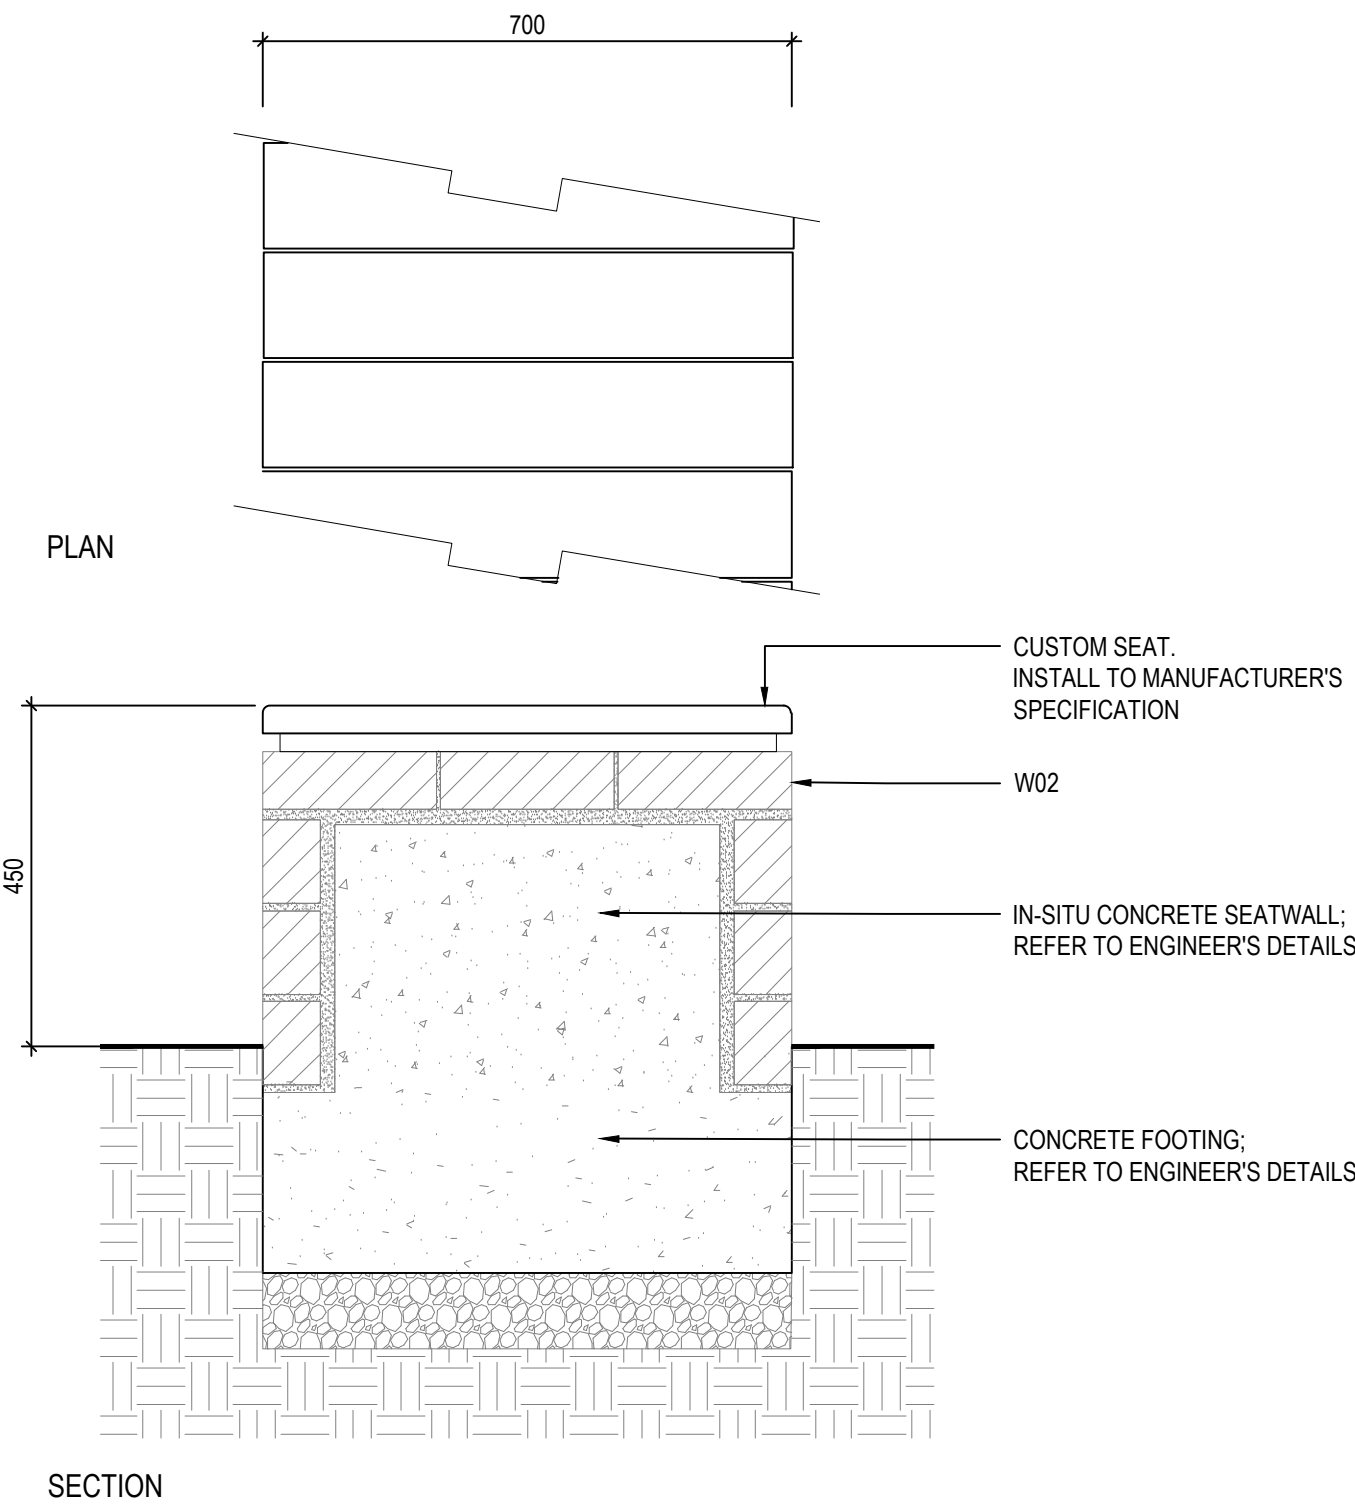


1 [FF01] CUSTOM SEAT
831 SCALE 1:10

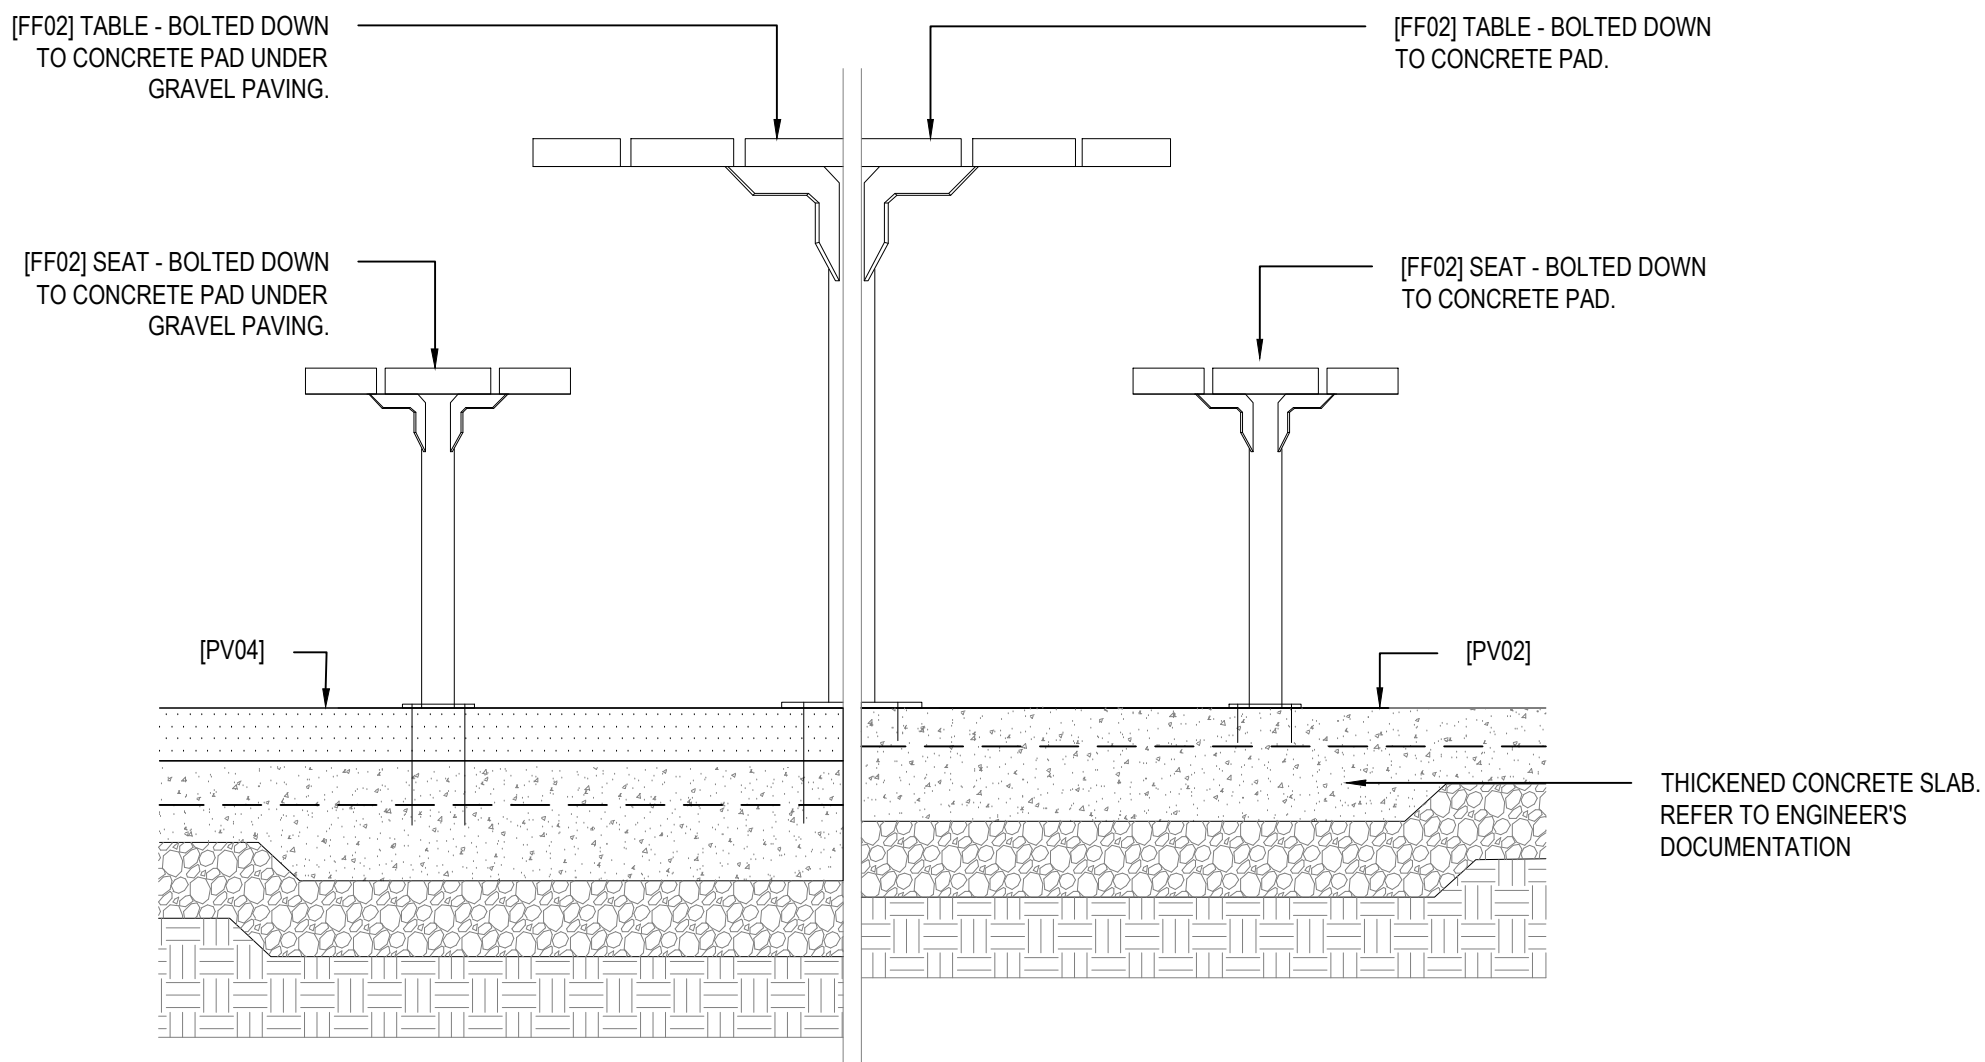

2 [FF02] CIRCULAR TABLE SETTING - TABLE AND TWO BENCH SEATS
831 SCALE 1:10

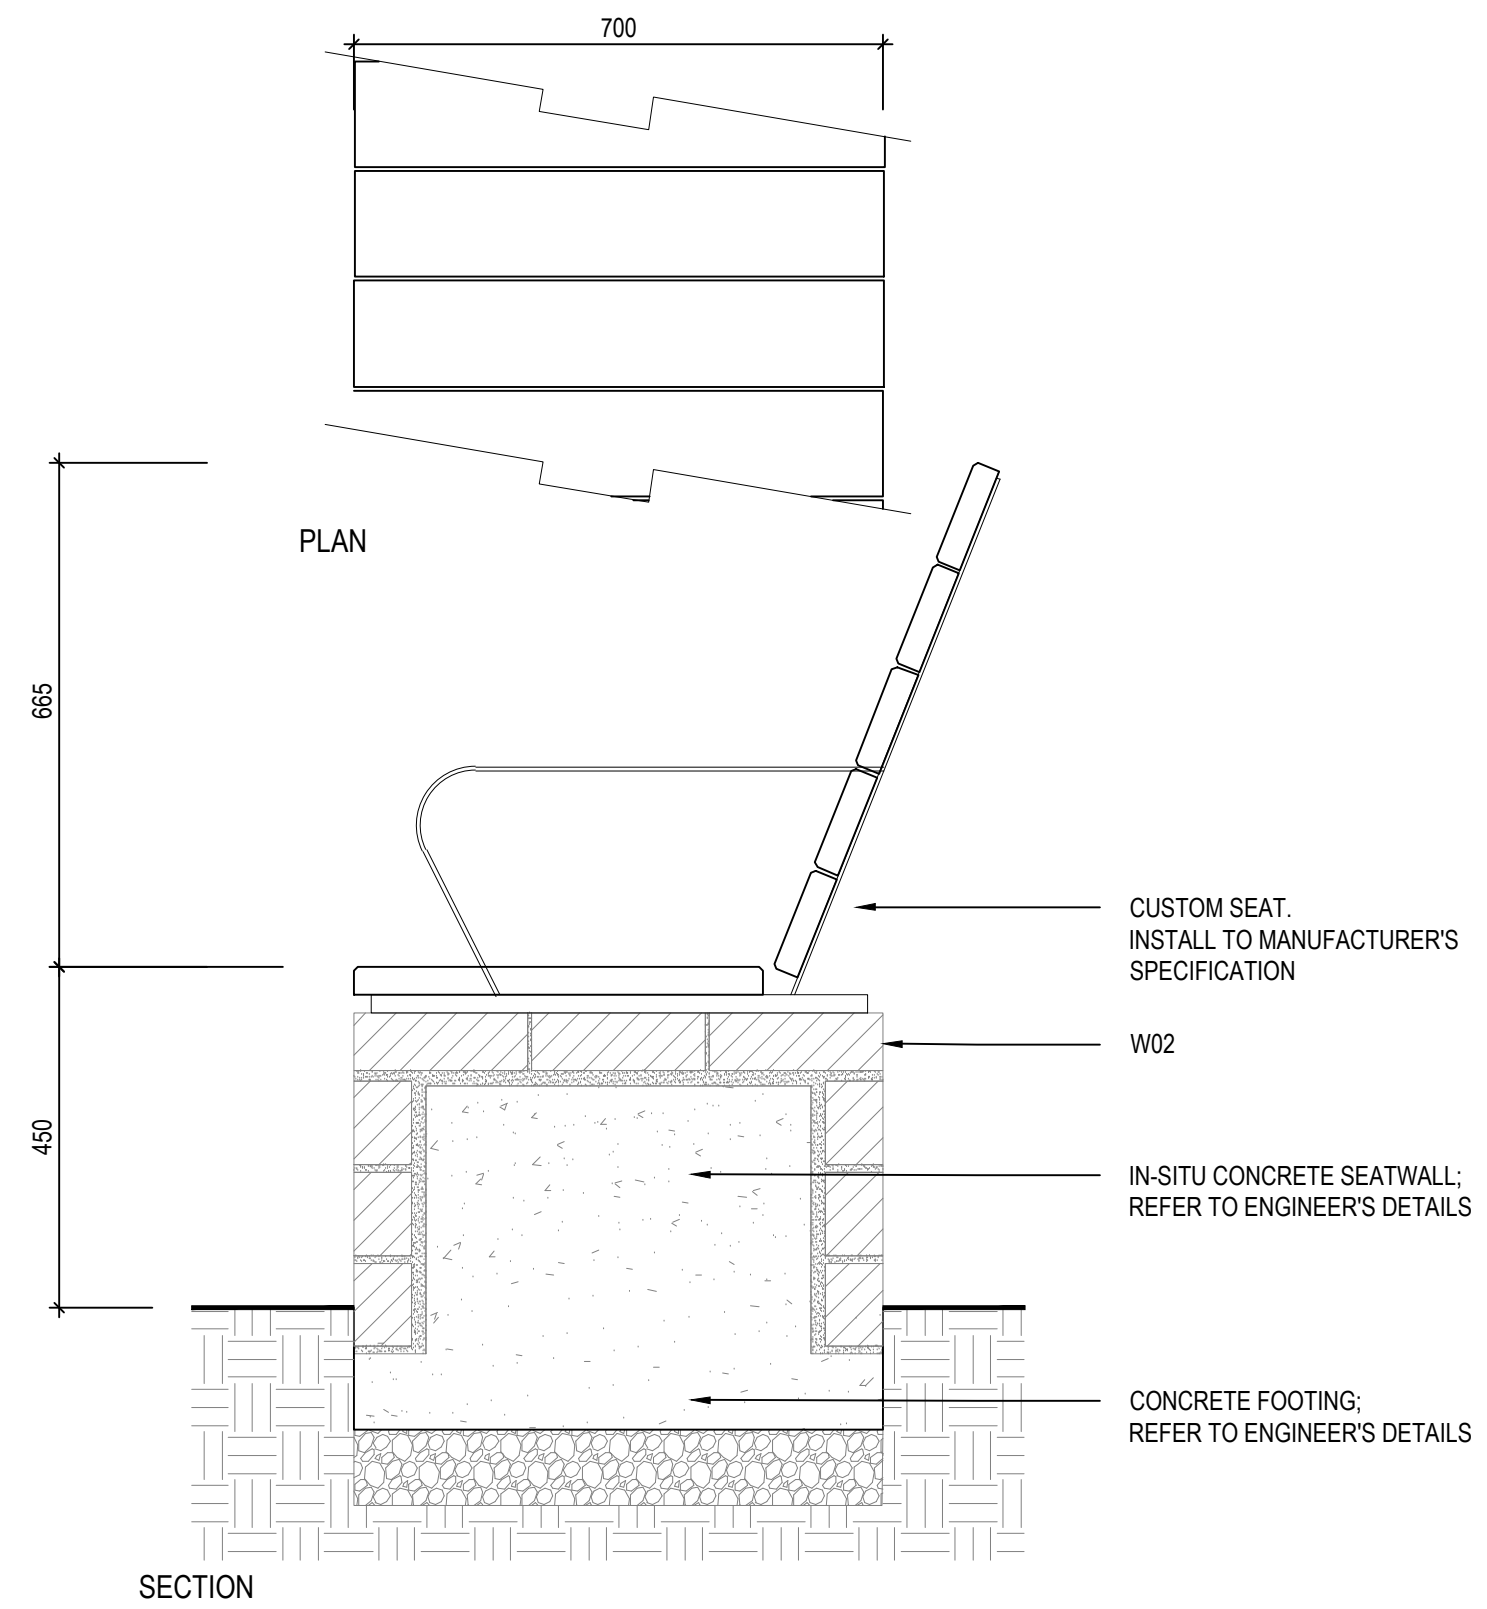

3 [FF03] SEAT WITH BACK AND ARM REST
831 SCALE 1:10

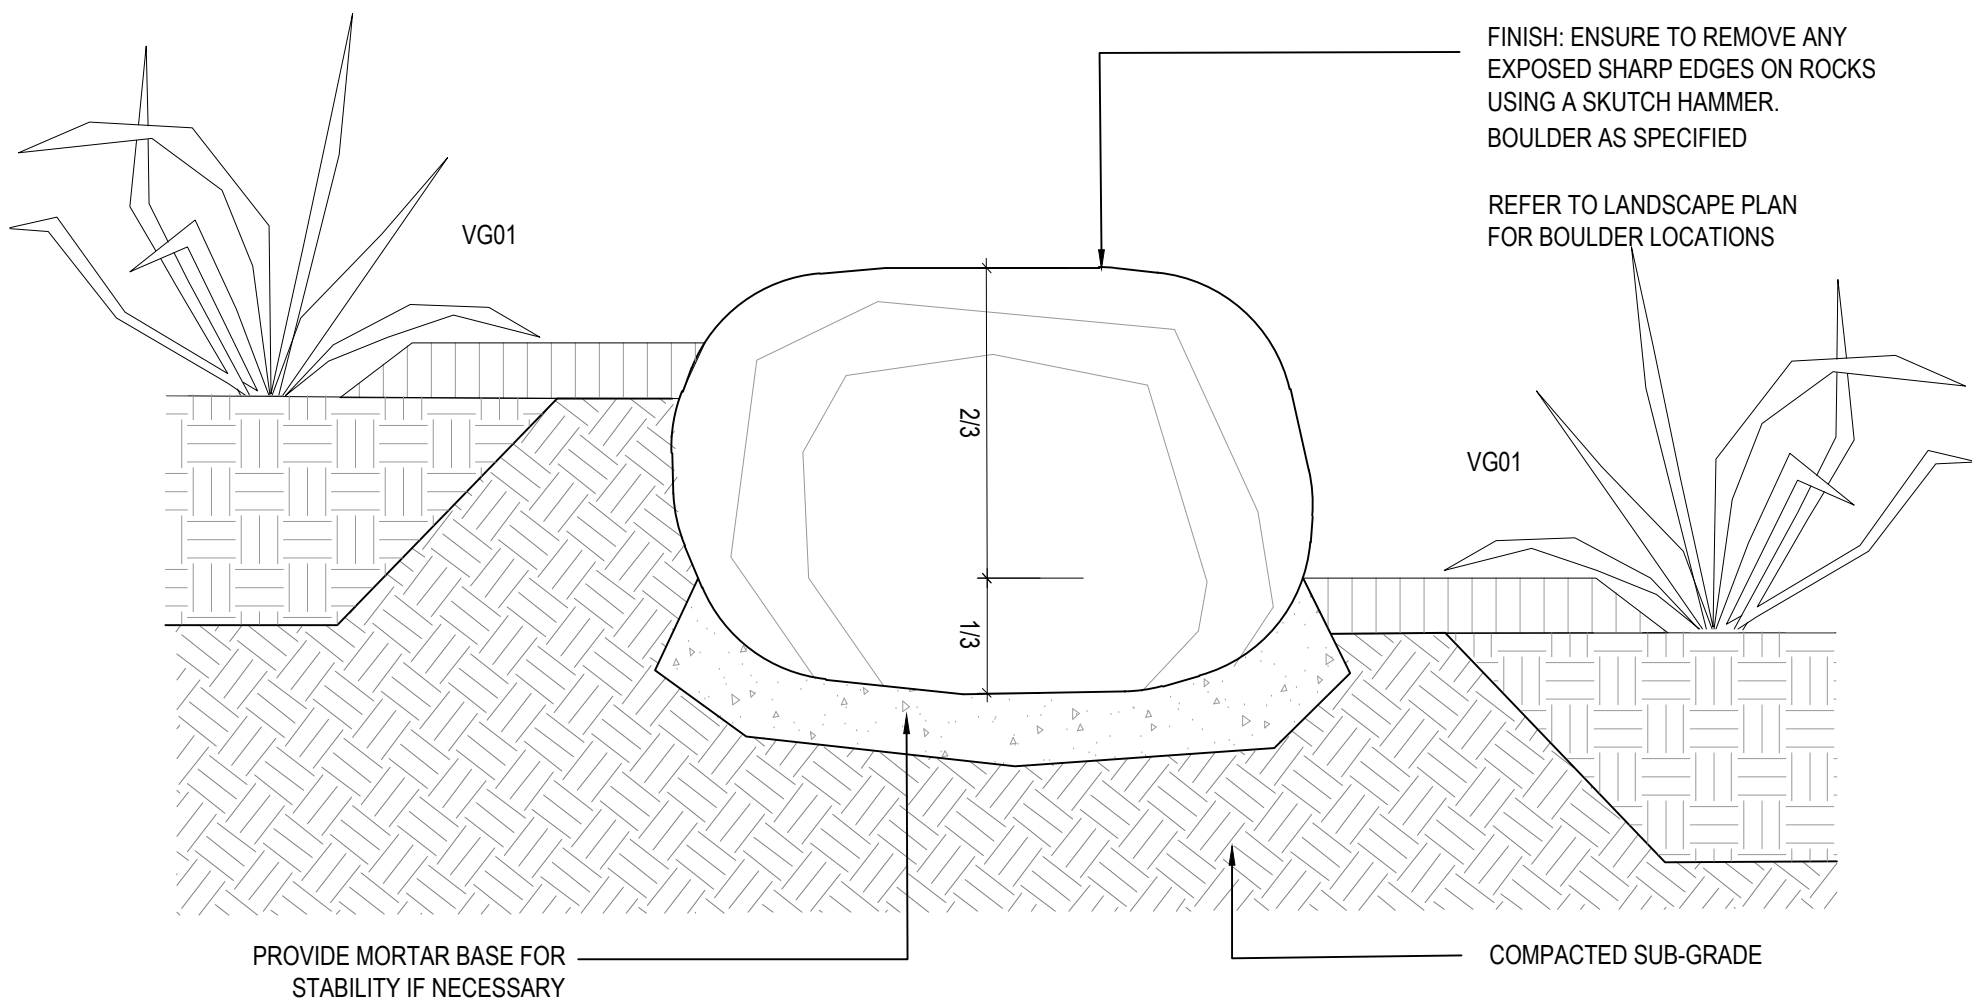

- NOTES:
- SITTING BOULDERS SHOULD BE MINIMUM 600 X 900MM WITH A FLAT SURFACE AND NO SHARP EDGES. REFER TO SPECIFICATION.
NOTE: HORIZONTAL GAPS BETWEEN ADJACENT BOULDERS IS TO BE LESS THAN 30mm OR BETWEEN 150 AND 450mm


4 [FF04] STONE BOULDER
831 SCALE 1:10

Issues/ Revisions						THIS DRAWING SHALL BE READ IN CONJUNCTION WITH THE SPECIFICATION.										Designed Date MF 10/21		Project HAMILTON BOTANIC GARDENS - CHILDREN'S GARDEN AND PLAY SPACE		File Ref. OS729_Hamilton Botanic Gardens_Details_Active.dwg			
Issue	Description	Drwn	Ckd	Appd	Date	<div>OUTER SPACE</div> <div>256a Rundle Street Adelaide SA 5000</div> <div>&</div> <div>407-408 Nicholas Building, 37 Swanston Street, Melbourne 3000</div> <div>P 08 6223 3228</div> <div>E info@outerspace.net.au</div> <div>FOR APPROVAL</div> <div>NOT FOR CONSTRUCTION</div>										Drawn Date	GH 10/21	Client	SOUTHERN GRAMPIANS SHIRE COUNCIL	Scale	AS SHOWN	Issue/ Rev.	P3
P1	DETAILED DESIGN - PRELIMINARY	GH	MF	MF	22/07/2021											Checked Date	MF 10/21	Drawing	FURNITURE AND FIXTURE DETAILS SHEET - 1	Drawing No. OS729_L_831			
P2	DETAILED DESIGN - FOR APPROVAL	GH	MF	MF	27/08/2021																		
P3	DETAILED DESIGN - FOR APPROVAL	GH	MF	MF	20/10/2021																		

OUTER SPACE


258a Rundle Street
Adelaide SA 5000
&
407- 408 Nicholas Building,
37 Swanston Street,
Melbourne 3000
P 08 8223 3228
E admin@outerspace.net.au

FOR APPROVAL
NOT FOR CONSTRUCTION

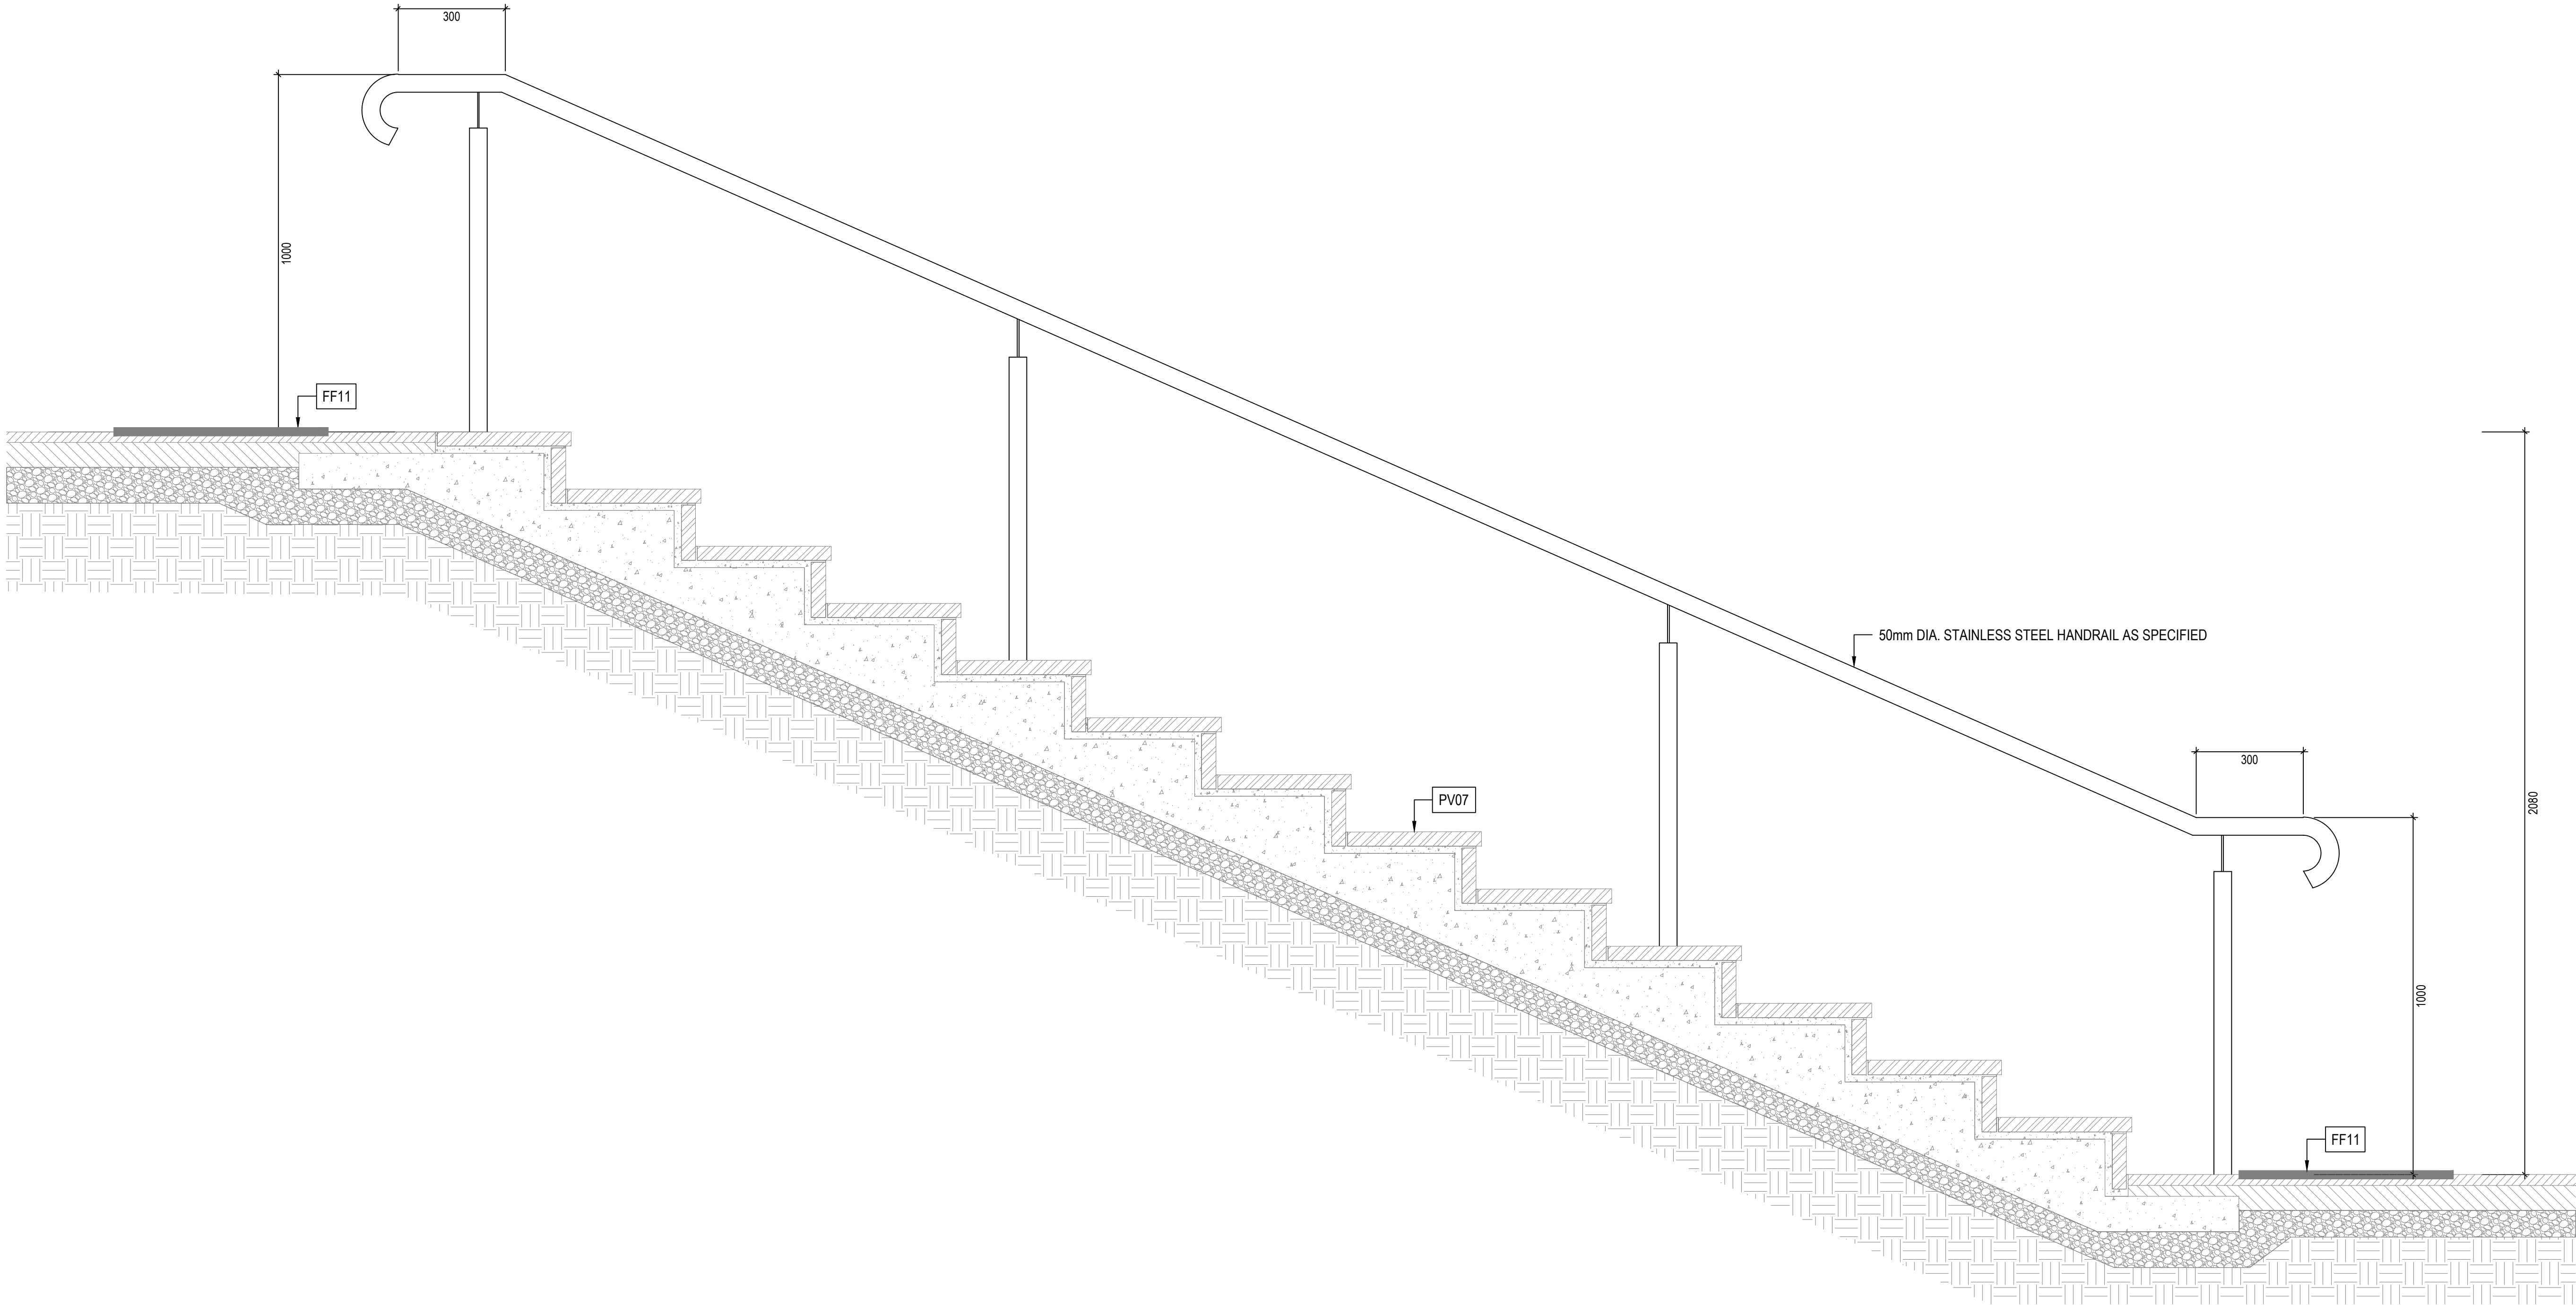


1 [FF05] HANDRAIL
832 SCALE 1:10

Issues/ Revisions						THIS DRAWING SHALL BE READ IN CONJUNCTION WITH THE SPECIFICATION.	<div><div>OUTER SPACE</div><div>258a Rundle Street Adelaide SA 5000 & 407-408 Nicholas Building, 37 Swanston Street, Melbourne 3000 P 08 8223 3228 E admin@outerspace.net.au</div></div>	Designed Date MF 10/21	Project HAMILTON BOTANIC GARDENS - CHILDREN'S GARDEN AND PLAY SPACE	File Ref. OS729_Hamilton Botanic Gardens_Details_Active.dwg	
Issue	Description	Drwn	Ckd.	Appd.	Date						
P1	DETAILED DESIGN - PRELIMINARY	GH	MF	MF	22/07/2021	THE CONTRACTOR AND THEIR SUB-CONTRACTORS SHALL VERIFY ALL DIMENSIONS, LINES, LEVELS AND EXISTING SERVICE LOCATIONS, PRIOR TO COMMENCEMENT ON SITE. PREPARATION OF DETAIL/SHOP DRAWINGS, AND FABRICATION OF CONSTRUCTION/BUILDING COMPONENTS.	Drawn Date GH 10/21	Client SOUTHERN GRAMPIANS SHIRE COUNCIL	Scale		
P2	DETAILED DESIGN - FOR APPROVAL	GH	MF	MF	27/08/2021				AS SHOWN		Issue/ Rev. P3
P3	DETAILED DESIGN - FOR APPROVAL	GH	MF	MF	20/10/2021				Drawing No. OS729_L_832		
							FOR APPROVAL NOT FOR CONSTRUCTION	Checked Date MF 10/21	Drawing FURNITURE AND FIXTURE DETAILS SHEET - 2		

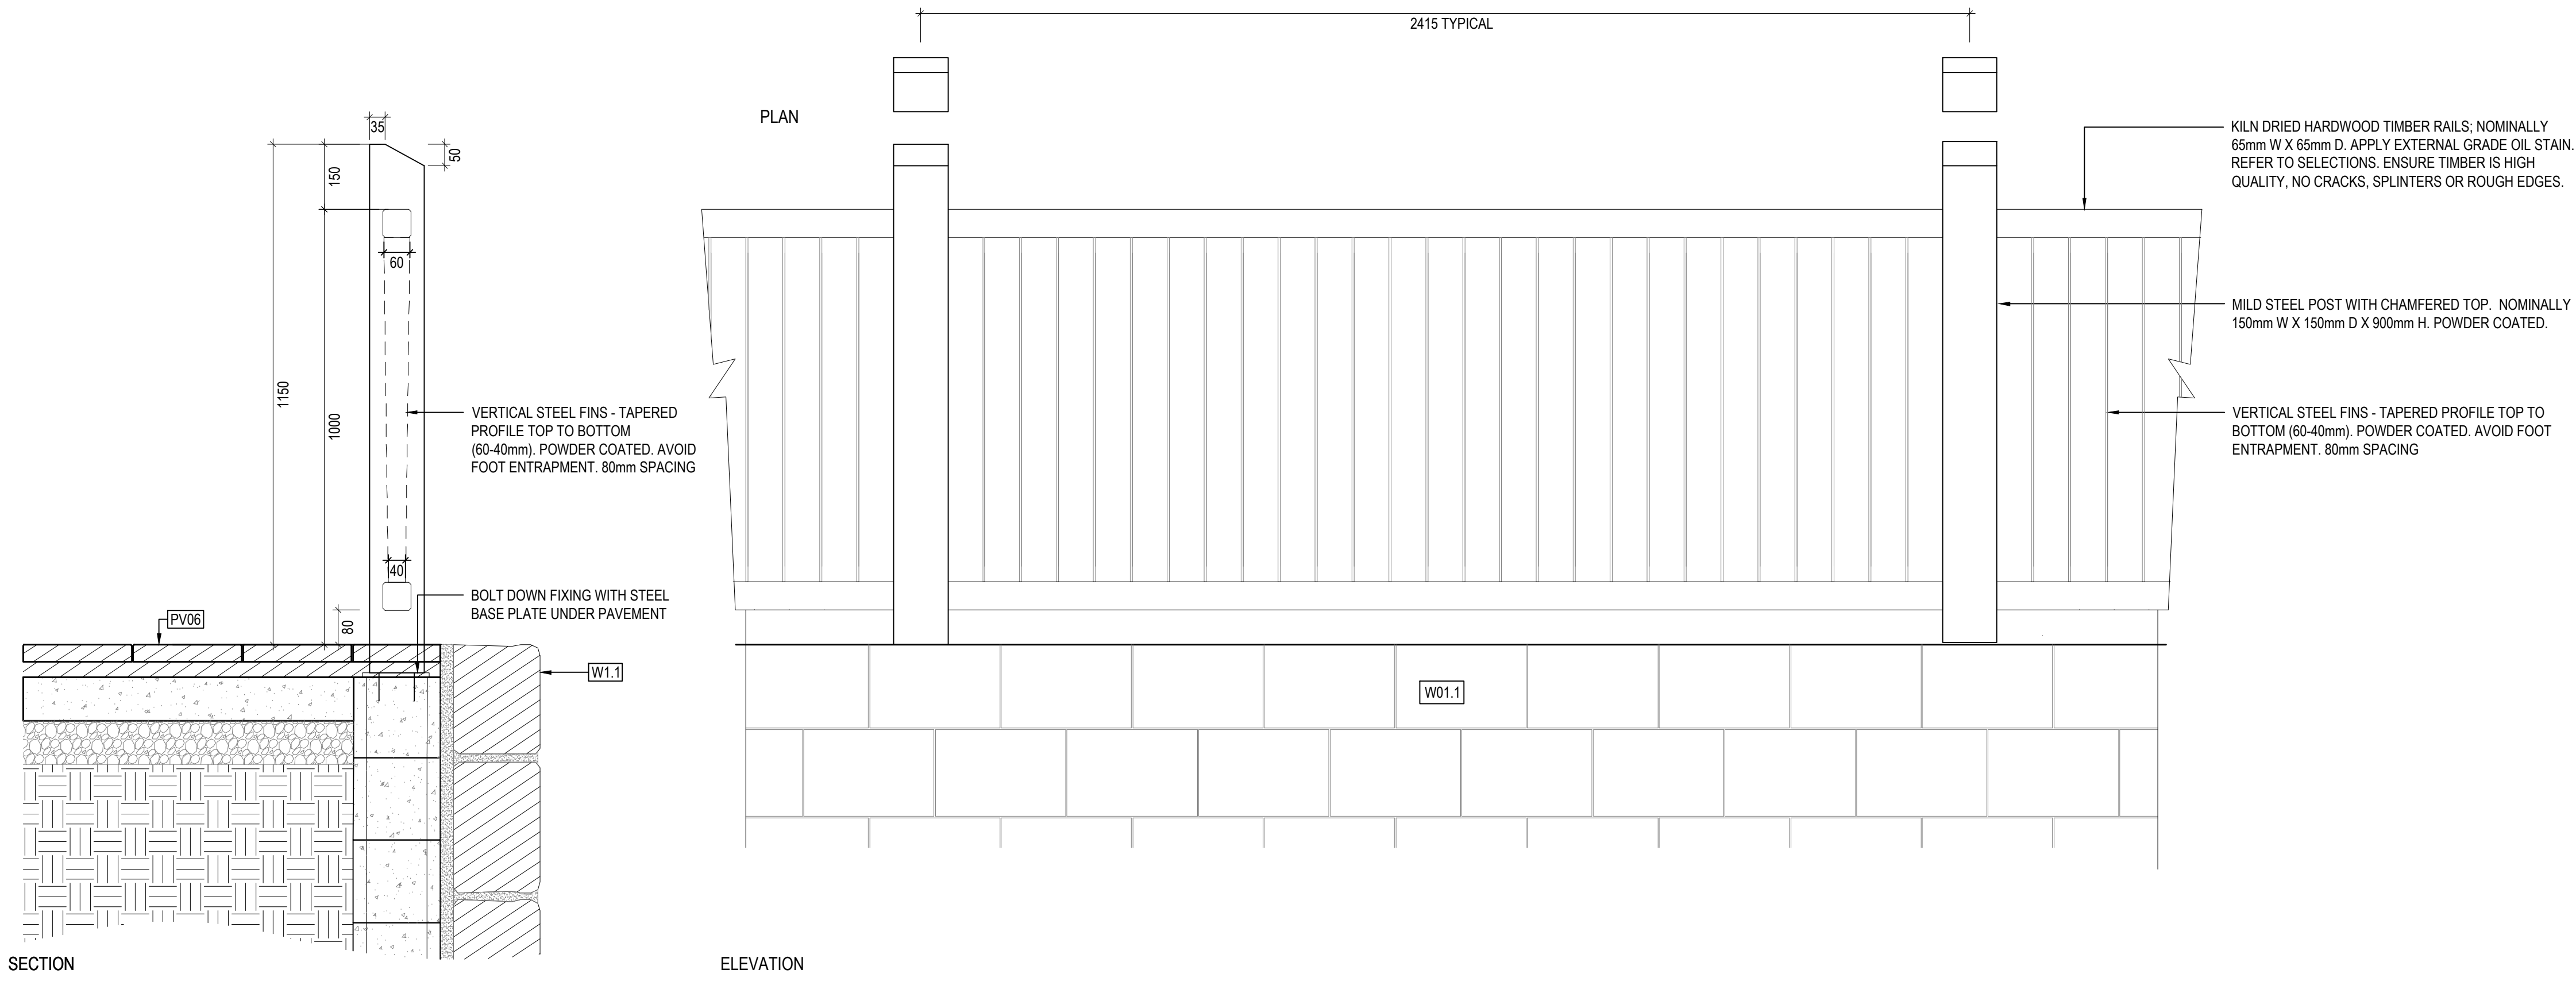


1 [FF06] BALUSTRADE
833 SCALE 1:20

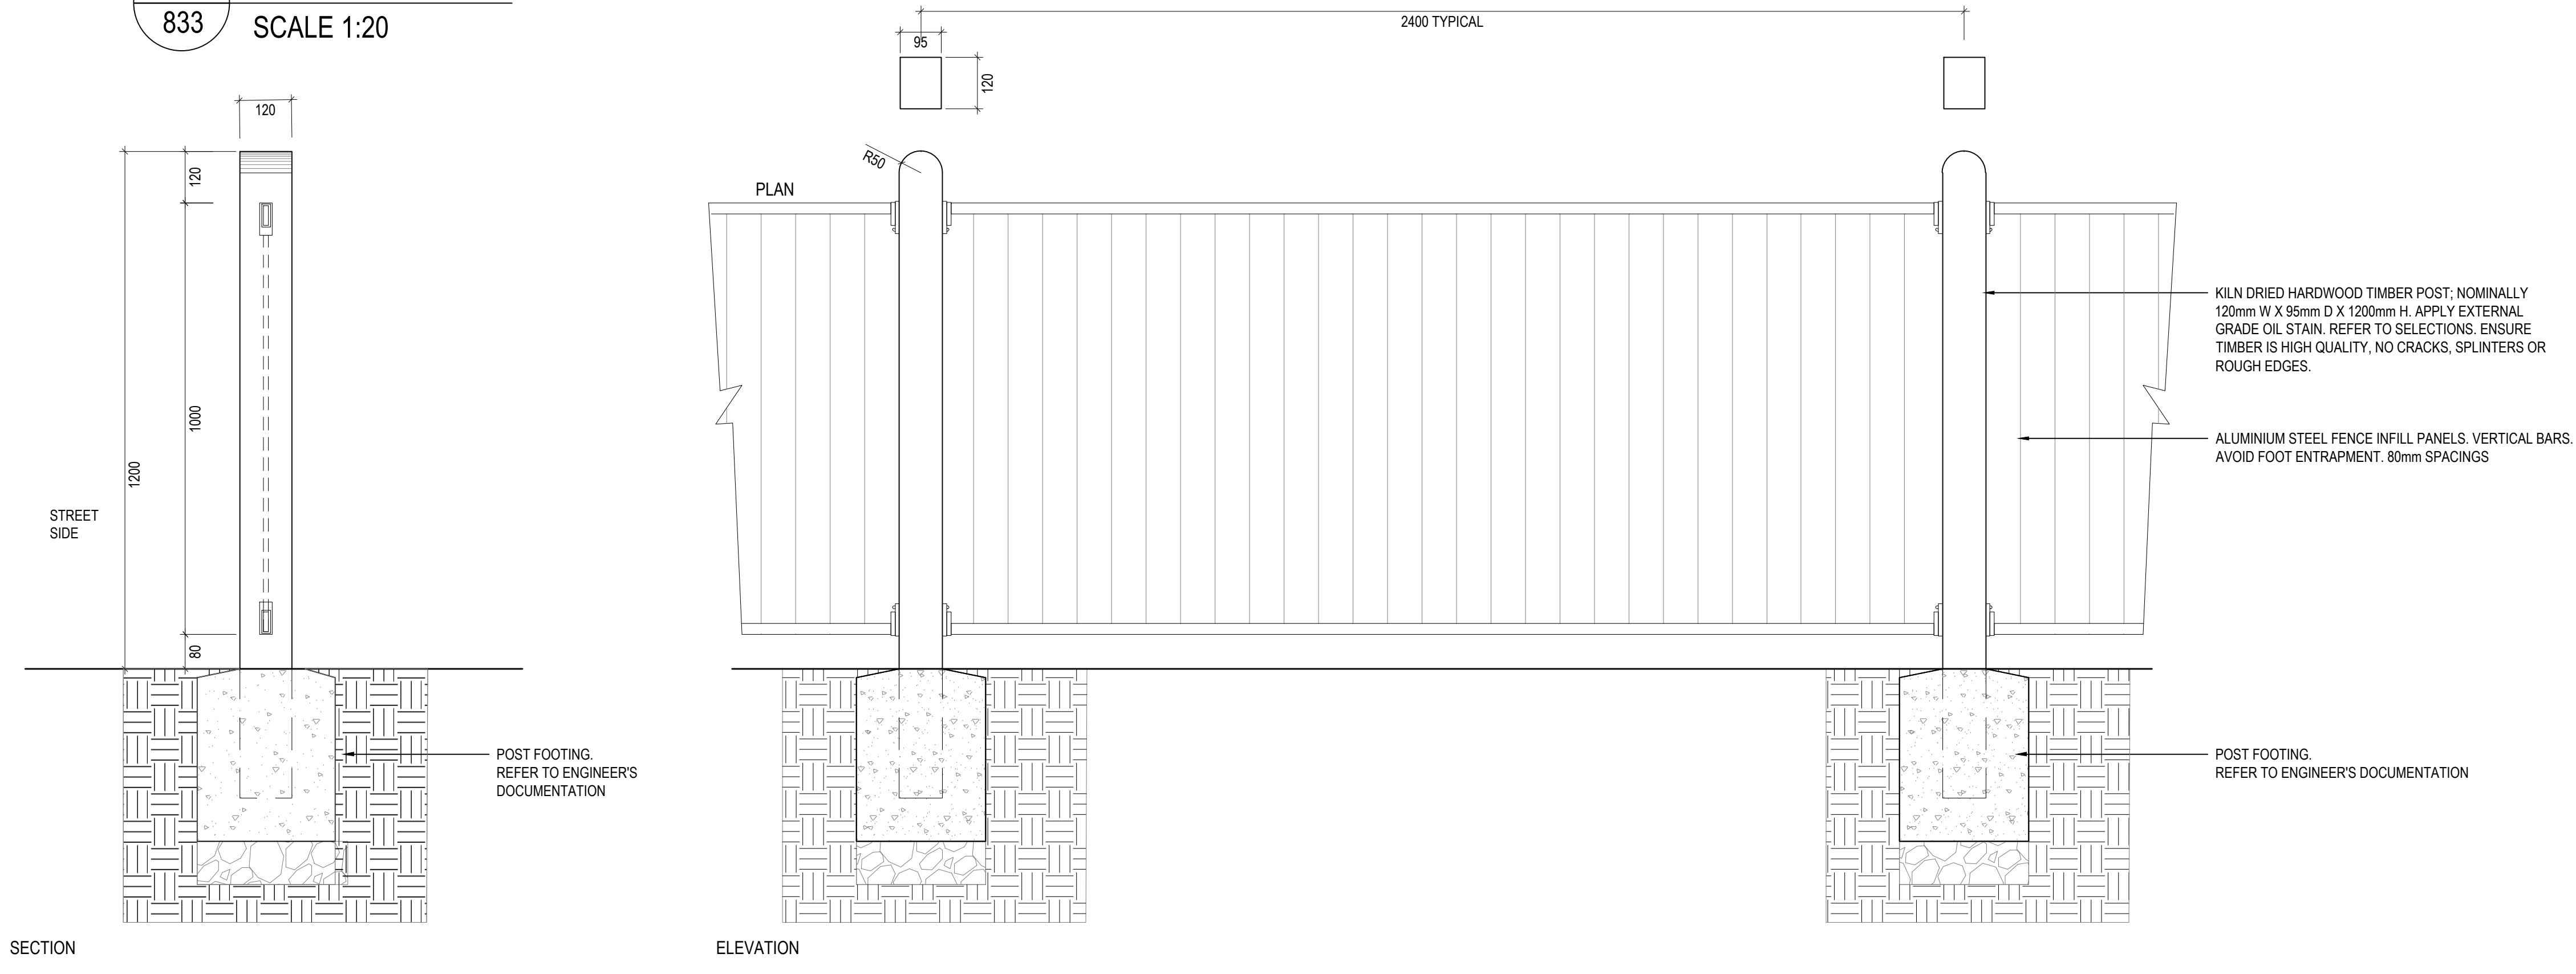

2 [FF07] 1.2m FENCE
833 SCALE 1:10

Issues/ Revisions						THIS DRAWING SHALL BE READ IN CONJUNCTION WITH THE SPECIFICATION.	<div><div>OUTER SPACE</div><div>258a Rundle Street Adelaide SA 5000 & 407- 408 Nicholas Building, 37 Swanston Street, Melbourne 3000 P 08 8223 3228 E admin@outerspace.net.au</div></div>	<div>FOR APPROVAL NOT FOR CONSTRUCTION</div>	Designed Date	MF 10/21	Project	HAMILTON BOTANIC GARDENS - CHILDREN'S GARDEN AND PLAY SPACE	File Ref.	OS729_Hamilton Botanic Gardens_Details_Active.dwg	
Issue	Description	Drwn	Ckd.	Appd.	Date				Drawn Date	GH 10/21	Client	SOUTHERN GRAMPIANS SHIRE COUNCIL	Scale	AS SHOWN	Issue/ Rev.
P1	DETAILED DESIGN - PRELIMINARY	GH	MF	MF	22/07/2021	THE CONTRACTOR AND THEIR SUB-CONTRACTORS SHALL VERIFY ALL DIMENSIONS, LINES, LEVELS AND EXISTING SERVICE LOCATIONS, PRIOR TO COMMENCEMENT ON SITE. PREPARATION OF DETAIL/SHOP DRAWINGS, AND FABRICATION OF CONSTRUCTION/BUILDING COMPONENTS.			Checked Date	MF 10/21	Drawing	FURNITURE AND FIXTURE DETAILS SHEET - 3	Drawing No.	OS729_L_833	
P2	DETAILED DESIGN - FOR APPROVAL	GH	MF	MF	27/08/2021										
P3	DETAILED DESIGN - FOR APPROVAL	GH	MF	MF	20/10/2021										

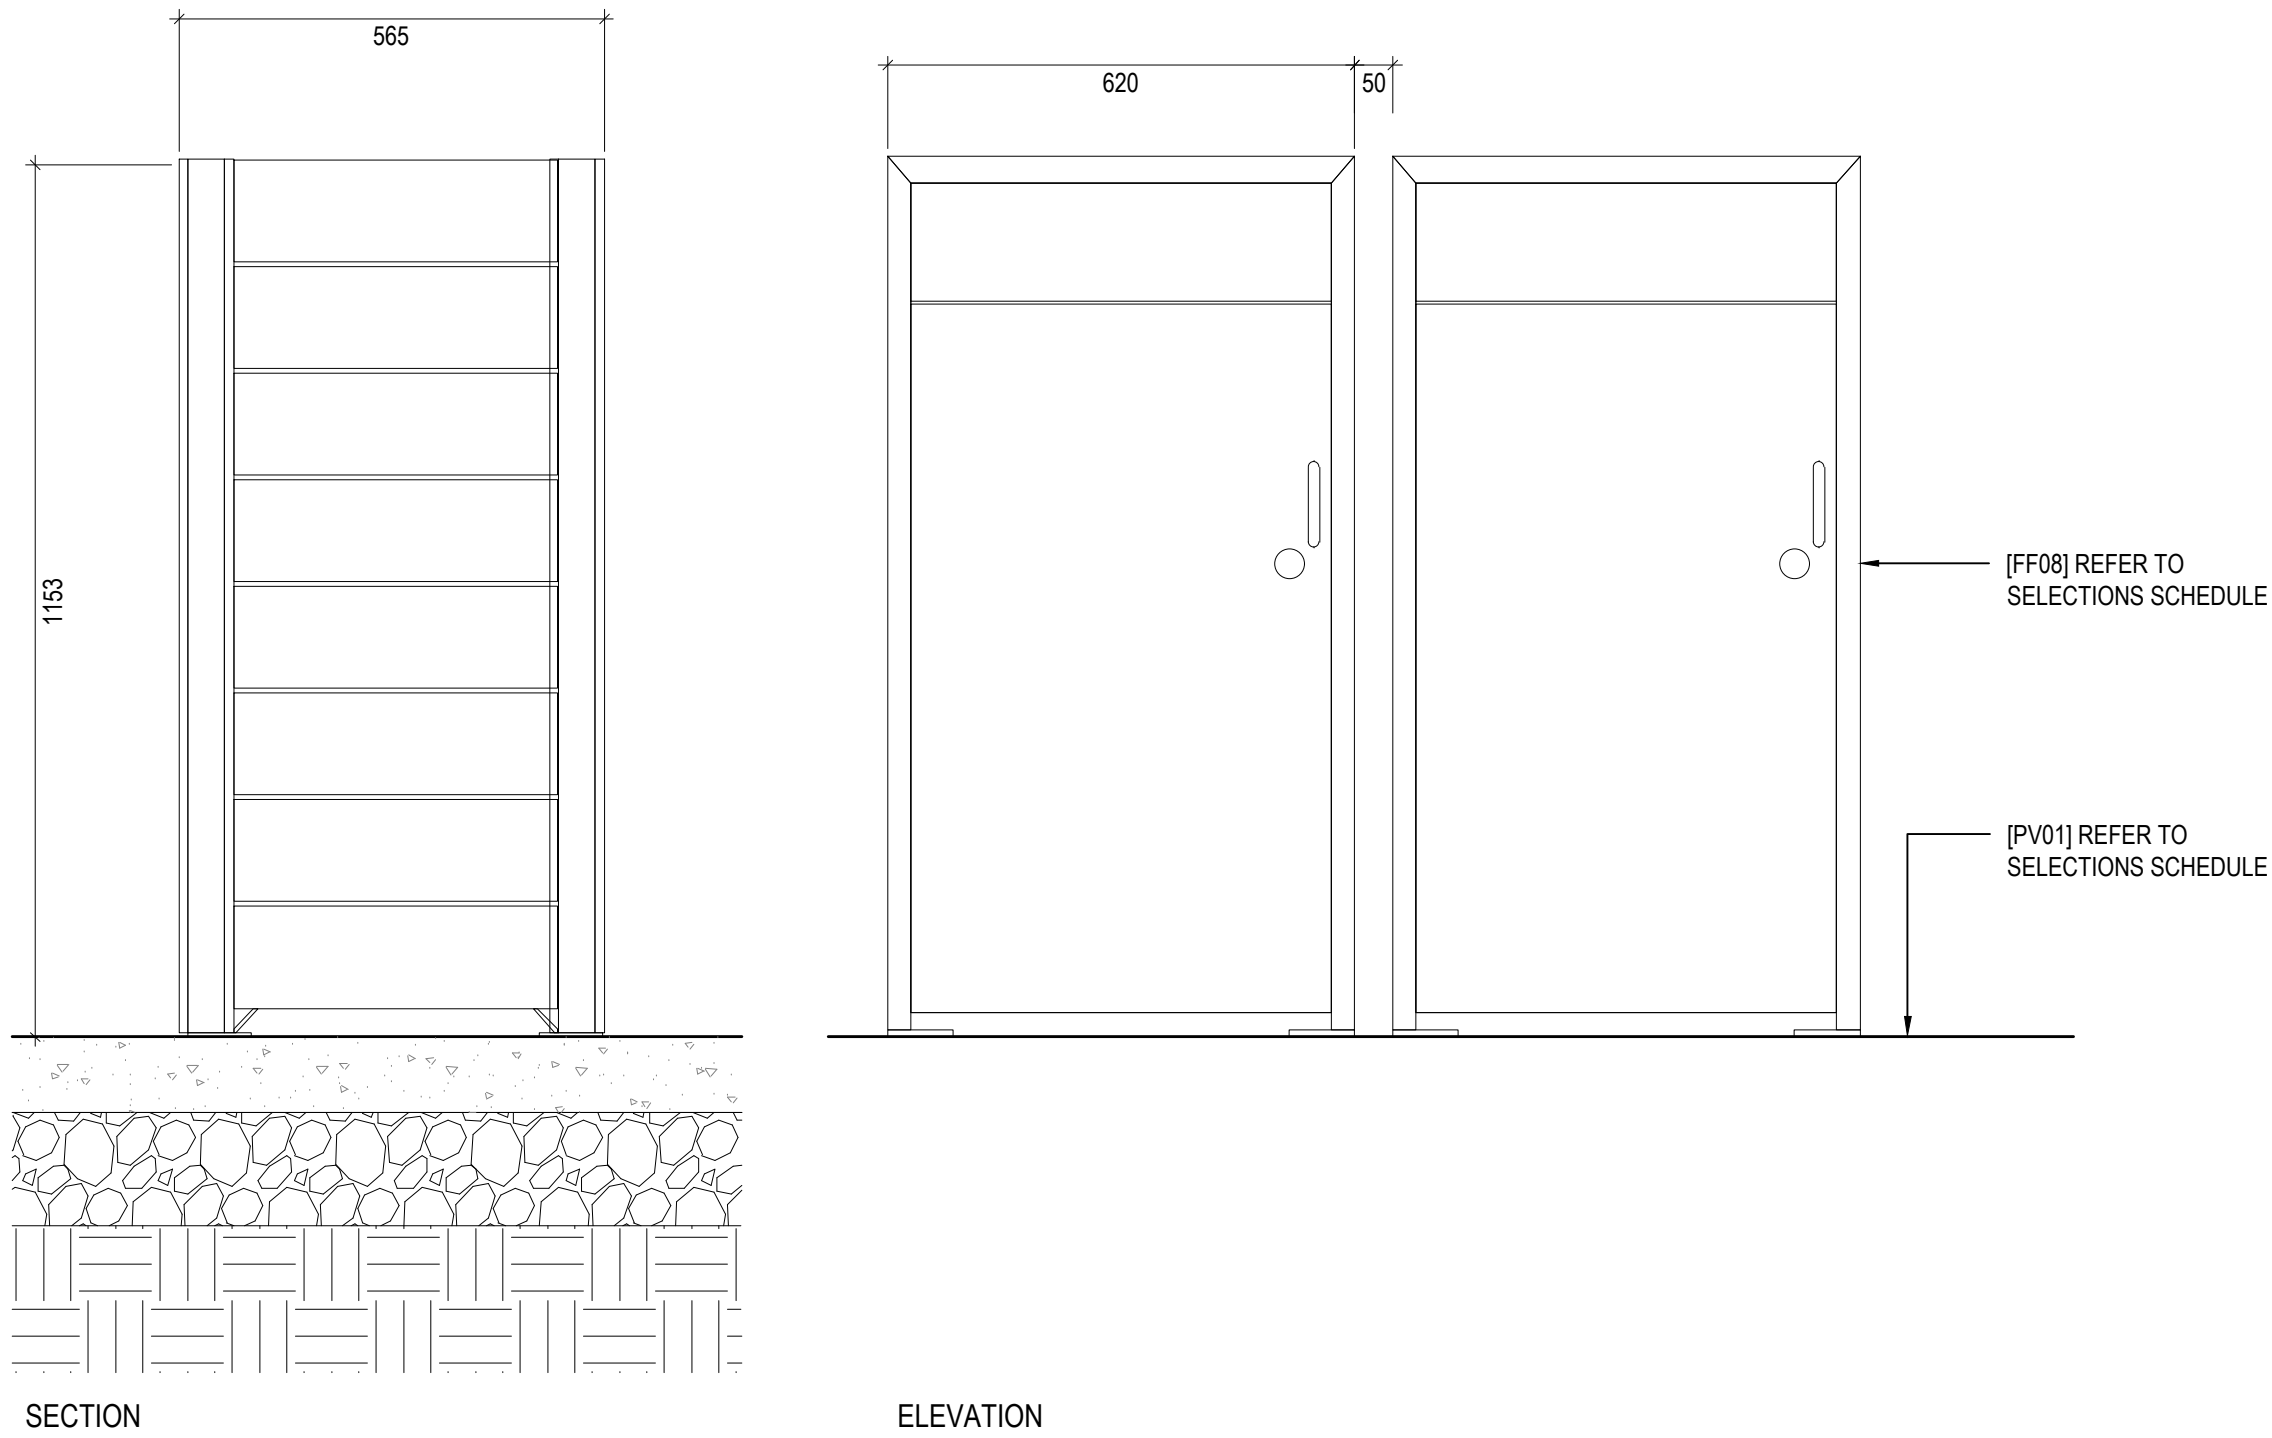

1

834

[FF08] WASTE AND RECYCLING UNITS

SCALE 1:20

Issues/ Revisions						<div>THIS DRAWING SHALL BE READ IN CONJUNCTION WITH THE SPECIFICATION.</div> <div><div>OUTER SPACE</div><div>258a Rundle Street Adelaide SA 5000 & 407- 408 Nicholas Building, 37 Swanston Street, Melbourne 3000 P 08 8223 3228 E admin@outerspace.net.au</div></div> <div>THE CONTRACTOR AND THEIR SUB-CONTRACTORS SHALL VERIFY ALL DIMENSIONS, LINES, LEVELS AND EXISTING SERVICE LOCATIONS, PRIOR TO COMMENCEMENT ON SITE. PREPARATION OF DETAIL/SHOP DRAWINGS, AND FABRICATION OF CONSTRUCTION/BUILDING COMPONENTS.</div> <div><div>FOR APPROVAL</div><div>NOT FOR CONSTRUCTION</div></div>		Designed Date	MF 10/21	Project	HAMILTON BOTANIC GARDENS - CHILDREN'S GARDEN AND PLAY SPACE		File Ref.		OS729_Hamilton Botanic Gardens_Details_Active.dwg	
Issue	Description	Drwn	Ckd.	Appd.	Date			Drawn Date	GH 10/21	Client	SOUTHERN GRAMPIANS SHIRE COUNCIL		Scale	Issue/ Rev.	P3	
P1	DETAILED DESIGN - PRELIMINARY	GH	MF	MF	22/07/2021	Checked Date	MF 10/21	Drawing	FURNITURE AND FIXTURE DETAILS SHEET - 4		Drawing No. OS729_L_834					
P2	DETAILED DESIGN - FOR APPROVAL	GH	MF	MF	27/08/2021											
P3	DETAILED DESIGN - FOR APPROVAL	GH	MF	MF	20/10/2021											

© 2020 Fleetwood Urban Pty Ltd.
No part of this sheet may be copied, reproduced, scanned or stored, whether in whole or part, in any form or by any means. Fleetwood Urban will not hesitate to take appropriate legal action if its rights in this respect are infringed.

Confidential Property.
Loaned to you subject to the following conditions. Must not be copied, reproduced, made available or shown to any other 3rd party without express permission. To be returned upon request.

Images and drawings are for concept purposes only. Changes to structure may occur during detail design. All lighting, shadows and materials are simulated.

DRAWN BY
TS

ISSUE
8/10/ 2021


CLIENT

**SOUTHERN
GRAMPIANS SHIRE
COUNCIL**



DESIGNER

OUTER SPACE LA

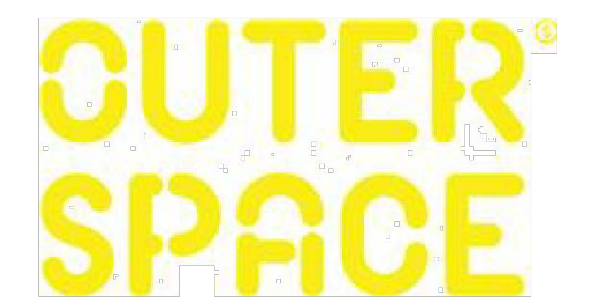

PROJECT


Hamilton Shelter

PRODUCT

**HAMILTON
SHELTER™**

3D PRODUCT DRAWING

11801 01_A

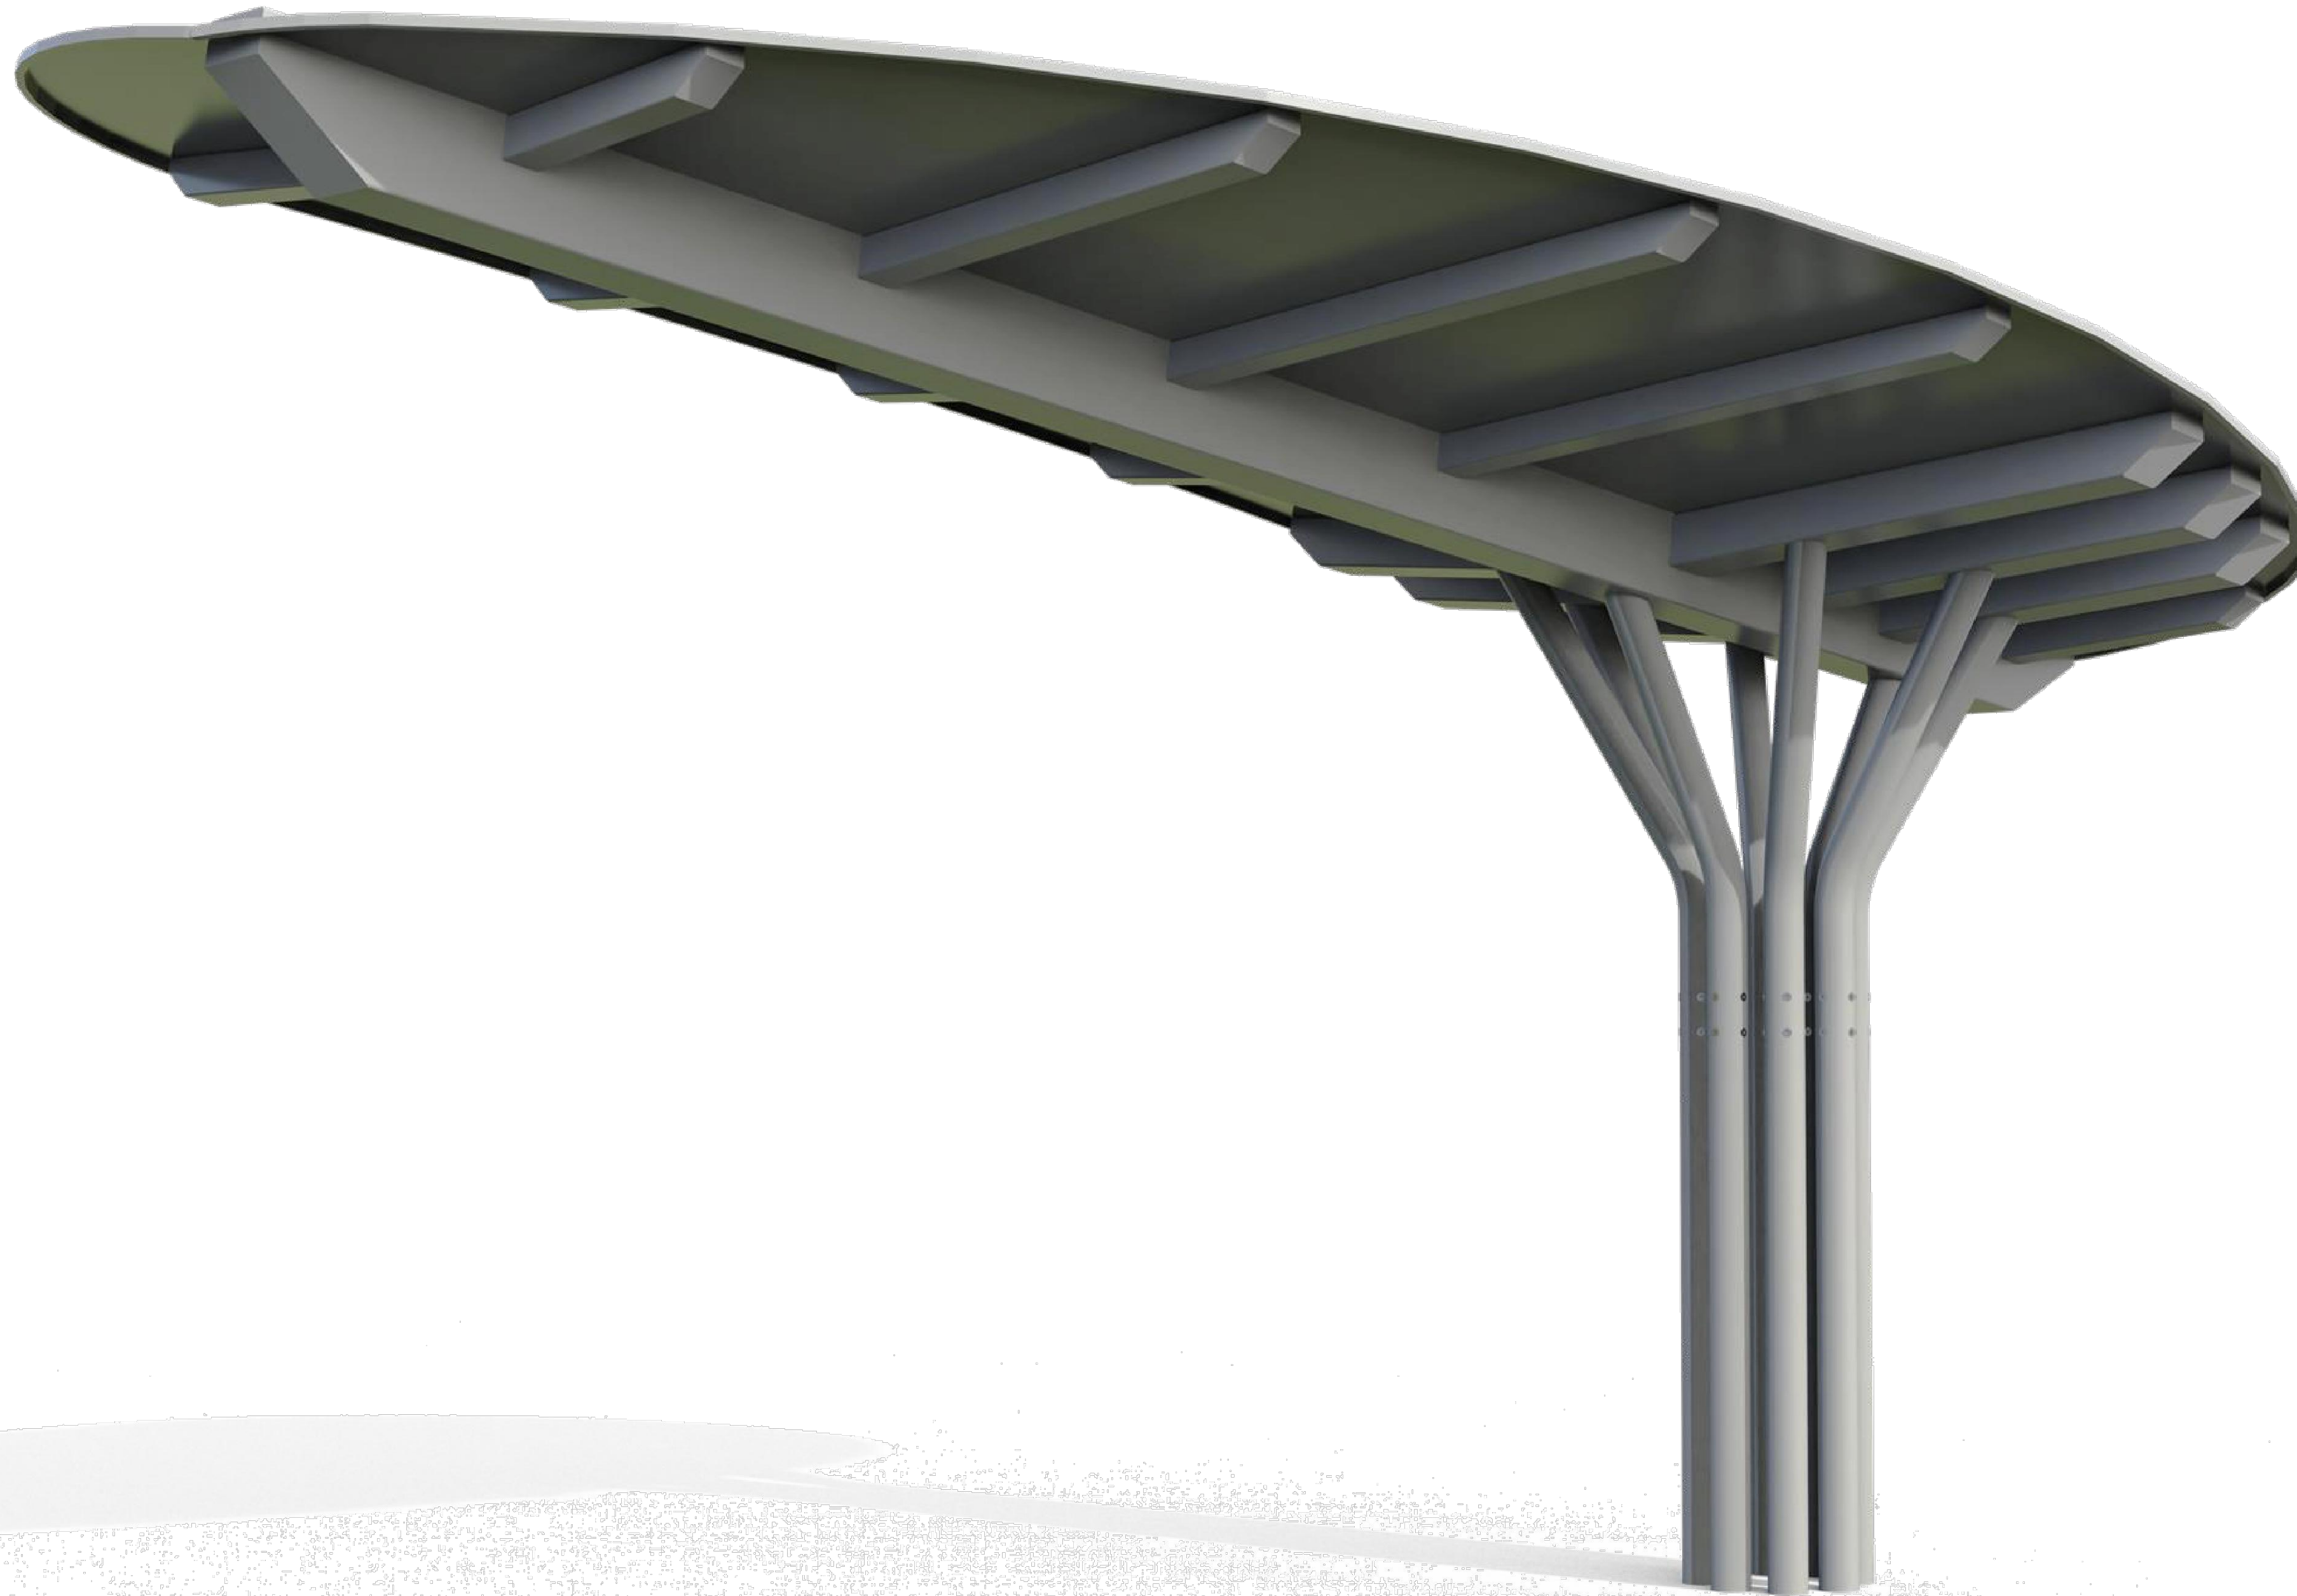

Issues/ Revisions					THIS DRAWING SHALL BE READ IN CONJUNCTION WITH THE SPECIFICATION.		<div>OUTER SPACE</div> <div>258a Rundle Street Adelaide SA 5000 & 407- 408 Nicholas Building, 37 Swanston Street, Melbourne 3000 P 08 8223 3228 E admin@outerspace.net.au</div>		Designed MF 10/21		Project HAMILTON BOTANIC GARDENS - CHILDREN'S GARDEN AND PLAY SPACE		File Ref. OS729_Hamilton Botanic Gardens_Details_Active.dwg	
Issue	Description	Drwn	Ckd.	Appd.					Date	Drawn GH 10/21	Client SOUTHERN GRAMPIANS SHIRE COUNCIL	Scale AS SHOWN	Issue/ Rev. P1	
P1	DETAILED DESIGN - FOR APPROVAL	GH	MF	MF	20/10/2021	<div>FOR APPROVAL NOT FOR CONSTRUCTION</div>		Checked MF 10/21	Drawing FURNITURE AND FIXTURE DETAILS SHEET - 5	Drawing No. OS729_L_835				

**OUTER
SPACE**

250a Rundle Street
Adelaide SA 5000
&
407- 408 Nicholas Building,
37 Swanston Street,
Melbourne 3000
P 08 8223 3228
E admin@outerspace.net.au

**FOR APPROVAL
NOT FOR CONSTRUCTION**

© 2020 Fleetwood Urban Pty Ltd.
No part of this sheet may be copied, reproduced, scanned or stored, whether in whole or part, in any form or by any means. Fleetwood Urban will not hesitate to take appropriate legal action if its rights in this respect are infringed.

Confidential Property.
Loaned to you subject to the following conditions. Must not be copied, reproduced, made available or shown to any other 3rd party without express permission. To be returned upon request.

Images and drawings are for concept purposes only. Changes to structure may occur during detail design. All lighting, shadows and materials are simulated.

DRAWN BY
TS

ISSUE
8/10/ 2021

CLIENT

**SOUTHERN
GRAMPIANS SHIRE
COUNCIL**



DESIGNER

OUTER SPACE LA

**OUTER
SPACE**

PROJECT

Hamilton Shelter

PRODUCT

**HAMILTON
SHELTER™**

3D PRODUCT DRAWING

11801 02_A



THIS DRAWING SHALL BE READ IN CONJUNCTION WITH THE SPECIFICATION.

THE CONTRACTOR AND THEIR SUB-CONTRACTORS SHALL VERIFY ALL DIMENSIONS, LINES, LEVELS AND EXISTING SERVICE LOCATIONS, PRIOR TO COMMENCEMENT ON SITE. PREPARATION OF DETAIL/SHOP DRAWINGS, AND FABRICATION OF CONSTRUCTION/BUILDING COMPONENTS.

**OUTER
SPACE**

258a Rundle Street
Adelaide SA 5000
&
407- 408 Nicholas Building,
37 Swanston Street,
Melbourne 3000
P 08 8223 3228
E admin@outerspace.net.au

**FOR APPROVAL
NOT FOR CONSTRUCTION**

Designed Date	MF 10/21	Project HAMILTON BOTANIC GARDENS - CHILDREN'S GARDEN AND PLAY SPACE	File Ref. OS729_Hamilton Botanic Gardens_Details_Active.dwg	
Drawn Date	GH 10/21	Client SOUTHERN GRAMPIANS SHIRE COUNCIL	Scale AS SHOWN	Issue/ Rev. P1
Checked Date	MF 10/21	Drawing FURNITURE AND FIXTURE DETAILS SHEET - 6	Drawing No. OS729_L_835	

TIMBER SOFFIT OPTION



Fleetwood Urban Pty Ltd
www.fleetwoodurban.com.au
Ph: 1300 989 100

© 2020 Fleetwood Urban Pty Ltd.
No part of this sheet may be copied, reproduced, scanned or stored, whether in whole or part, in any form or by any means. Fleetwood Urban will not hesitate to take appropriate legal action if its rights in this respect are infringed.

Confidential Property. Loaned to you subject to the following conditions. Must not be copied, reproduced, made available or shown to any other 3rd party without express permission. To be returned upon request.

Images and drawings are for concept purposes only. Changes to structure may occur during detail design. All lighting, shadows and materials are simulated.

DRAWN BY TS
ISSUE 8/10/ 2021


CLIENT

SOUTHERN GRAMPIANS SHIRE COUNCIL



DESIGNER

OUTER SPACE LA

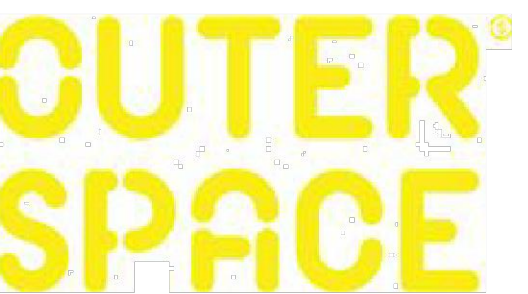

PROJECT


Hamilton Shelter

PRODUCT

HAMILTON SHELTER™

3D PRODUCT DRAWING

11801 03A

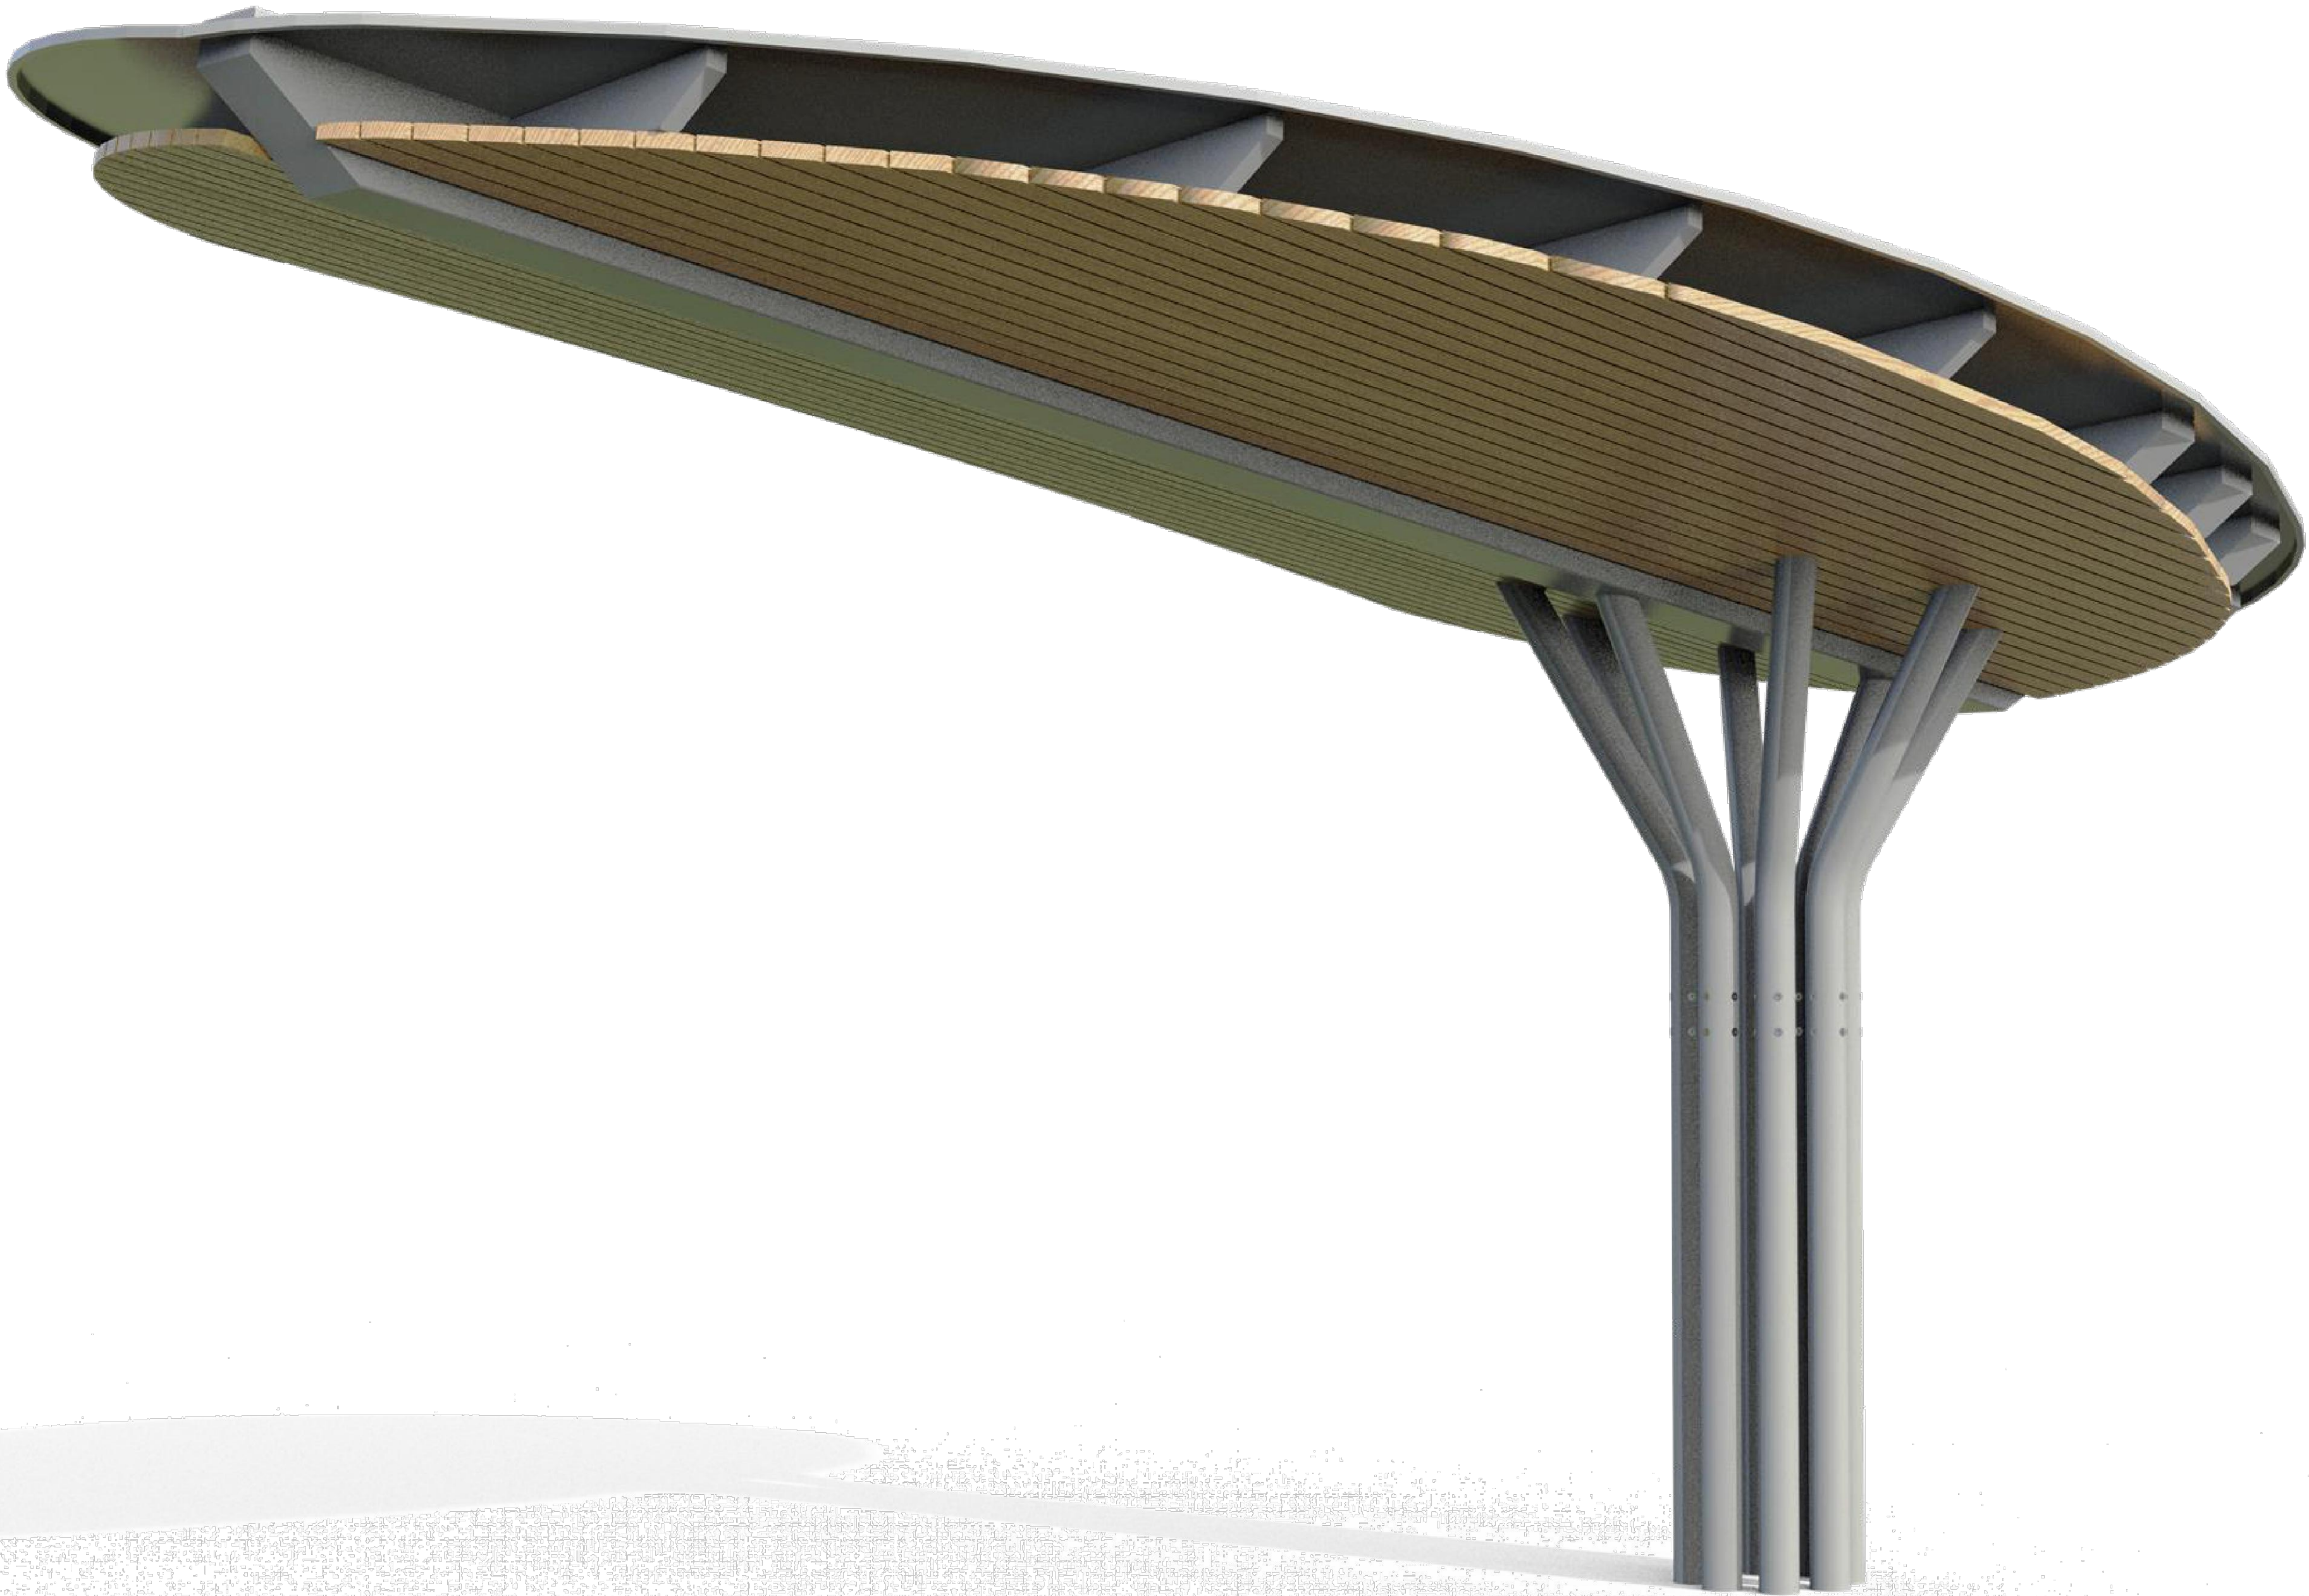

Issues/ Revisions						THIS DRAWING SHALL BE READ IN CONJUNCTION WITH THE SPECIFICATION.		<div>OUTER SPACE</div> <div>250a Rundle Street Adelaide SA 5000 & 407- 408 Nicholas Building, 37 Swanston Street, Melbourne 3000 P 08 8223 3228 E admin@outerspace.net.au</div>		<div>FOR APPROVAL</div> <div>NOT FOR CONSTRUCTION</div>		Designed Date	MF 10/21	Project	HAMILTON BOTANIC GARDENS - CHILDREN'S GARDEN AND PLAY SPACE		File Ref. OS729_Hamilton Botanic Gardens_Details_Active.dwg				
Issue	Description	Drwn	Ckd.	Appd.	Date							Drawn Date	GH 10/21	Client	SOUTHERN GRAMPIANS SHIRE COUNCIL		Scale	AS SHOWN		Issue/ Rev. P1	
P1	DETAILED DESIGN - FOR APPROVAL					GH	MF	MF	20/10/2021	THE CONTRACTOR AND THEIR SUB-CONTRACTORS SHALL VERIFY ALL DIMENSIONS, LINES, LEVELS AND EXISTING SERVICE LOCATIONS, PRIOR TO COMMENCEMENT ON SITE. PREPARATION OF DETAIL/SHOP DRAWINGS, AND FABRICATION OF CONSTRUCTION/BUILDING COMPONENTS.					Checked Date	MF 10/21	Drawing	FURNITURE AND FIXTURE DETAILS SHEET - 7		Drawing No. OS729_L_837	

TIMBER SOFFIT OPTION



Fleetwood Urban Pty Ltd
www.fleetwoodurban.com.au
Ph: 1300 989 100

© 2020 Fleetwood Urban Pty Ltd.
No part of this sheet may be copied, reproduced, scanned or stored, whether in whole or part, in any form or by any means. Fleetwood Urban will not hesitate to take appropriate legal action if its rights in this respect are infringed.

Confidential Property. Loaned to you subject to the following conditions. Must not be copied, reproduced, made available or shown to any other 3rd party without express permission. To be returned upon request.

Images and drawings are for concept purposes only. Changes to structure may occur during detail design. All lighting, shadows and materials are simulated.

DRAWN BY TS
ISSUE 8/10/ 2021


CLIENT

SOUTHERN GRAMPIANS SHIRE COUNCIL



DESIGNER

OUTER SPACE LA

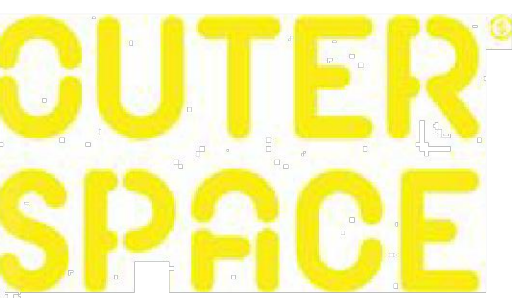

PROJECT


Hamilton Shelter

PRODUCT

HAMILTON SHELTER™

3D PRODUCT DRAWING

11801 04A

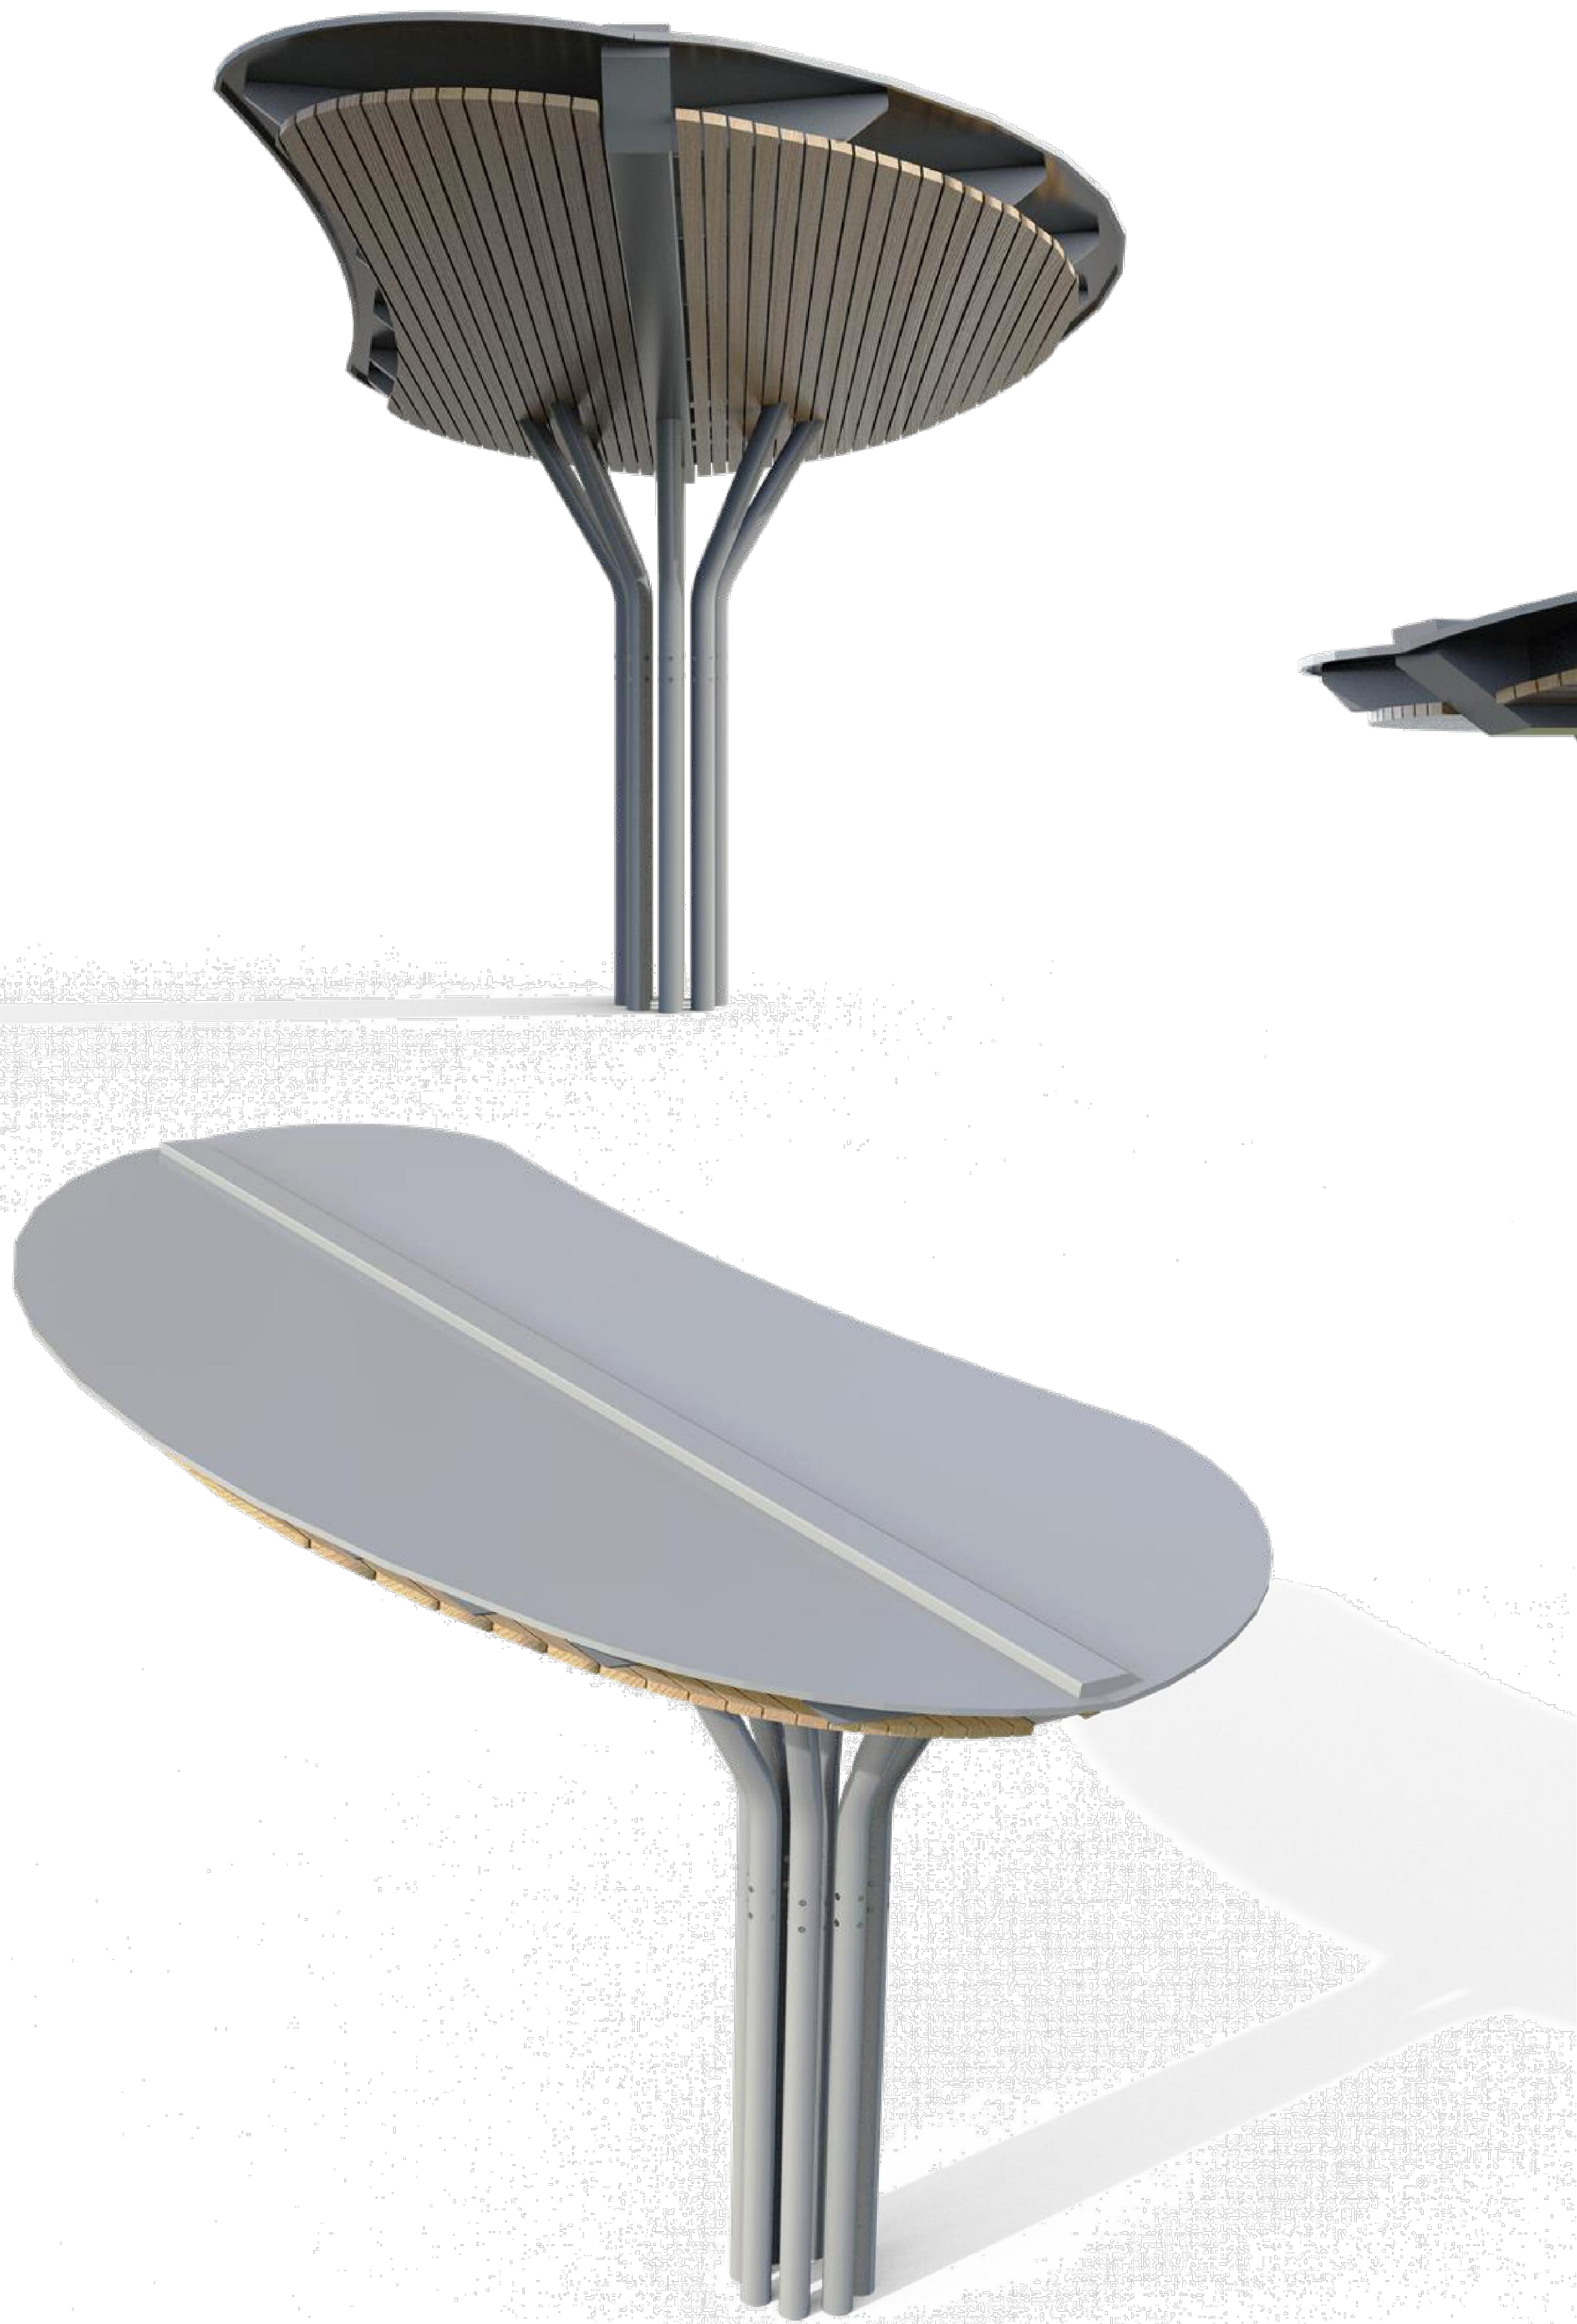

Issues/ Revisions						<div>THIS DRAWING SHALL BE READ IN CONJUNCTION WITH THE SPECIFICATION.</div> <div><div>OUTER SPACE</div><div>250a Rundle Street Adelaide SA 5000 & 407- 408 Nicholas Building, 37 Swanston Street, Melbourne 3000 P 08 8223 3228 E admin@outerspace.net.au</div></div> <div>FOR APPROVAL NOT FOR CONSTRUCTION</div>	Designed Date	MF 10/21	Project HAMILTON BOTANIC GARDENS - CHILDREN'S GARDEN AND PLAY SPACE	File Ref. OS729_Hamilton Botanic Gardens_Details_Active.dwg	
Issue	Description	Drwn	Ckd.	Appd.	Date		Drawn Date	GH 10/21	Client SOUTHERN GRAMPIANS SHIRE COUNCIL	Scale AS SHOWN	Issue/ Rev. P1
P1	DETAILED DESIGN - FOR APPROVAL	GH	MF	MF	20/10/2021		Checked Date	MF 10/21	Drawing FURNITURE AND FIXTURE DETAILS SHEET - 8	Drawing No. OS729_L_838	
THE CONTRACTOR AND THEIR SUB-CONTRACTORS SHALL VERIFY ALL DIMENSIONS, LINES, LEVELS AND EXISTING SERVICE LOCATIONS, PRIOR TO COMMENCEMENT ON SITE. PREPARATION OF DETAIL/SHOP DRAWINGS, AND FABRICATION OF CONSTRUCTION/BUILDING COMPONENTS.											

CLIENT

**SOUTHERN
GRAMPIANS SHIRE
COUNCIL**



DESIGNER

OUTER SPACE LA

**OUTER
SPACE**

PROJECT


Hamilton Shelter

PRODUCT


**HAMILTON
SHELTER™**

3D PRODUCT DRAWING


11801 **05**_A

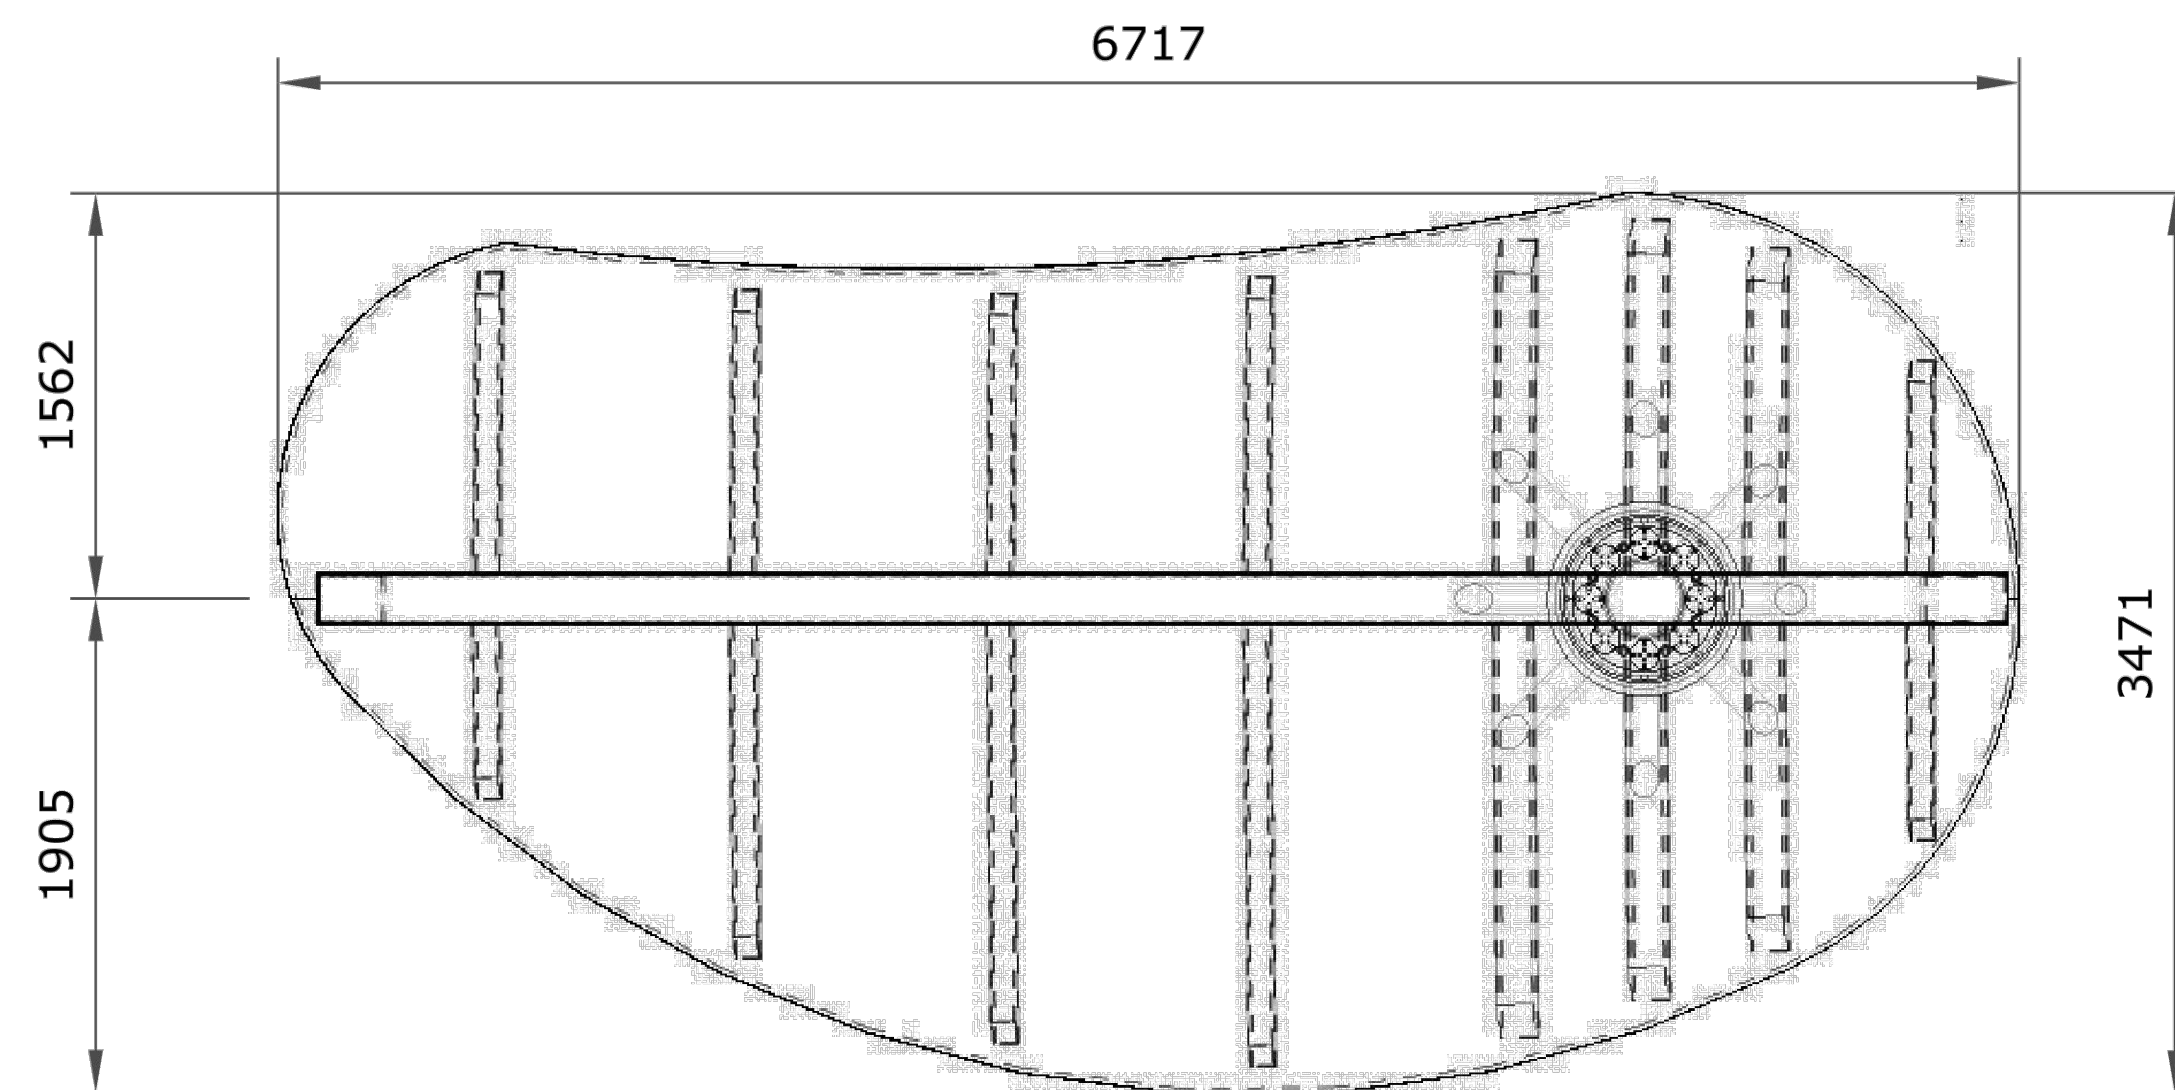

A **PLAN**
scale: 1:50

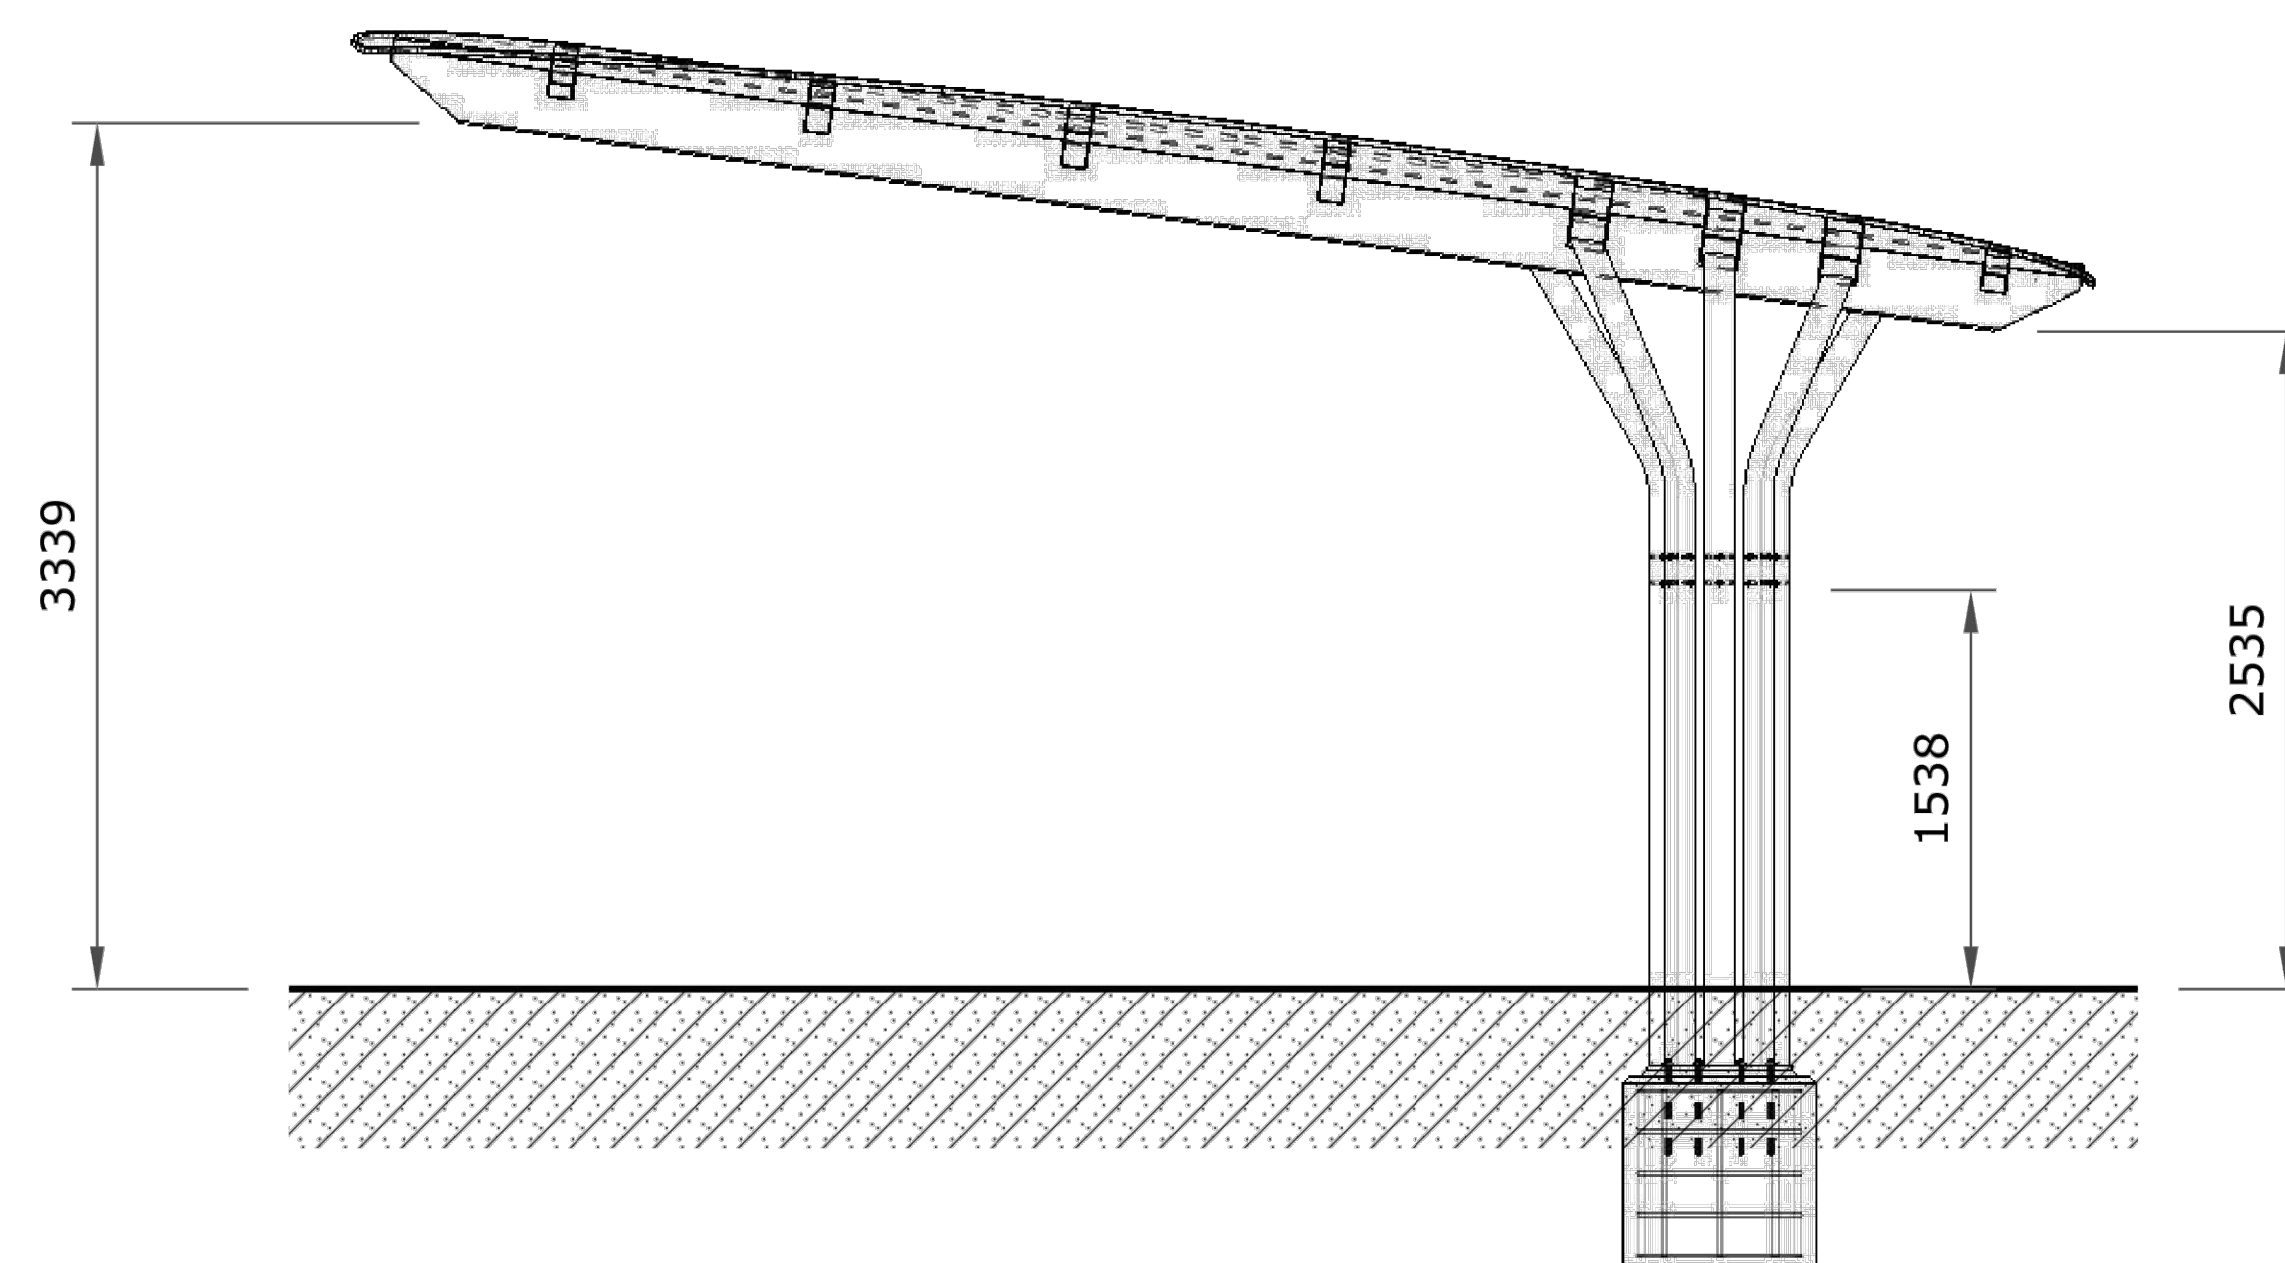

B **FRONT VIEW**
scale: 1:50

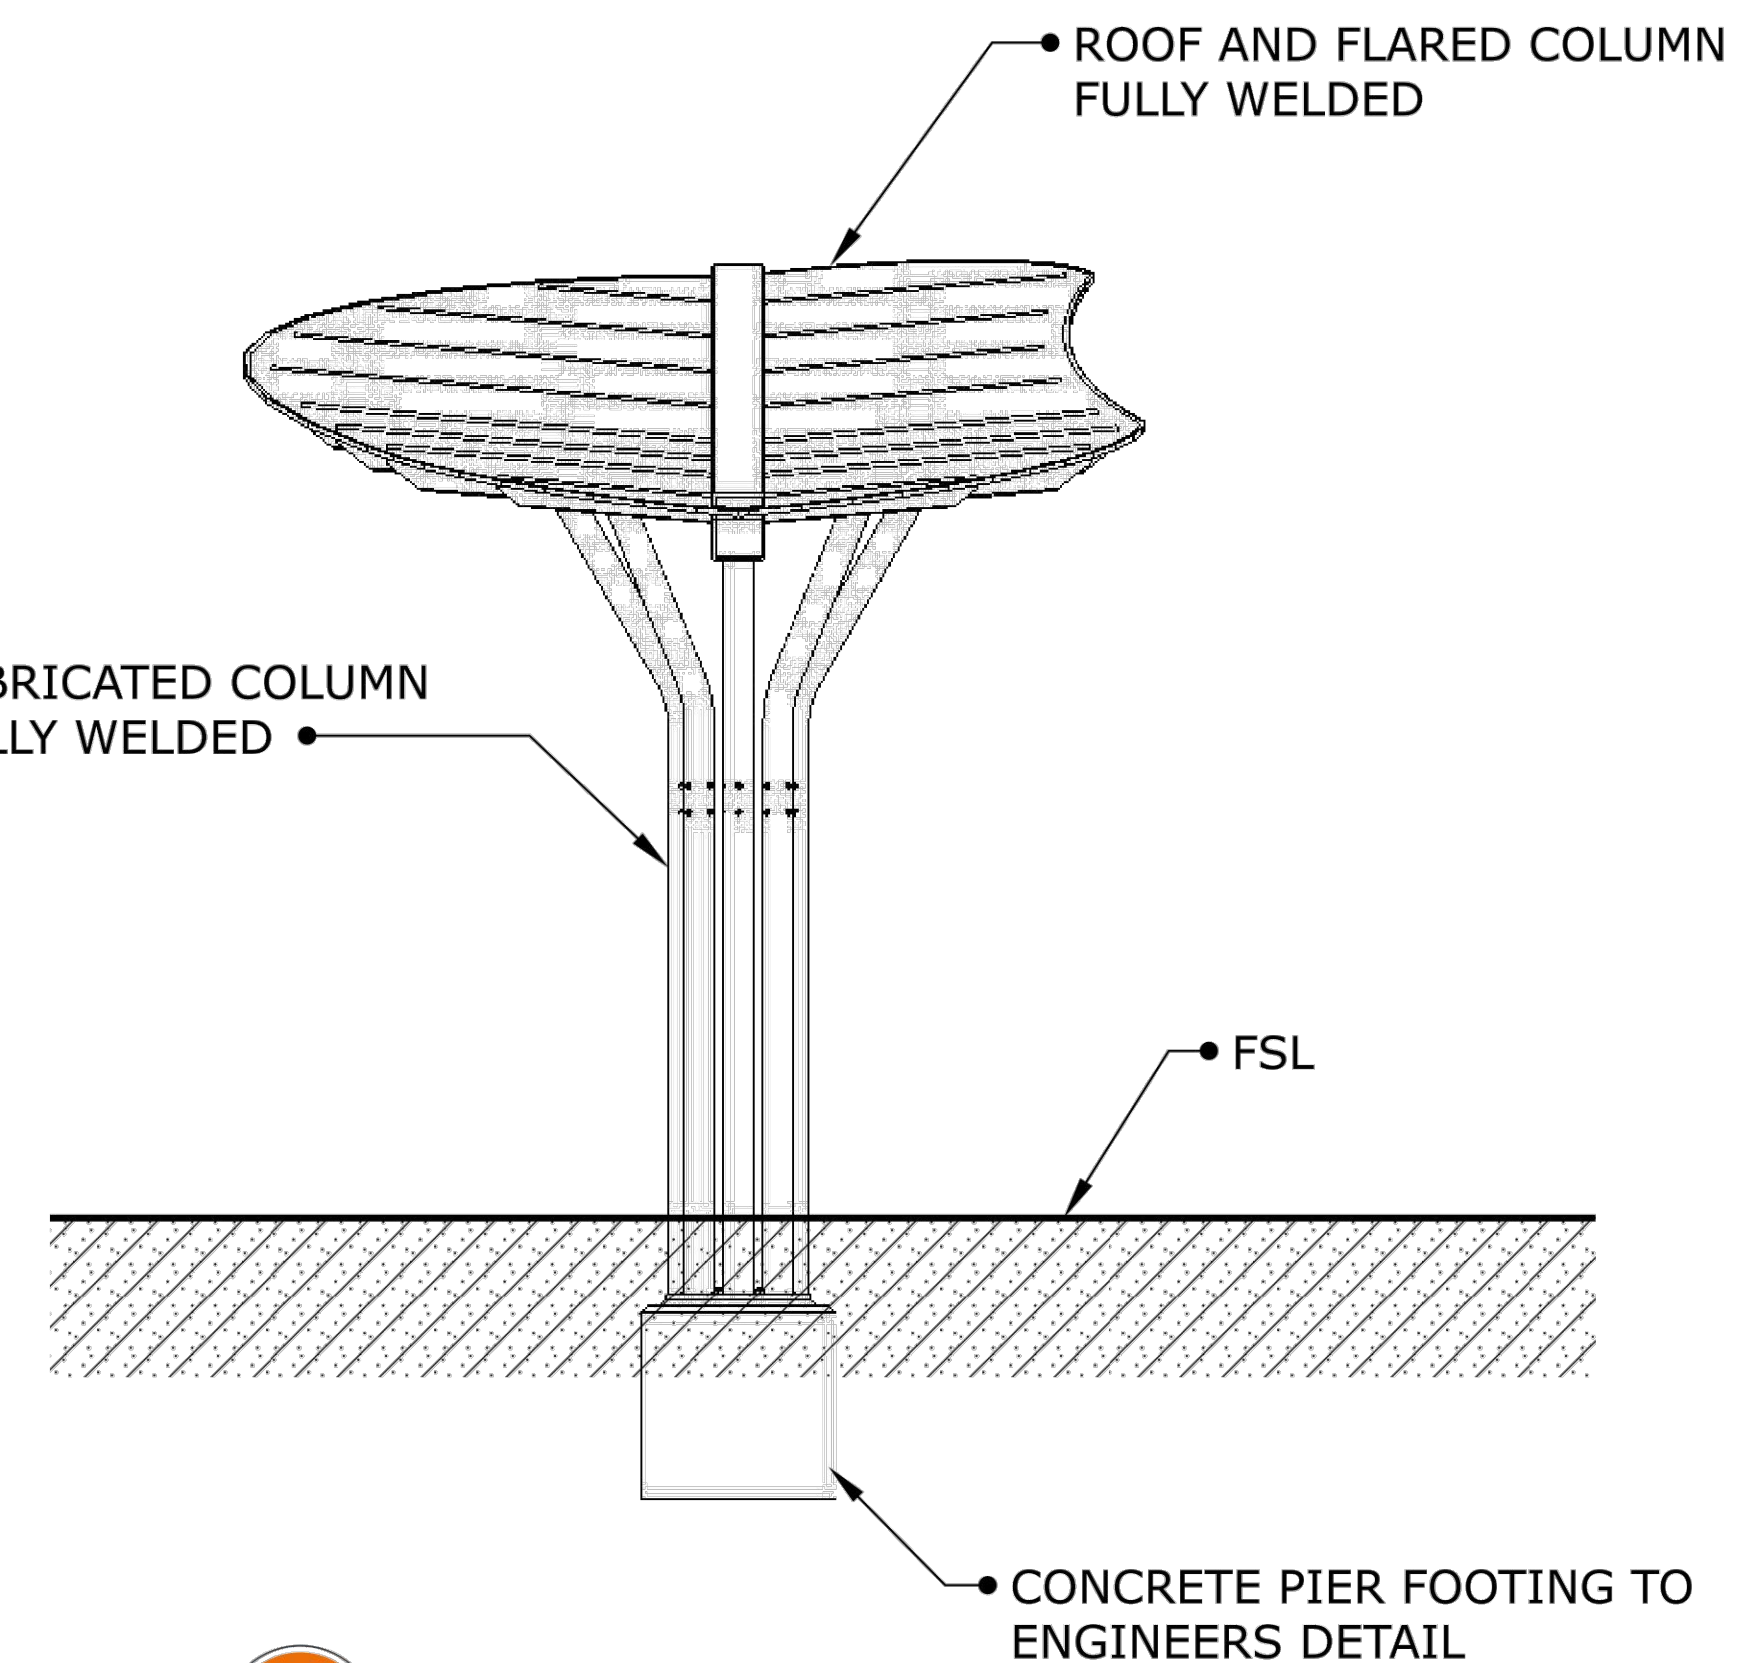

C **SIDE VIEW**
scale: 1:50

Issues/ Revisions					THIS DRAWING SHALL BE READ IN CONJUNCTION WITH THE SPECIFICATION.					Designed Date MF 10/21		Project HAMILTON BOTANIC GARDENS - CHILDREN'S GARDEN AND PLAY SPACE		File Ref. OS729_Hamilton Botanic Gardens_Details_Active.dwg	
Issue	Description	Drwn	Ckd.	Appd.	Date						Drawn Date GH 10/21	Client SOUTHERN GRAMPIANS SHIRE COUNCIL		Scale AS SHOWN	Issue/ Rev. P1
P1	DETAILED DESIGN - FOR APPROVAL	GH	MF	MF	20/10/2021	THE CONTRACTOR AND THEIR SUB-CONTRACTORS SHALL VERIFY ALL DIMENSIONS, LINES, LEVELS AND EXISTING SERVICE LOCATIONS, PRIOR TO COMMENCEMENT ON SITE. PREPARATION OF DETAIL/SHOP DRAWINGS, AND FABRICATION OF CONSTRUCTION/BUILDING COMPONENTS.					Checked Date MF 10/21	Drawing FURNITURE AND FIXTURE DETAILS SHEET - 9		Drawing No. OS729_L_839	

**OUTER
SPACE**

250a Rundle Street
Adelaide SA 5000
&
407- 408 Nicholas Building,
37 Swanston Street,
Melbourne 3000
P 08 8223 3228
E admin@outerspace.net.au

**FOR APPROVAL
NOT FOR CONSTRUCTION**

© 2020 Fleetwood Urban Pty Ltd.
No part of this sheet may be
copied, reproduced, scanned or
stored, whether in whole or part, in
any form or by any means.
Fleetwood Urban will not hesitate to
take appropriate legal action if its
rights in this respect are infringed.

Confidential Property.
Loaned to you subject to the
following conditions. Must not be
copied, reproduced, made available
or shown to any other 3rd party
without express permission. To be
returned upon request.

**Images and drawings are for
concept purposes only. Changes
to structure may occur during
detail design. All lighting,
shadows and materials are
simulated.**

DRAWN BY
TS

ISSUE
8/10/ 2021


CLIENT

**SOUTHERN
GRAMPIANS SHIRE
COUNCIL**



DESIGNER

OUTER SPACE LA

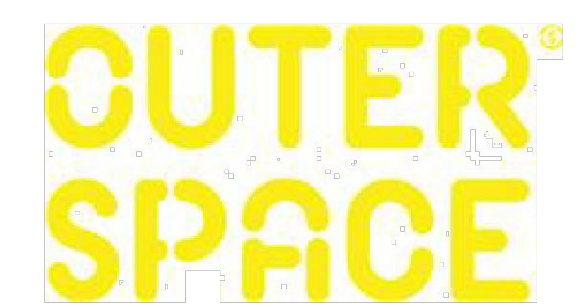

PROJECT


Hamilton Shelter

PRODUCT

**HAMILTON
SHELTER™**

3D PRODUCT DRAWING

11801 06_A

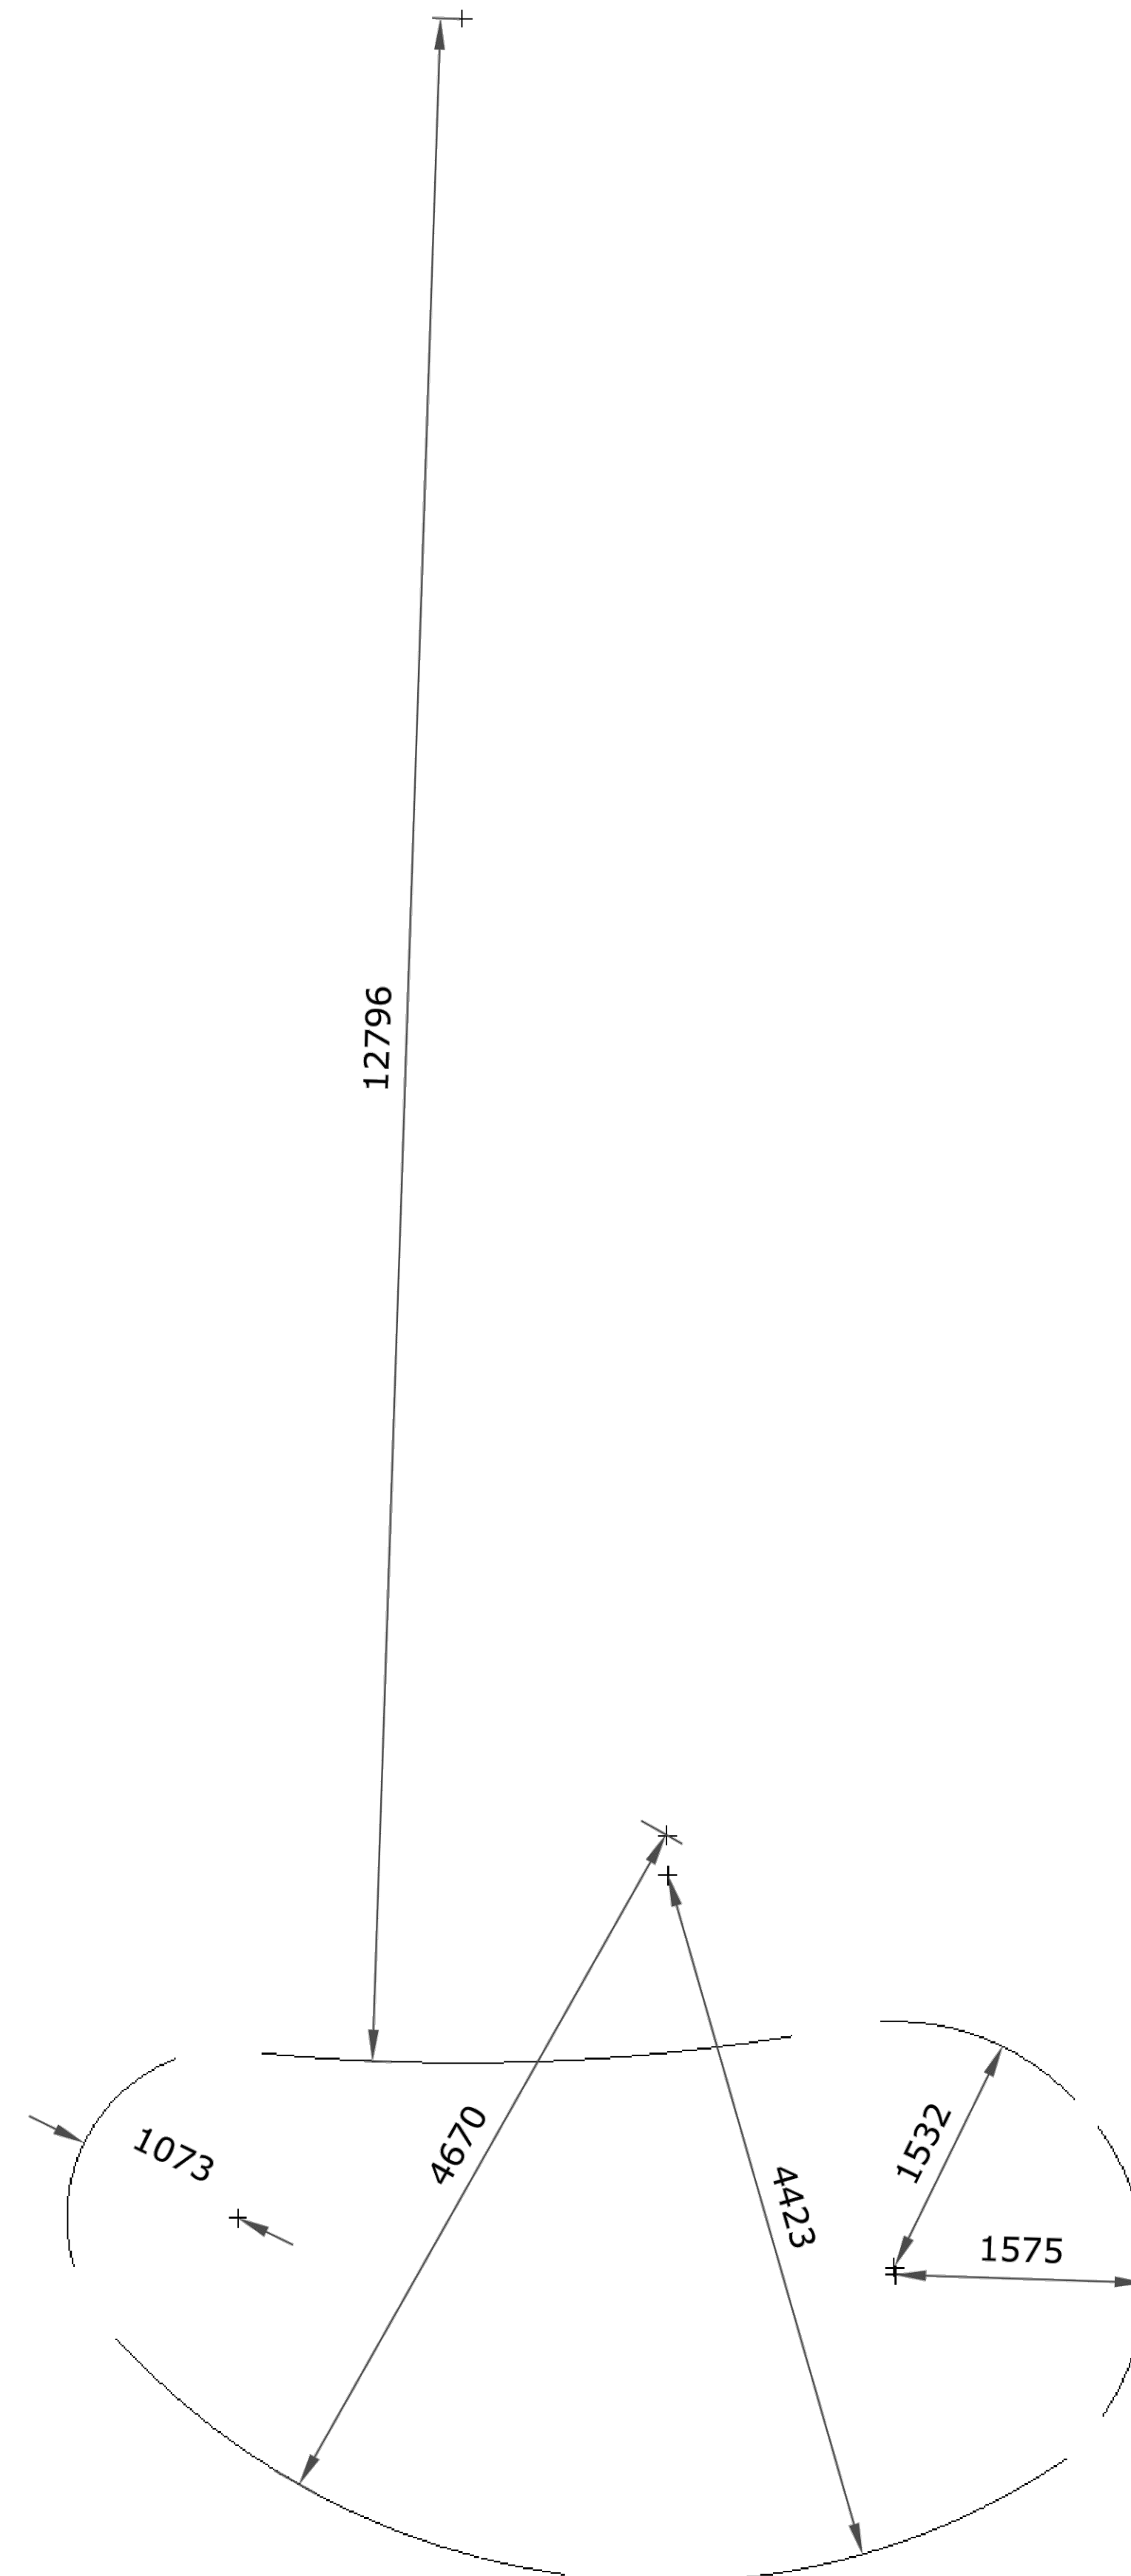

THIS DRAWING SHALL BE READ IN
CONJUNCTION WITH THE
SPECIFICATION.

THE CONTRACTOR AND THEIR
SUB-CONTRACTORS SHALL VERIFY ALL
DIMENSIONS, LINES, LEVELS AND
EXISTING SERVICE LOCATIONS, PRIOR
TO COMMENCEMENT ON SITE.
PREPARATION OF DETAIL/SHOP
DRAWINGS, AND FABRICATION OF
CONSTRUCTION/BUILDING
COMPONENTS.

**OUTER
SPACE**

258a Rundle Street
Adelaide SA 5000
&
407- 408 Nicholas Building,
37 Swanston Street,
Melbourne 3000
P 08 8223 3228
E admin@outerspace.net.au

**FOR APPROVAL
NOT FOR CONSTRUCTION**

Designed
Date MF
10/21

Drawn
Date GH
10/21

Checked
Date MF
10/21

Project
HAMILTON BOTANIC GARDENS - CHILDREN'S GARDEN AND PLAY SPACE

Client
SOUTHERN GRAMPIANS SHIRE COUNCIL


Drawing
FURNITURE AND FIXTURE DETAILS SHEET - 10

File Ref.
OS729_Hamilton Botanic Gardens_Details_Active.dwg


Scale
AS SHOWN

Issue/ Rev.
P1

Drawing No.
OS729_L_840

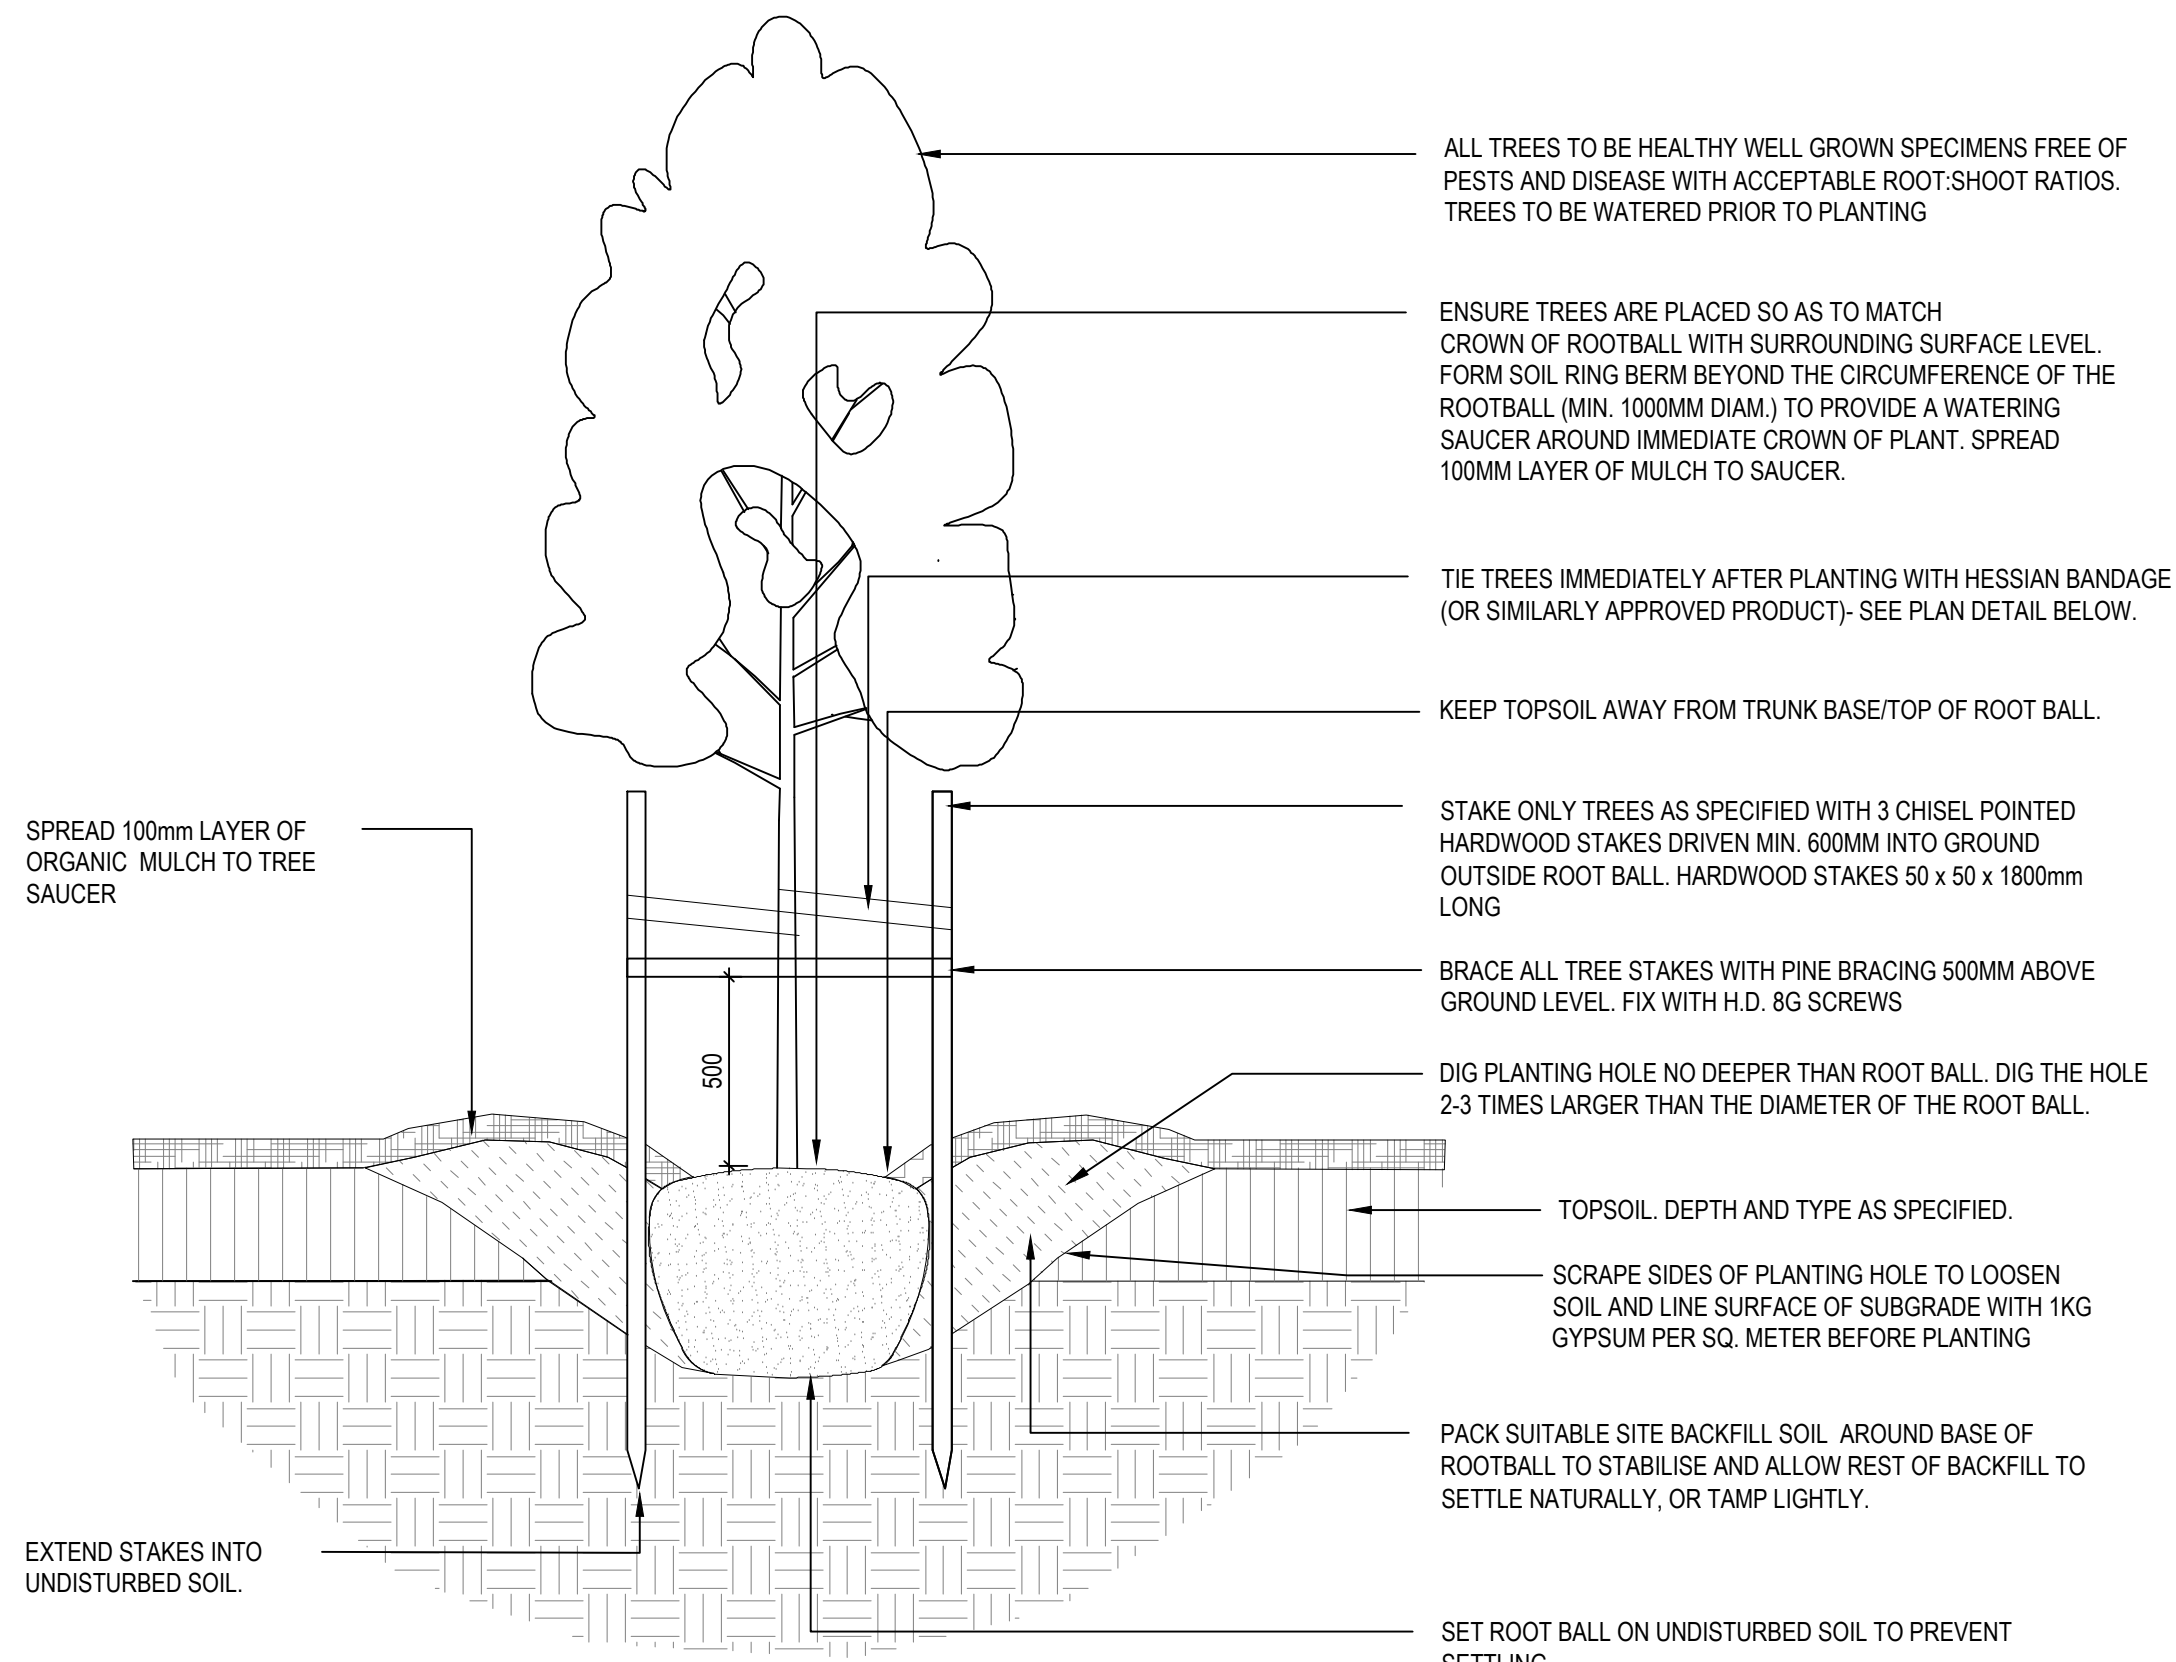


SECTION

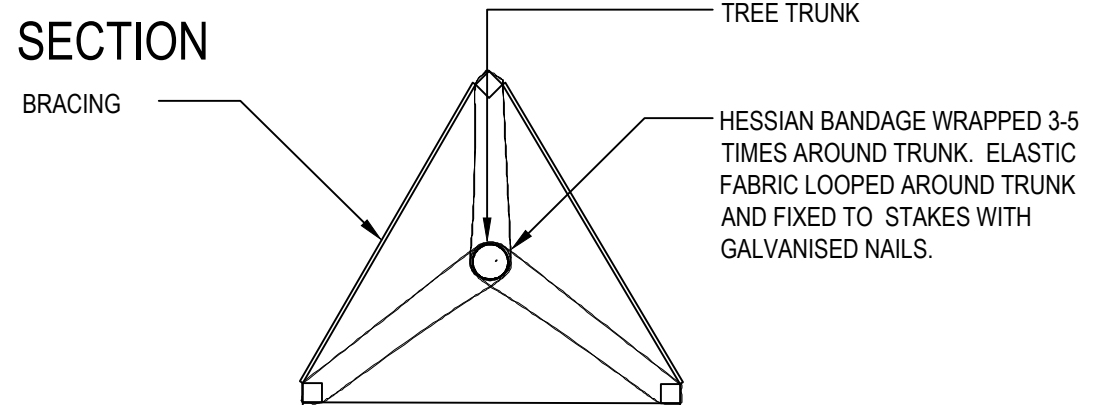


NOTES ON PLANTING PROCEDURE:

- PRIOR TO PLACING THE TREE IN THE HOLE, ENSURE ANY STRING OR BROKEN BRANCHES IN THE CROWN ARE PRUNED AND/OR REMOVED.
- GENTLY LOWER THE TREE INTO THE HOLE SO THAT THE TRUNK FLARE IS AT OR SLIGHTLY LOWER THAN THE FINAL LANDSCAPE FINISH LEVEL.


01 SEMI-ADVANCE TREE PLANTING DETAIL
841 SCALE 1:20

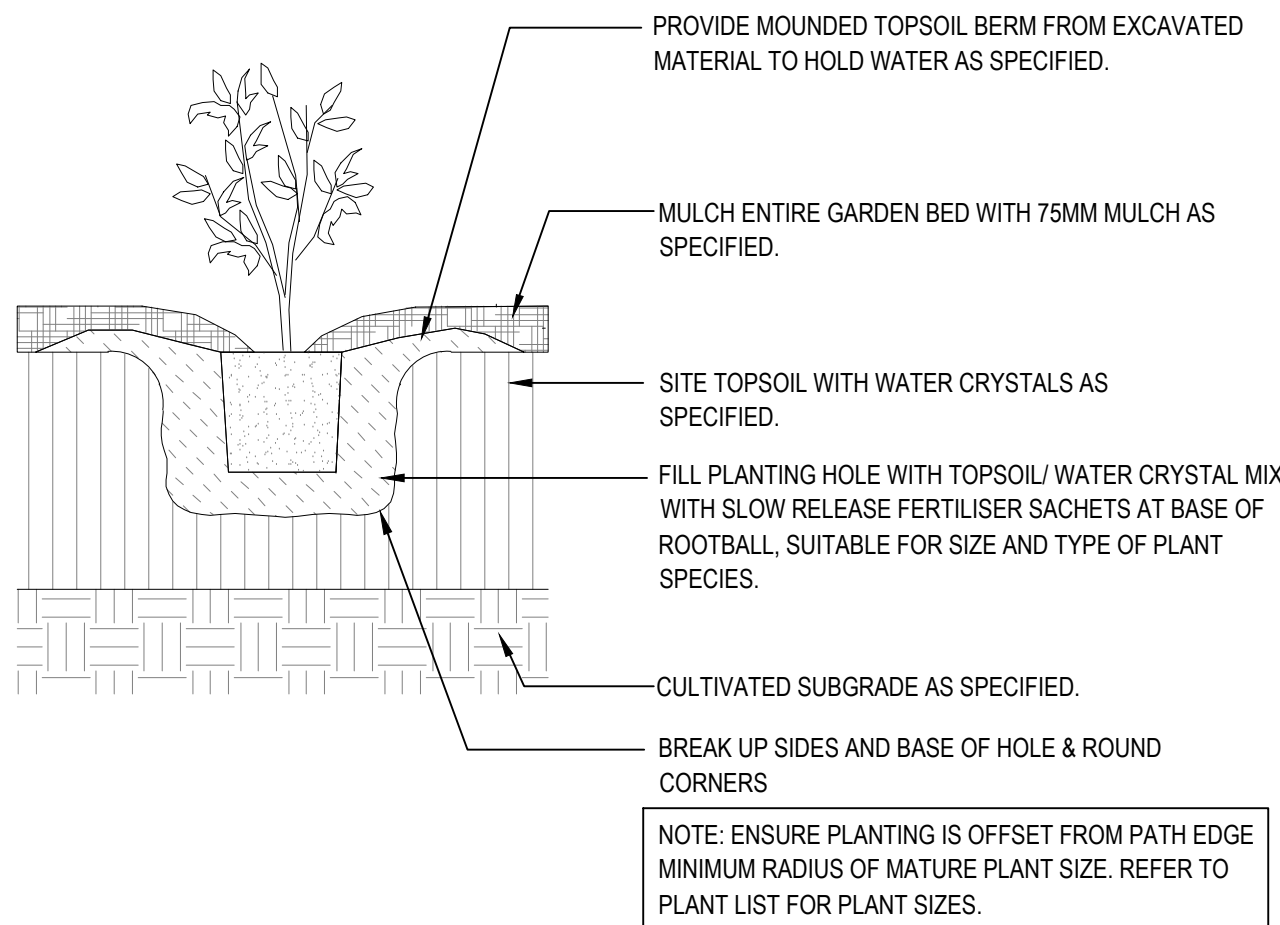


02 SHRUB/ GROUNDCOVER PLANTING DETAIL
841 SCALE 1:20

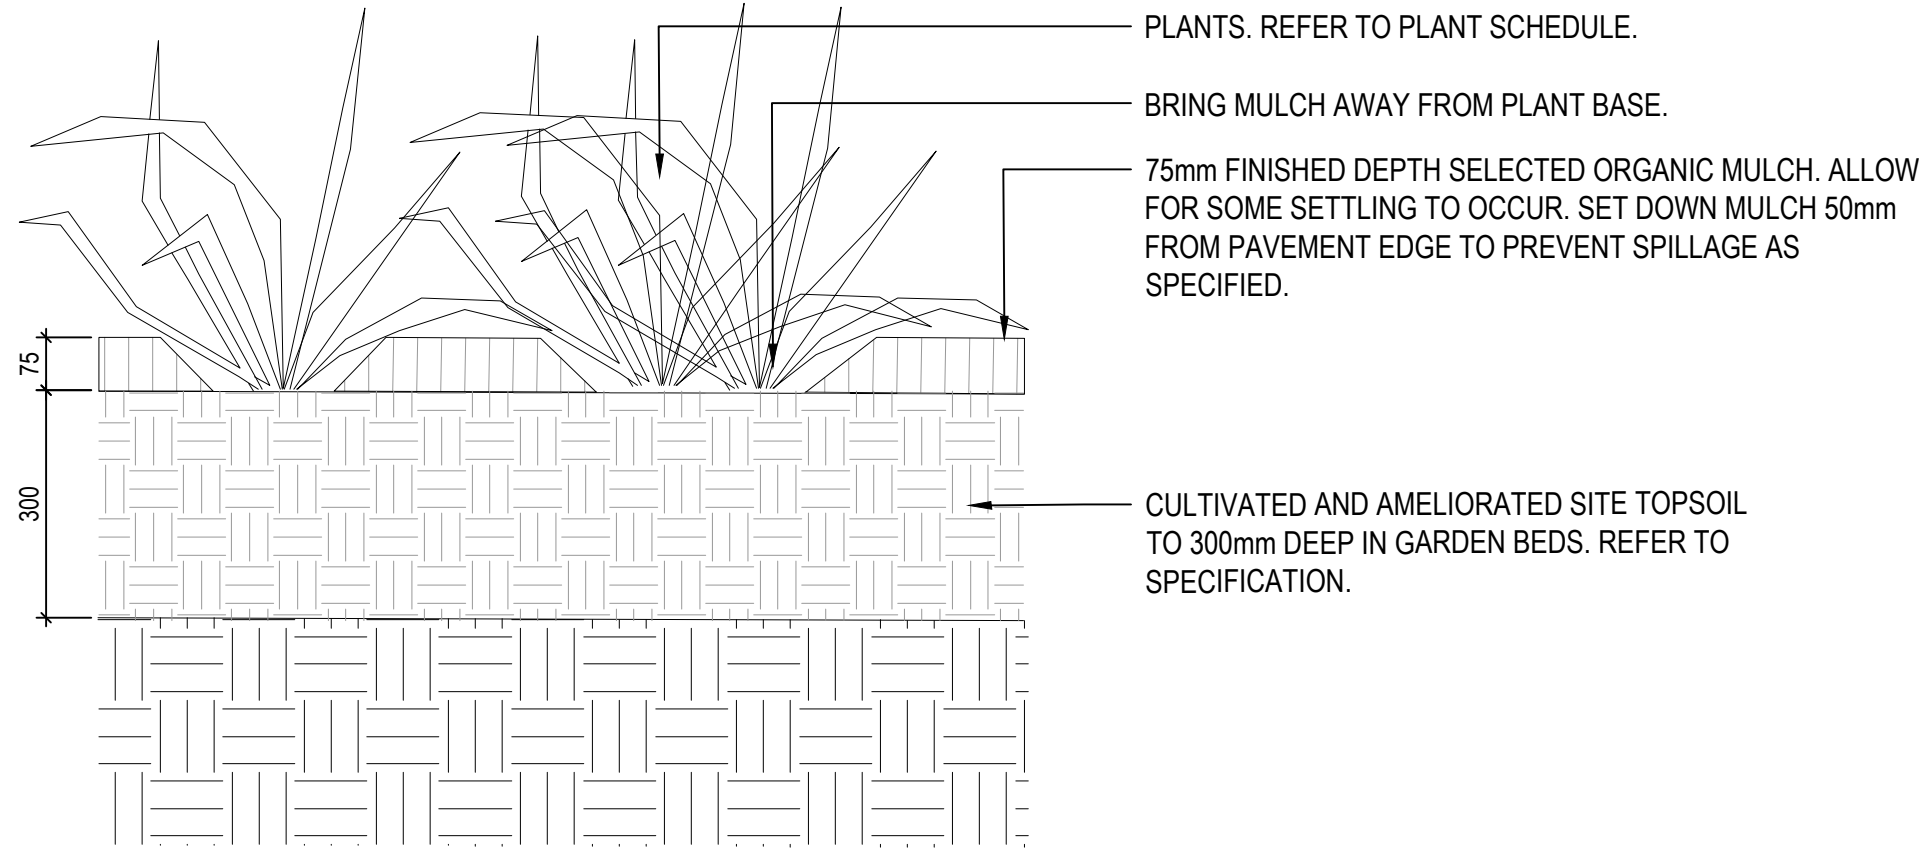

3 [VG01] GARDEN BED TYPE 1
841 SCALE 1:10

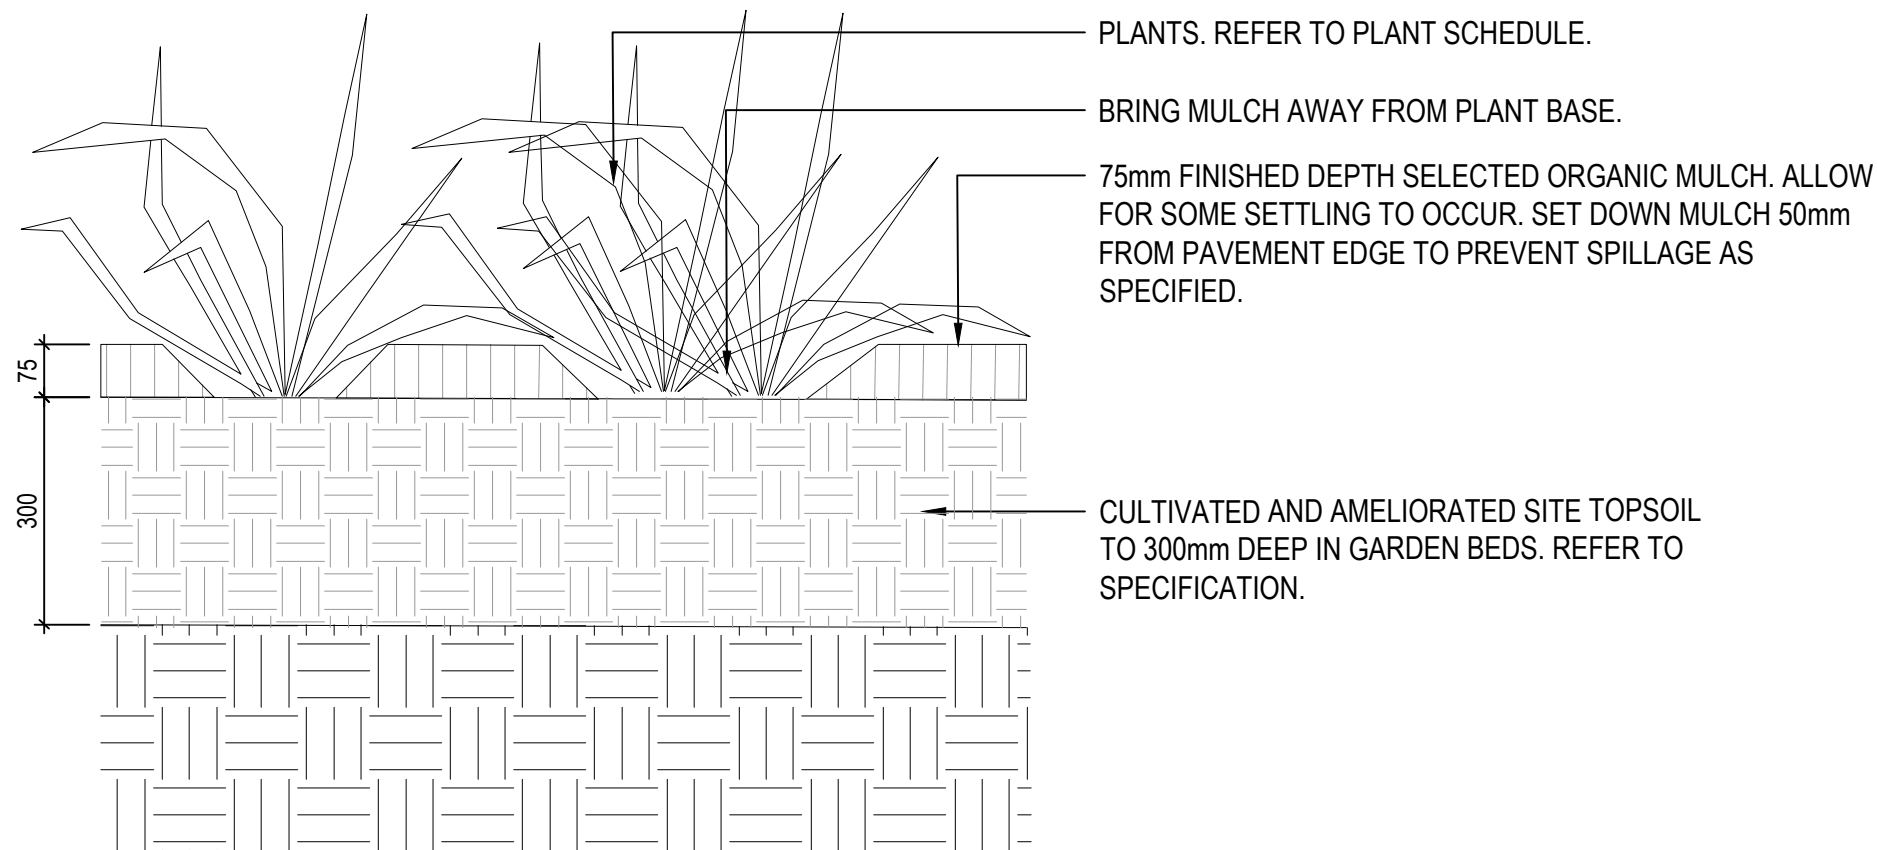

4 [VG02] GARDEN BED - GRASSLAND
841 SCALE 1:10

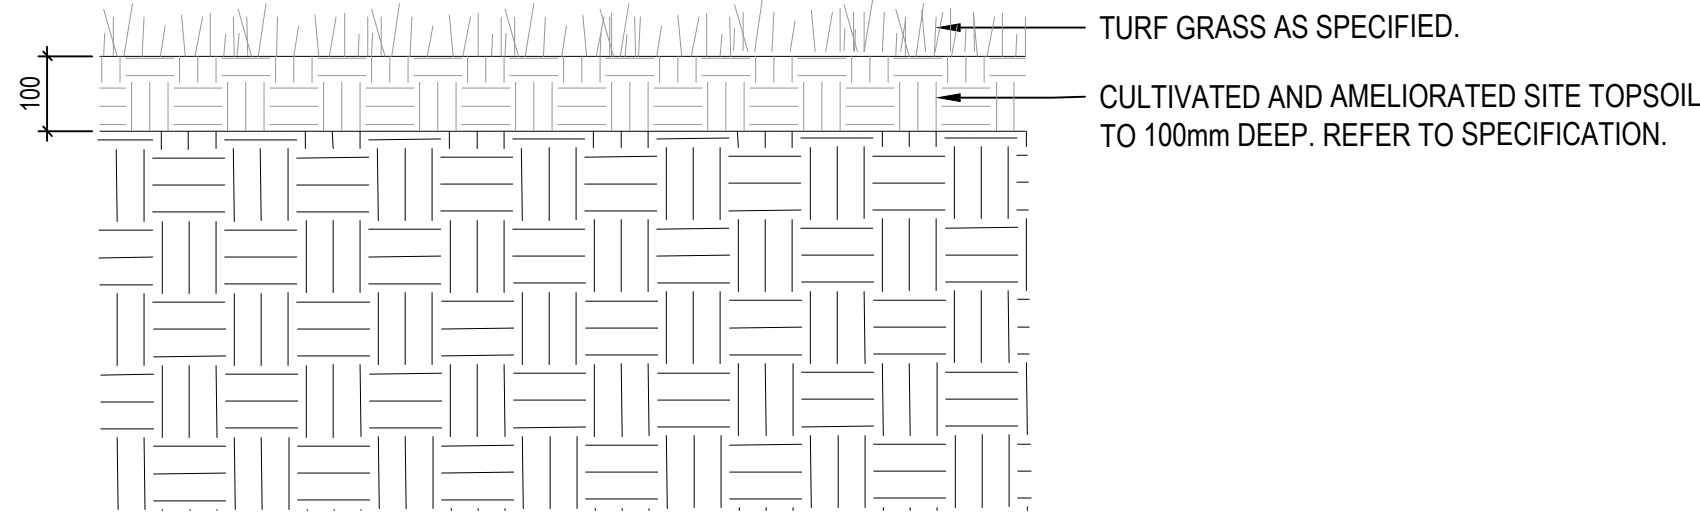

5 [VG03] IRRIGATED LAWN
841 SCALE 1:10

Issues/ Revisions						THIS DRAWING SHALL BE READ IN CONJUNCTION WITH THE SPECIFICATION.										Designed Date MF 10/21		Project HAMILTON BOTANIC GARDENS - CHILDREN'S GARDEN AND PLAY SPACE		File Ref. OS729_Hamilton Botanic Gardens_Details_Active.dwg			
Issue	Description	Drwn	Ckd.	Appd.	Date																		
P1	DETAILED DESIGN - PRELIMINARY	GH	MF	MF	22/07/2021	THE CONTRACTOR AND THEIR SUB-CONTRACTORS SHALL VERIFY ALL DIMENSIONS, LINES, LEVELS AND EXISTING SERVICE LOCATIONS, PRIOR TO COMMENCEMENT ON SITE, PREPARATION OF DETAIL/SHOP DRAWINGS, AND FABRICATION OF CONSTRUCTION/BUILDING COMPONENTS.										Drawn Date	GH 10/21	Client	SOUTHERN GRAMPIANS SHIRE COUNCIL	Scale	AS SHOWN	Issue/ Rev.	P3
P2	DETAILED DESIGN - FOR APPROVAL	GH	MF	MF	27/08/2021											Checked Date	MF 10/21	Drawing	SOFTSCAPE DETAILS SHEET - 1	Drawing No. OS729_L_841			
P3	DETAILED DESIGN - FOR APPROVAL	GH	MF	MF	20/10/2021																		


258a Rundle Street
Adelaide SA 5000

&

407- 408 Nicholas Building,
37 Swanston Street,
Melbourne 3000

P 08 8223 3228
E admin@outerspace.net.au

FOR APPROVAL
NOT FOR CONSTRUCTION

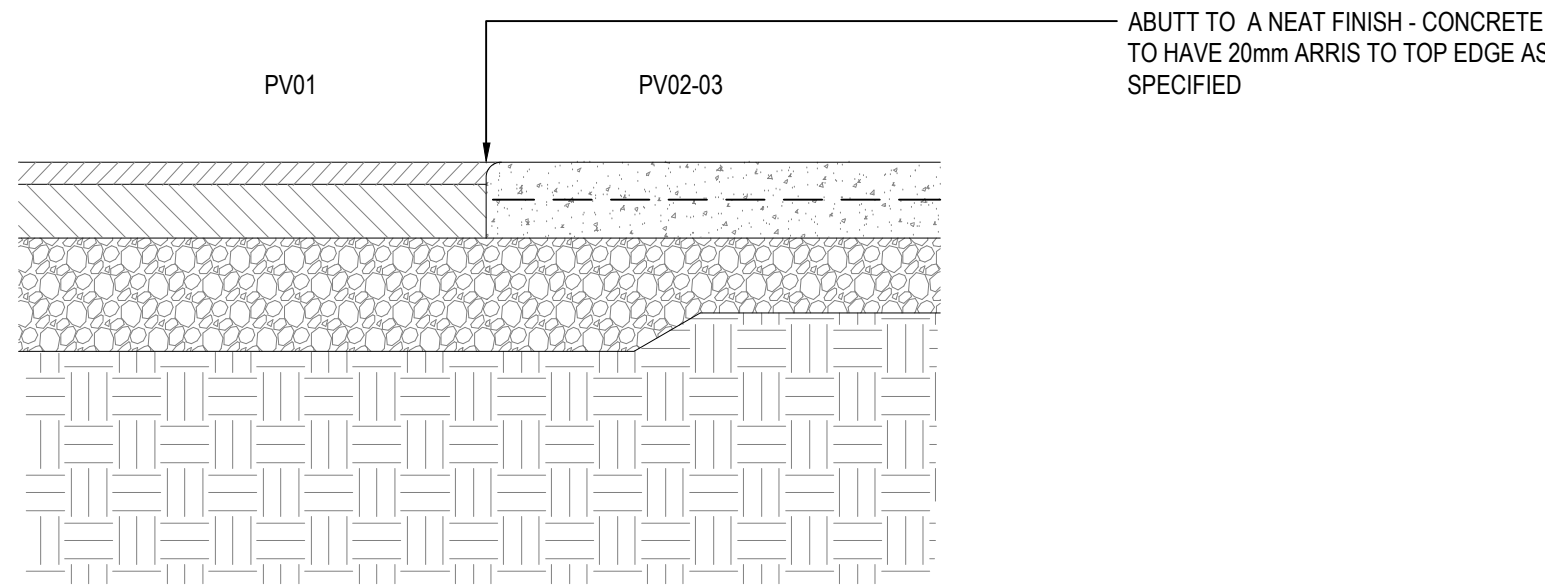


01

TYPICAL JUNCTION DETAIL PV01 & PV02

851

SCALE 1:10

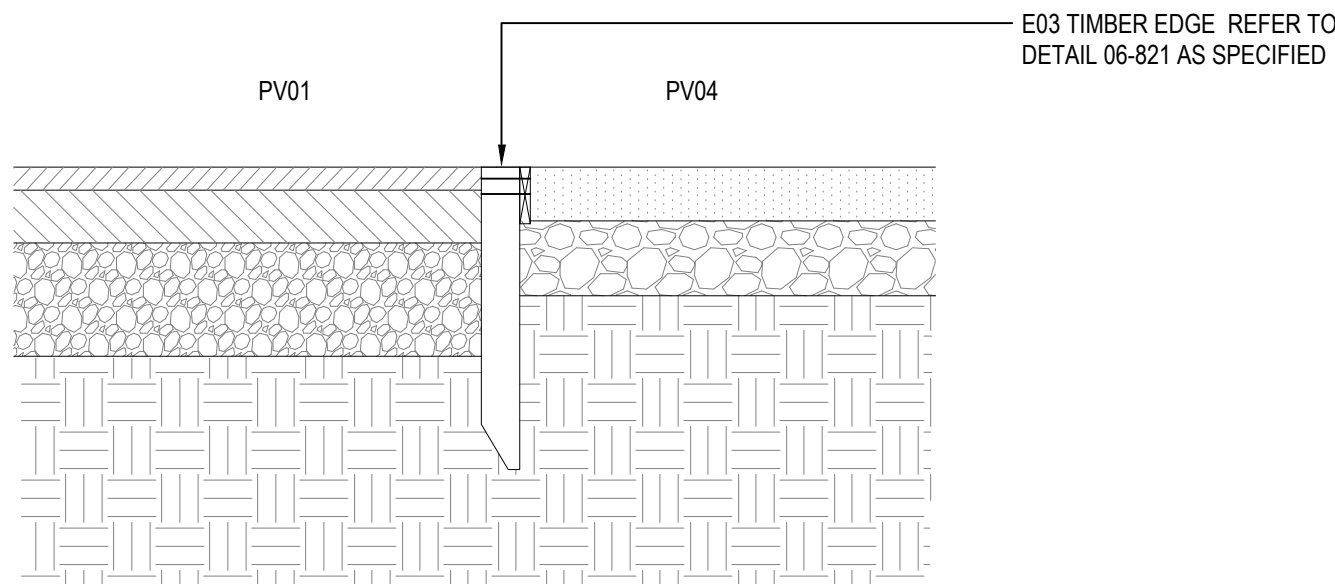


02

TYPICAL JUNCTION DETAIL PV01 & PV04

851

SCALE 1:10

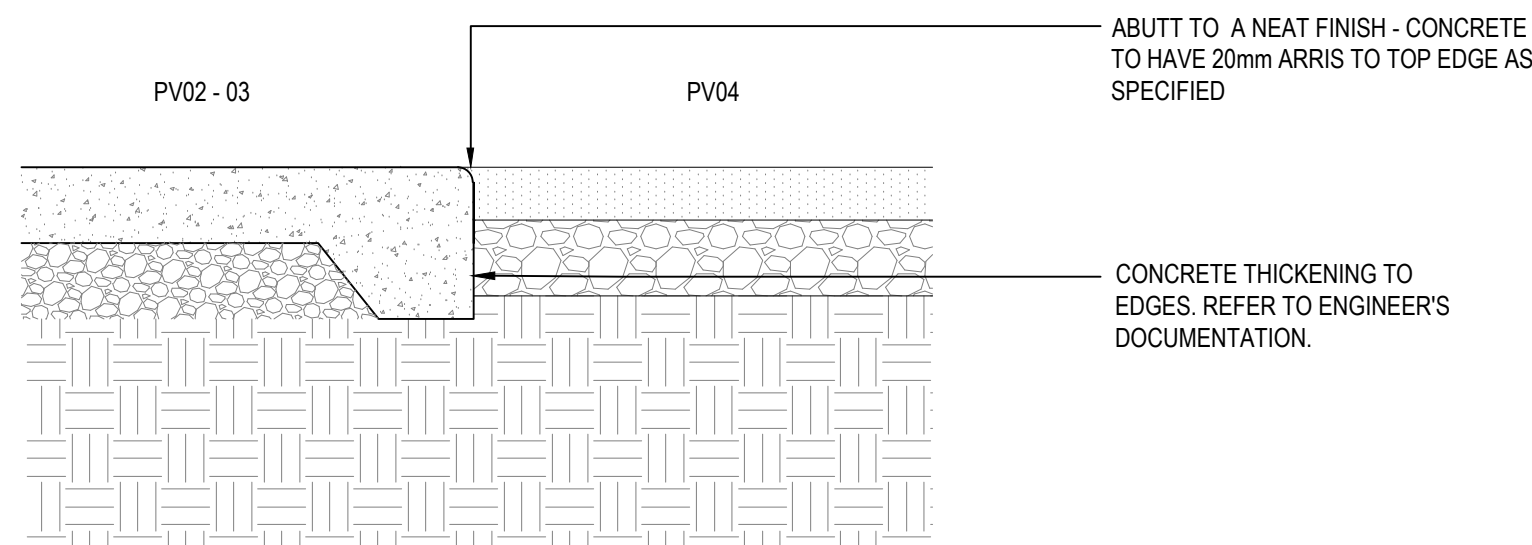


03

TYPICAL JUNCTION DETAIL PV02- 03 & PV04

851

SCALE 1:10

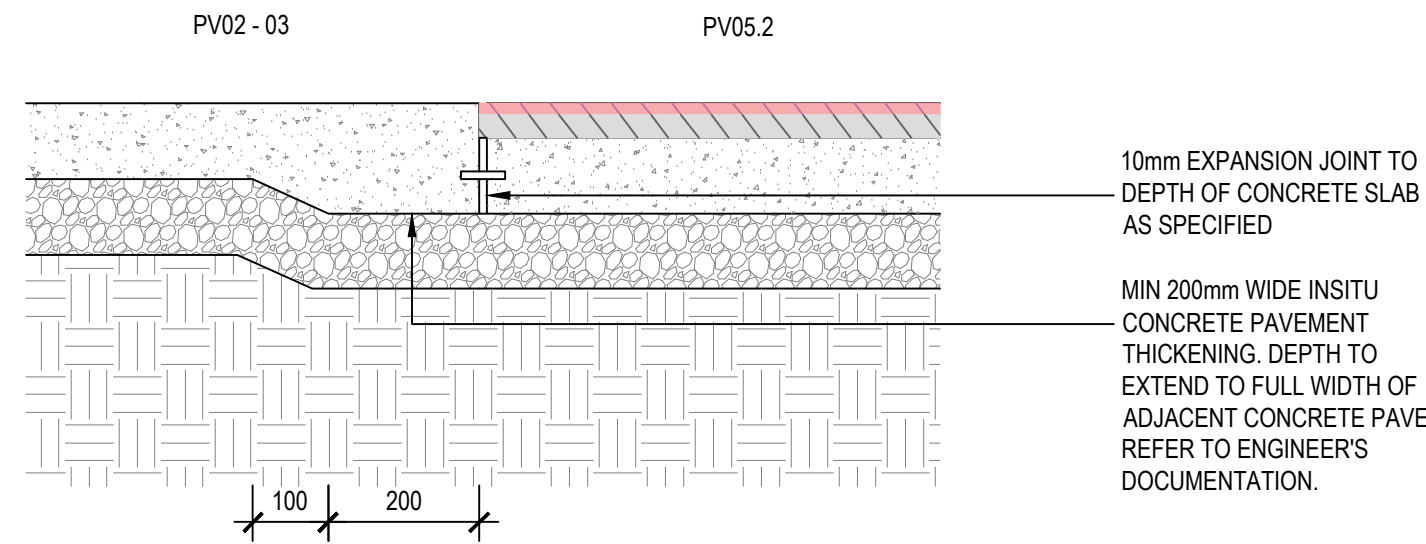


04

TYPICAL JUNCTION DETAIL PV03-04 & PV05.2

851

SCALE 1:10

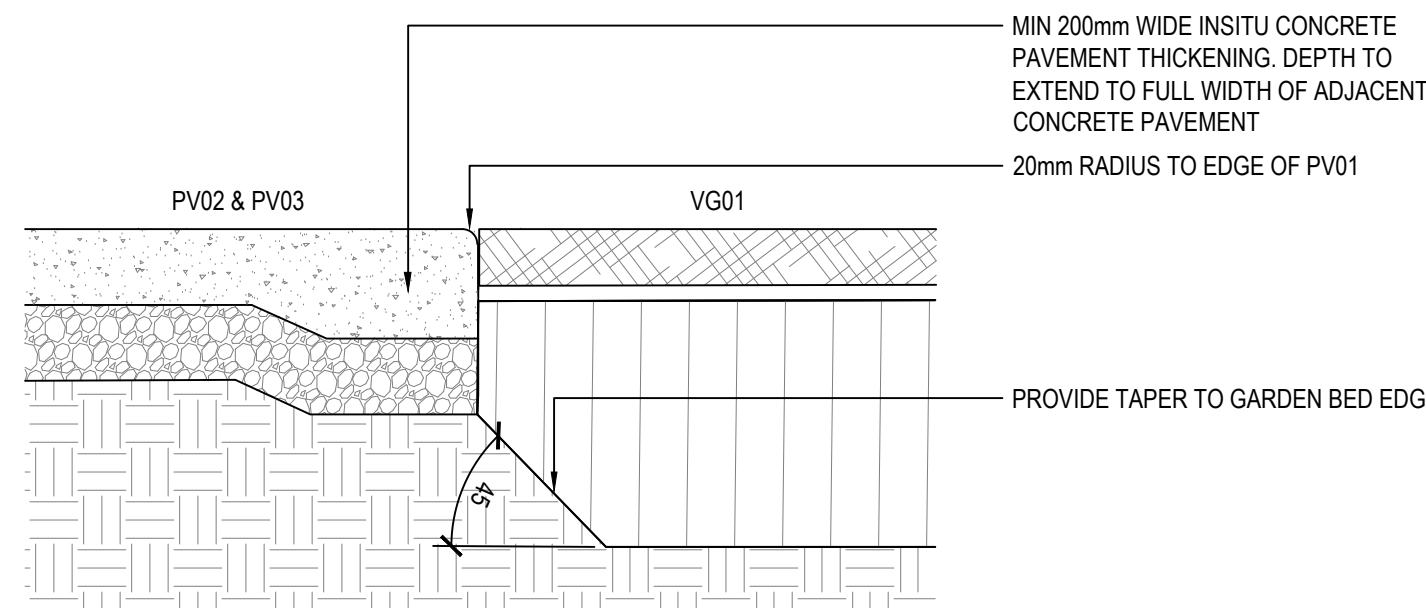


05

TYPICAL JUNCTION DETAIL PV02-03 & VG01

851

SCALE 1:10

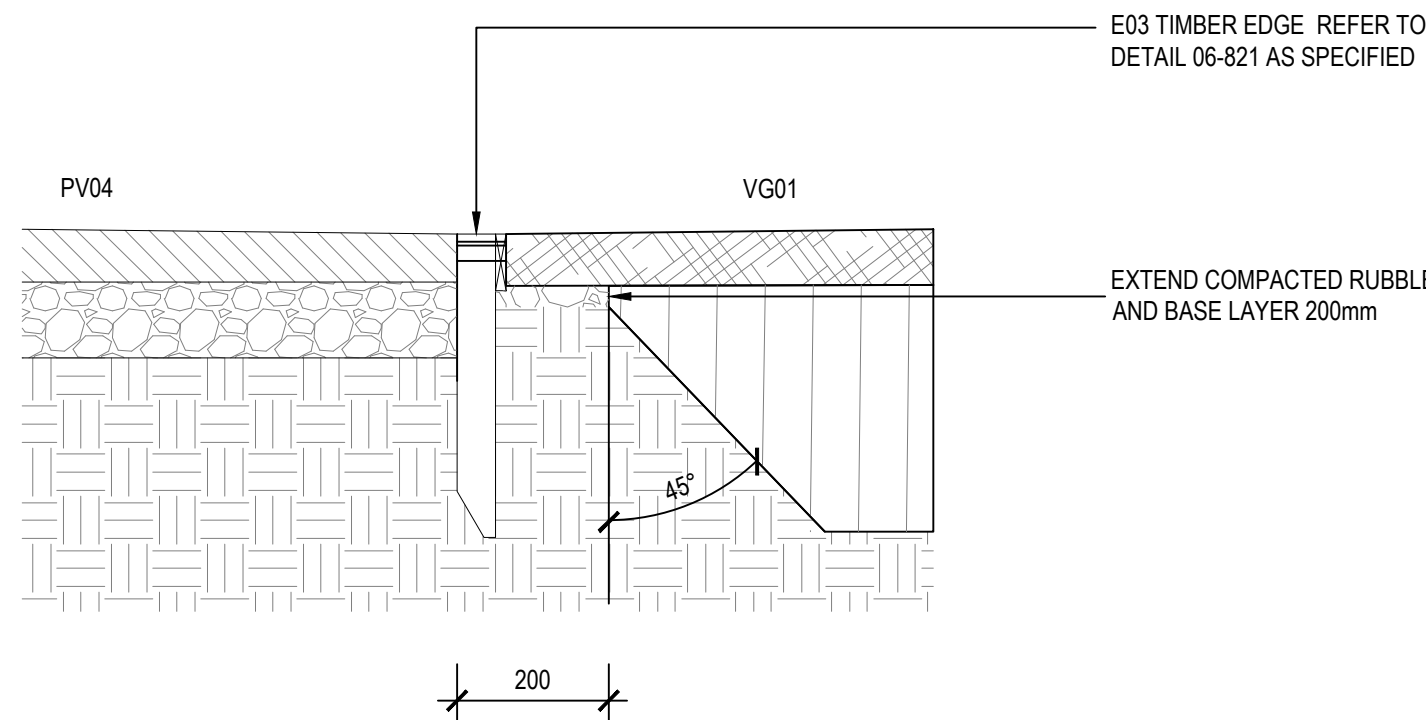


06

TYPICAL JUNCTION DETAIL PV04-VG01

852

SCALE 1:10

Issues/ Revisions						THIS DRAWING SHALL BE READ IN CONJUNCTION WITH THE SPECIFICATION.										Designed Date MF 10/21		Project HAMILTON BOTANIC GARDENS - CHILDREN'S GARDEN AND PLAY SPACE		File Ref. OS729_Hamilton Botanic Gardens_Details_Active.dwg	
Issue	Description	Drwn	Ckd.	Appd.	Date																
P1	DETAILED DESIGN - PRELIMINARY	GH	MF	MF	22/07/2021	<div>OUTER SPACE</div> <div>258a Rundle Street Adelaide SA 5000</div> <div>&</div> <div>407- 408 Nicholas Building, 37 Swanston Street, Melbourne 3000</div> <div>P 08 8223 3228 E admin@outerspace.net.au</div> <div>FOR APPROVAL NOT FOR CONSTRUCTION</div>										Drawn Date GH 10/21	Client SOUTHERN GRAMPIANS SHIRE COUNCIL	Scale AS SHOWN	Issue/ Rev. P3		
P2	DETAILED DESIGN - FOR APPROVAL	GH	MF	MF	27/08/2021											Checked Date MF 10/21	Drawing JUNCTION DETAILS SHEET - 1	Drawing No. OS729_L_851			
P3	DETAILED DESIGN - FOR APPROVAL	GH	MF	MF	20/10/2021																

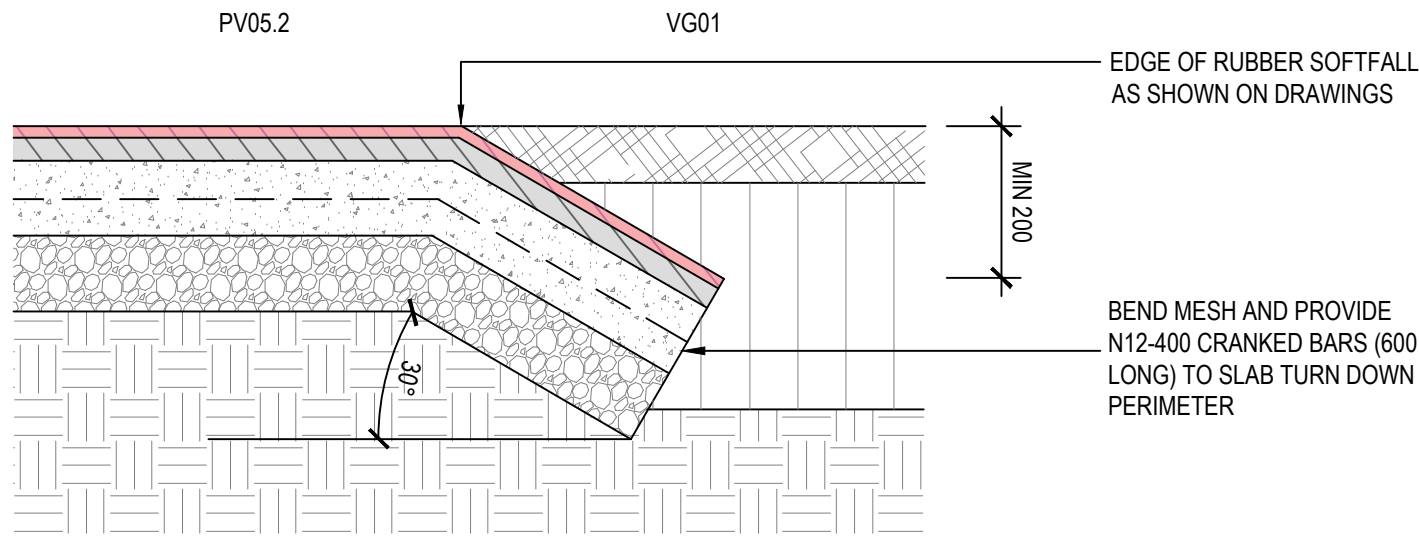

01
852

TYPICAL JUNCTION DETAIL P05.1-.5 - VG01
SCALE 1:10

Issues/ Revisions						<div>THIS DRAWING SHALL BE READ IN CONJUNCTION WITH THE SPECIFICATION.</div> <div><div>OUTER SPACE</div><div>258a Rundle Street Adelaide SA 5000 & 407- 408 Nicholas Building, 37 Swanston Street, Melbourne 3000 P 08 8223 3228 E admin@outerspace.net.au</div><div></div><div>FOR APPROVAL NOT FOR CONSTRUCTION</div></div>			Designed Date	MF 10/21	Project HAMILTON BOTANIC GARDENS - CHILDREN'S GARDEN AND PLAY SPACE	File Ref. OS729_Hamilton Botanic Gardens_Details_Active.dwg	
Issue	Description	Drwn	Ckd.	Appd.	Date				Drawn Date	GH 10/21	Client SOUTHERN GRAMPIANS SHIRE COUNCIL	Scale AS SHOWN	Issue/ Rev. P3
P1	DETAILED DESIGN - PRELIMINARY	GH	MF	MF	22/07/2021								
P2	DETAILED DESIGN - FOR APPROVAL	GH	MF	MF	27/08/2021								
P3	DETAILED DESIGN - FOR APPROVAL	GH	MF	MF	20/10/2021								
						Checked Date	MF 10/21	Drawing JUNCTION DETAILS SHEET - 2	Drawing No. OS729_L_852				

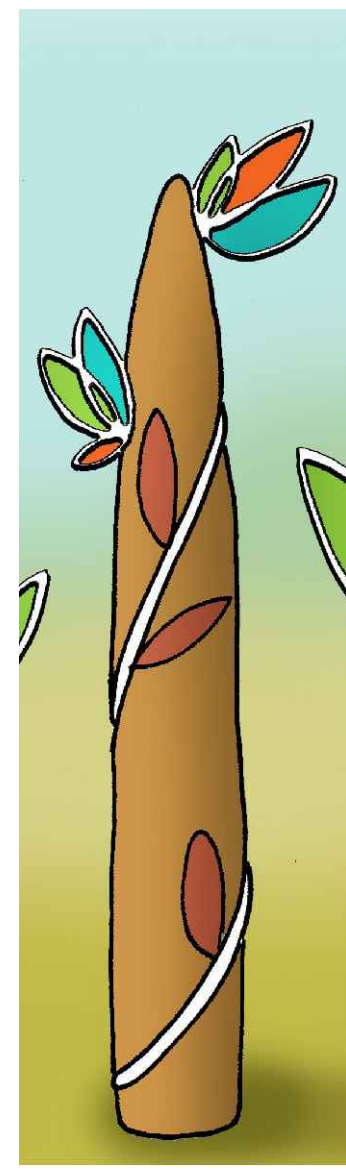
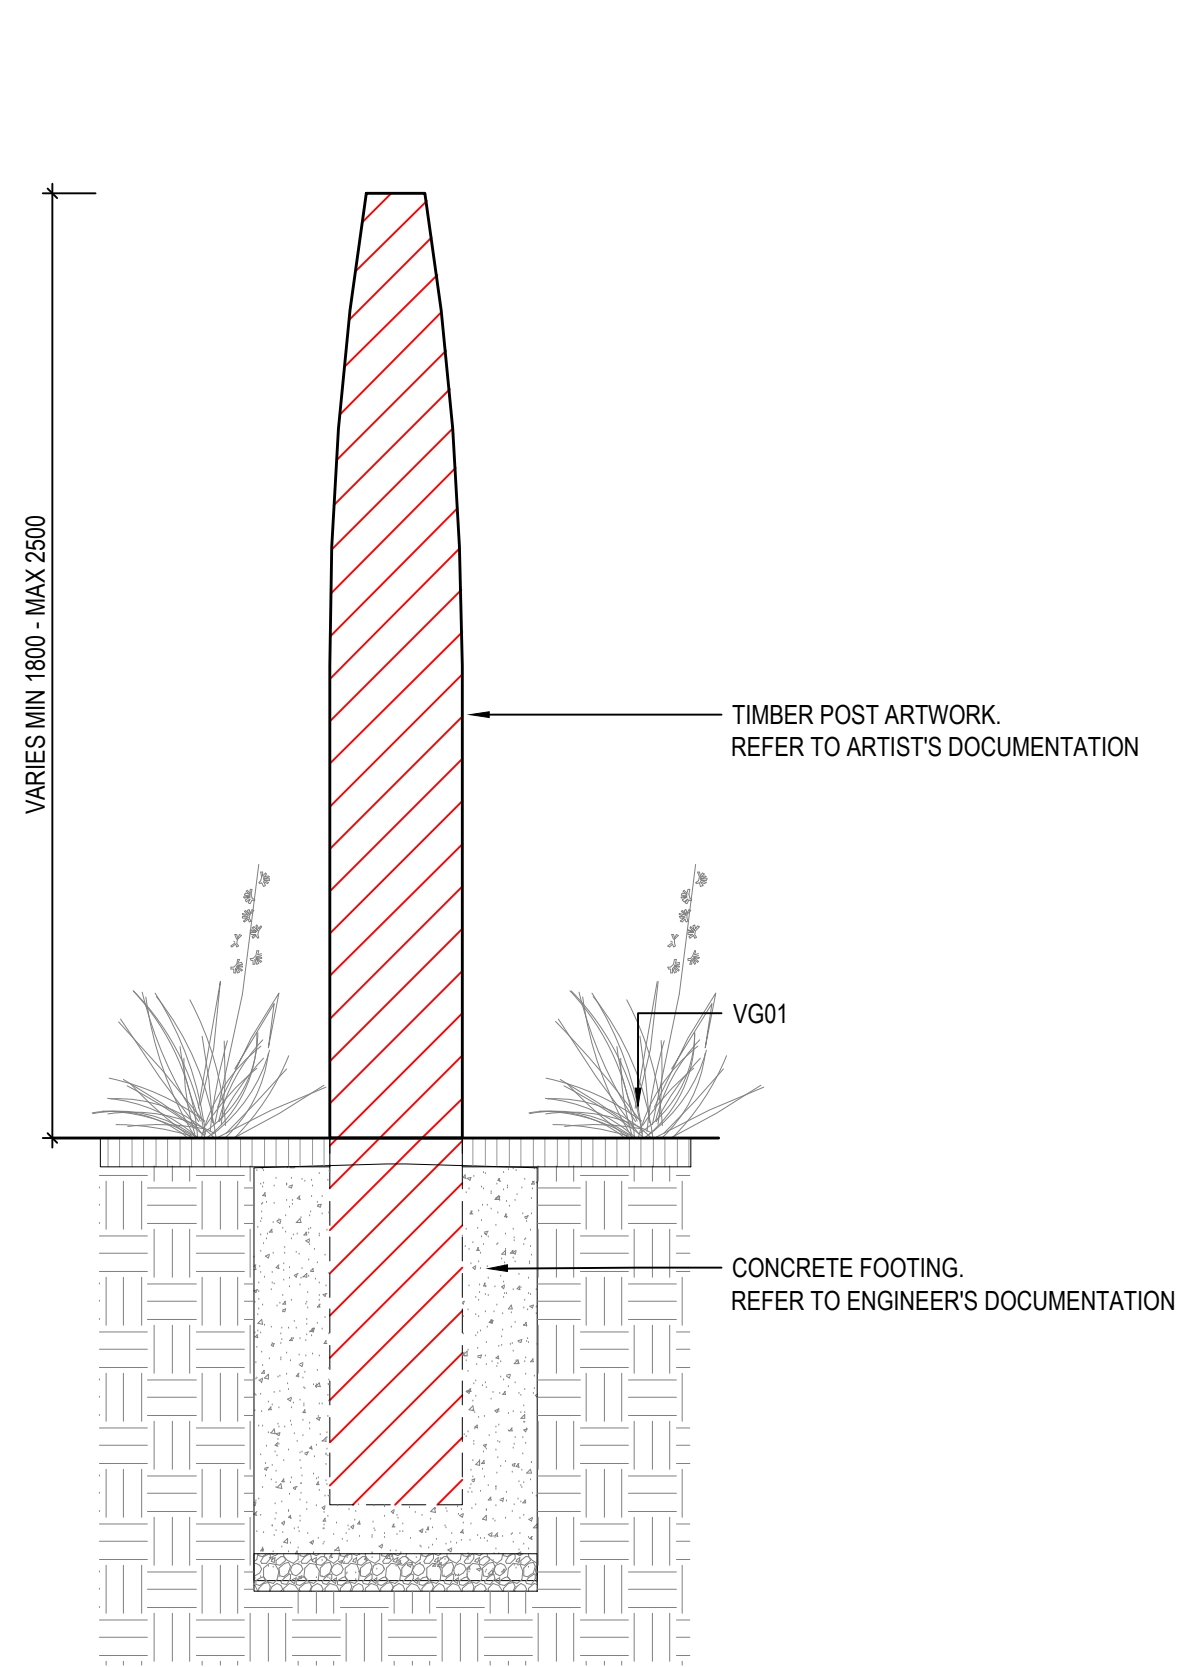


IMAGE REFERENCE:
RE-GROWTH POLE

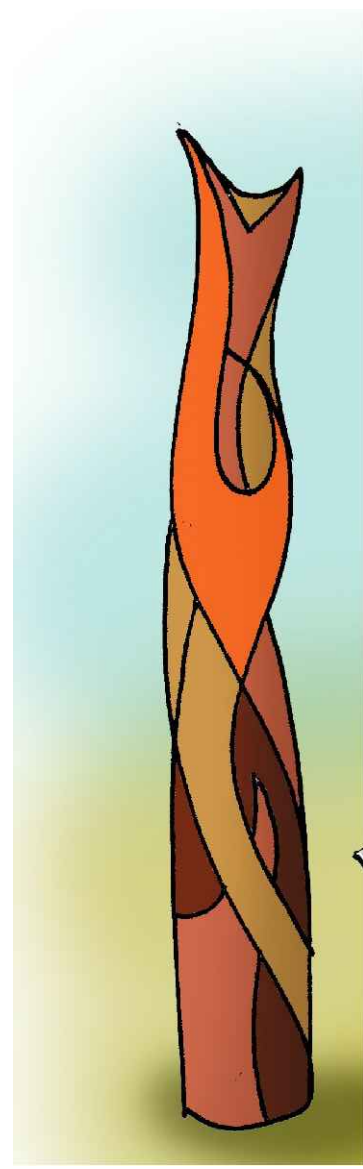


IMAGE REFERENCE:
FIRE POLE

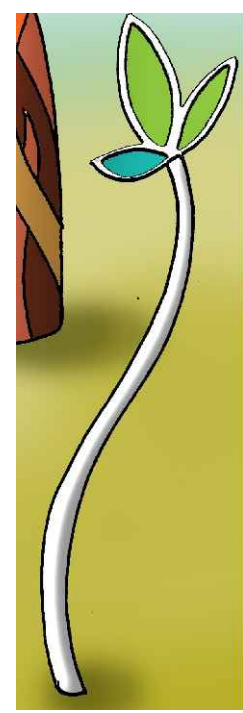
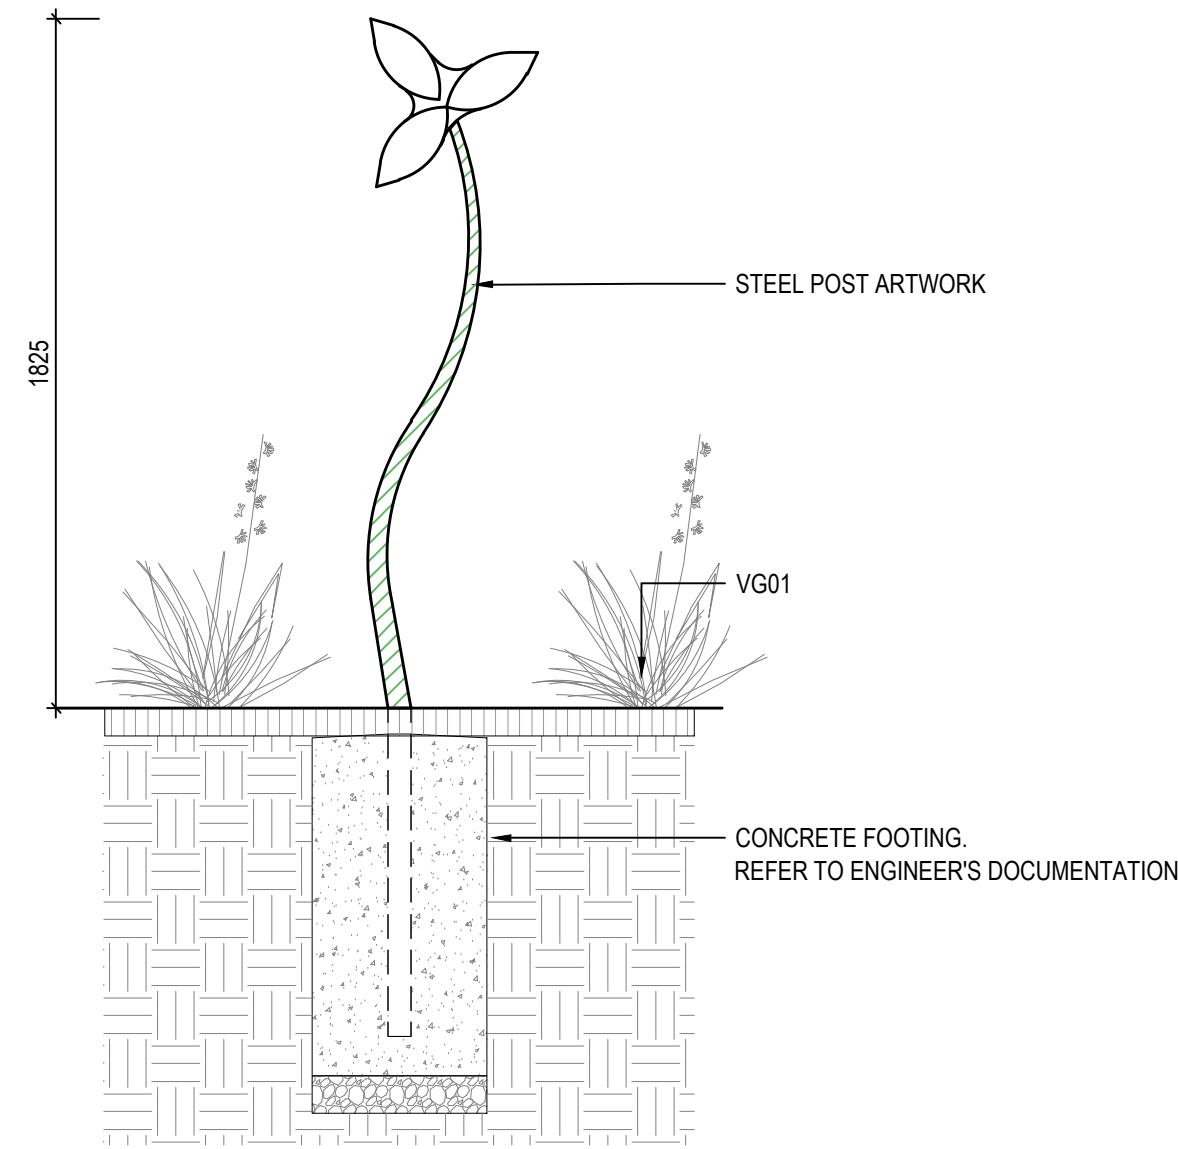


IMAGE REFERENCE:
STEEL SPROUT POST

01 ART02.1 TIMBER POST ARTWORK
SCALE 1:20

02 ART02.2 STEEL POST ARTWORK
SCALE 1:20

Issues/ Revisions						THIS DRAWING SHALL BE READ IN CONJUNCTION WITH THE SPECIFICATION.	<div><div>OUTER SPACE</div><div>258a Rundle Street Adelaide SA 5000 & 407- 408 Nicholas Building, 37 Swanston Street, Melbourne 3000 P 08 6223 3228 E info@outer-space.net.au</div></div>	Project HAMILTON BOTANIC GARDENS - CHILDREN'S GARDEN AND PLAY SPACE	File Ref. OS729_Hamilton Botanic Gardens_Artwork Details_Active.dwg	
Issue	Description	Drwn	Ckd.	Appd.	Date					
P1	DETAILED DESIGN - PRELIMINARY	GH	MF	MF	20/10/2021	THE CONTRACTOR AND THEIR SUB-CONTRACTORS SHALL VERIFY ALL DIMENSIONS, LINES, LEVELS AND EXISTING SERVICE LOCATIONS, PRIOR TO COMMENCEMENT ON SITE. PREPARATION OF DETAIL/SHOP DRAWINGS, AND FABRICATION OF CONSTRUCTION/BUILDING COMPONENTS.	Client SOUTHERN GRAMPIANS SHIRE COUNCIL	Scale AS SHOWN	Issue/ Rev. P1	
										FOR APPROVAL NOT FOR CONSTRUCTION
							Designed Date MF 10/21	Drawing ARTWORK DETAILS SHEET - 1	Drawing No. OS729_L_853	


OUTER
SPACE

258a Rundle Street
Adelaide SA 5000
&
407- 408 Nicholas Building,
37 Swanston Street,
Melbourne 3000
P 08 8223 3228
E admin@outerspace.net.au


FOR APPROVAL
NOT FOR CONSTRUCTION



01 ART03 EMU ELEVATION
SCALE 1:25

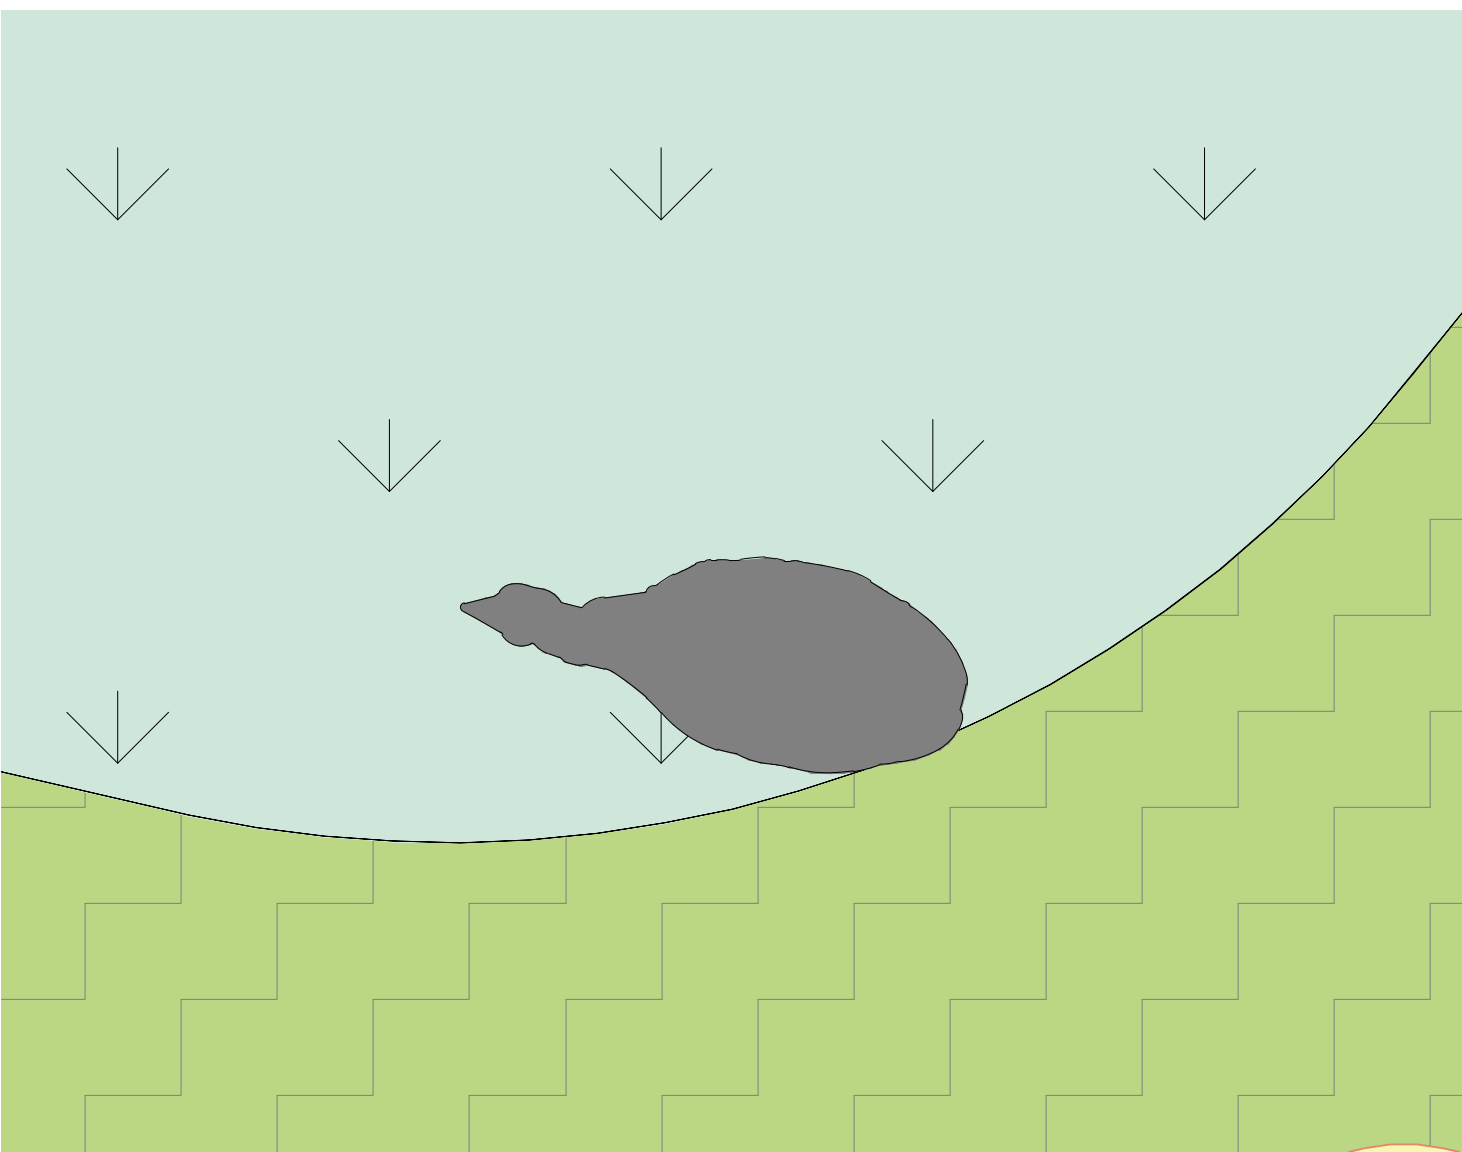

02 ART03 EMU PLAN
SCALE 1:25

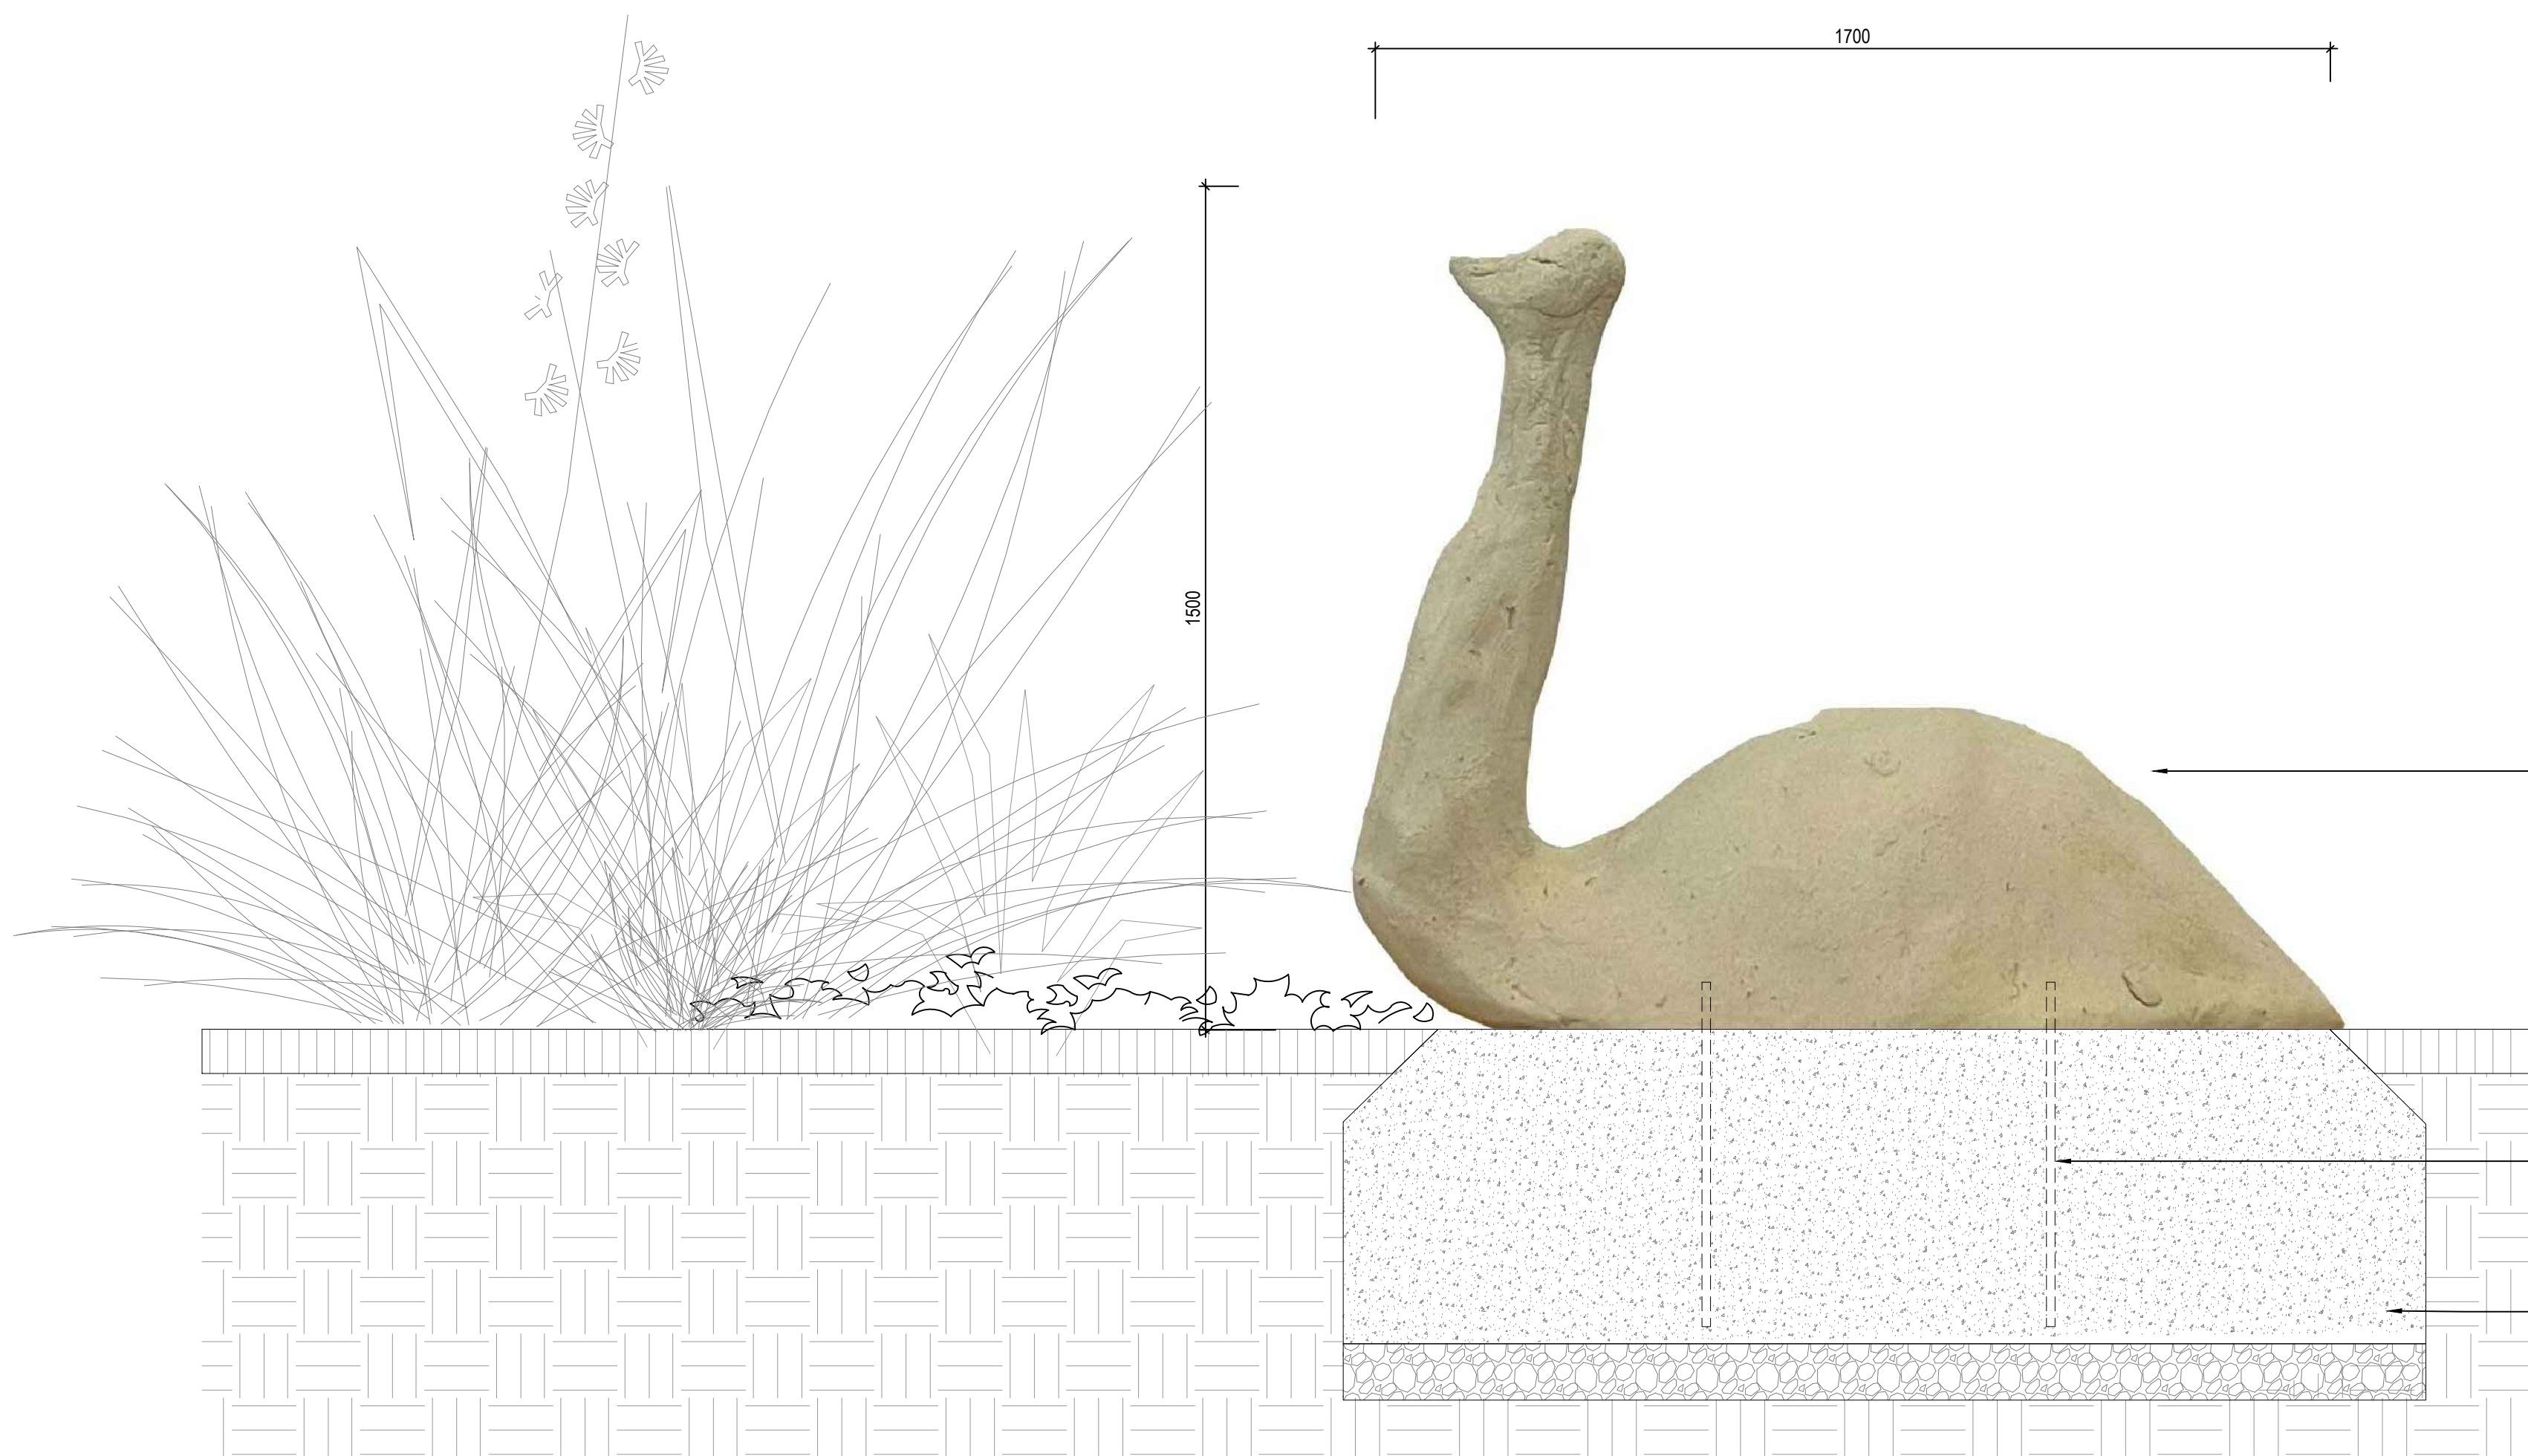

03 ART03 EMU TYPICAL DETAIL
SCALE 1:10

STONE SCULPTURE.
STONE TYPE BASALT, HONED AND POLISHED FINISH.
ENSURE NO ENTRAPMENT ISSUES: FOOT FINGER, DETAILED
DESIGN DRAWINGS TO BE PROVIDED FOR APPROVAL OF
SUPERINTENDENT PRIOR TO MANUFACTURE. REINFORCE
ANY WEAK POINT IN THE STONE, HAND - CARVED BY ARTIST.
REFER TO SELECTIONS SCHEDULE.

MOUNTING POST MINIMUM 450 mm
EMBEDDED INTO CONCRETE FOOTING.

CONCRETE FOOTING;
REFER TO ENGINEER'S DETAILS



04 ART03 EMU 3D
SCALE 1:25


NOTE
FINAL CLAY MODELS TO BE PROVIDED
FOLLOWING AWARD OF TENDER.

Issues/ Revisions						<div>THIS DRAWING SHALL BE READ IN CONJUNCTION WITH THE SPECIFICATION.</div> <div><div>OUTER SPACE</div><div>258a Rundle Street Adelaide SA 5000 & 407- 408 Nicholas Building, 37 Swanston Street, Melbourne 3000 P 08 6223 3228 E info@outer-space.net.au</div></div> <div>THE CONTRACTOR AND THEIR SUB-CONTRACTORS SHALL VERIFY ALL DIMENSIONS, LINES, LEVELS AND EXISTING SERVICE LOCATIONS, PRIOR TO COMMENCEMENT ON SITE. PREPARATION OF DETAIL/SHOP DRAWINGS, AND FABRICATION OF CONSTRUCTION/BUILDING COMPONENTS.</div> <div>FOR APPROVAL NOT FOR CONSTRUCTION</div>	Designed Date	MF 10/21	Project	HAMILTON BOTANIC GARDENS - CHILDREN'S GARDEN AND PLAY SPACE		File Ref. OS729_Hamilton Botanic Gardens_Artwork Details_Active.dwg	
Issue	Description	Drwn	Ckd.	Appd.	Date		Drawn Date	UJ 10/21	Client	SOUTHERN GRAMPIANS SHIRE COUNCIL		Scale	Issue/ Rev.
P1	DETAILED DESIGN - PRELIMINARY	GH	MF	MF	20/10/2021			Checked Date	MF 10/21	Drawing	ARTWORK DETAILS SHEET - 2		Drawing No. OS729_L_854


OUTER
SPACE

258a Rundle Street
Adelaide SA 5000
&
407- 408 Nicholas Building,
37 Swanston Street,
Melbourne 3000
P 08 8223 3228
E admin@outerspace.net.au


FOR APPROVAL
NOT FOR CONSTRUCTION

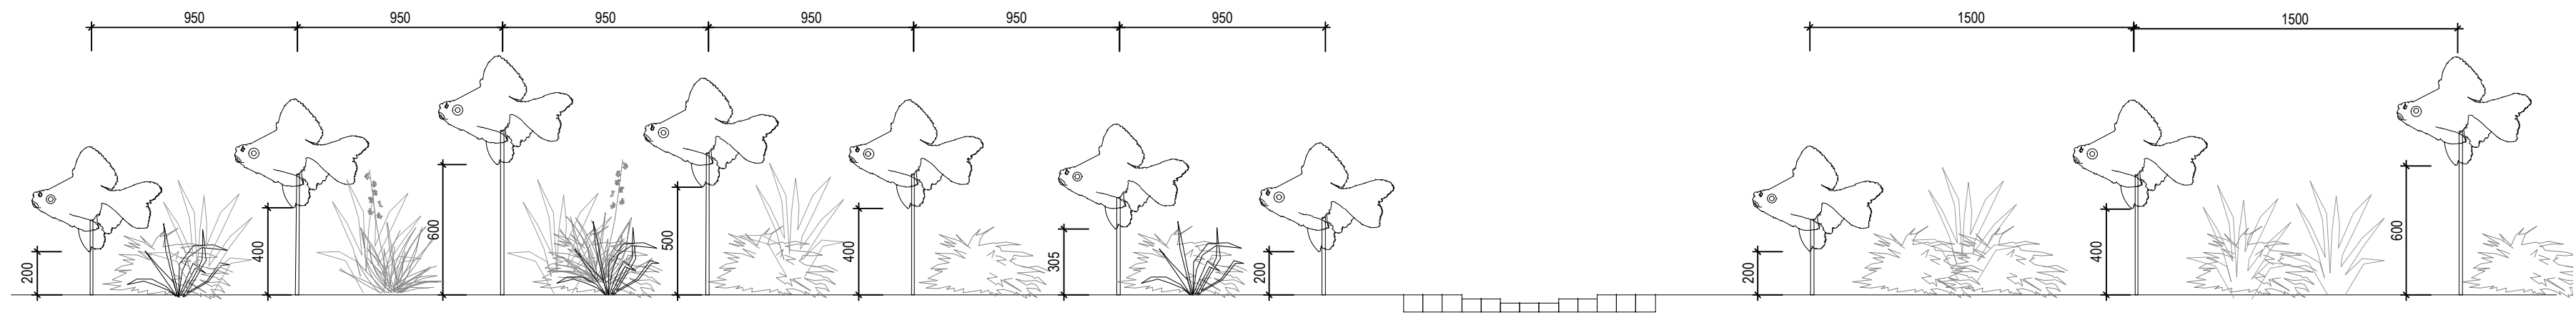

01 ART04 GOLDFISH ELEVATION
SCALE 1:25

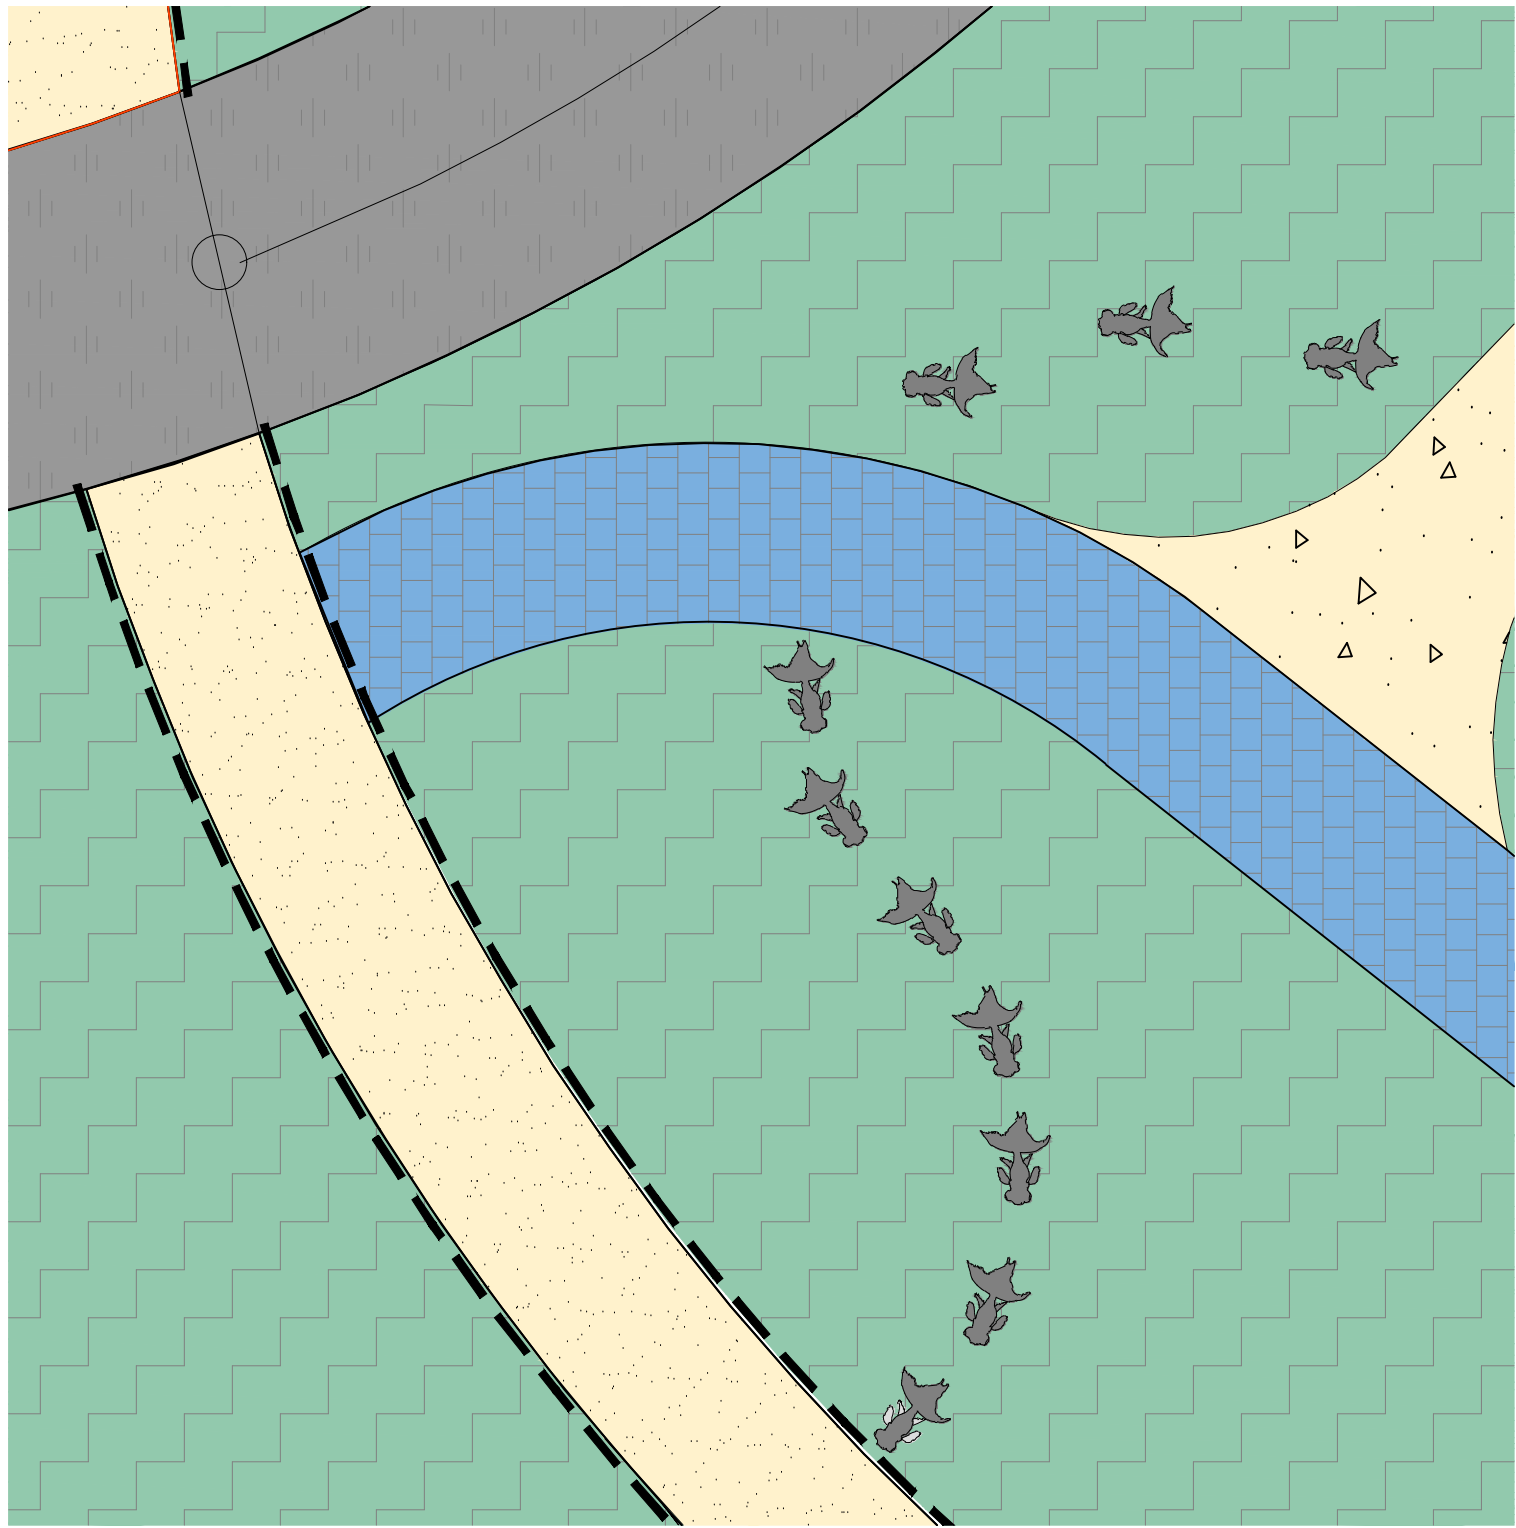

02 ART04 GOLDFISH PLAN
SCALE 1:50

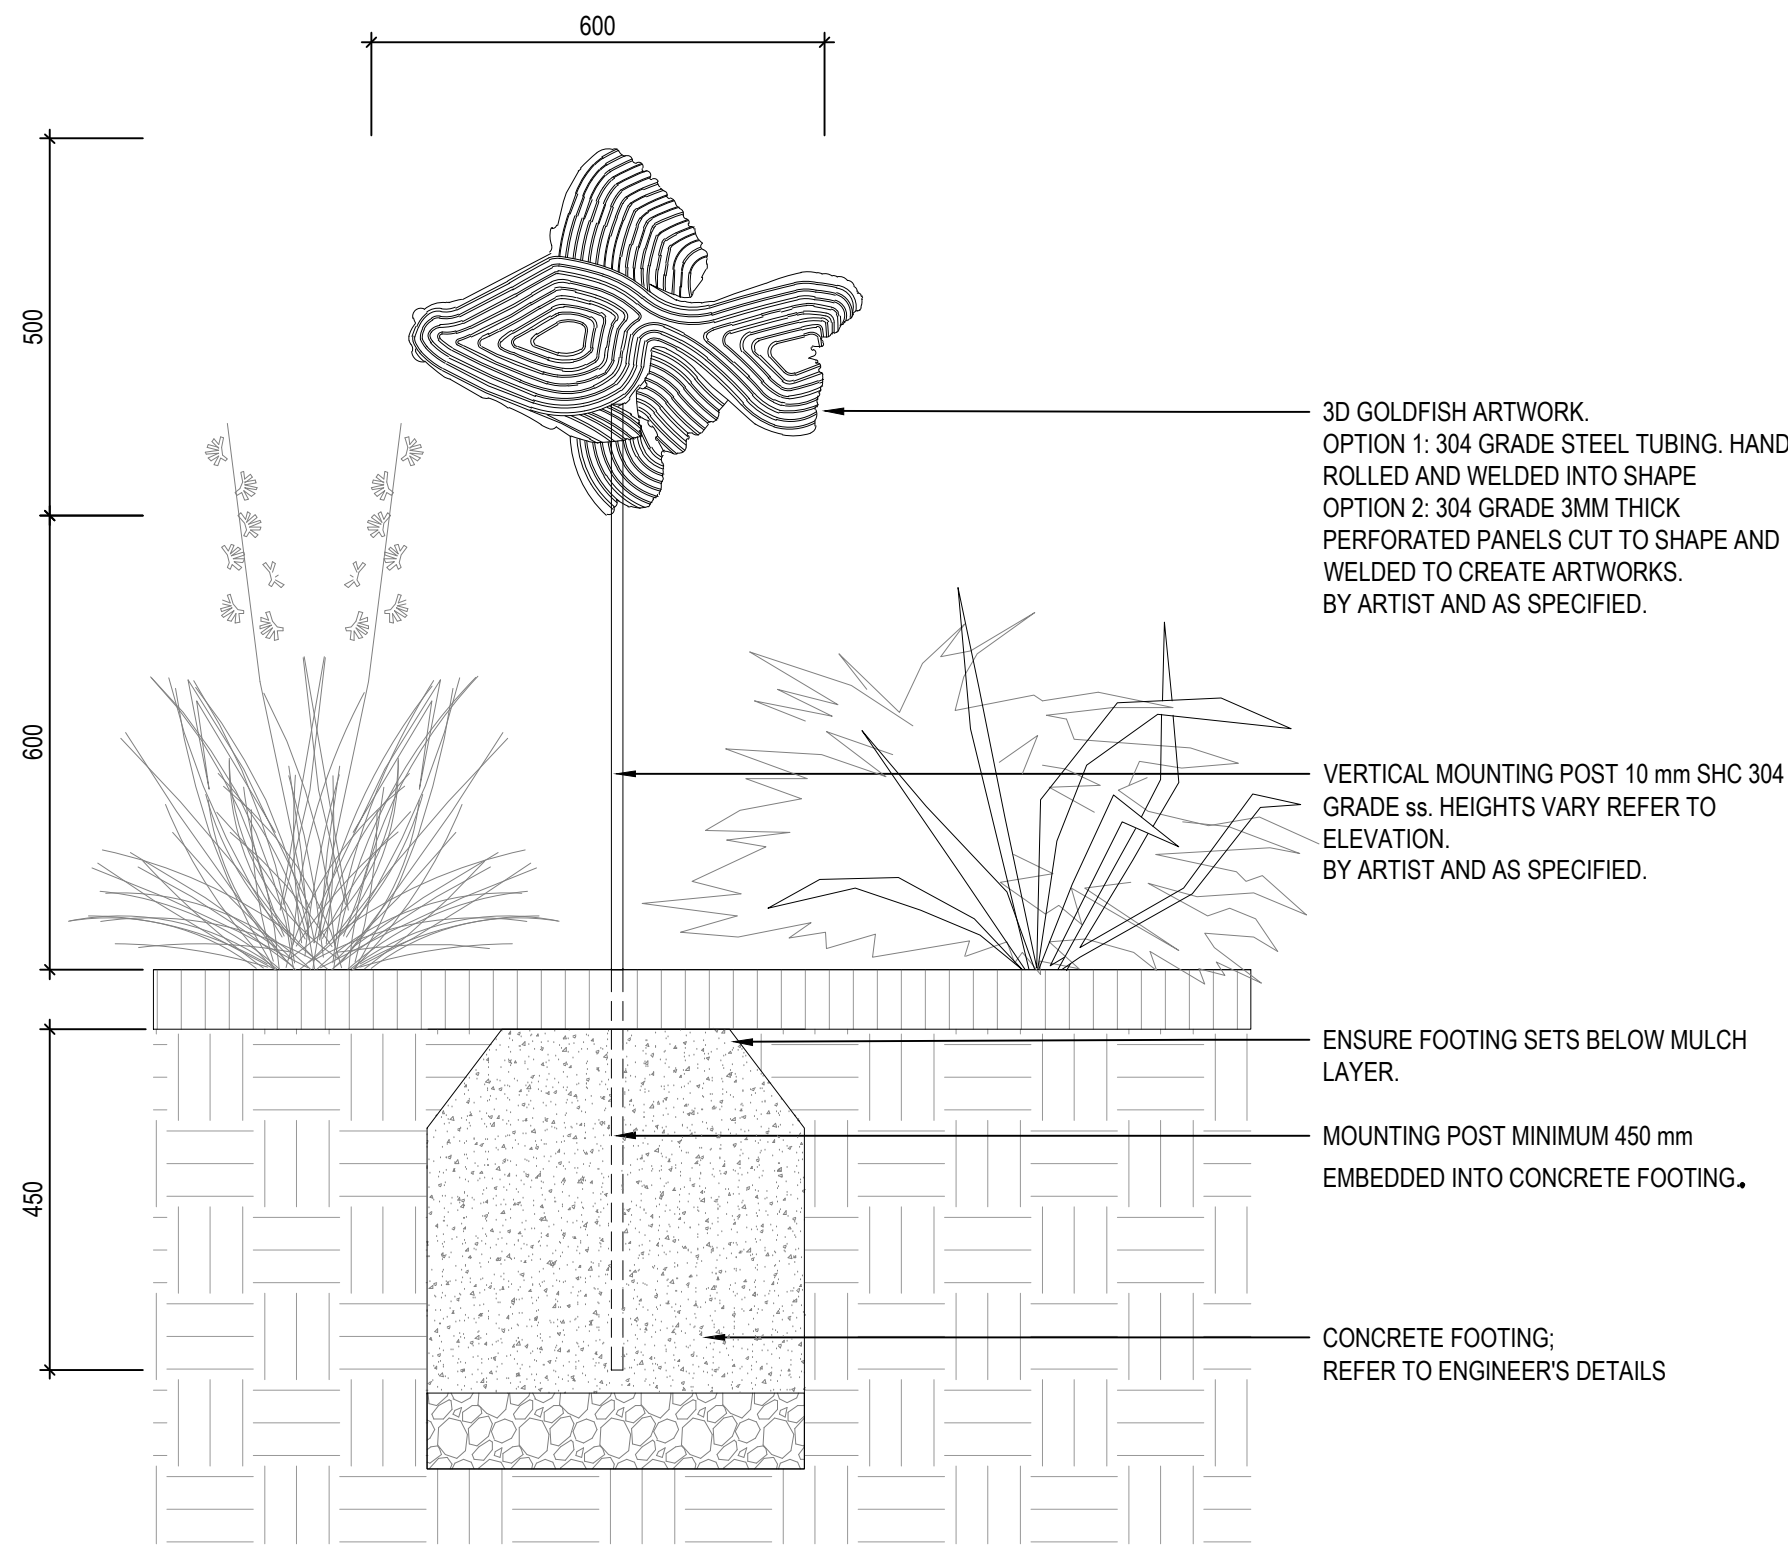

03 ART04 GOLDFISH TYPICAL DETAIL
SCALE 1:10




04 ART04 GOLDFISH EXAMPLE IMAGE

Issues/ Revisions						THIS DRAWING SHALL BE READ IN CONJUNCTION WITH THE SPECIFICATION.		<div>OUTER SPACE</div> <div>258a Rundle Street Adelaide SA 5000 & 407-408 Nicholas Building, 37 Swanston Street, Melbourne 3000 P 08 8223 3228 E info@outer-space.net.au</div>		Designed Date MF 10/21		Project HAMILTON BOTANIC GARDENS - CHILDREN'S GARDEN AND PLAY SPACE		File Ref. OS729_Hamilton Botanic Gardens_Artwork Details_Active.dwg	
Issue	Description	Drwn	Ckd.	Appd.	Date					Drawn Date UJ 10/21	Client SOUTHERN GRAMPIANS SHIRE COUNCIL	Scale AS SHOWN	Issue/ Rev. P1		
P1	DETAILED DESIGN - PRELIMINARY	GH	MF	MF	20/10/2021	THE CONTRACTOR AND THEIR SUB-CONTRACTORS SHALL VERIFY ALL DIMENSIONS, LINES, LEVELS AND EXISTING SERVICE LOCATIONS, PRIOR TO COMMENCEMENT ON SITE. PREPARATION OF DETAIL/SHOP DRAWINGS, AND FABRICATION OF CONSTRUCTION/BUILDING COMPONENTS.		<div>FOR APPROVAL</div> <div>NOT FOR CONSTRUCTION</div>		Checked Date MF 10/21	Drawing ARTWORK DETAILS SHEET - 3	Drawing No. OS729_L_855			


OUTER SPACE

258a Rundle Street
Adelaide SA 5000
&
407- 408 Nicholas Building,
37 Swanston Street,
Melbourne 3000
P 08 8223 3228
E admin@outerspace.net.au


FOR APPROVAL
NOT FOR CONSTRUCTION

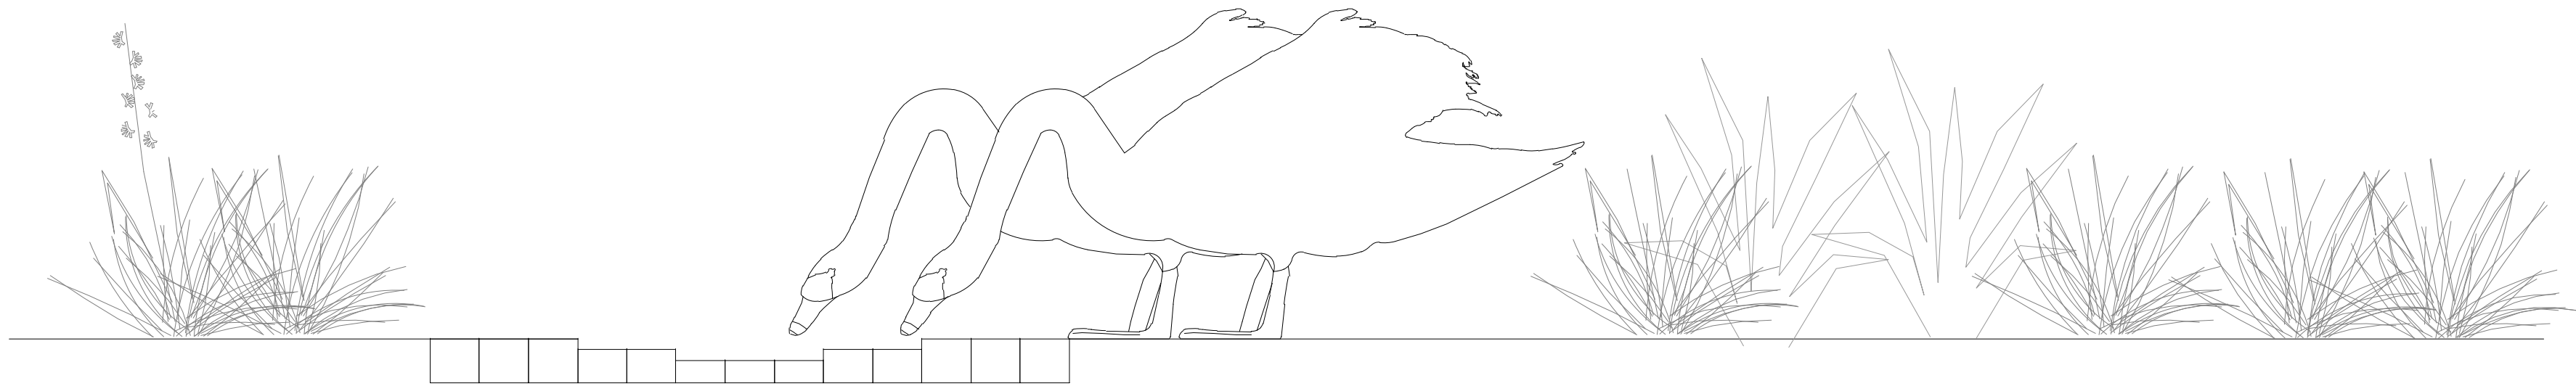


01 ART05 SWAN ELEVATION
SCALE 1:10

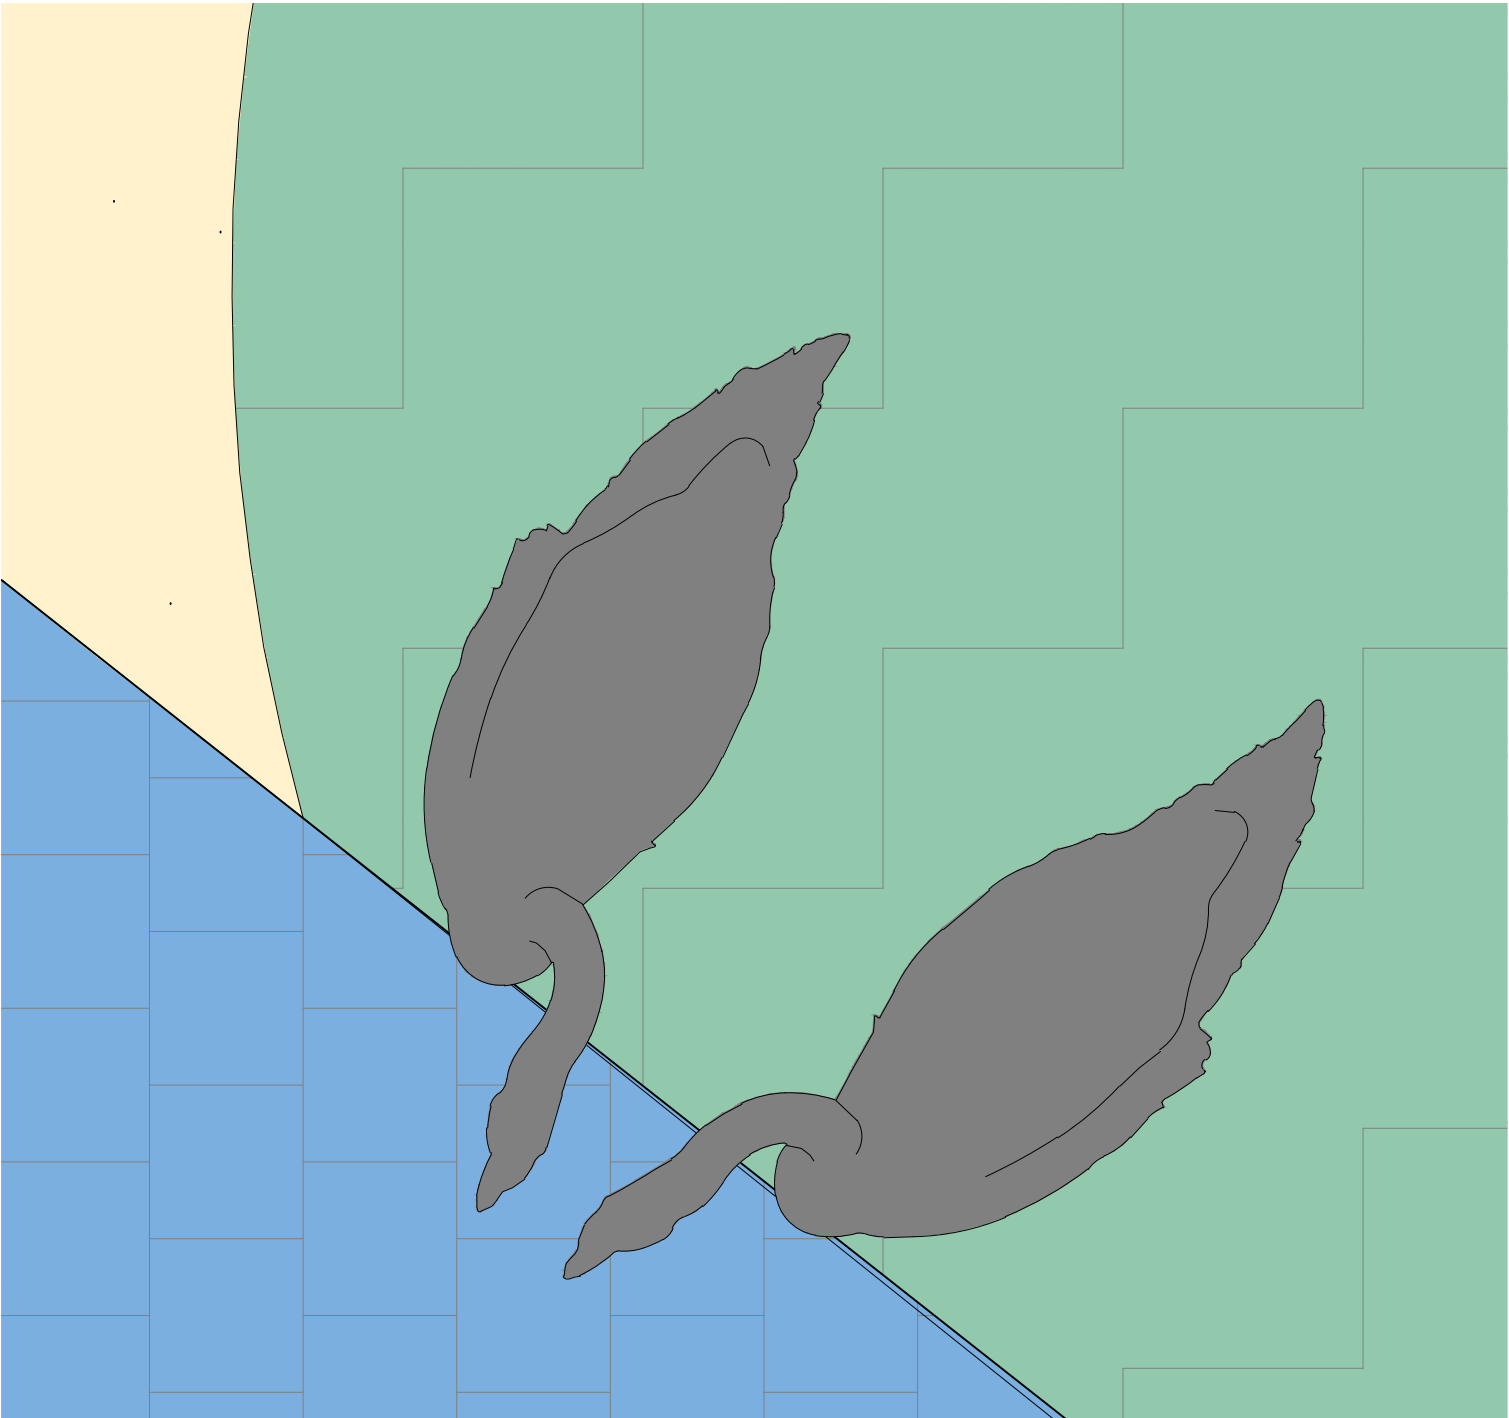

02 ART05 SWAN PLAN
SCALE 1:10

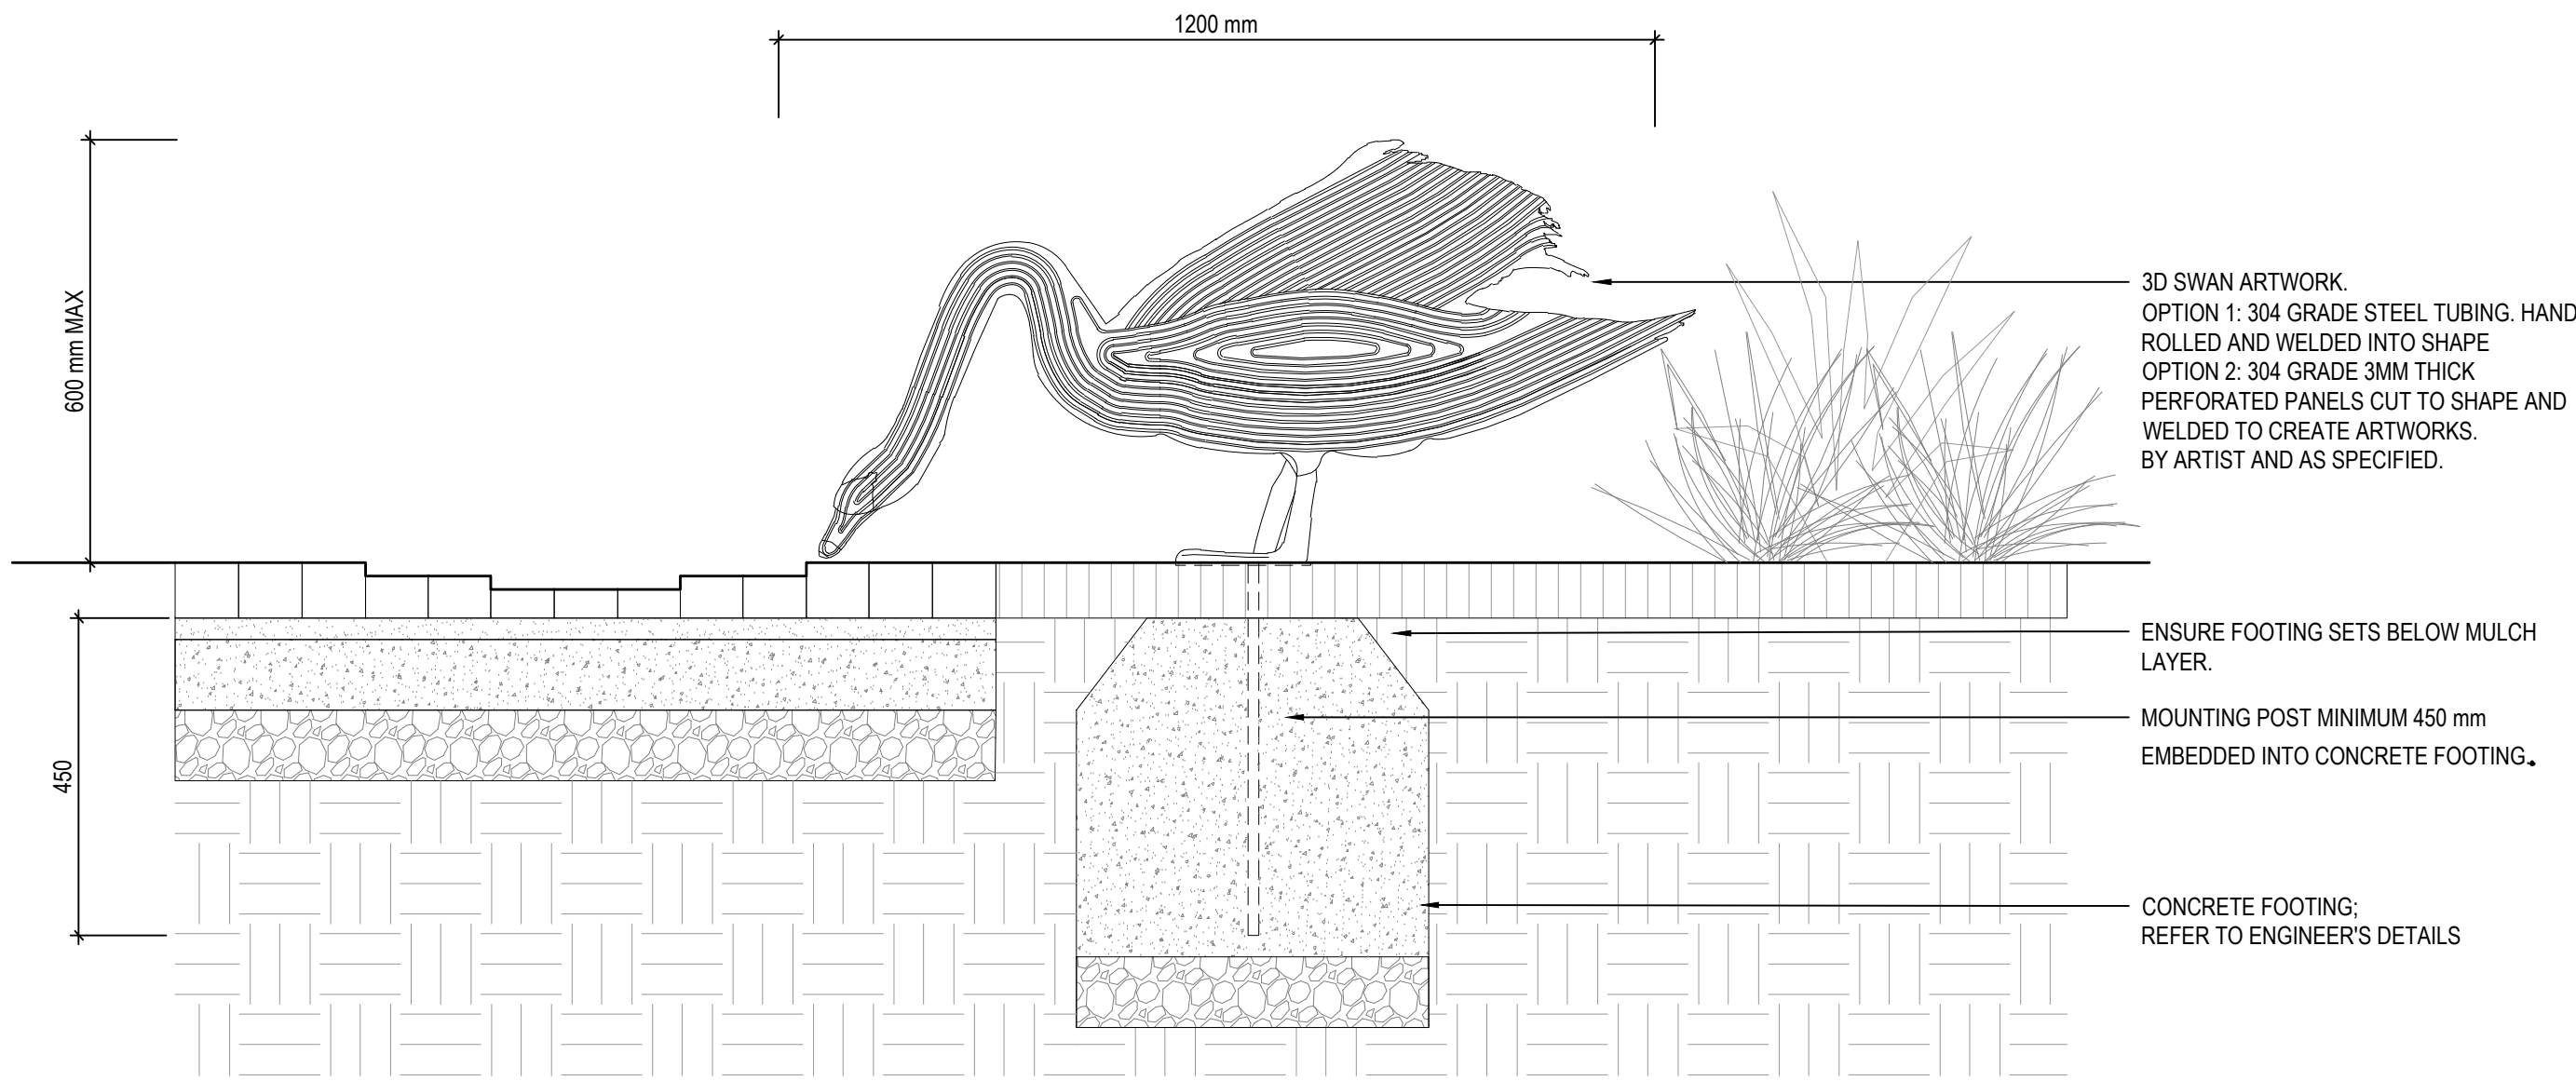

03 ART05 SWAN TYPICAL DETAIL
SCALE 1:10

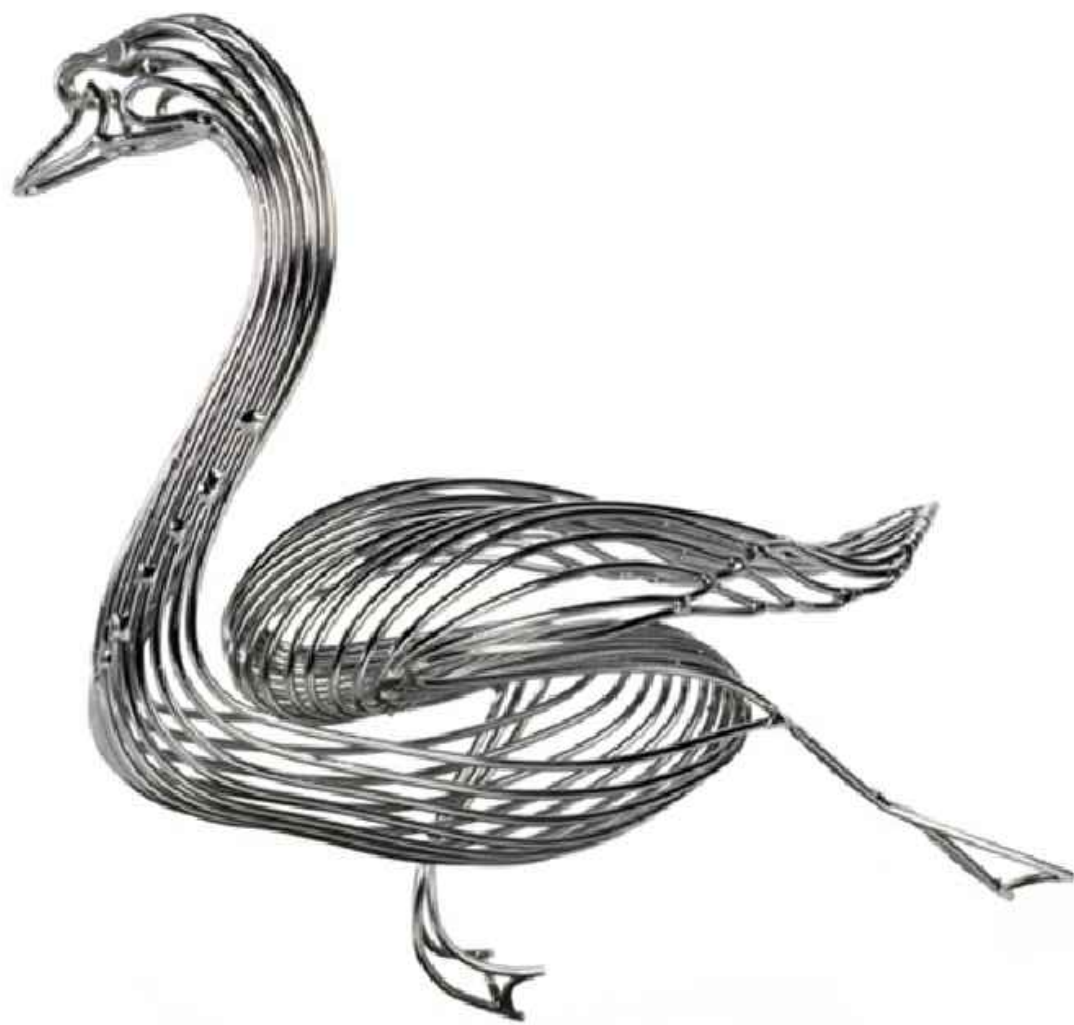


04 ART05 SWAN EXAMPLE IMAGE

Issues/ Revisions					THIS DRAWING SHALL BE READ IN CONJUNCTION WITH THE SPECIFICATION.					Designed Date MF 10/21		Project HAMILTON BOTANIC GARDENS - CHILDREN'S GARDEN AND PLAY SPACE		File Ref. OS729_Hamilton Botanic Gardens_Artwork Details_Active.dwg	
Issue	Description	Drwn	Ckd.	Appd.	Date						Drawn Date UJ 10/21	Client SOUTHERN GRAMPIANS SHIRE COUNCIL		Scale AS SHOWN	Issue/ Rev. P1
P1	DETAILED DESIGN - PRELIMINARY	GH	MF	MF	20/10/2021	THE CONTRACTOR AND THEIR SUB-CONTRACTORS SHALL VERIFY ALL DIMENSIONS, LINES, LEVELS AND EXISTING SERVICE LOCATIONS, PRIOR TO COMMENCEMENT ON SITE. PREPARATION OF DETAIL/SHOP DRAWINGS, AND FABRICATION OF CONSTRUCTION/BUILDING COMPONENTS.					Checked Date MF 10/21	Drawing ARTWORK DETAILS SHEET - 4		Drawing No. OS729_L_856	


OUTER
SPACE

258a Rundle Street
Adelaide SA 5000
&
407- 408 Nicholas Building,
37 Swanston Street,
Melbourne 3000
P 08 8223 3228
E admin@outerspace.net.au


FOR APPROVAL
NOT FOR CONSTRUCTION

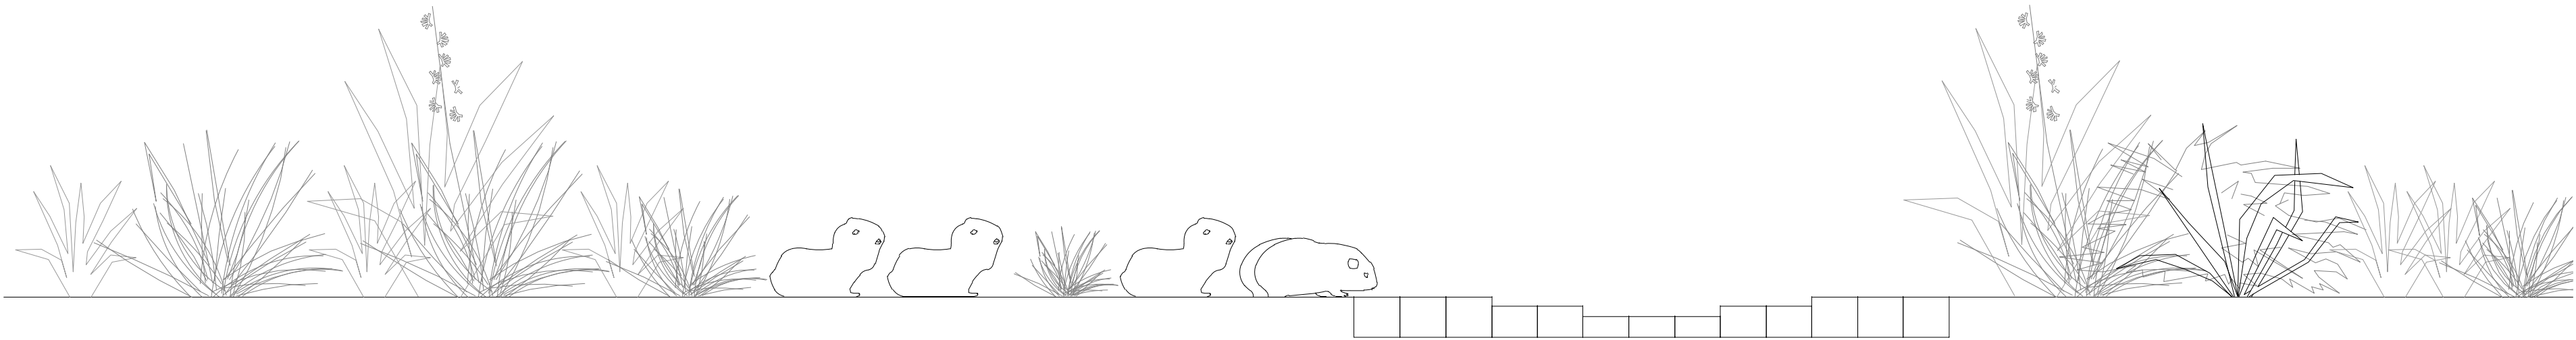

01 ART06 GUINEA PIG ELEVATION
SCALE 1:10

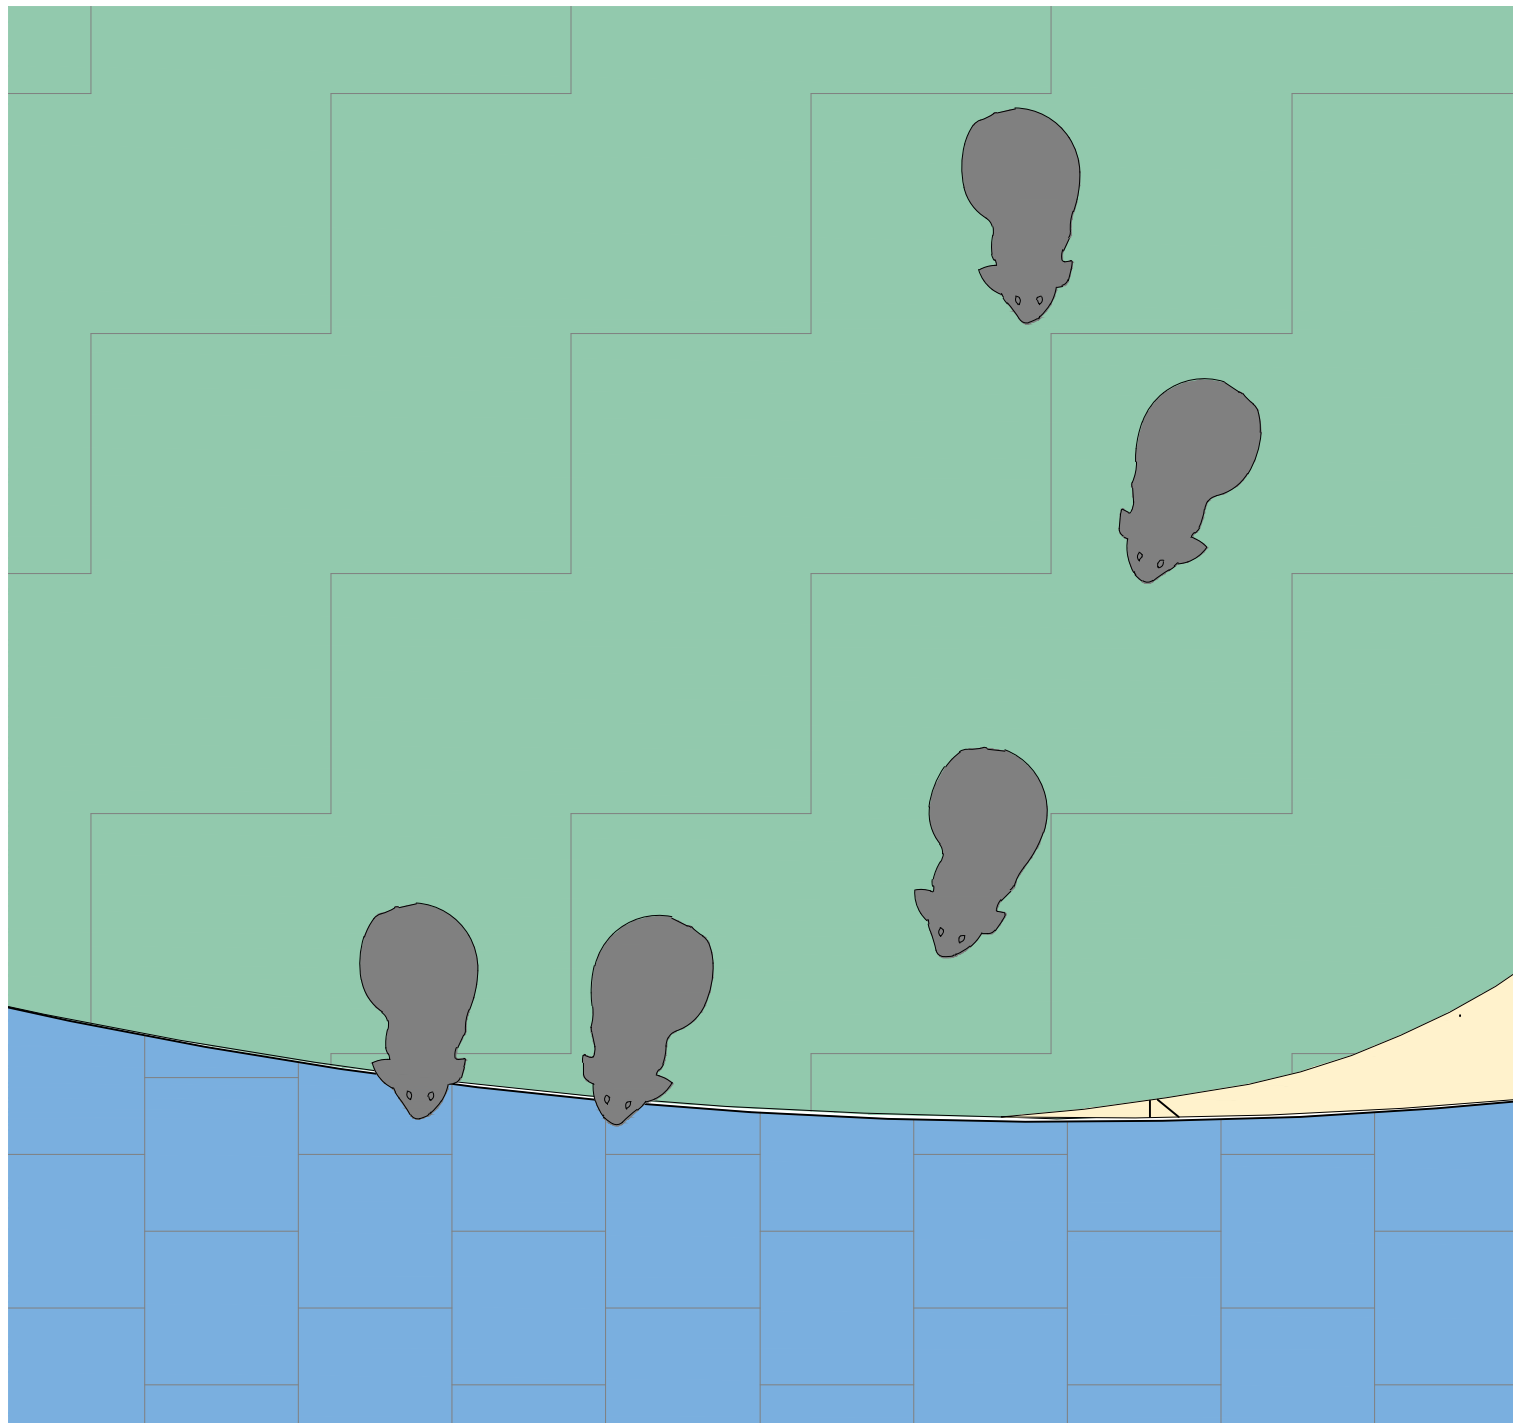

02 ART06 GUINEA PIG PLAN
SCALE 1:10

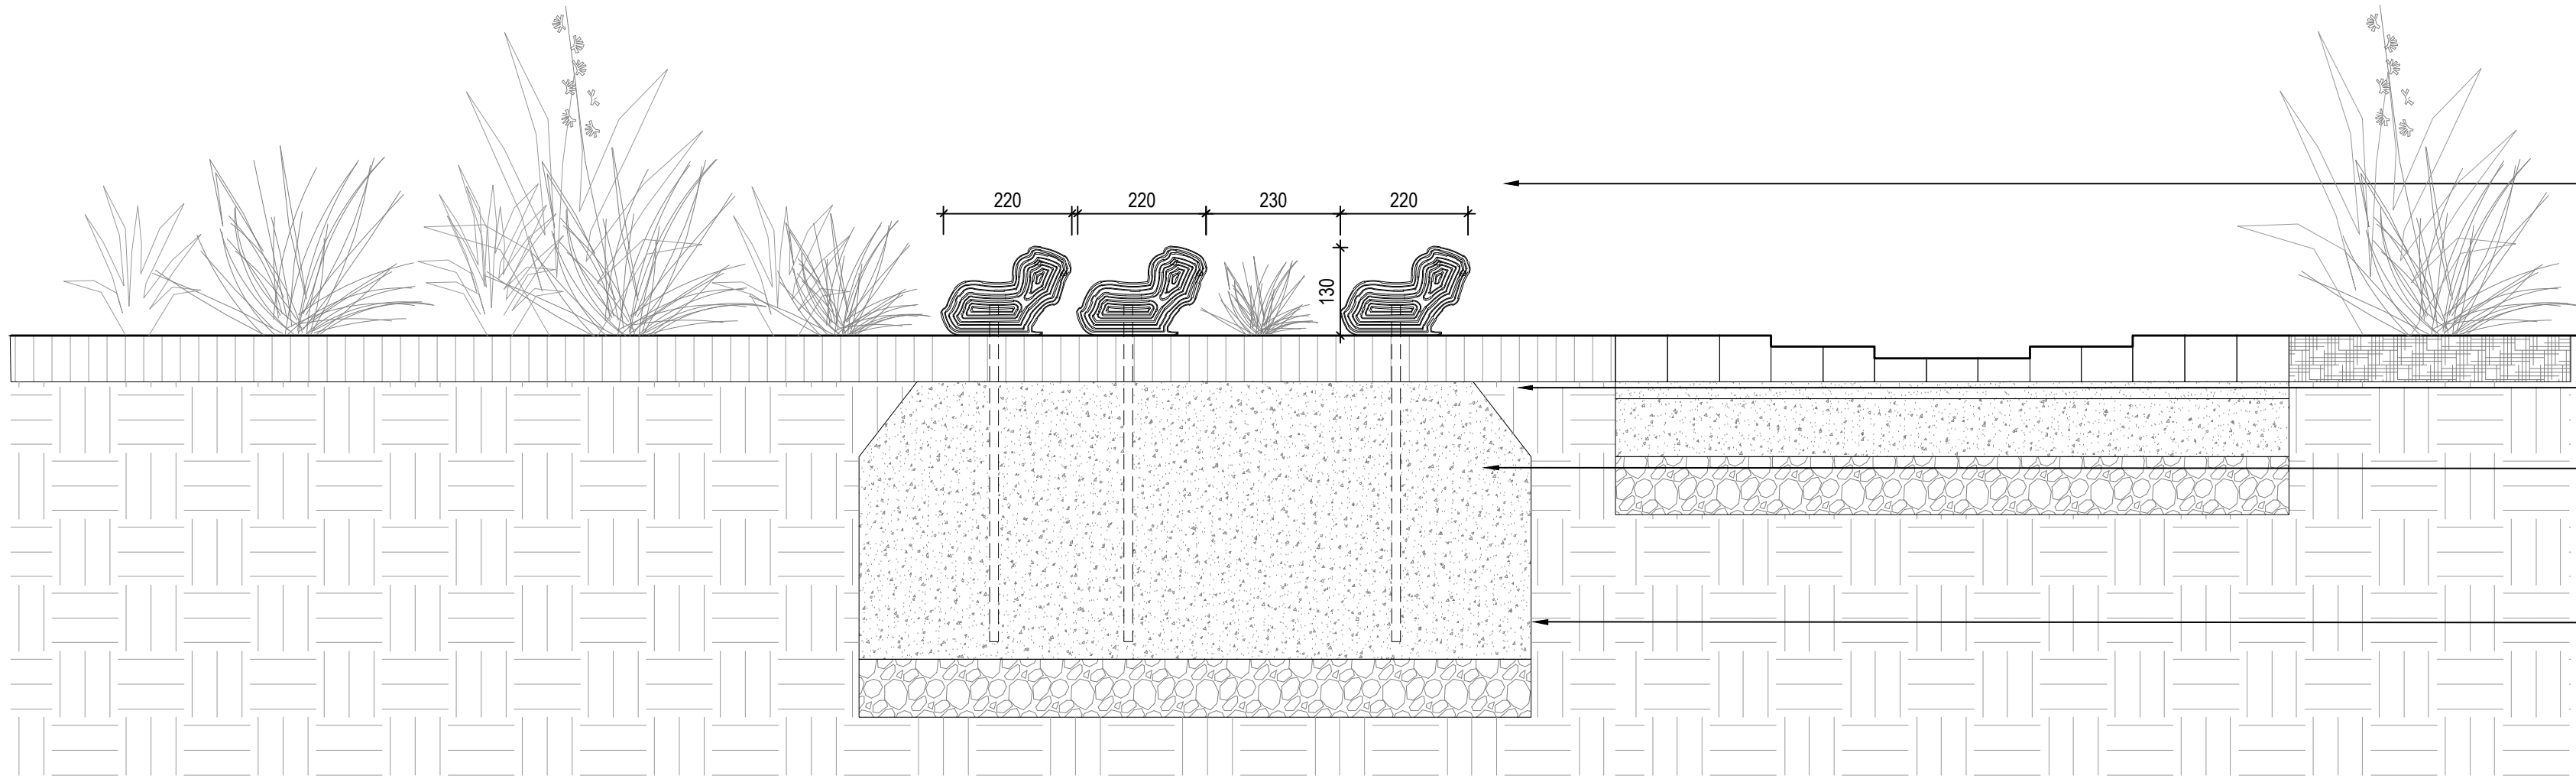

3D GUINEA PIG ARTWORK.
OPTION 1: 304 GRADE STEEL TUBING. HAND ROLLED AND WELDED INTO SHAPE
OPTION 2: 304 GRADE 3MM THICK PERFORATED PANELS CUT TO SHAPE AND WELDED TO CREATE ARTWORKS. BY ARTIST AND AS SPECIFIED.

ENSURE FOOTING SETS BELOW MULCH LAYER.

MOUNTING POST MINIMUM 450 mm EMBEDDED INTO CONCRETE FOOTING.

CONCRETE FOOTING: REFER TO ENGINEER'S DETAILS

03 ART06 GUINEA PIG TYPICAL DETAIL
SCALE 1:10

Issues/ Revisions						THIS DRAWING SHALL BE READ IN CONJUNCTION WITH THE SPECIFICATION.		<div>OUTER SPACE</div>		258a Rundle Street Adelaide SA 5000 & 407-408 Nicholas Building, 37 Swanston Street, Melbourne 3000 P 08 8223 3228 E info@outer-space.net.au		Designed Date	MF 10/21	Project	HAMILTON BOTANIC GARDENS - CHILDREN'S GARDEN AND PLAY SPACE		File Ref.	OS729_Hamilton Botanic Gardens_Artwork Details_Active.dwg	
Issue	Description	Drwn	Ckd.	Appd.	Date							Drawn Date	UJ 10/21	Client	SOUTHERN GRAMPIANS SHIRE COUNCIL		Scale	AS SHOWN	
P1	DETAILED DESIGN - PRELIMINARY	GH	MF	MF	20/10/2021	THE CONTRACTOR AND THEIR SUB-CONTRACTORS SHALL VERIFY ALL DIMENSIONS, LINES, LEVELS AND EXISTING SERVICE LOCATIONS, PRIOR TO COMMENCEMENT ON SITE. PREPARATION OF DETAIL/SHOP DRAWINGS, AND FABRICATION OF CONSTRUCTION/BUILDING COMPONENTS.		<div>FOR APPROVAL</div> <div>NOT FOR CONSTRUCTION</div>		Checked Date	MF 10/21	Drawing	ARTWORK DETAILS SHEET - 5		Drawing No.	OS729_L_857			


OUTER SPACE

258a Rundle Street
Adelaide SA 5000
&
407- 408 Nicholas Building,
37 Swanston Street,
Melbourne 3000
P 08 8223 3228
E admin@outerspace.net.au


FOR APPROVAL
NOT FOR CONSTRUCTION



01 ART07 MONKEY ELEVATION
SCALE 1:10

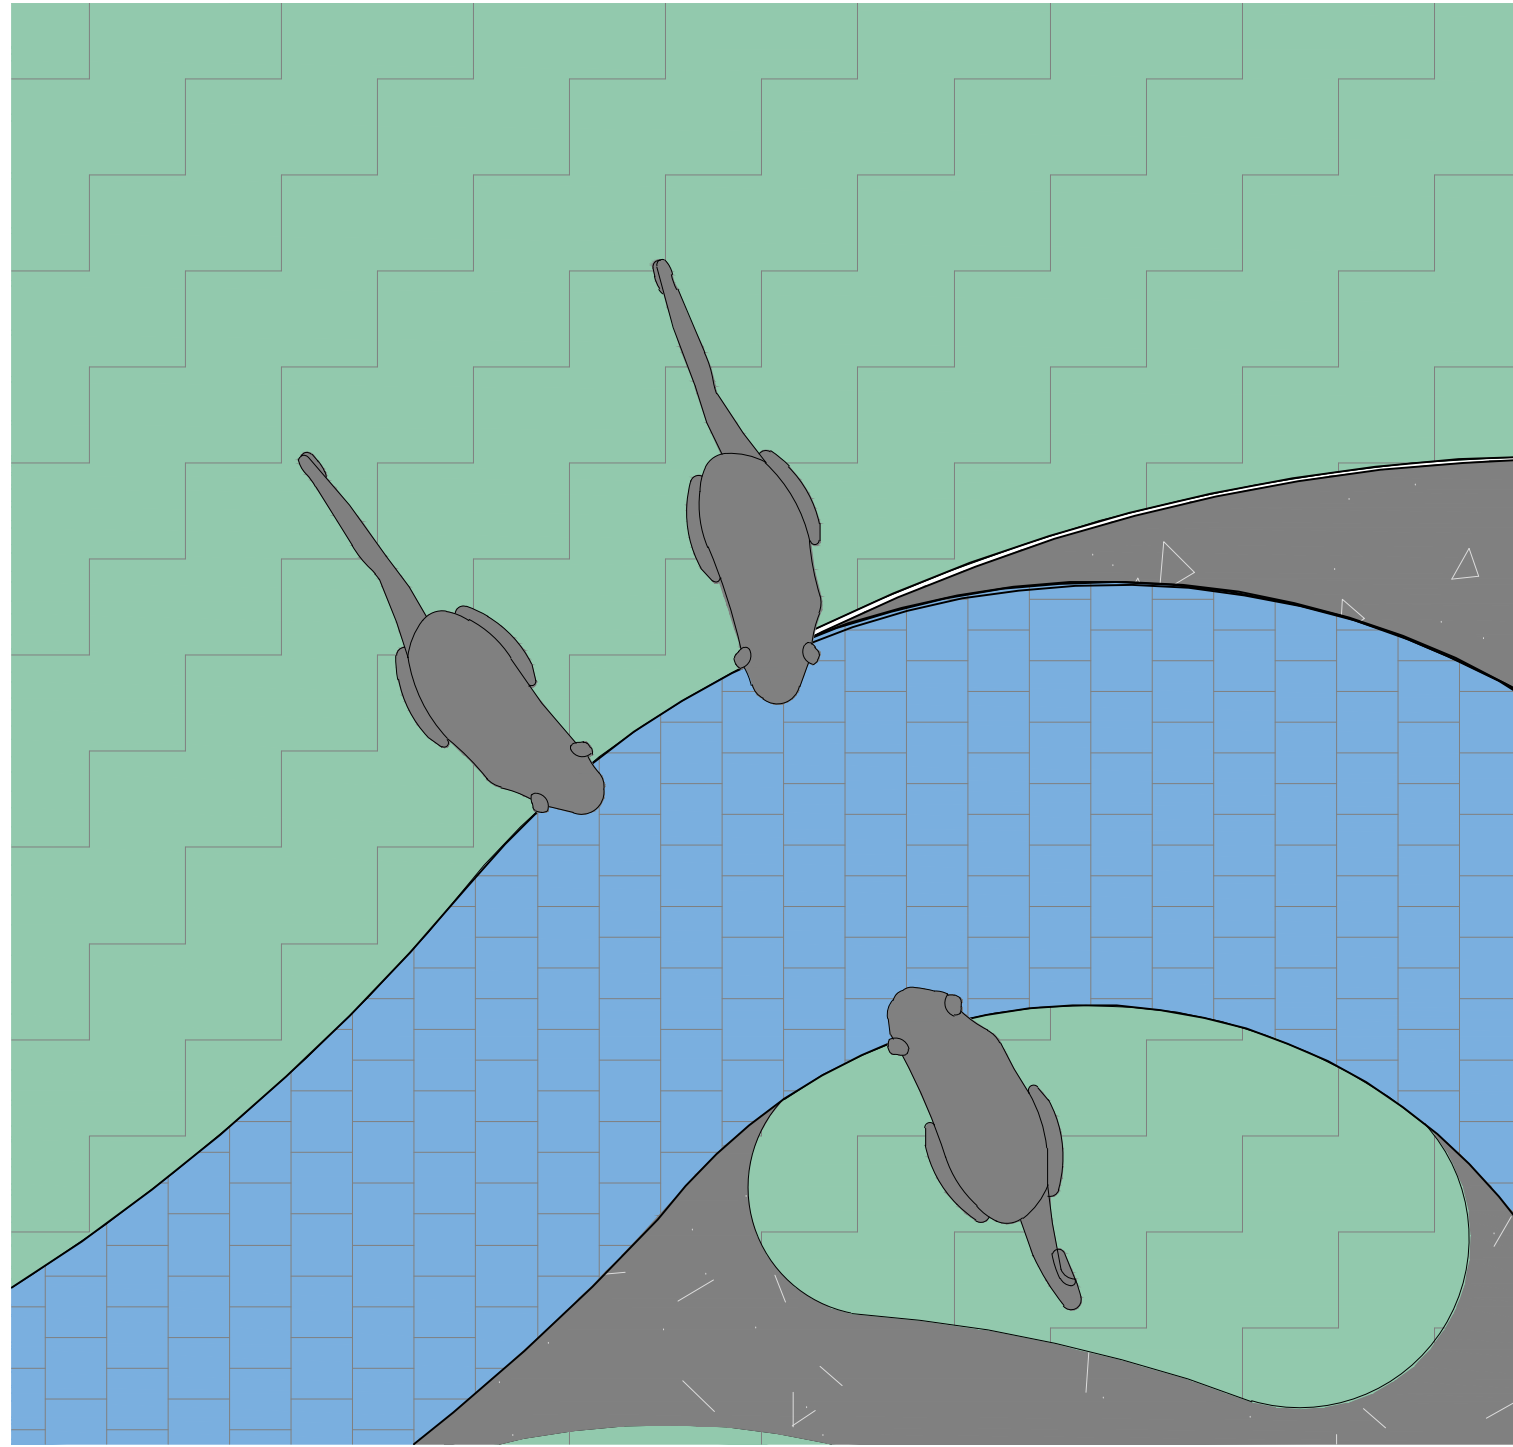

02 ART07 MONKEY PLAN
SCALE 1:25

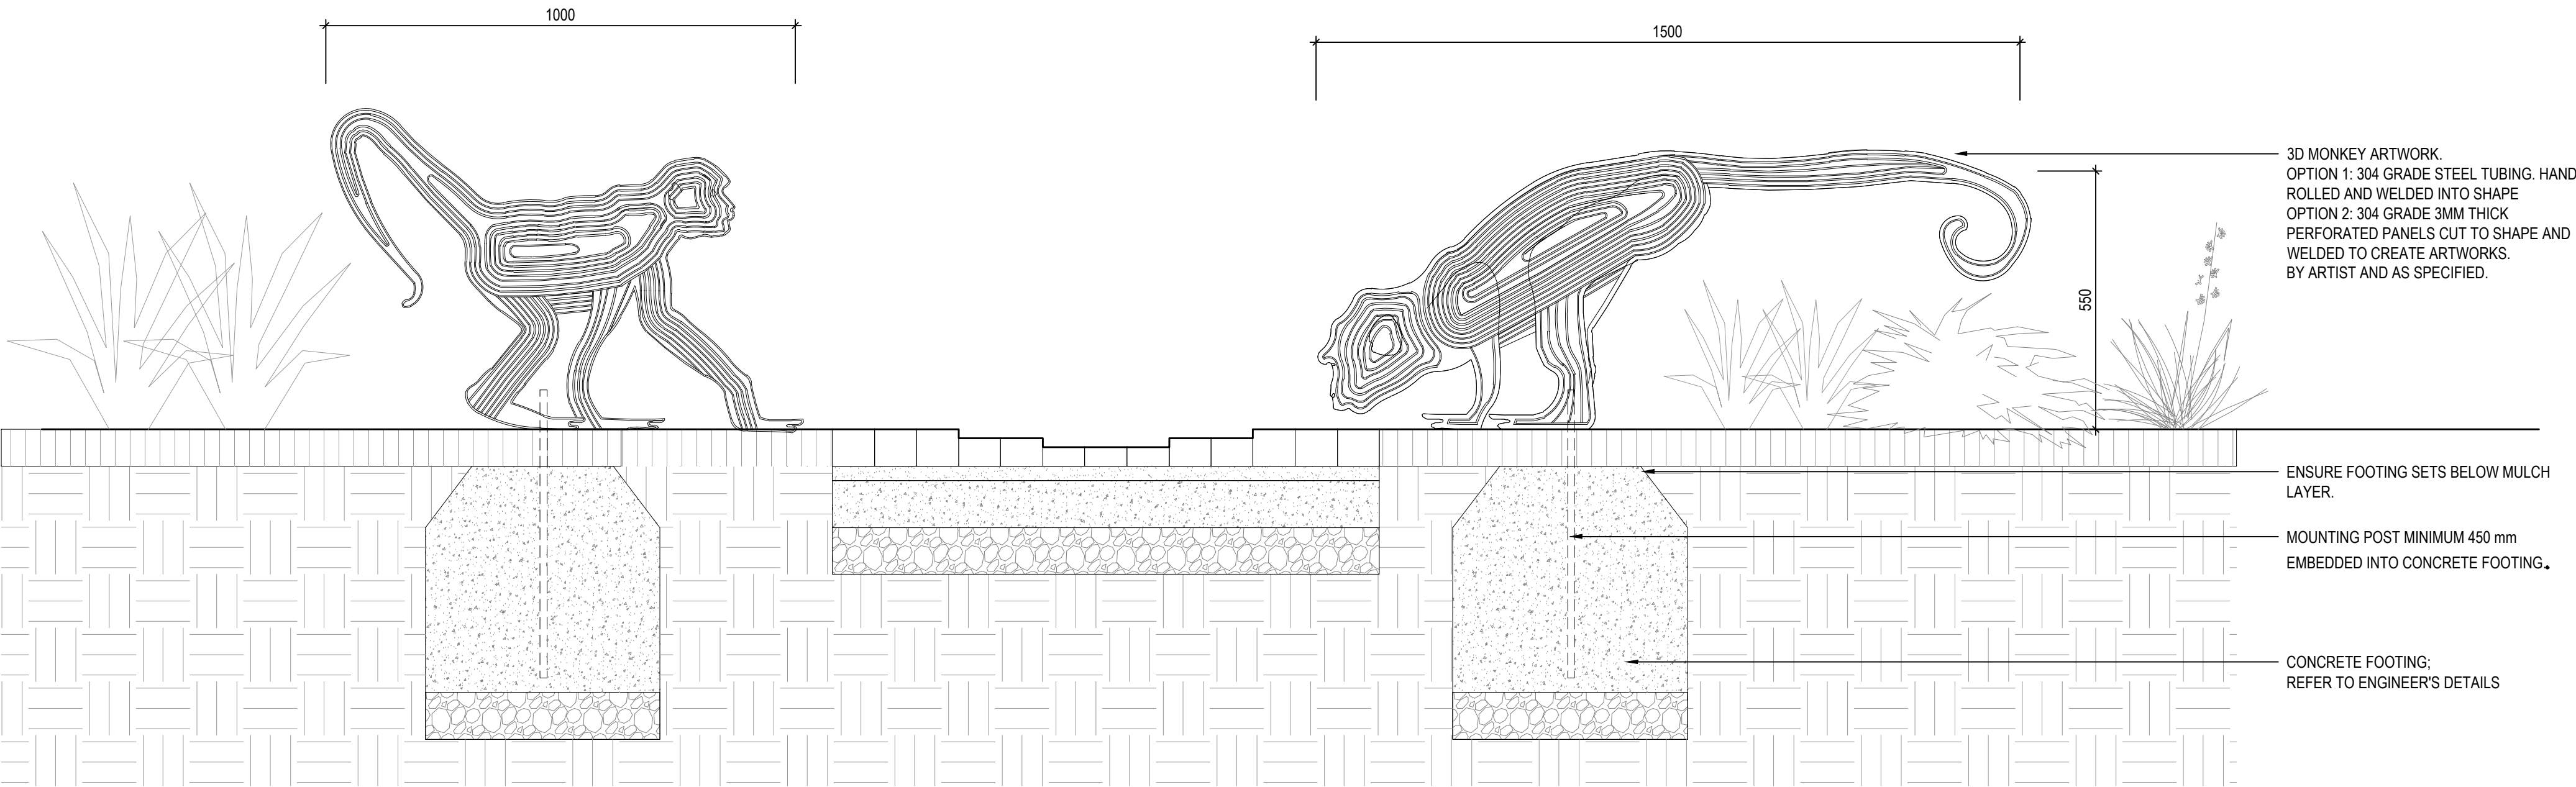


03 ART07 MONKEY TYPICAL DETAIL
SCALE 1:10

Issues/ Revisions						THIS DRAWING SHALL BE READ IN CONJUNCTION WITH THE SPECIFICATION.		<div>OUTER SPACE</div> <div>258a Rundle Street Adelaide SA 5000 & 407-408 Nicholas Building, 37 Swanston Street, Melbourne 3000 P 08 8223 3228 E info@outer-space.net.au</div>		Designed Date		Project		File Ref.			
Issue	Description	Drwn	Ckd.	Appd.	Date					MF	10/21	HAMILTON BOTANIC GARDENS - CHILDREN'S GARDEN AND PLAY SPACE		OS729_Hamilton Botanic Gardens_Artwork Details_Active.dwg			
P1	DETAILED DESIGN - PRELIMINARY	GH	MF	MF	20/10/2021	THE CONTRACTOR AND THEIR SUB-CONTRACTORS SHALL VERIFY ALL DIMENSIONS, LINES, LEVELS AND EXISTING SERVICE LOCATIONS, PRIOR TO COMMENCEMENT ON SITE, PREPARATION OF DETAIL/SHOP DRAWINGS, AND FABRICATION OF CONSTRUCTION/BUILDING COMPONENTS.		FOR APPROVAL NOT FOR CONSTRUCTION		Drawn Date		Client		Scale		Issue/ Rev.	
						UJ				10/21		SOUTHERN GRAMPIANS SHIRE COUNCIL		AS SHOWN		P1	
						MF				10/21		Drawing		ARTWORK DETAILS SHEET - 6		Drawing No.	




01 ART09 DAMA WALLABY ELEVATION
SCALE 1:25

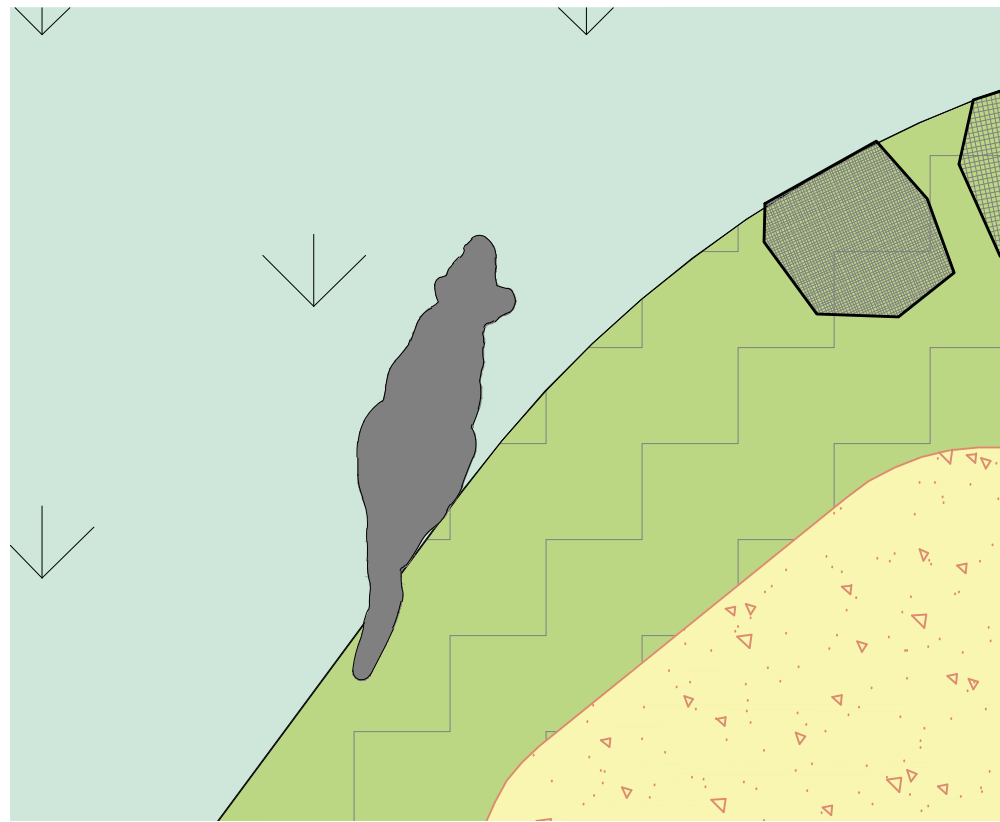


02 ART09 DAMA WALLABY PLAN
SCALE 1:25




04 ART11 SWAMP WALLABY ELEVATION
SCALE 1:25

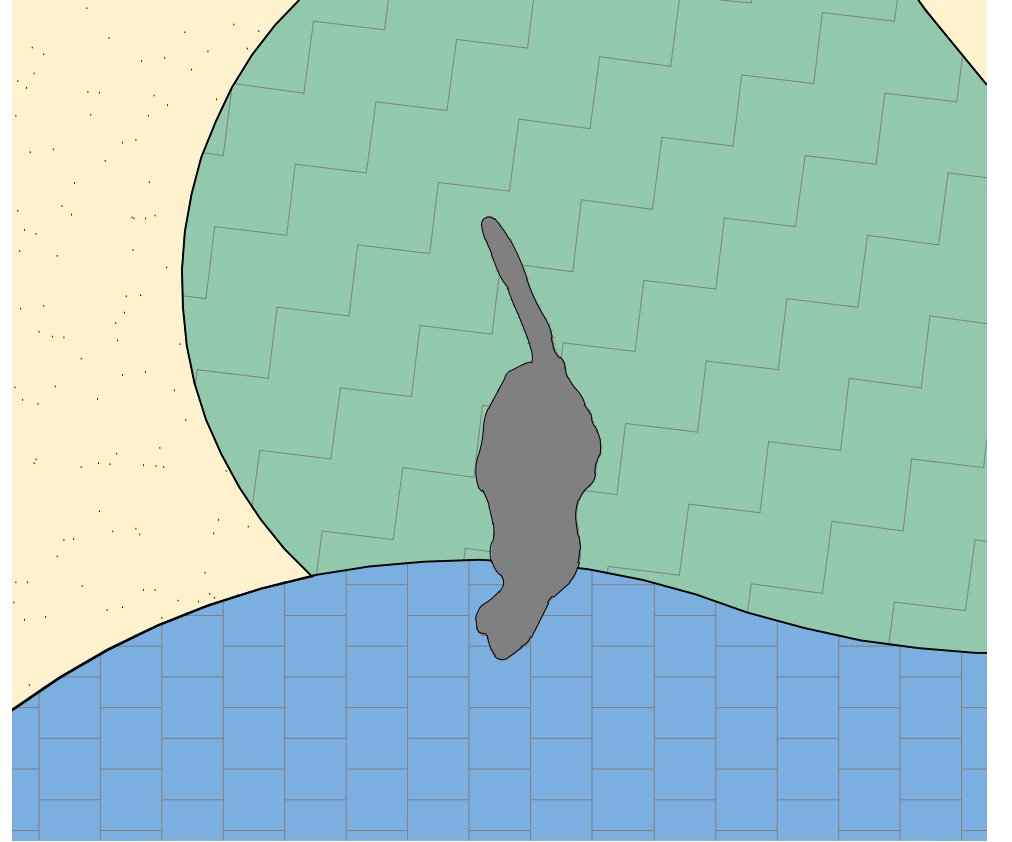

05 ART11 SWAMP WALLABY PLAN
SCALE 1:25

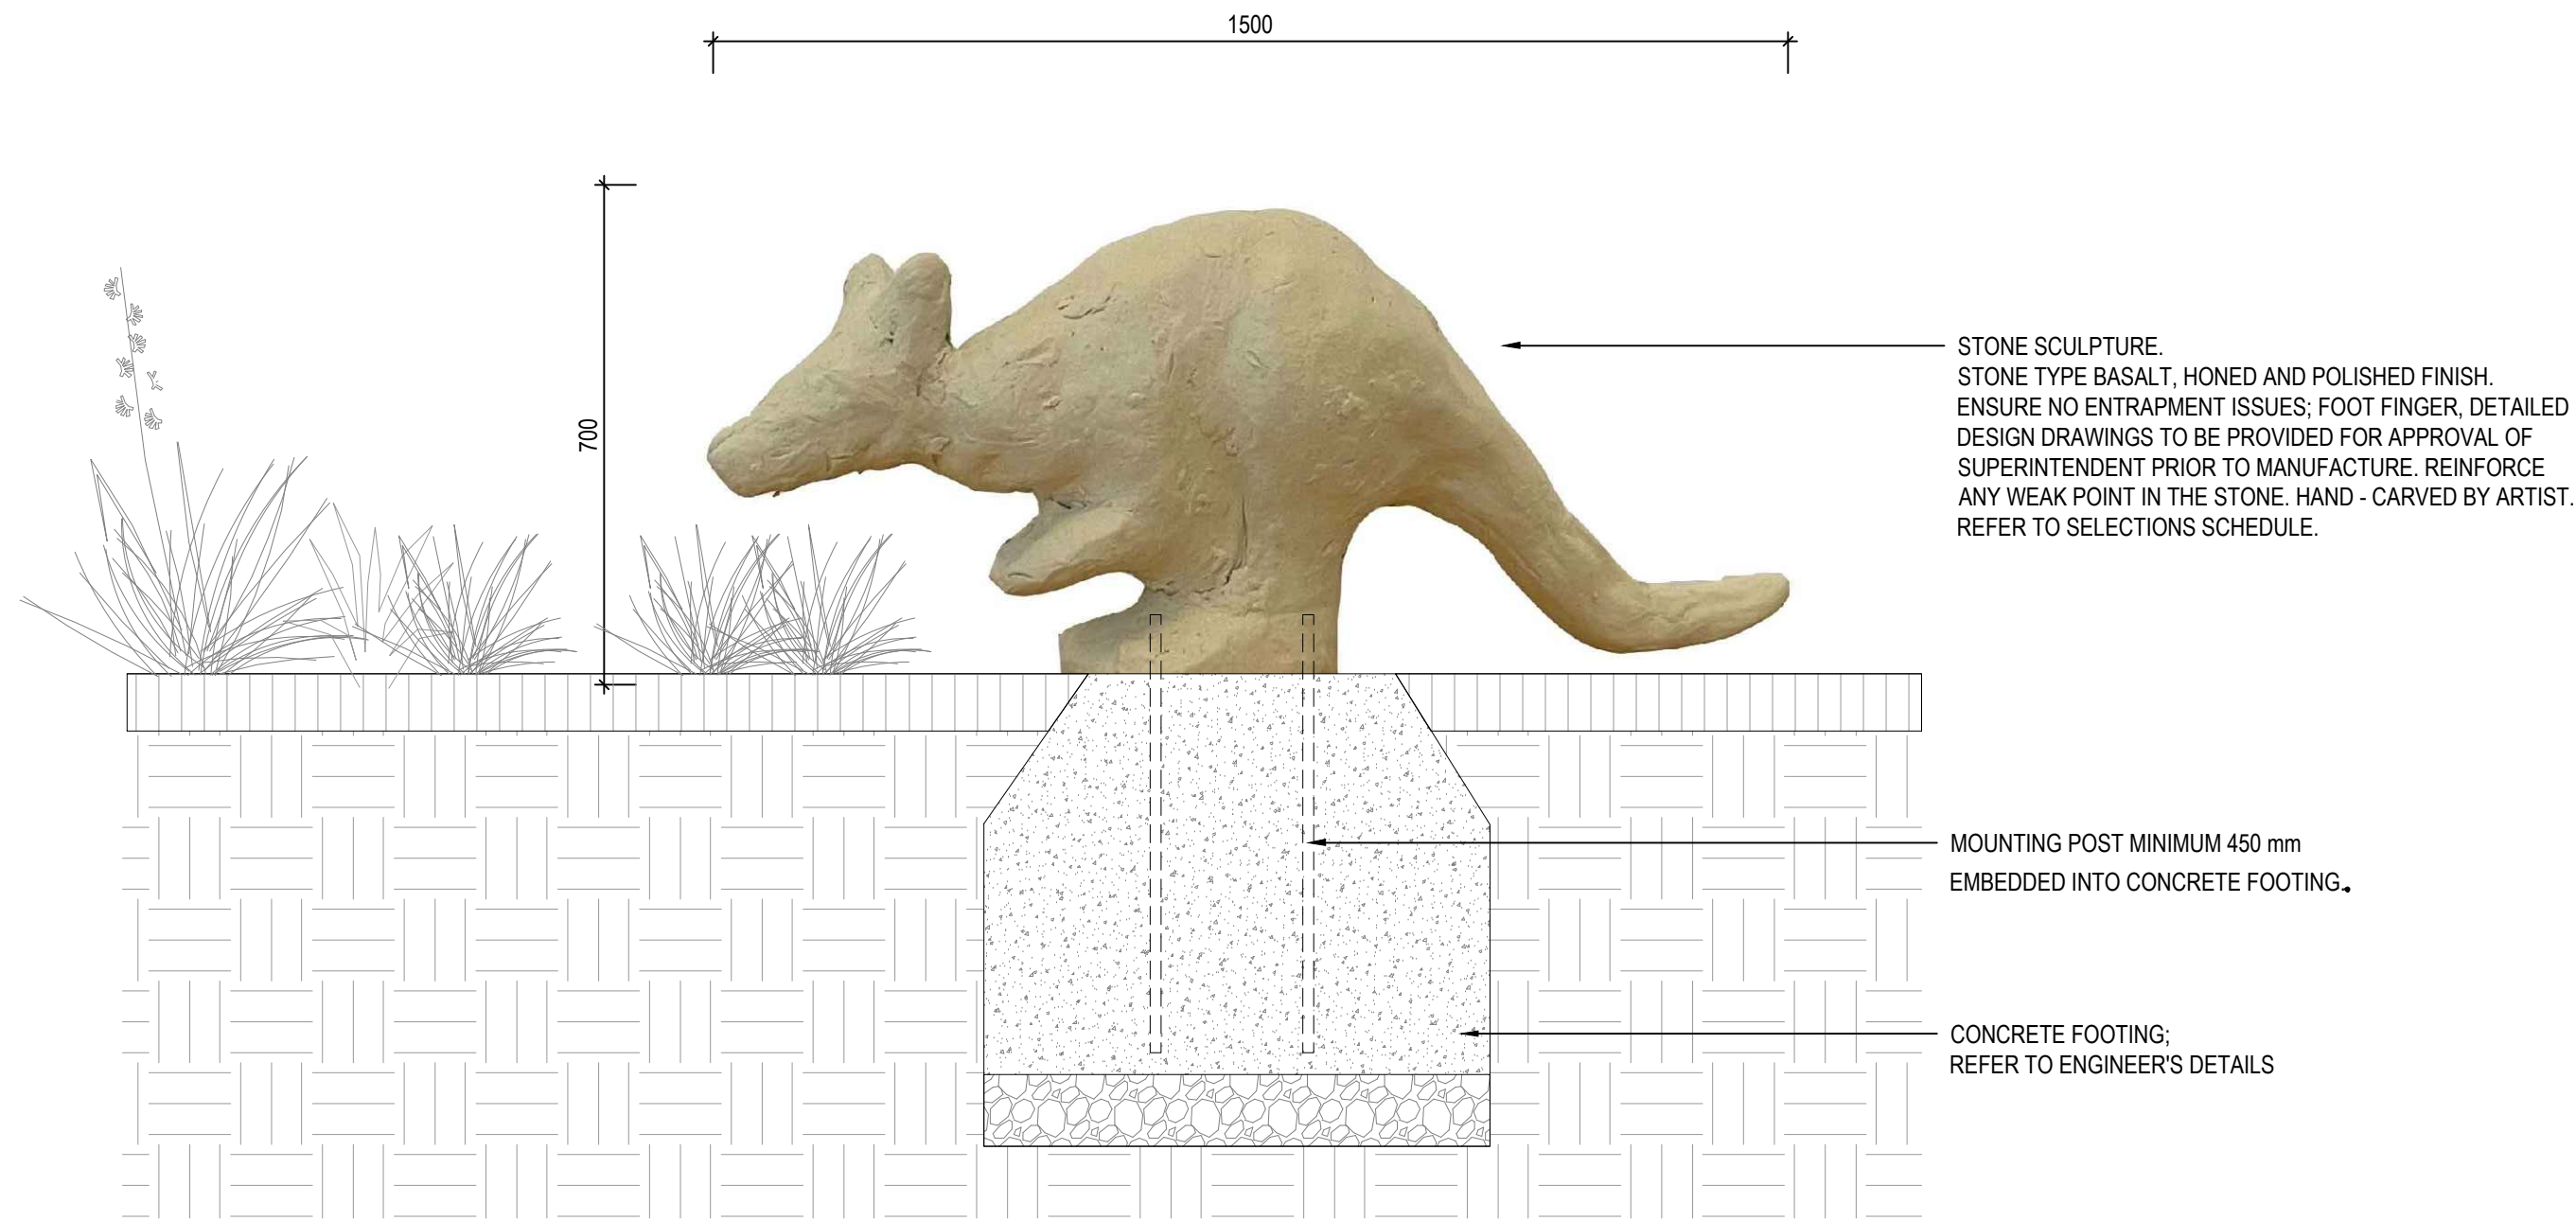

03 ART09 DAMA WALLABY TYPICAL DETAIL
SCALE 1:10

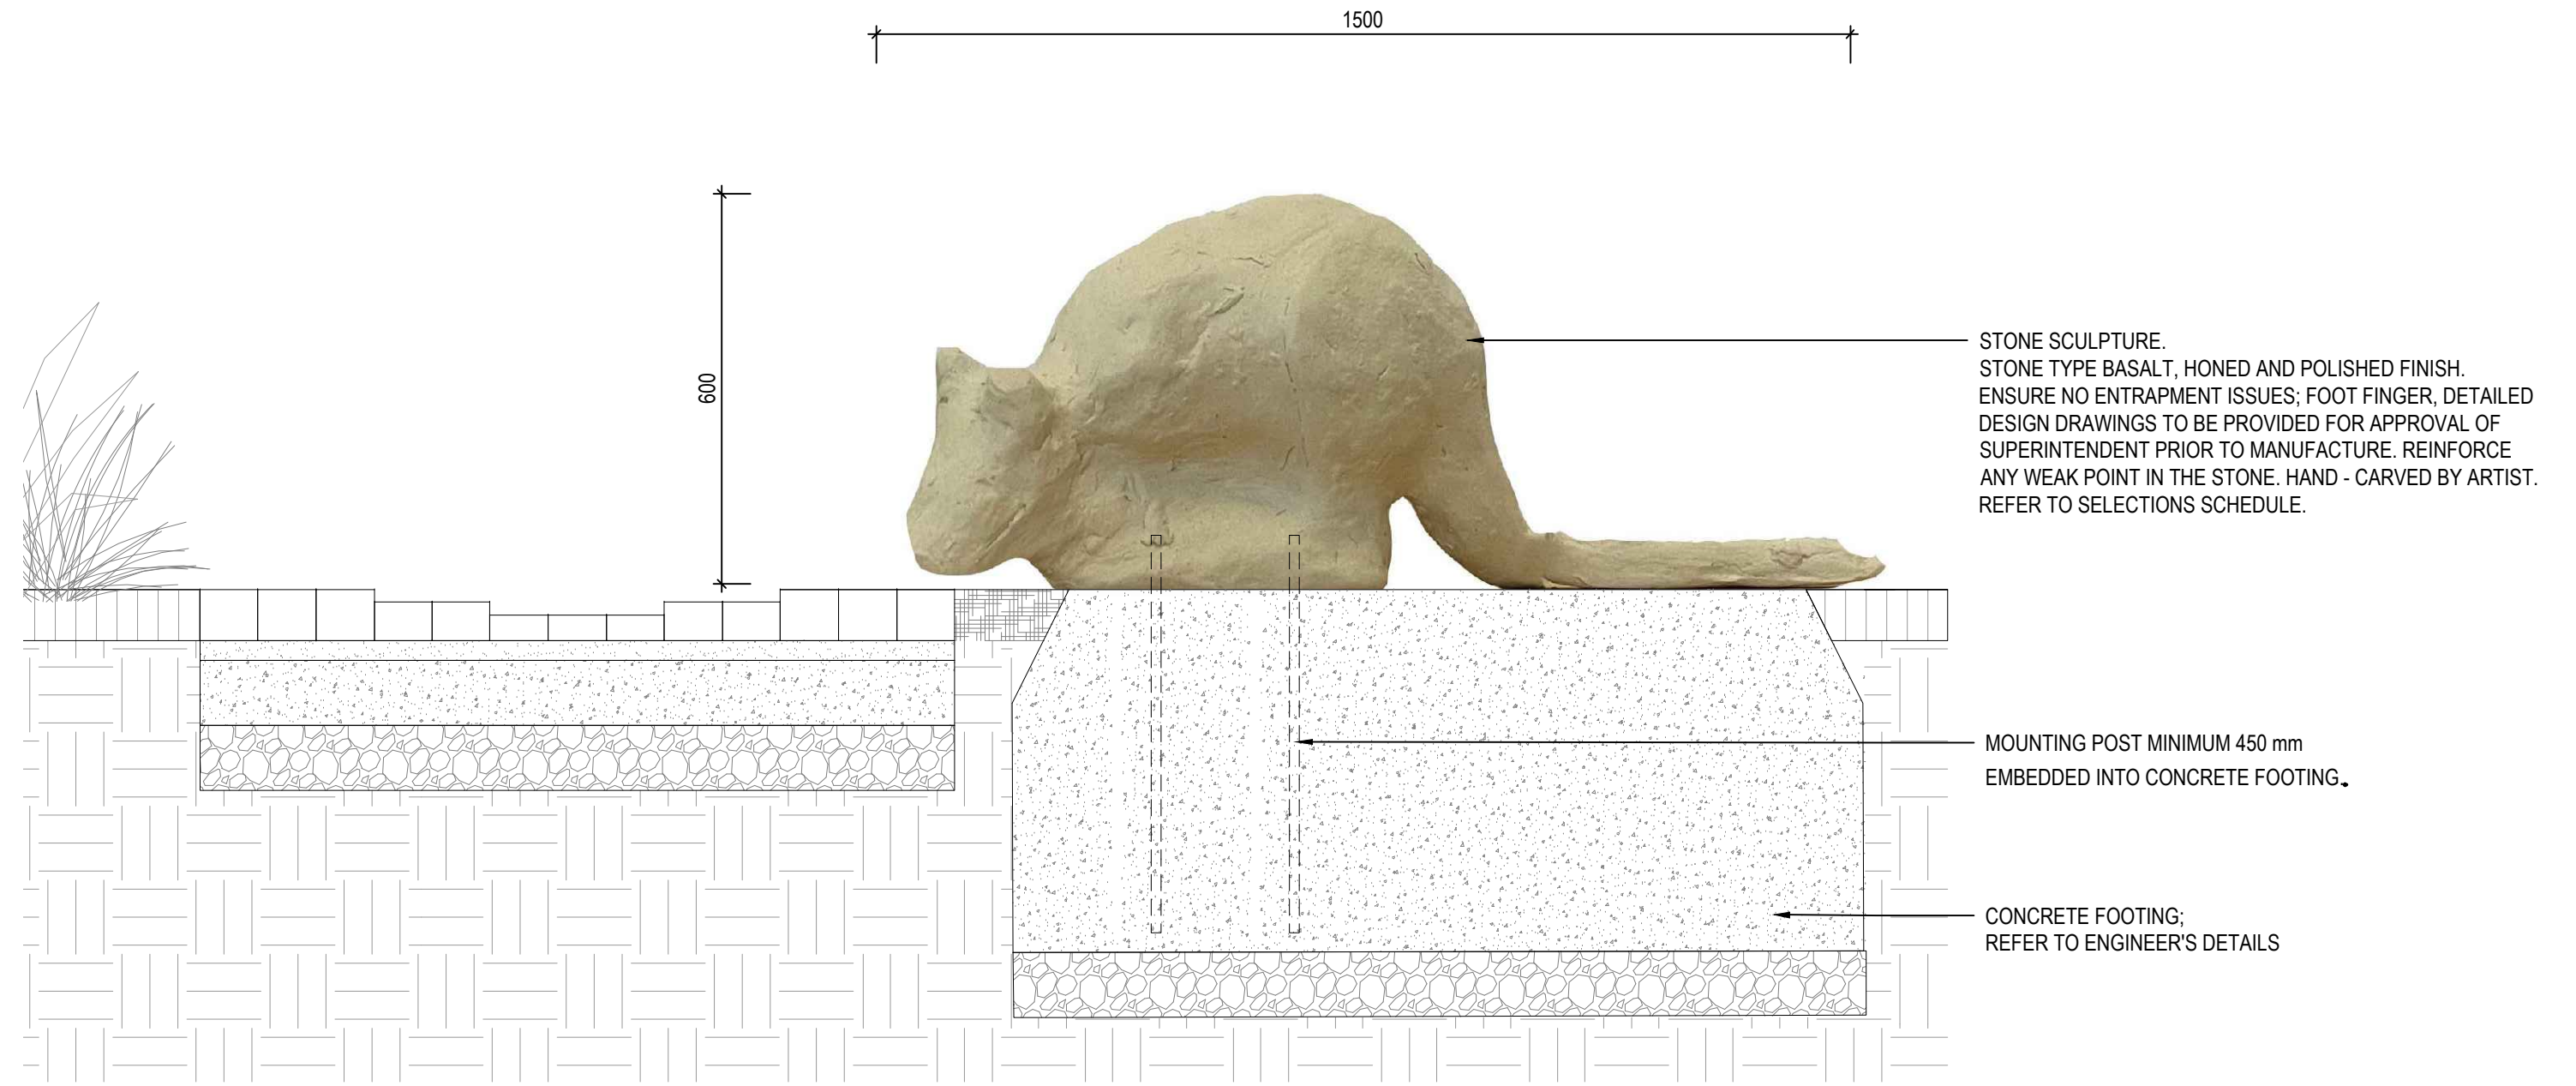

06 ART11 SWAMP WALLABY TYPICAL DETAIL
SCALE 1:10


NOTE
FINAL CLAY MODELS TO BE PROVIDED
FOLLOWING AWARD OF TENDER.

Issues/ Revisions					THIS DRAWING SHALL BE READ IN CONJUNCTION WITH THE SPECIFICATION.					Designed MF 10/21		Project HAMILTON BOTANIC GARDENS - CHILDREN'S GARDEN AND PLAY SPACE		File Ref. OS729_Hamilton Botanic Gardens_Artwork Details_Active.dwg	
Issue	Description	Drwn	Ckd.	Appd.	Date						Drawn UJ 10/21	Client SOUTHERN GRAMPIANS SHIRE COUNCIL		Scale AS SHOWN	Issue/ Rev. P1
P1	DETAILED DESIGN - PRELIMINARY	GH	MF	MF	20/10/2021	THE CONTRACTOR AND THEIR SUB-CONTRACTORS SHALL VERIFY ALL DIMENSIONS, LINES, LEVELS AND EXISTING SERVICE LOCATIONS, PRIOR TO COMMENCEMENT ON SITE. PREPARATION OF DETAIL/SHOP DRAWINGS, AND FABRICATION OF CONSTRUCTION/BUILDING COMPONENTS.					Checked MF 10/21	Drawing ARTWORK DETAILS SHEET - 7		Drawing No. OS729_L_859	


OUTER
SPACE

258a Rundle Street
Adelaide SA 5000
&
407- 408 Nicholas Building,
37 Swanston Street,
Melbourne 3000
P 08 8223 3228
E admin@outerspace.net.au


FOR APPROVAL
NOT FOR CONSTRUCTION

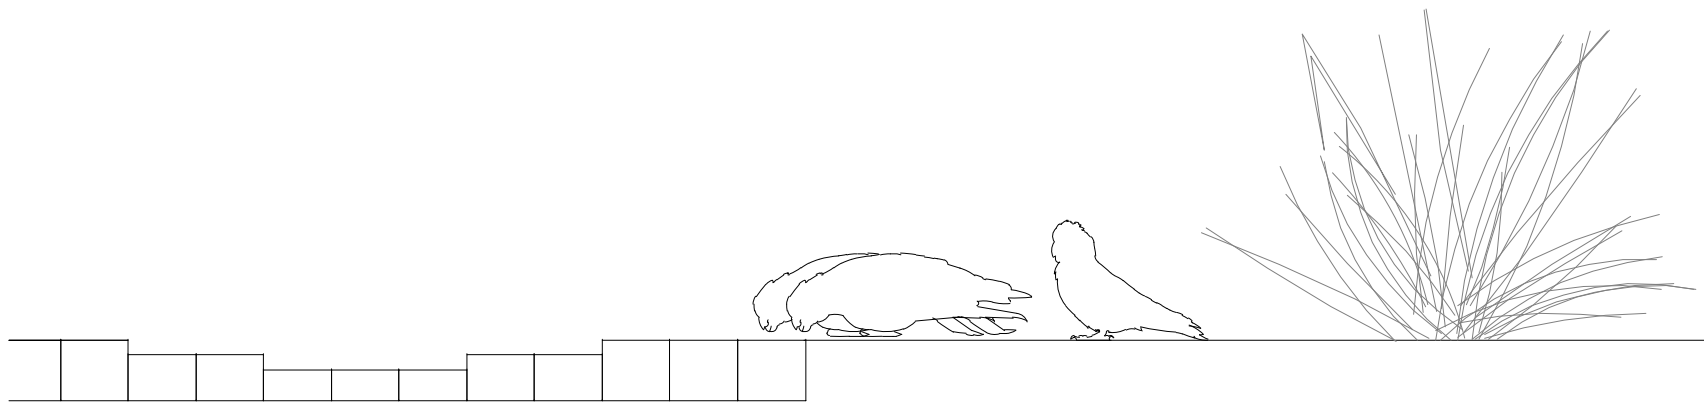


01 ART08 GALAH ELEVATION
SCALE 1:10

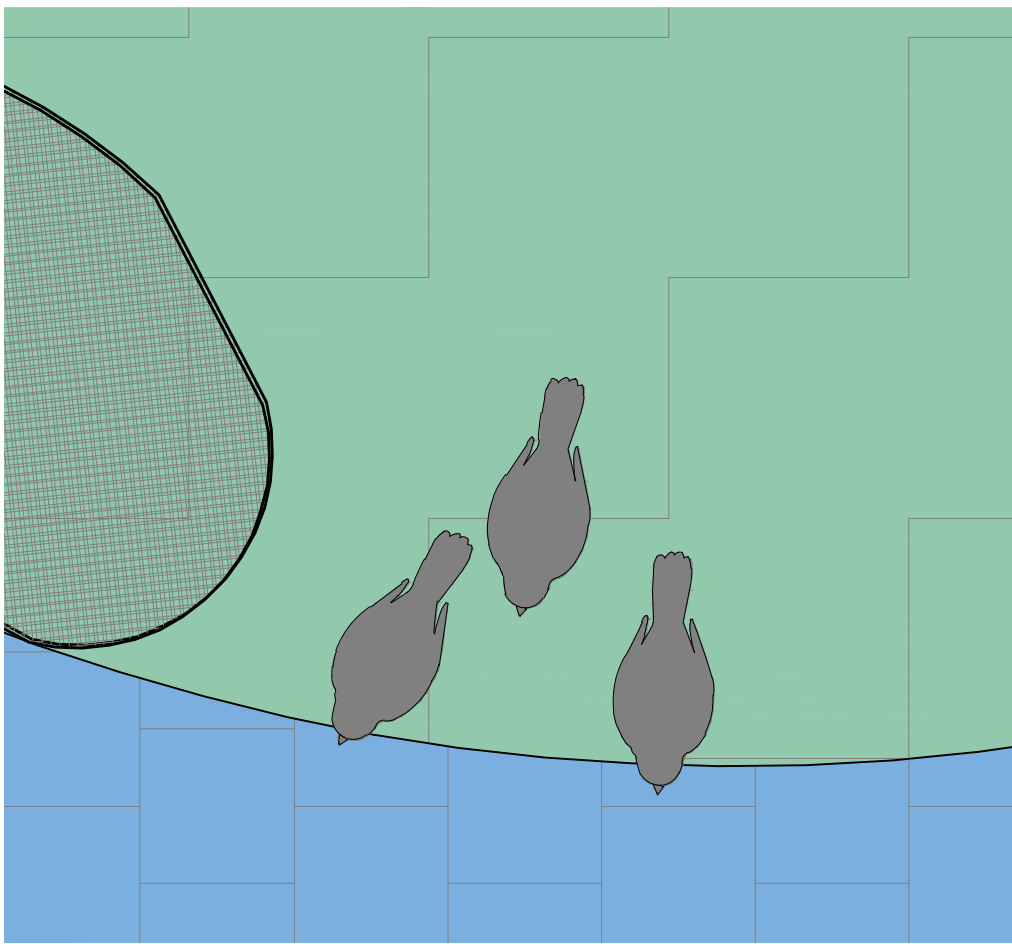


02 ART08 GALAH PLAN
SCALE 1:10

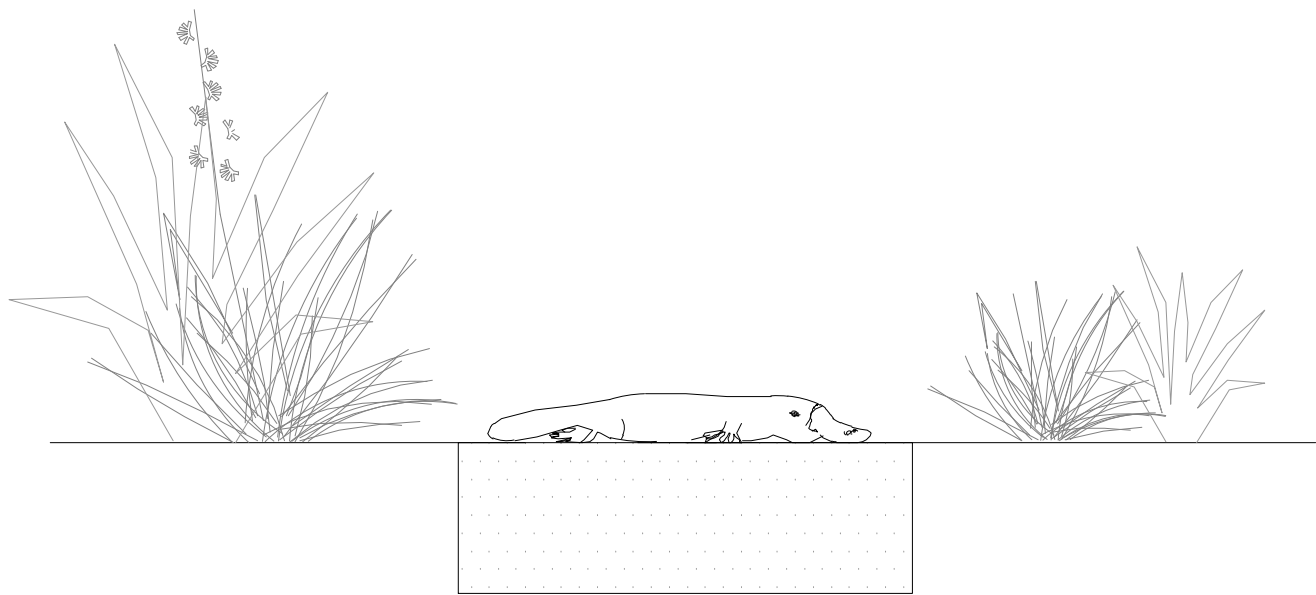


04 ART10 PLATYPUS ELEVATION
SCALE 1:10

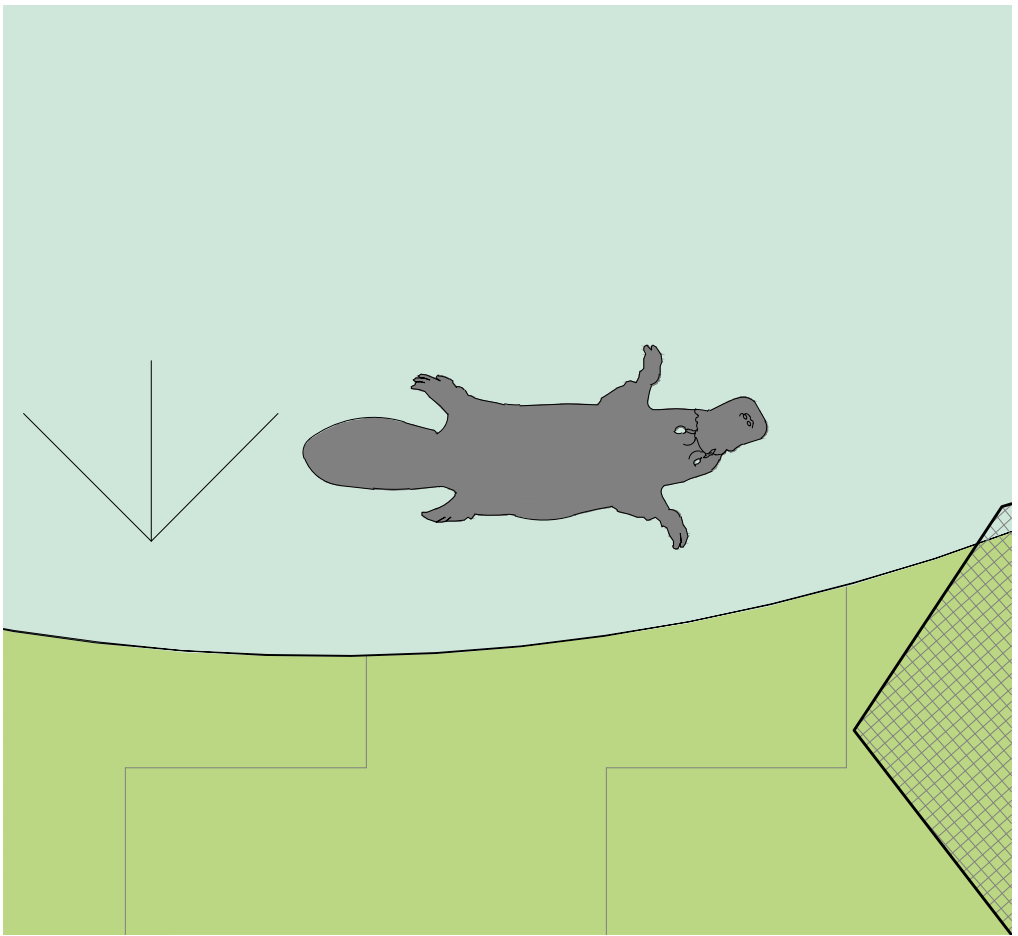

05 ART10 PLATYPUS PLAN
SCALE 1:10

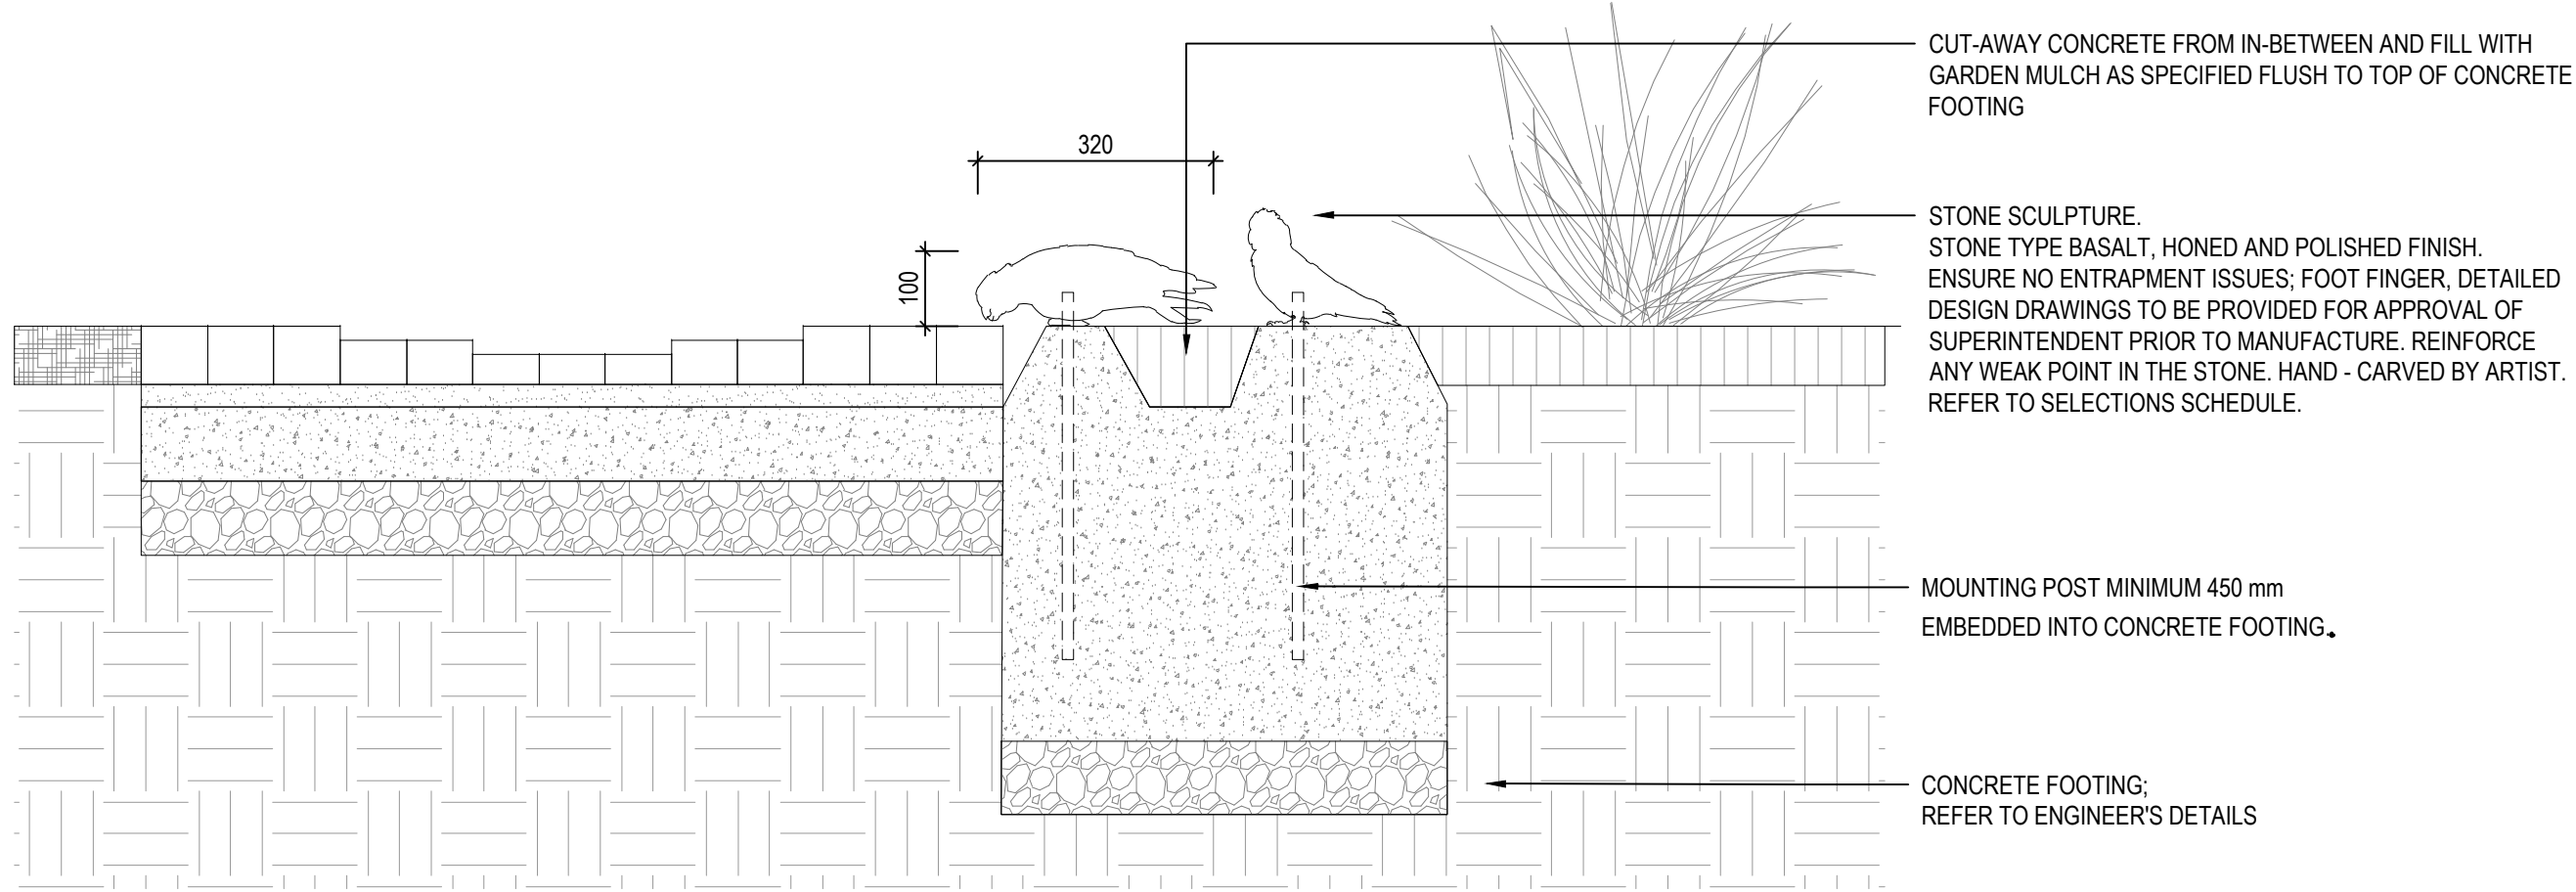

03 ART08 GALAH TYPICAL DETAIL
SCALE 1:10

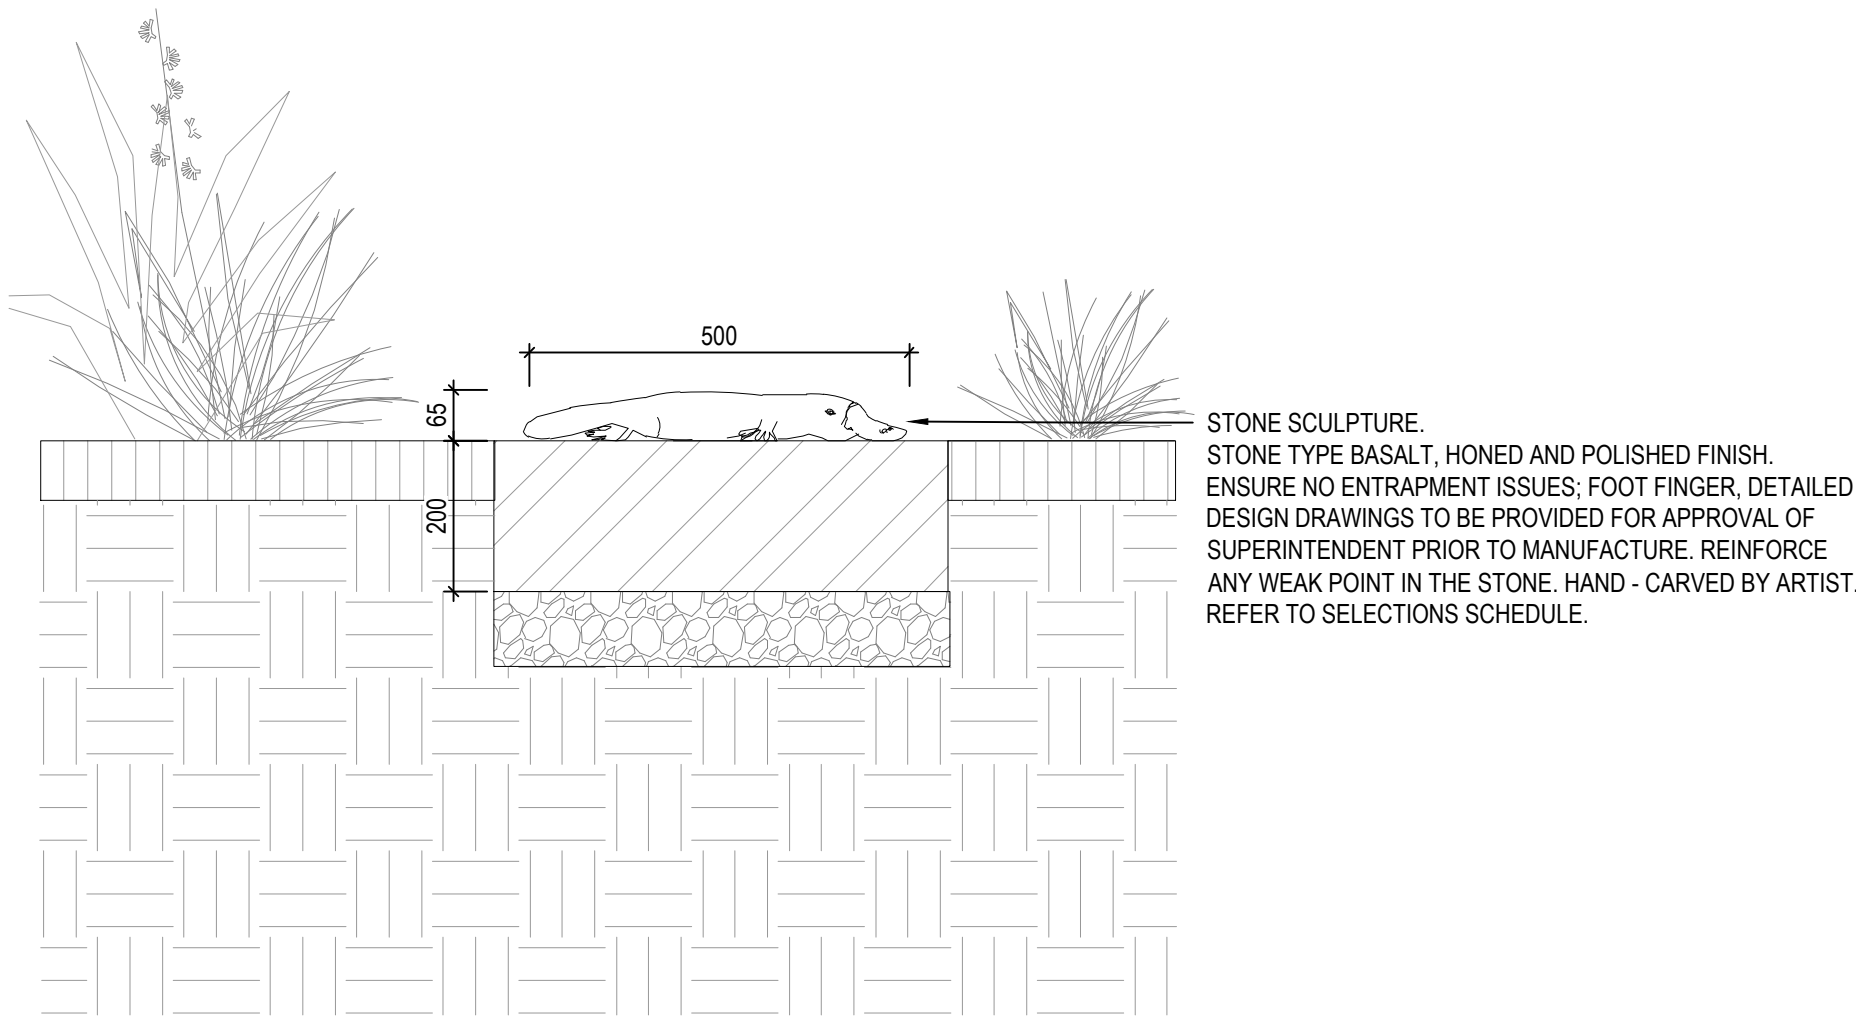

06 ART10 PLATYPUS TYPICAL DETAIL
SCALE 1:10



07 ART10 PLATYPUS EXAMPLE IMAGE

NOTE

FINAL CLAY MODELS TO BE PROVIDED
FOLLOWING AWARD OF TENDER.

Issues/ Revisions						THIS DRAWING SHALL BE READ IN CONJUNCTION WITH THE SPECIFICATION.	<div>OUTER SPACE</div> <div>258a Rundle Street Adelaide SA 5000 & 407- 408 Nicholas Building, 37 Swanston Street, Melbourne 3000 P 08 8223 3228 E admin@outerspace.net.au</div>	<div>FOR APPROVAL</div> <div>NOT FOR CONSTRUCTION</div>	Designed Date	MF 10/21	Project	HAMILTON BOTANIC GARDENS - CHILDREN'S GARDEN AND PLAY SPACE	File Ref.	OS729_Hamilton Botanic Gardens_Artwork Details_Active.dwg	
Issue	Description	Drwn	Ckd.	Appd.	Date				Drawn Date	UJ 10/21	Client	SOUTHERN GRAMPIANS SHIRE COUNCIL	Scale	AS SHOWN	Issue/ Rev.
P1	DETAILED DESIGN - PRELIMINARY	GH	MF	MF	20/10/2021	THE CONTRACTOR AND THEIR SUB-CONTRACTORS SHALL VERIFY ALL DIMENSIONS, LINES, LEVELS AND EXISTING SERVICE LOCATIONS, PRIOR TO COMMENCEMENT ON SITE. PREPARATION OF DETAIL/SHOP DRAWINGS, AND FABRICATION OF CONSTRUCTION/BUILDING COMPONENTS.				Checked Date	MF 10/21	Drawing	ARTWORK DETAILS SHEET - 8	Drawing No.	OS729_L_860