


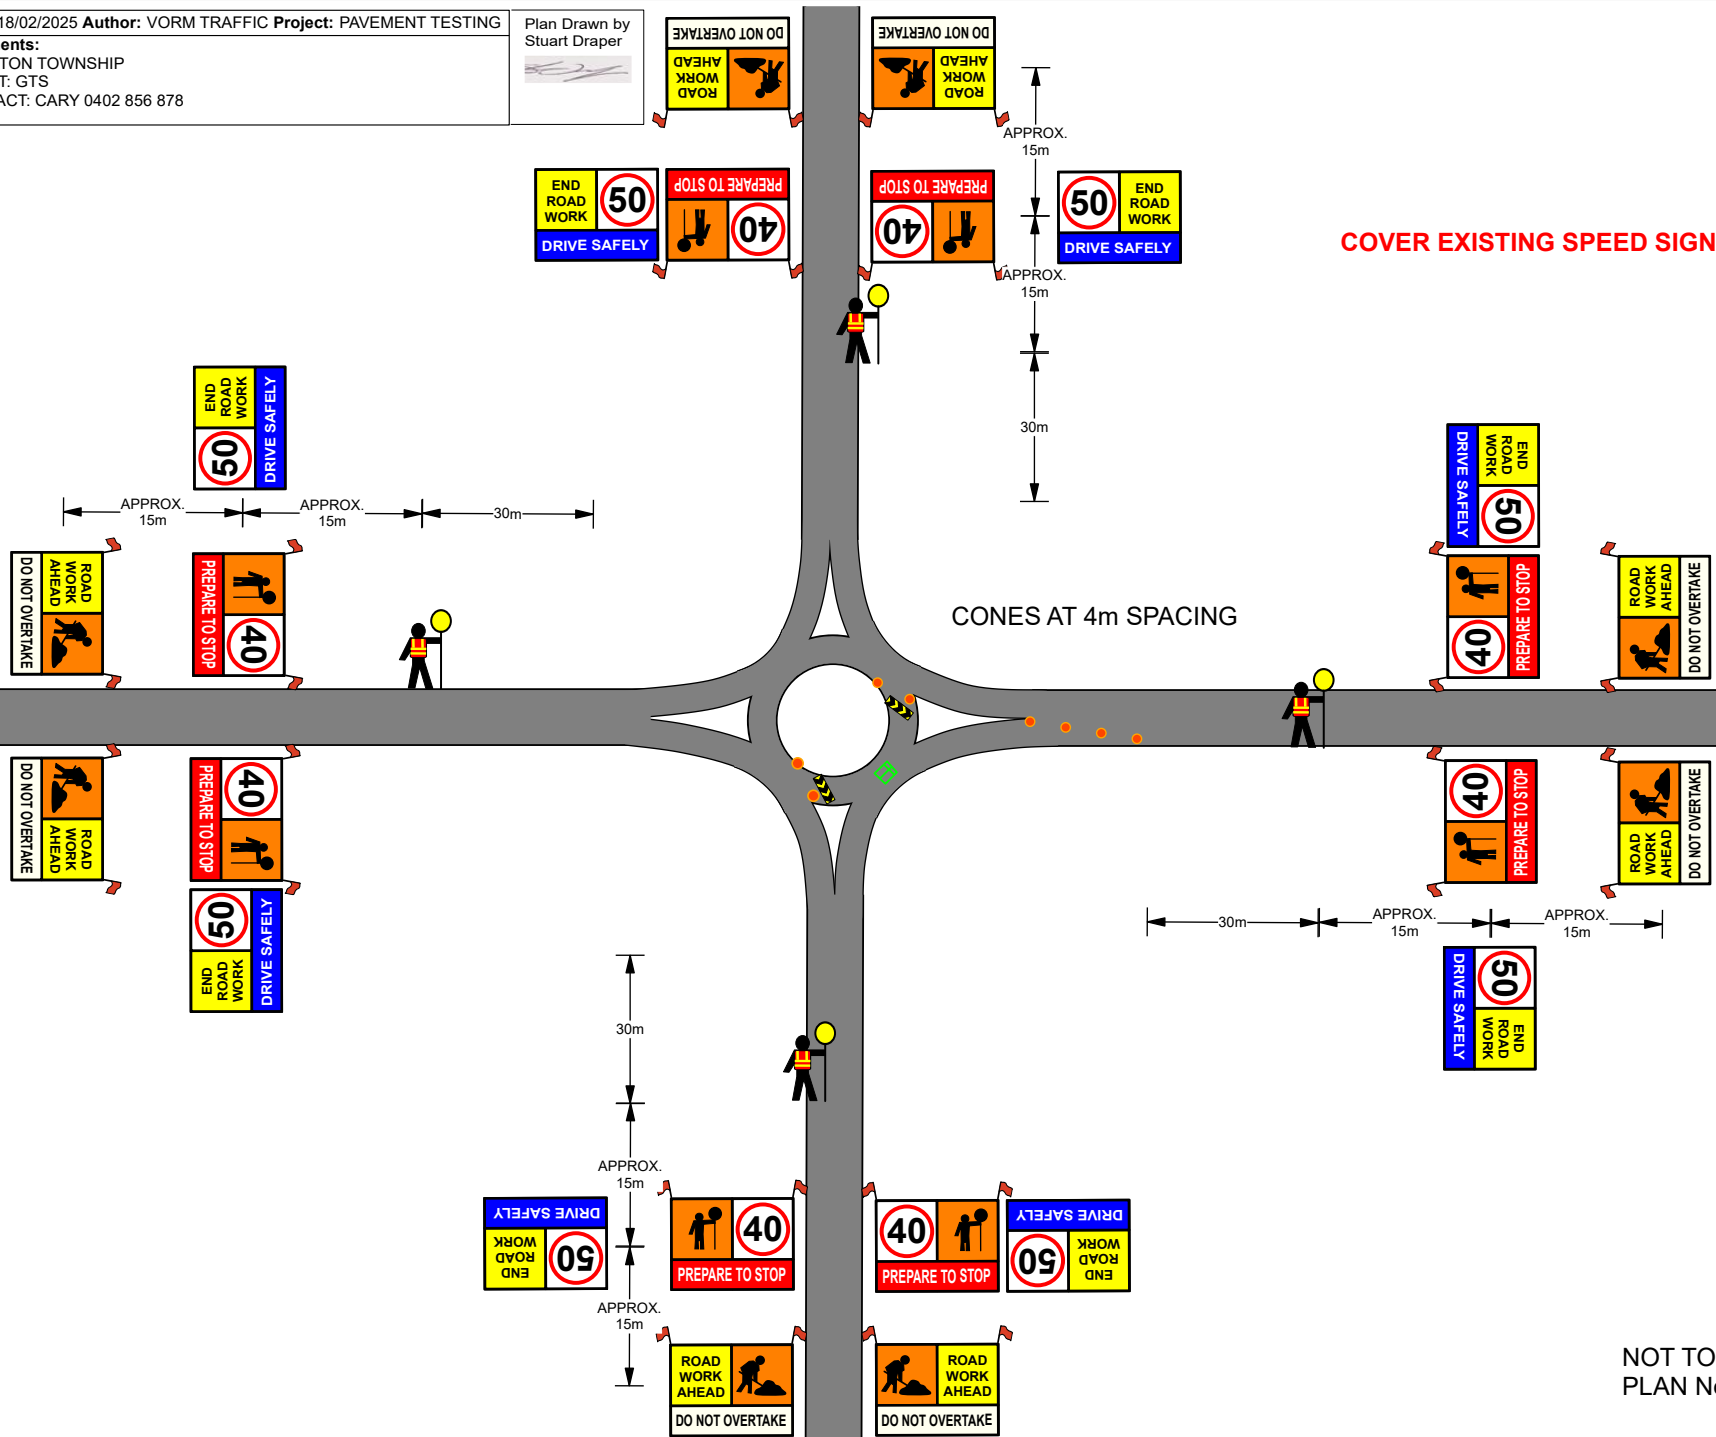

Date: 18/02/2025 Author: VORM TRAFFIC Project: PAVEMENT TESTING
Comments:
HAMILTON TOWNSHIP
CLIENT: GTS
CONTACT: CARY 0402 856 878

Plan Drawn by
Stuart Draper



NOT TO SCALE
PLAN No: HTPPT03